



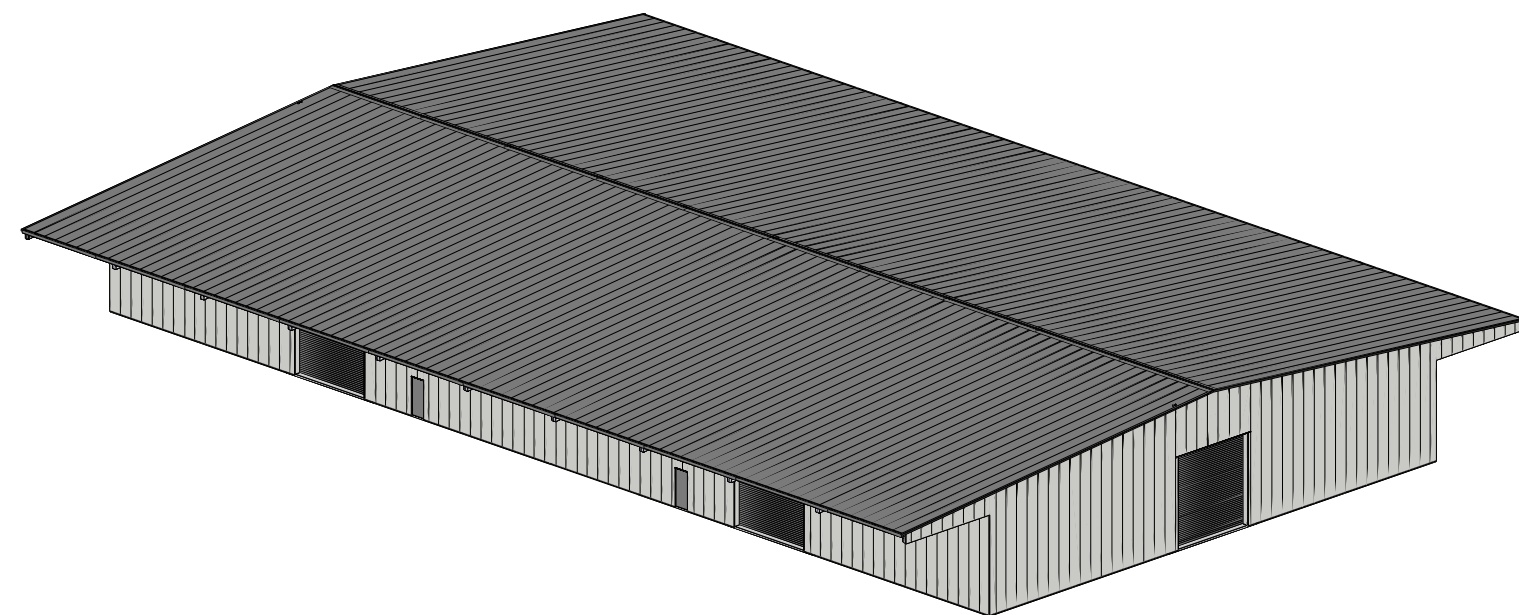


CLIENT: AMIR HUSSAIN INVESTMENT LTD
PROJECT: RAHIMI WAREHOUSE
ADDRESS: 395 FITZGERALD RD, DRURY

CONTENTS:

2	FLOORPLAN1
3	ROOFPLAN1
4	ELEV1
5	ELEV2

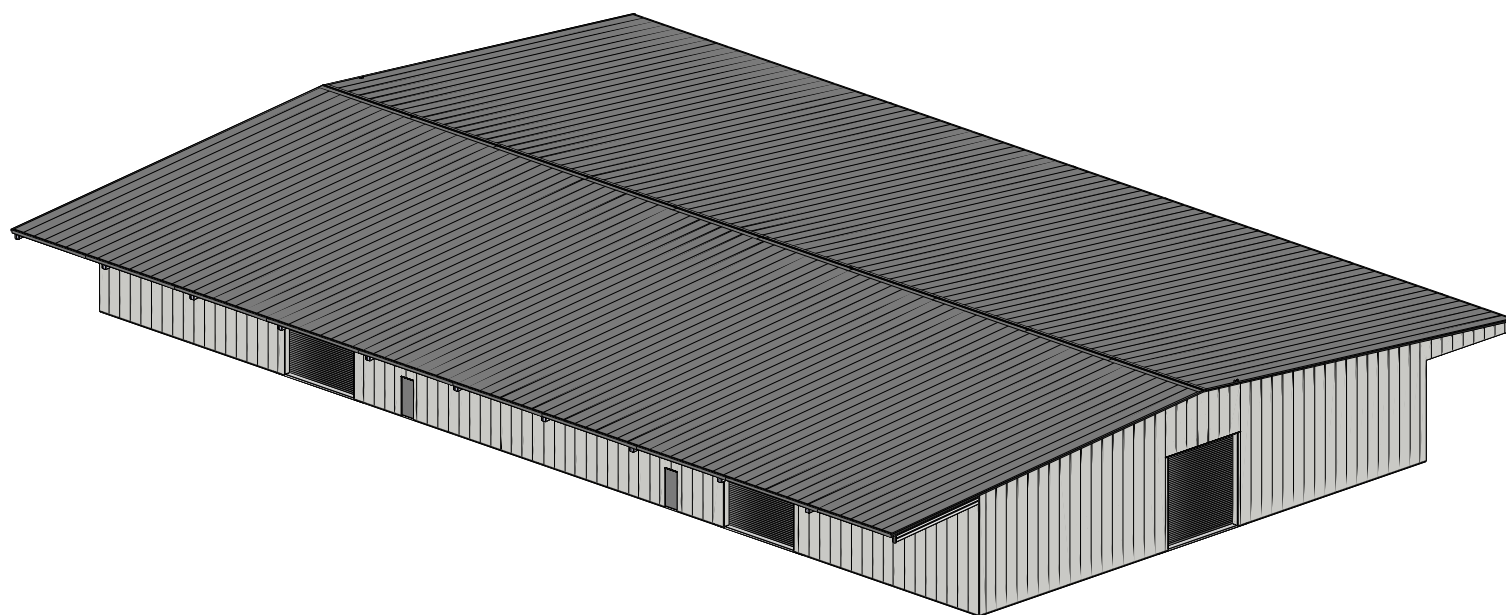


Openings		
Mark	Stock	Size
PAD1	PA Doors	2060h x 890w
RAD1	Roller Shutter Doors	5000h x 5000w

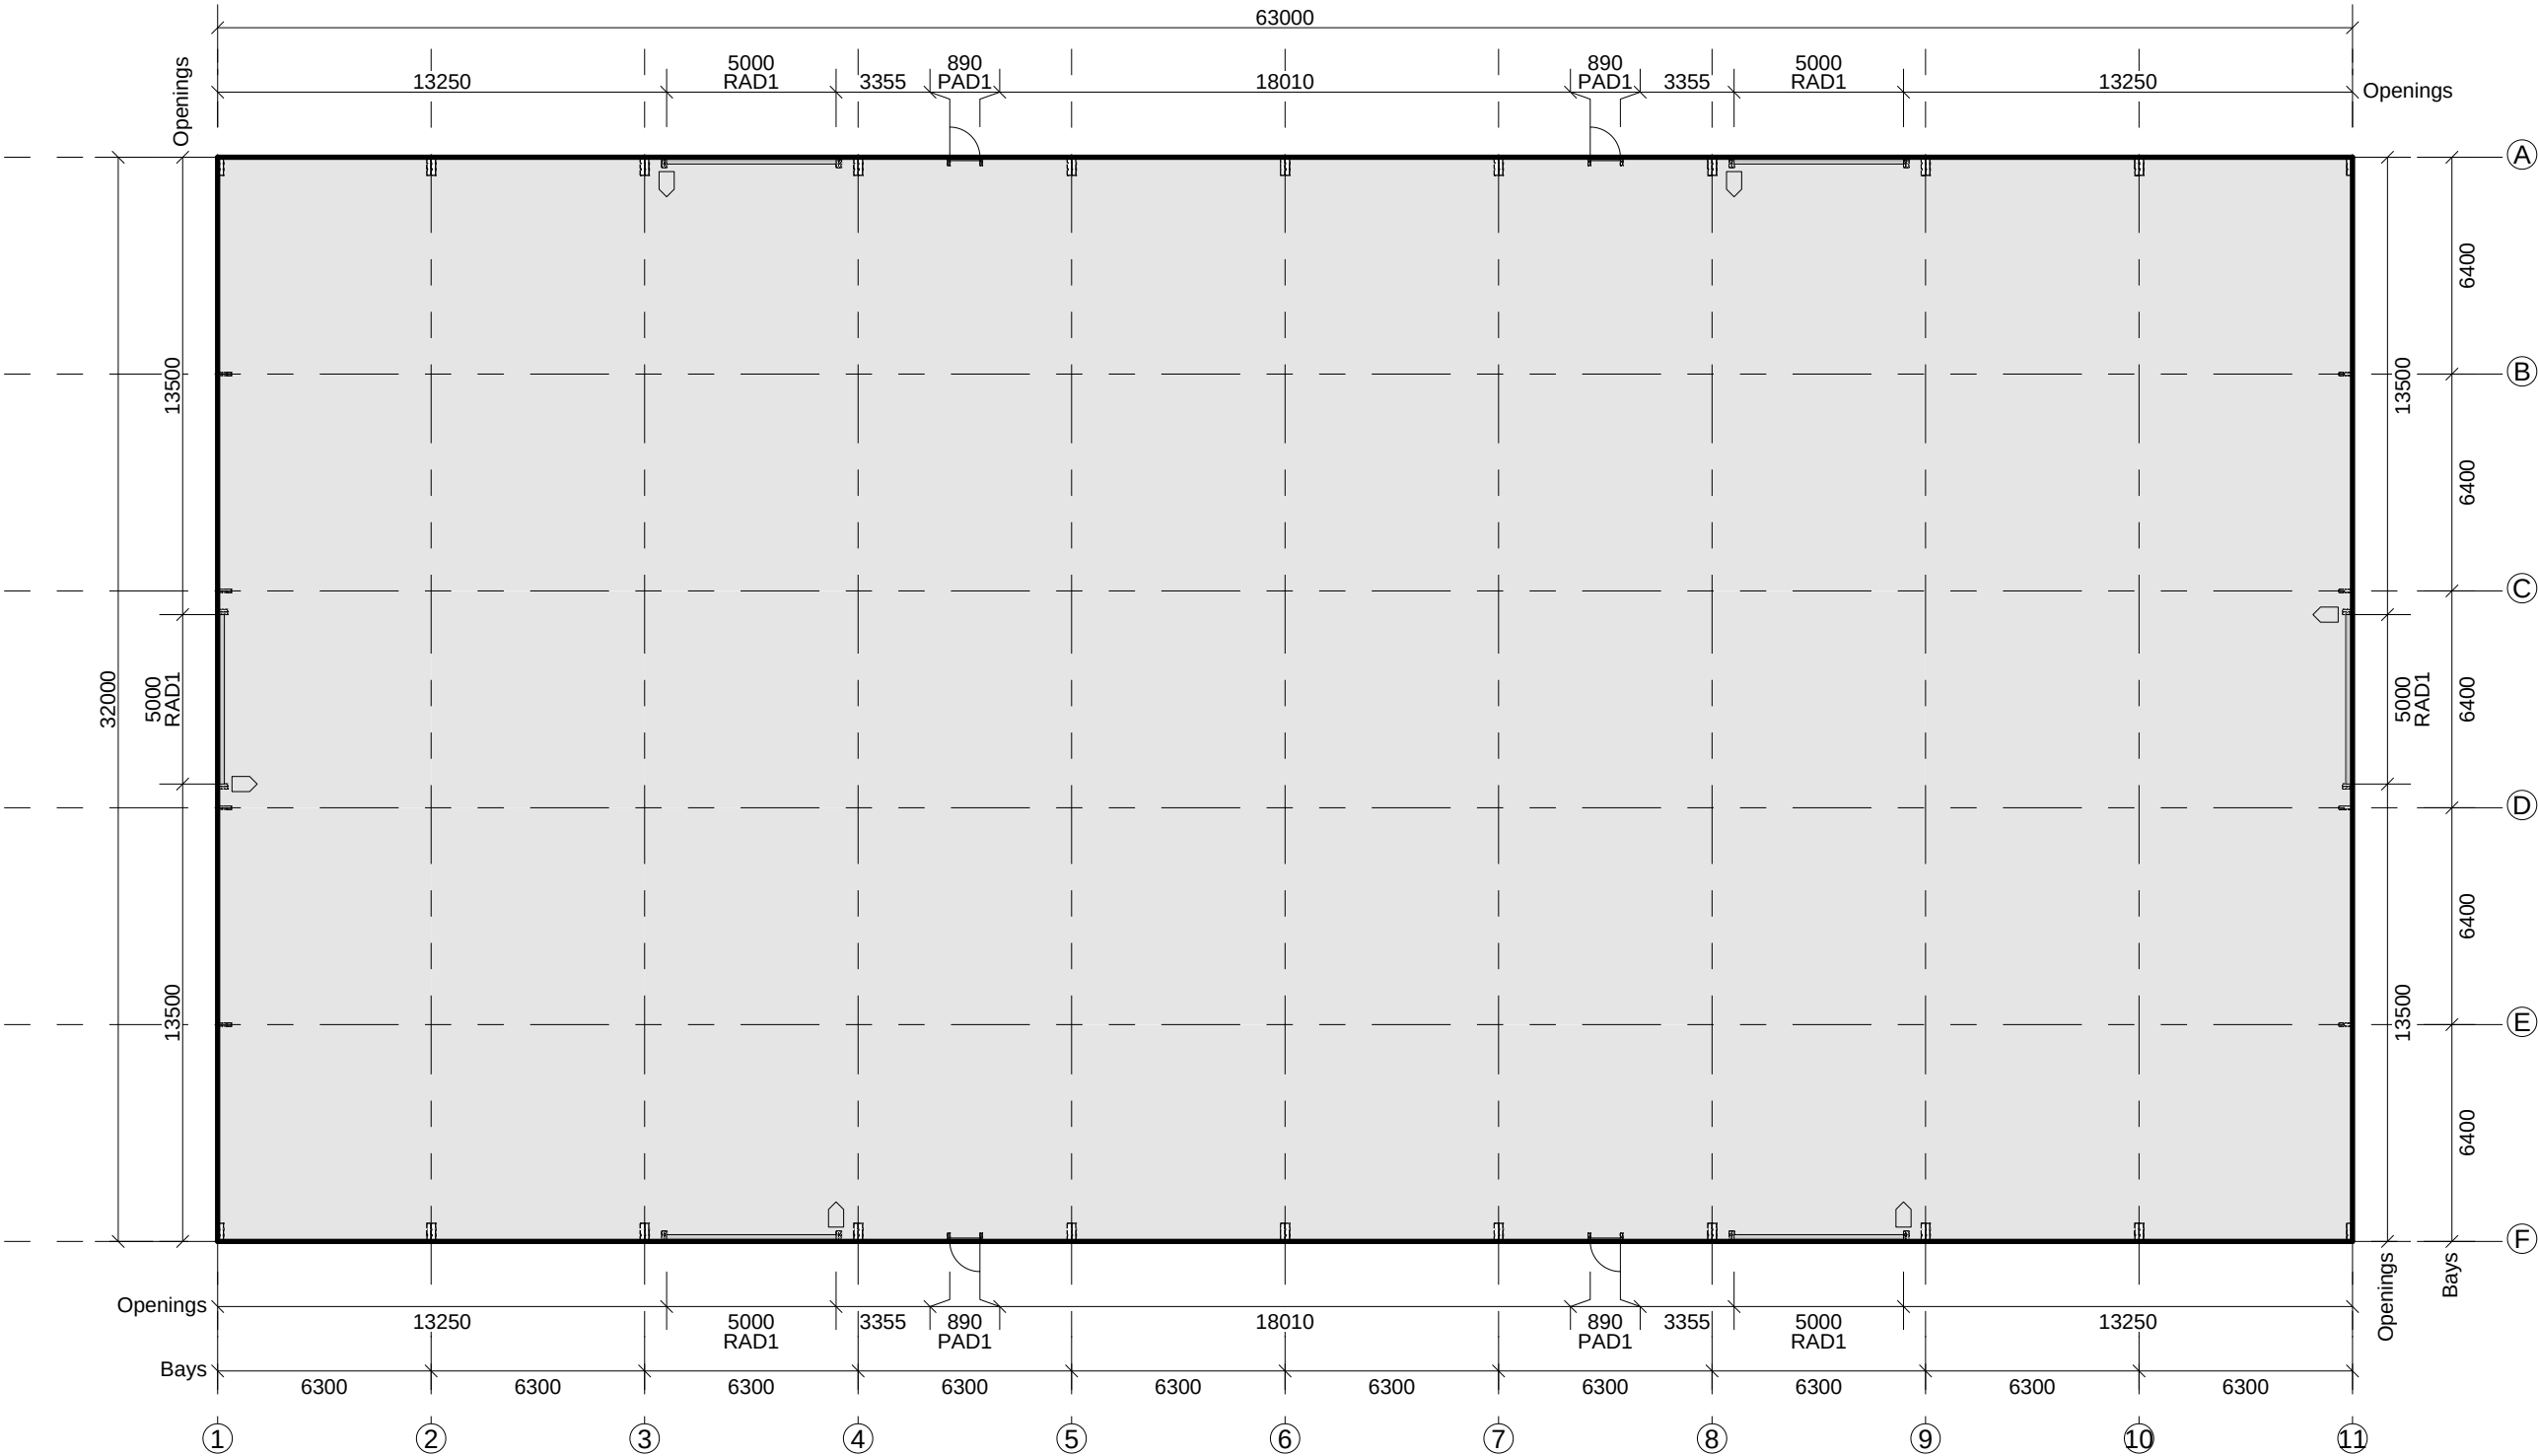


🏠 = Auto Opener Location

CONTRACT NO: P4954Q10	DRAWING NO: FLOORPLAN1	CUSTOMER: Amir Hussain Investment Ltd	SITE: 395 Fitzgerald Rd Drury 2577 LOT: RP/SP: 	 powered by FUTURA Page 2 of 5
DRAWING NAME: Floor Plan		PROJECT NAME: Rahimi Warehouse		
DATE: 28/04/2025	SCALE (at A3): 1:220			

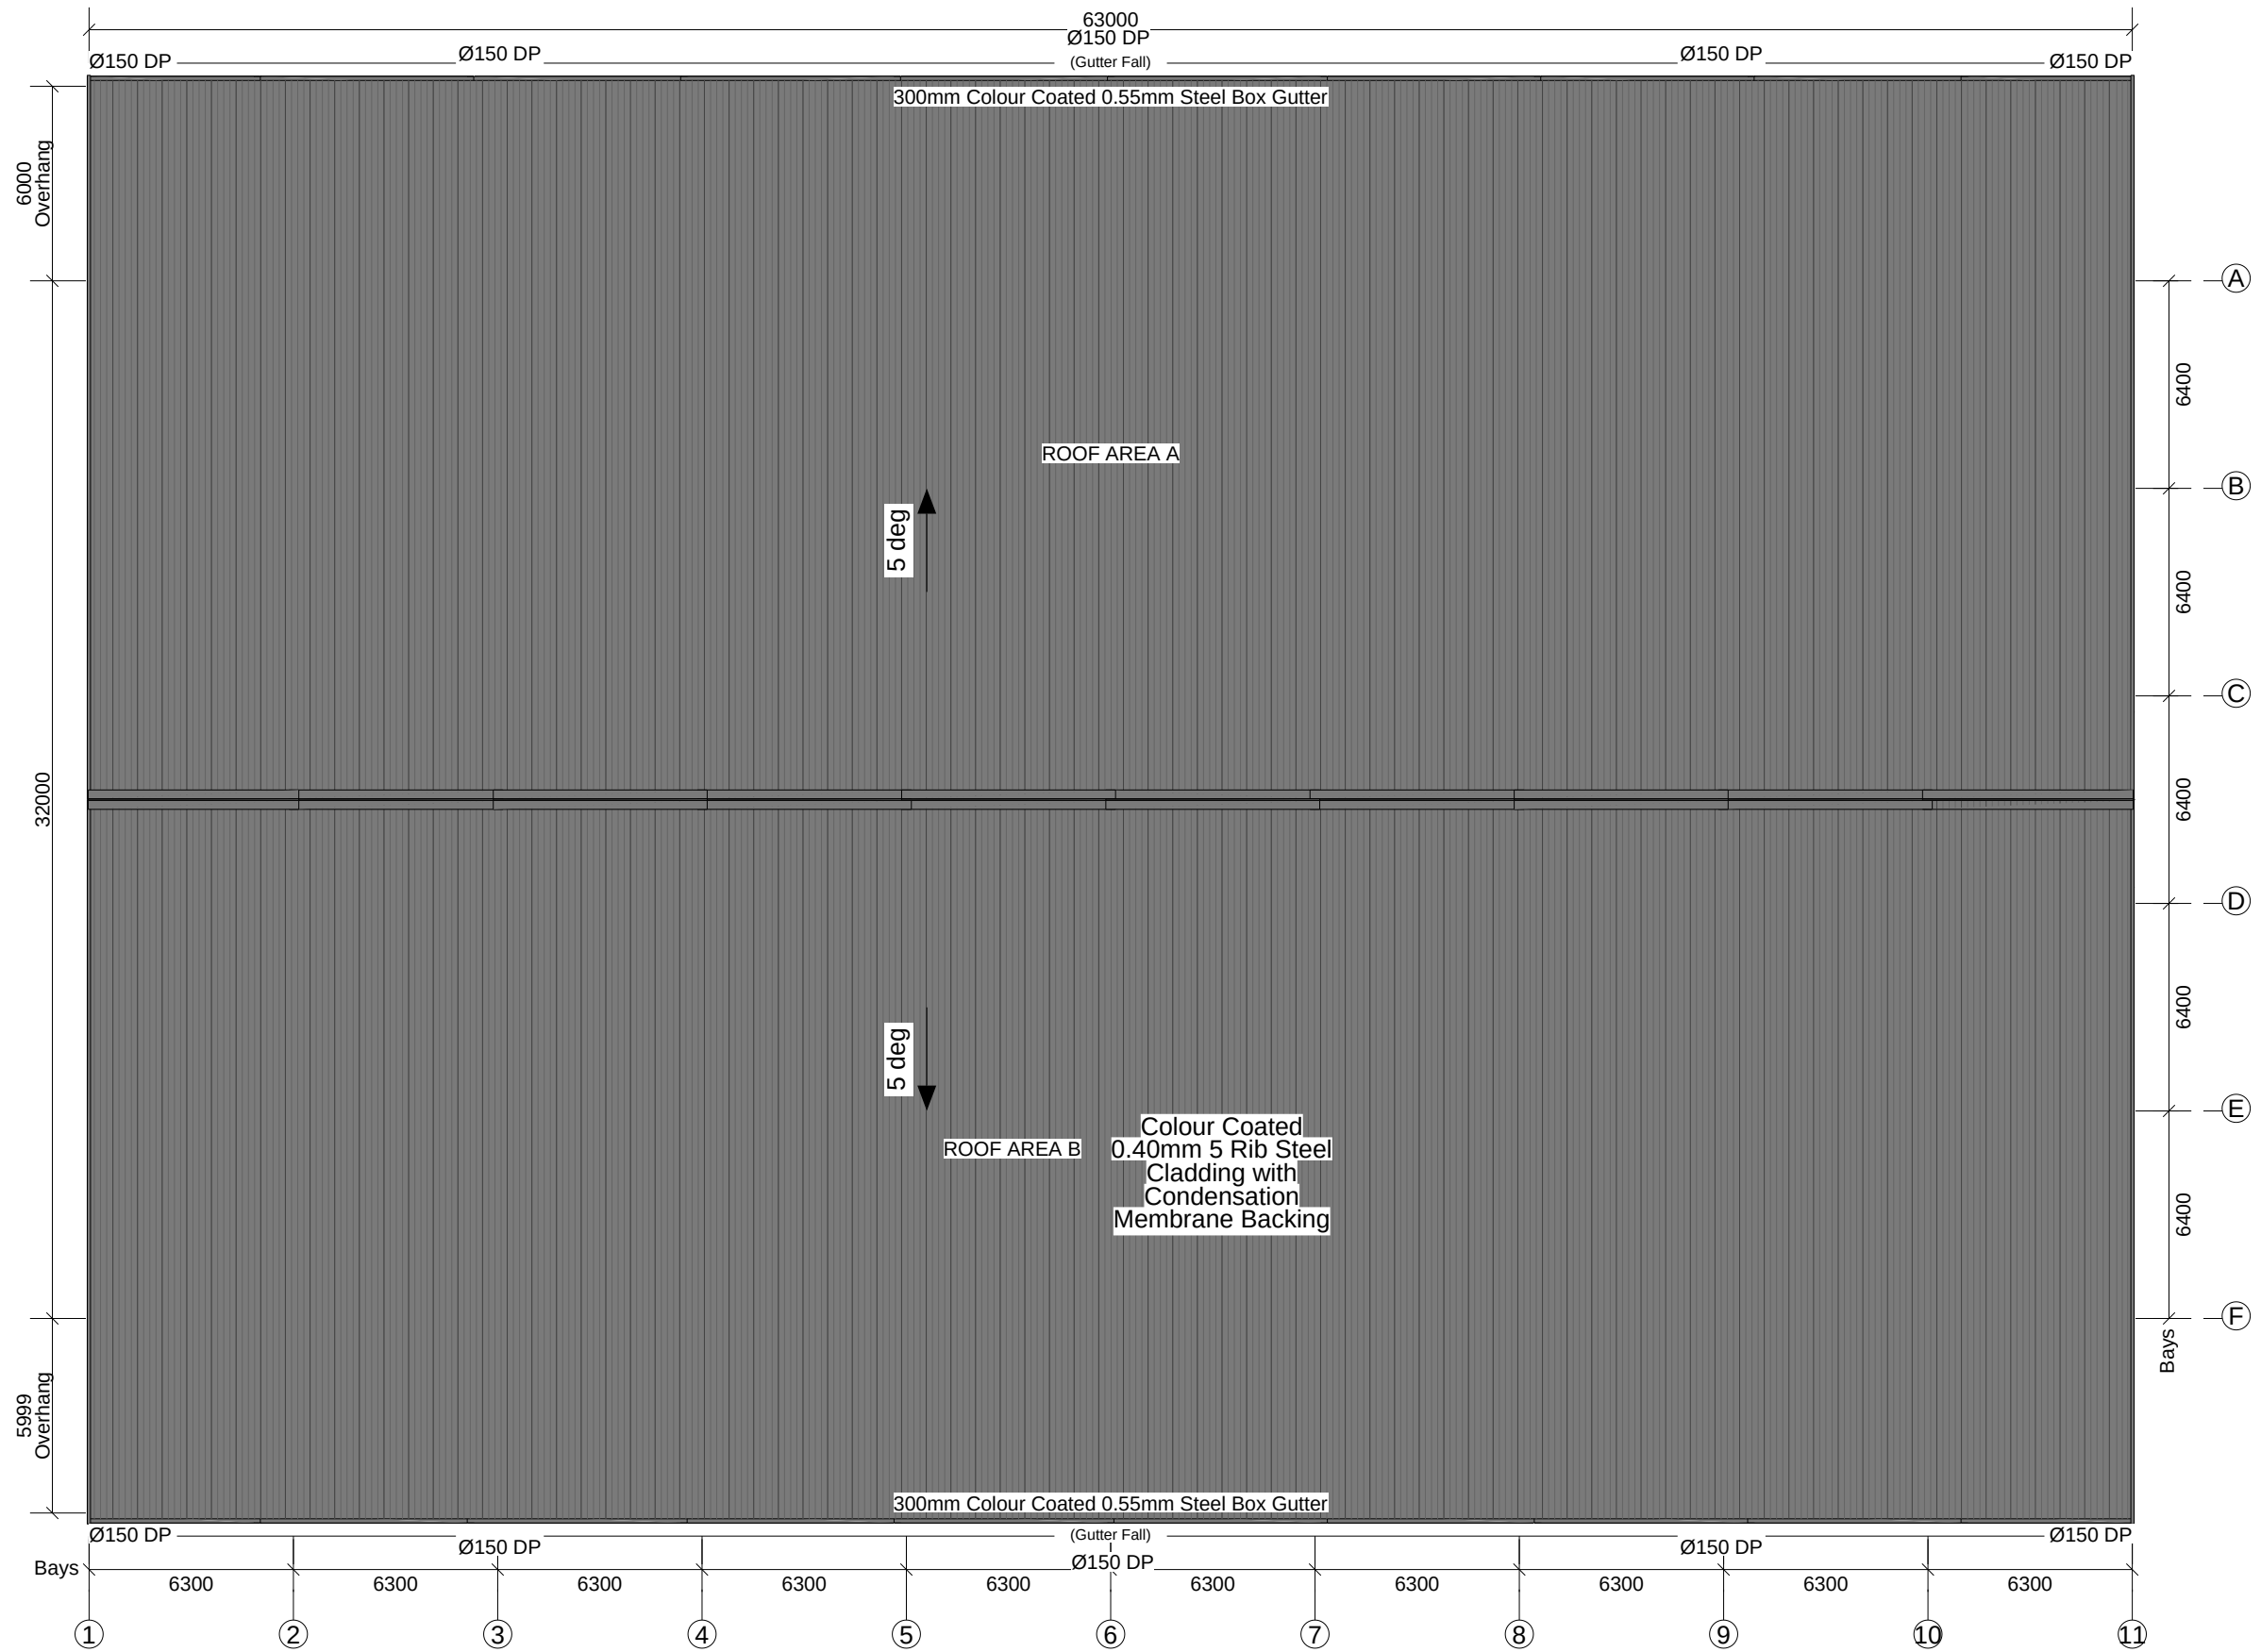


CONTRACT NO: P4954Q10		DRAWING NO: ROOFPLAN1	CUSTOMER: Amir Hussain Investment Ltd	SITE: 395 Fitzgerald Rd Drury 2577	LOT: RP/SP: 	 powered by FUTURA Page 3 of 5
DRAWING NAME: Roof Plan			PROJECT NAME: Rahimi Warehouse			
DATE: 28/04/2025	SCALE (at A3): 1:220					

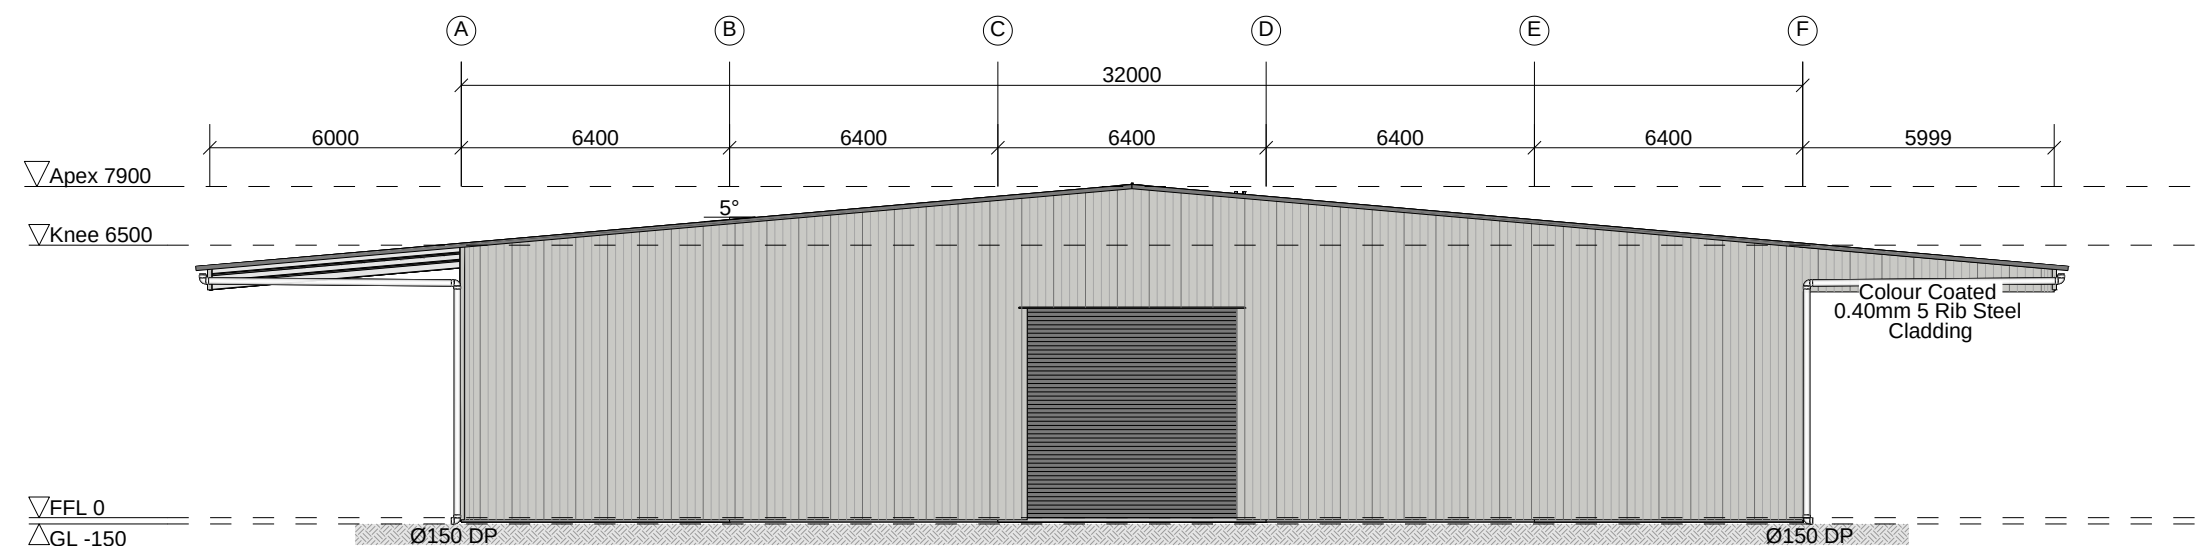

RAD1
5000H x 5000W

Grid 1

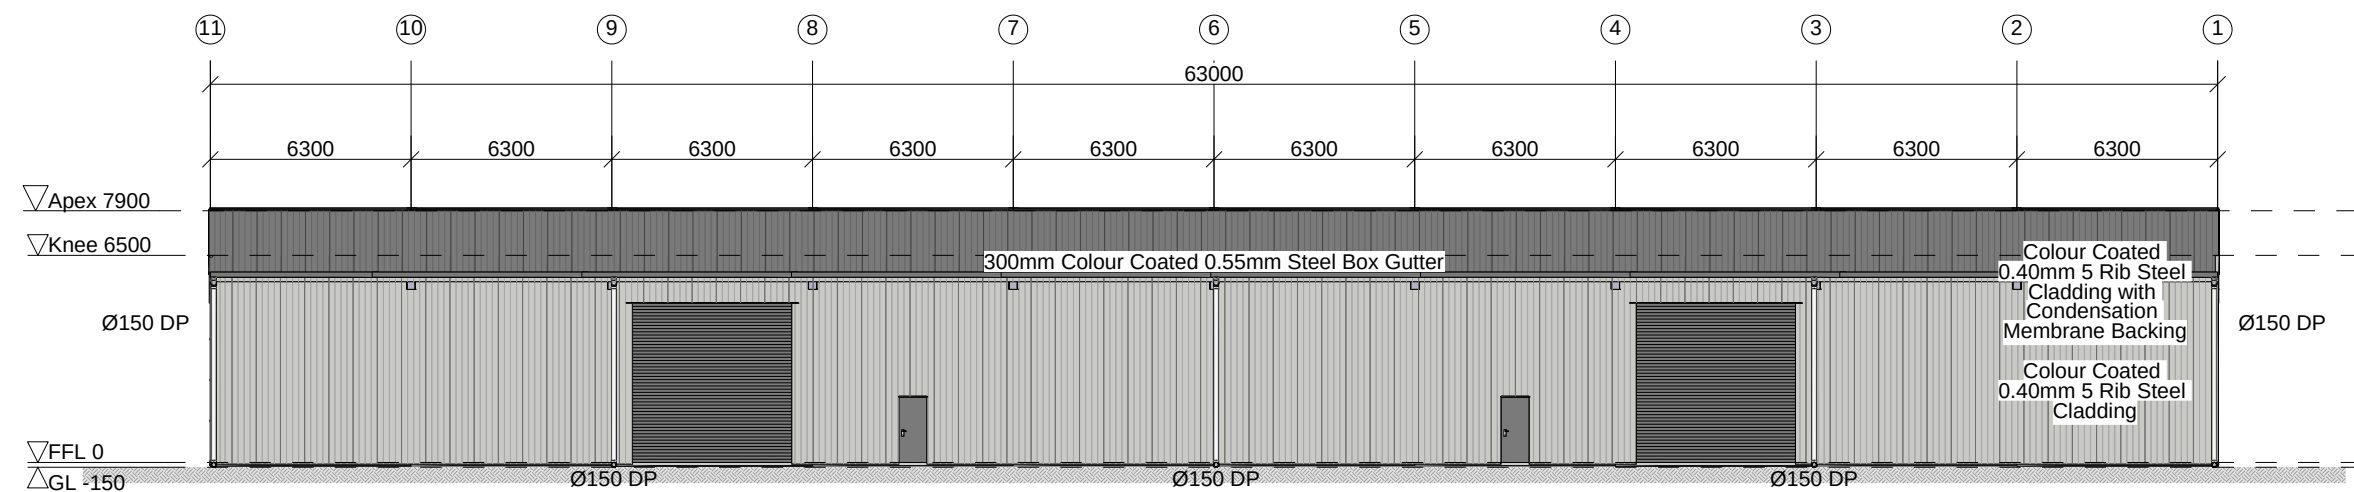

RAD1
5000H x 5000W


PAD1
2060H x 890W

PAD1
2060H x 890W

RAD1
5000H x 5000W


Grid A

CONTRACT NO: P4954Q10	DRAWING NO: ELEV1	CUSTOMER: Amir Hussain Investment Ltd	SITE: 395 Fitzgerald Rd Drury 2577 LOT: RP/SP:	 powered by FUTURA Page 4 of 5
DRAWING NAME: Elevation		PROJECT NAME: Rahimi Warehouse		
DATE: 28/04/2025	SCALE (at A3):			

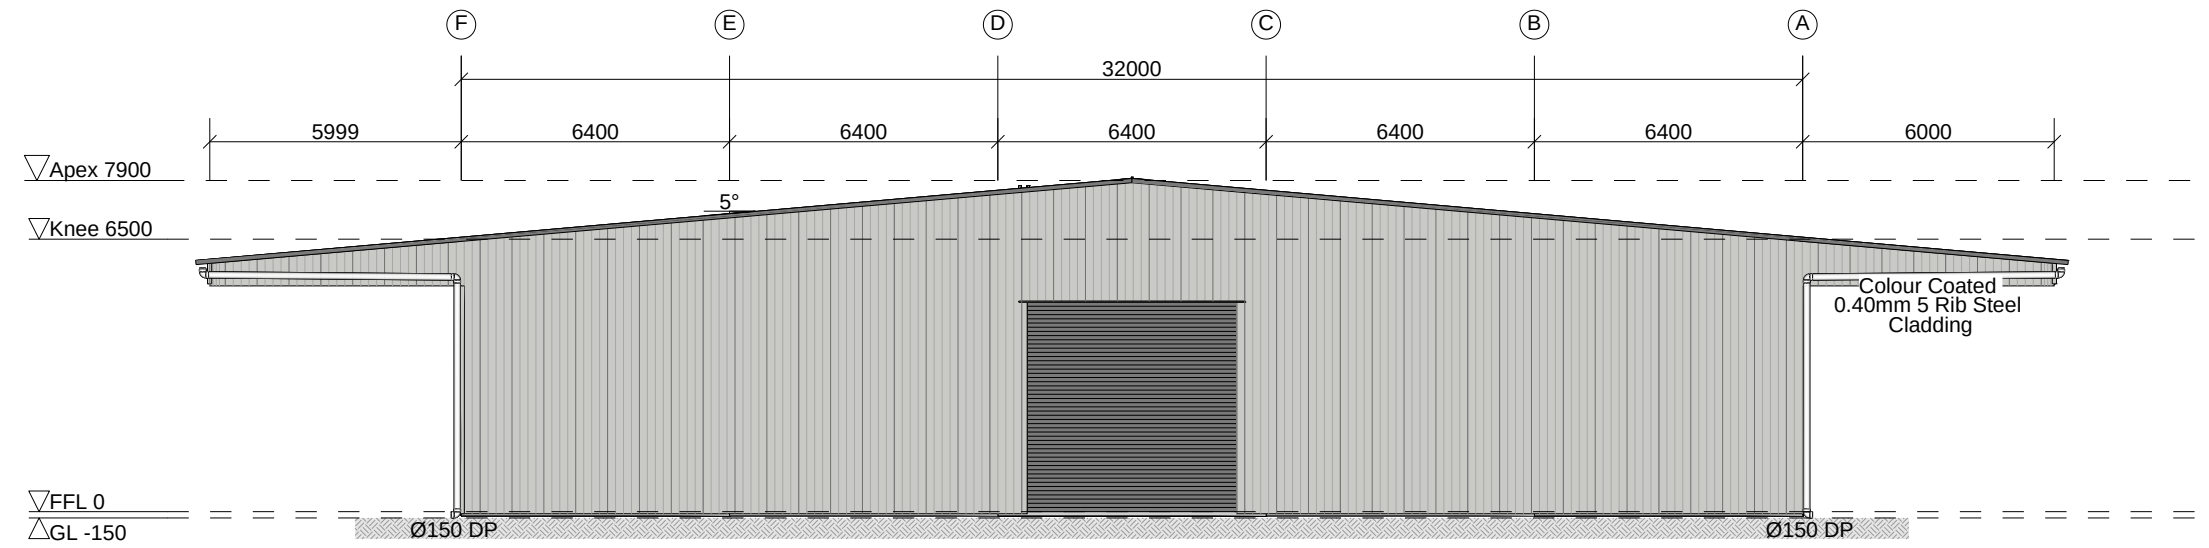

RAD1
5000H x 5000W

Grid 11

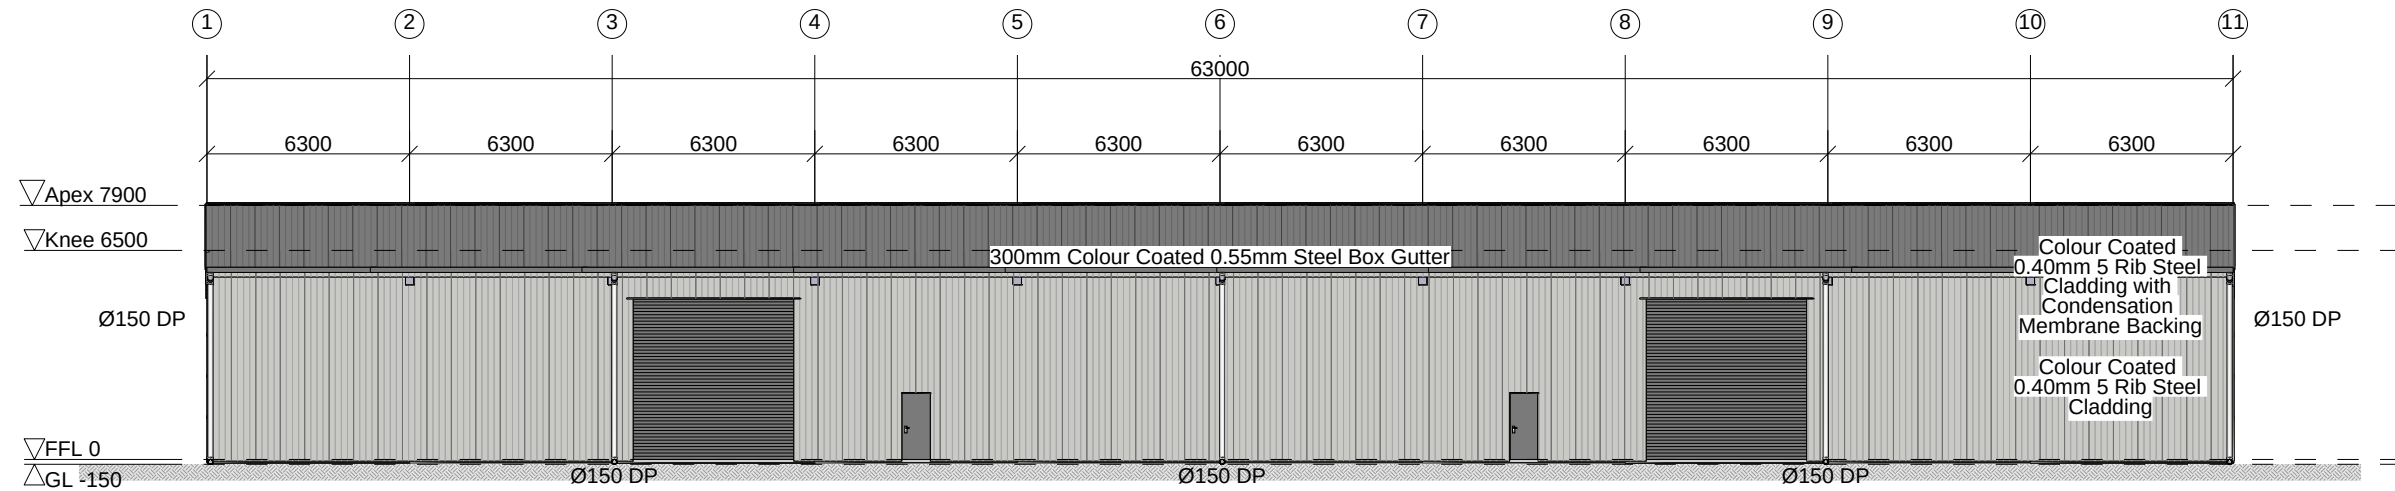

RAD1
5000H x 5000W

PAD1
2060H x 890W

PAD1
2060H x 890W

RAD1
5000H x 5000W

Grid F

CONTRACT NO: P4954Q10	DRAWING NO: ELEV2	CUSTOMER: Amir Hussain Investment Ltd	SITE: 395 Fitzgerald Rd Drury 2577	LOT: RP/SP:	 powered by FUTURA
DRAWING NAME: Elevation		PROJECT NAME: Rahimi Warehouse			
DATE: 28/04/2025	SCALE (at A3):				