


395 FITZGERALD ROAD, DRURY, AUCKLAND

STATUS RESOURCE CONSENT

DATE FEB 2025

INFRASTRUCTURE DRAWINGS

DRAWING No	SHEET NAME	REVISION
C000	COVER SHEET	A
C100	SITE LAYOUT PLAN	A
C200	PROPOSED CIVIL ENGINEERING PLAN OVERALL PLAN	A
C201	PROPOSED CIVIL ENGINEERING PLAN – SHEET 1	A
C202	PROPOSED CIVIL ENGINEERING PLAN – SHEET 2	A
C210	CUT AND FILL PLAN AND ESC PLAN	A
C221	PROPOSED EARTHWORKS CROSS SECTIONS – PART 1	A
C222	PROPOSED EARTHWORKS CROSS SECTIONS – PART 2	A
C420	PROPOSED STORMWATER LONGITUDINAL SECTIONS	A

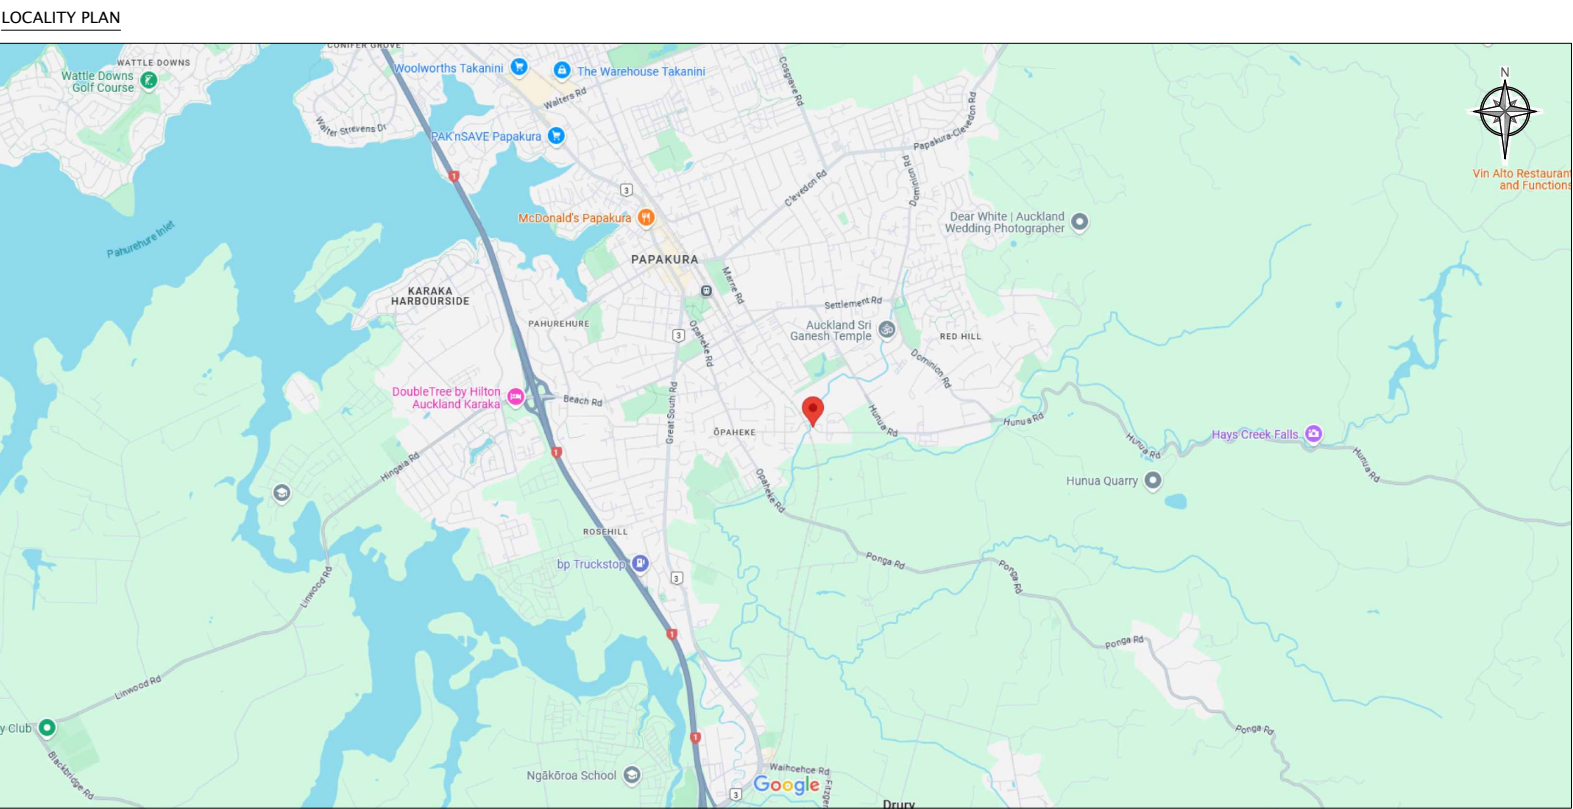


DRAFT
RESOURCE
CONSENT

REV	REVISION DETAILS	DATE	BY	CLIENT:	PROJECT / ADDRESS:	DRAWING TITLE:	DESIGNED BY:	CHECKED BY:	DRAWN BY:
A	INITIAL ISSUE	18/09/24	JDT	TAHA AUTO LIMITED	395 FITZGERALD ROAD, DRURY, AUCKLAND	COVER SHEET	MT	LH	JDT
							APPROVED BY:	ORIGIN:	
							MT	18 SEPTEMBER 2024	
							PROJECT NUMBER:		
							395 FITZGERALD RD		
							SCALE (@A3):	DRAWING NO.	REVISION:
							N/A	C000	A




FILE LOCATION: Y:\01 LAND DEVELOPMENT\395 FITZGERALD ROAD, DRURY\CAD\WORKING FOLDER\395 FITZGERALD RD-A.DWG

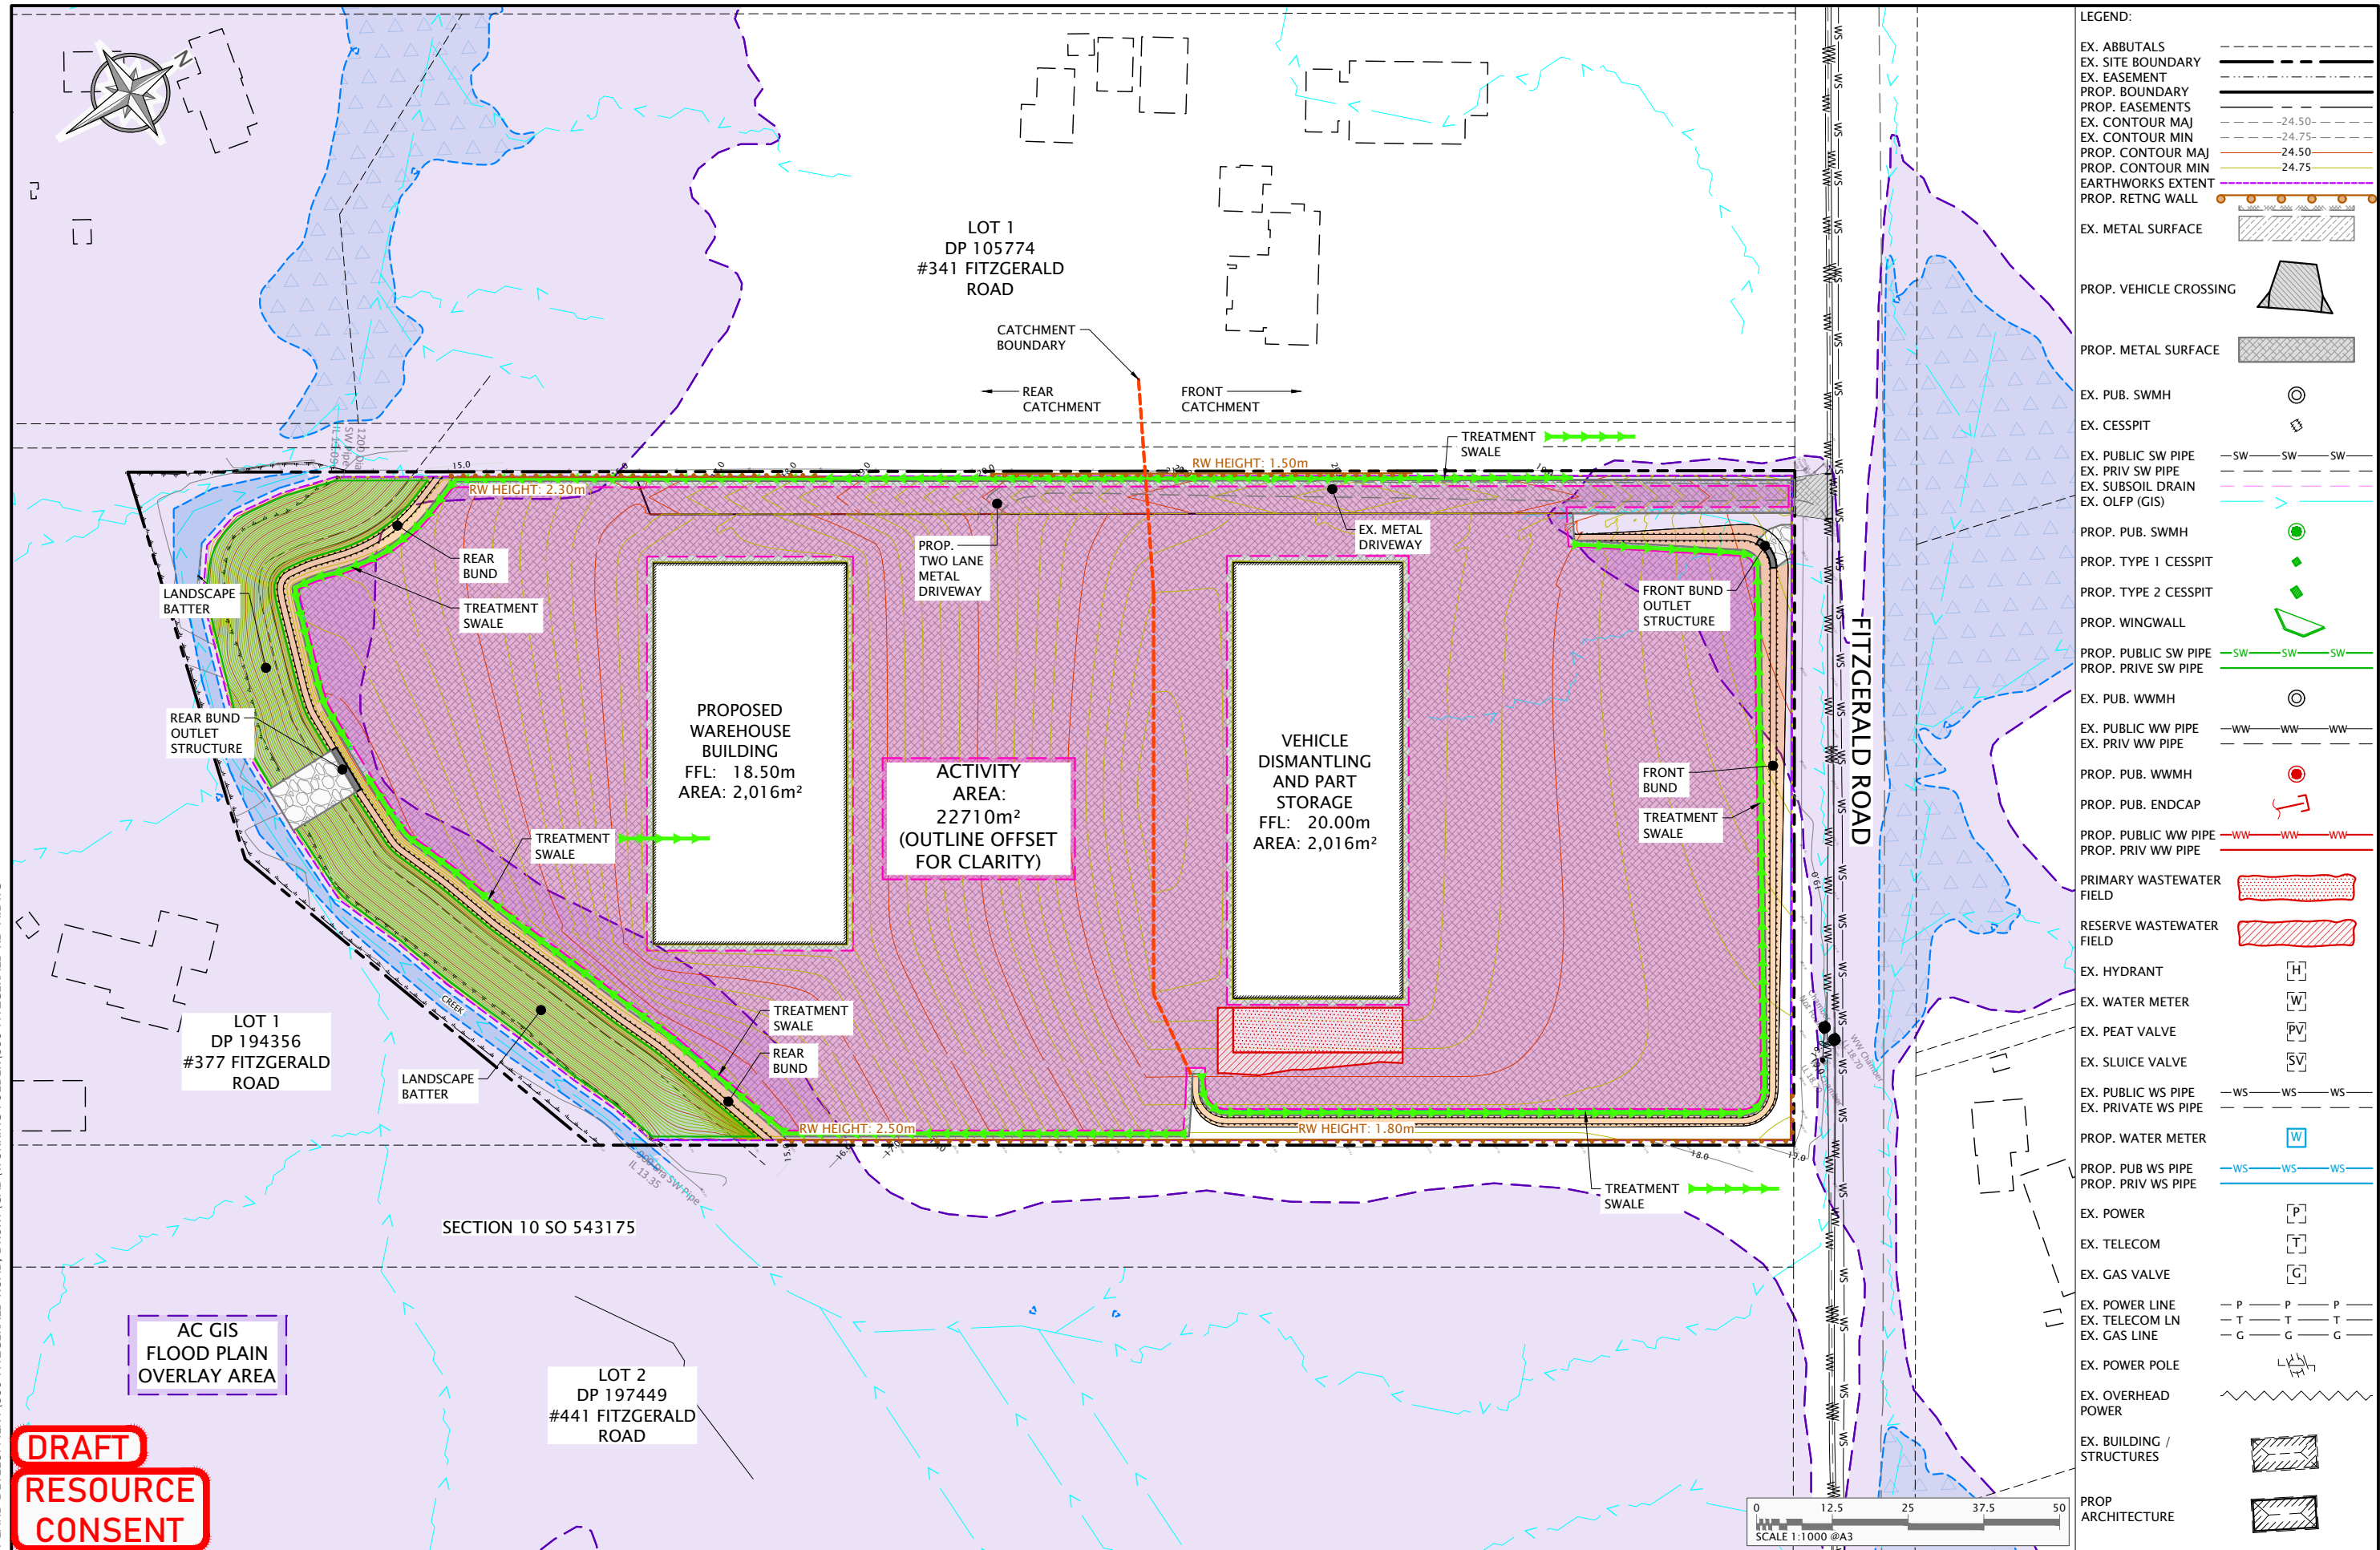

LEGEND:	
EX. ABUTTALS	---
EX. SITE BOUNDARY	---
EX. EASEMENT	---
PROP. BOUNDARY	---
PROP. EASEMENTS	---
EX. CONTOUR MAJ	---24.50---
EX. CONTOUR MIN	---24.75---
PROP. CONTOUR MAJ	---24.50---
PROP. CONTOUR MIN	---24.75---
EARTHWORKS EXTENT	---
PROP. RETNG WALL	---
EX. METAL SURFACE	---
PROP. VEHICLE CROSSING	---
PROP. METAL SURFACE	---
EX. PUB. SWMH	---
EX. CESSPIT	---
EX. PUBLIC SW PIPE	---
EX. PRIV SW PIPE	---
EX. SUBSOIL DRAIN	---
EX. OLFP (GIS)	---
PROP. PUB. SWMH	---
PROP. TYPE 1 CESSPIT	---
PROP. TYPE 2 CESSPIT	---
PROP. WINGWALL	---
PROP. PUBLIC SW PIPE	---
PROP. PRIVE SW PIPE	---
EX. PUB. WWMH	---
EX. PUBLIC WW PIPE	---
EX. PRIV WW PIPE	---
PROP. PUB. WWMH	---
PROP. PUB. ENDCAP	---
PROP. PUBLIC WW PIPE	---
PROP. PRIV WW PIPE	---
PRIMARY WASTEWATER FIELD	---
RESERVE WASTEWATER FIELD	---
EX. HYDRANT	---
EX. WATER METER	---
EX. PEAT VALVE	---
EX. SLUICE VALVE	---
EX. PUBLIC WS PIPE	---
EX. PRIVATE WS PIPE	---
PROP. WATER METER	---
PROP. PUB WS PIPE	---
PROP. PRIV WS PIPE	---
EX. POWER	---
EX. TELECOM	---
EX. GAS VALVE	---
EX. POWER LINE	---
EX. TELECOM LN	---
EX. GAS LINE	---
EX. POWER POLE	---
EX. OVERHEAD POWER	---
EX. BUILDING / STRUCTURES	---
PROP ARCHITECTURE	---

REV	REVISION DETAILS	DATE	BY	CLIENT:	PROJECT / ADDRESS:	DRAWING TITLE:	DESIGNED BY:	CHECKED BY:	DRAWN BY:
A	INITIAL ISSUE	18/09/24	JDT	TAHA AUTO LIMITED	395 FITZGERALD ROAD, DRURY, AUCKLAND	SITE LAYOUT PLAN	MT	LH	JDT
							APPROVED BY:	ORIGIN:	
							MT	18 SEPTEMBER 2024	
							PROJECT NUMBER:		
							395 FITZGERALD RD		
							SCALE (@A3):	DRAWING NO.	REVISION:
							1:1000	C100	A


FILE LOCATION: Y:\01 LAND DEVELOPMENT\395 FITZGERALD ROAD, DRURY\CAD\WORKING FOLDER\395 FITZGERALD RD-A.DWG

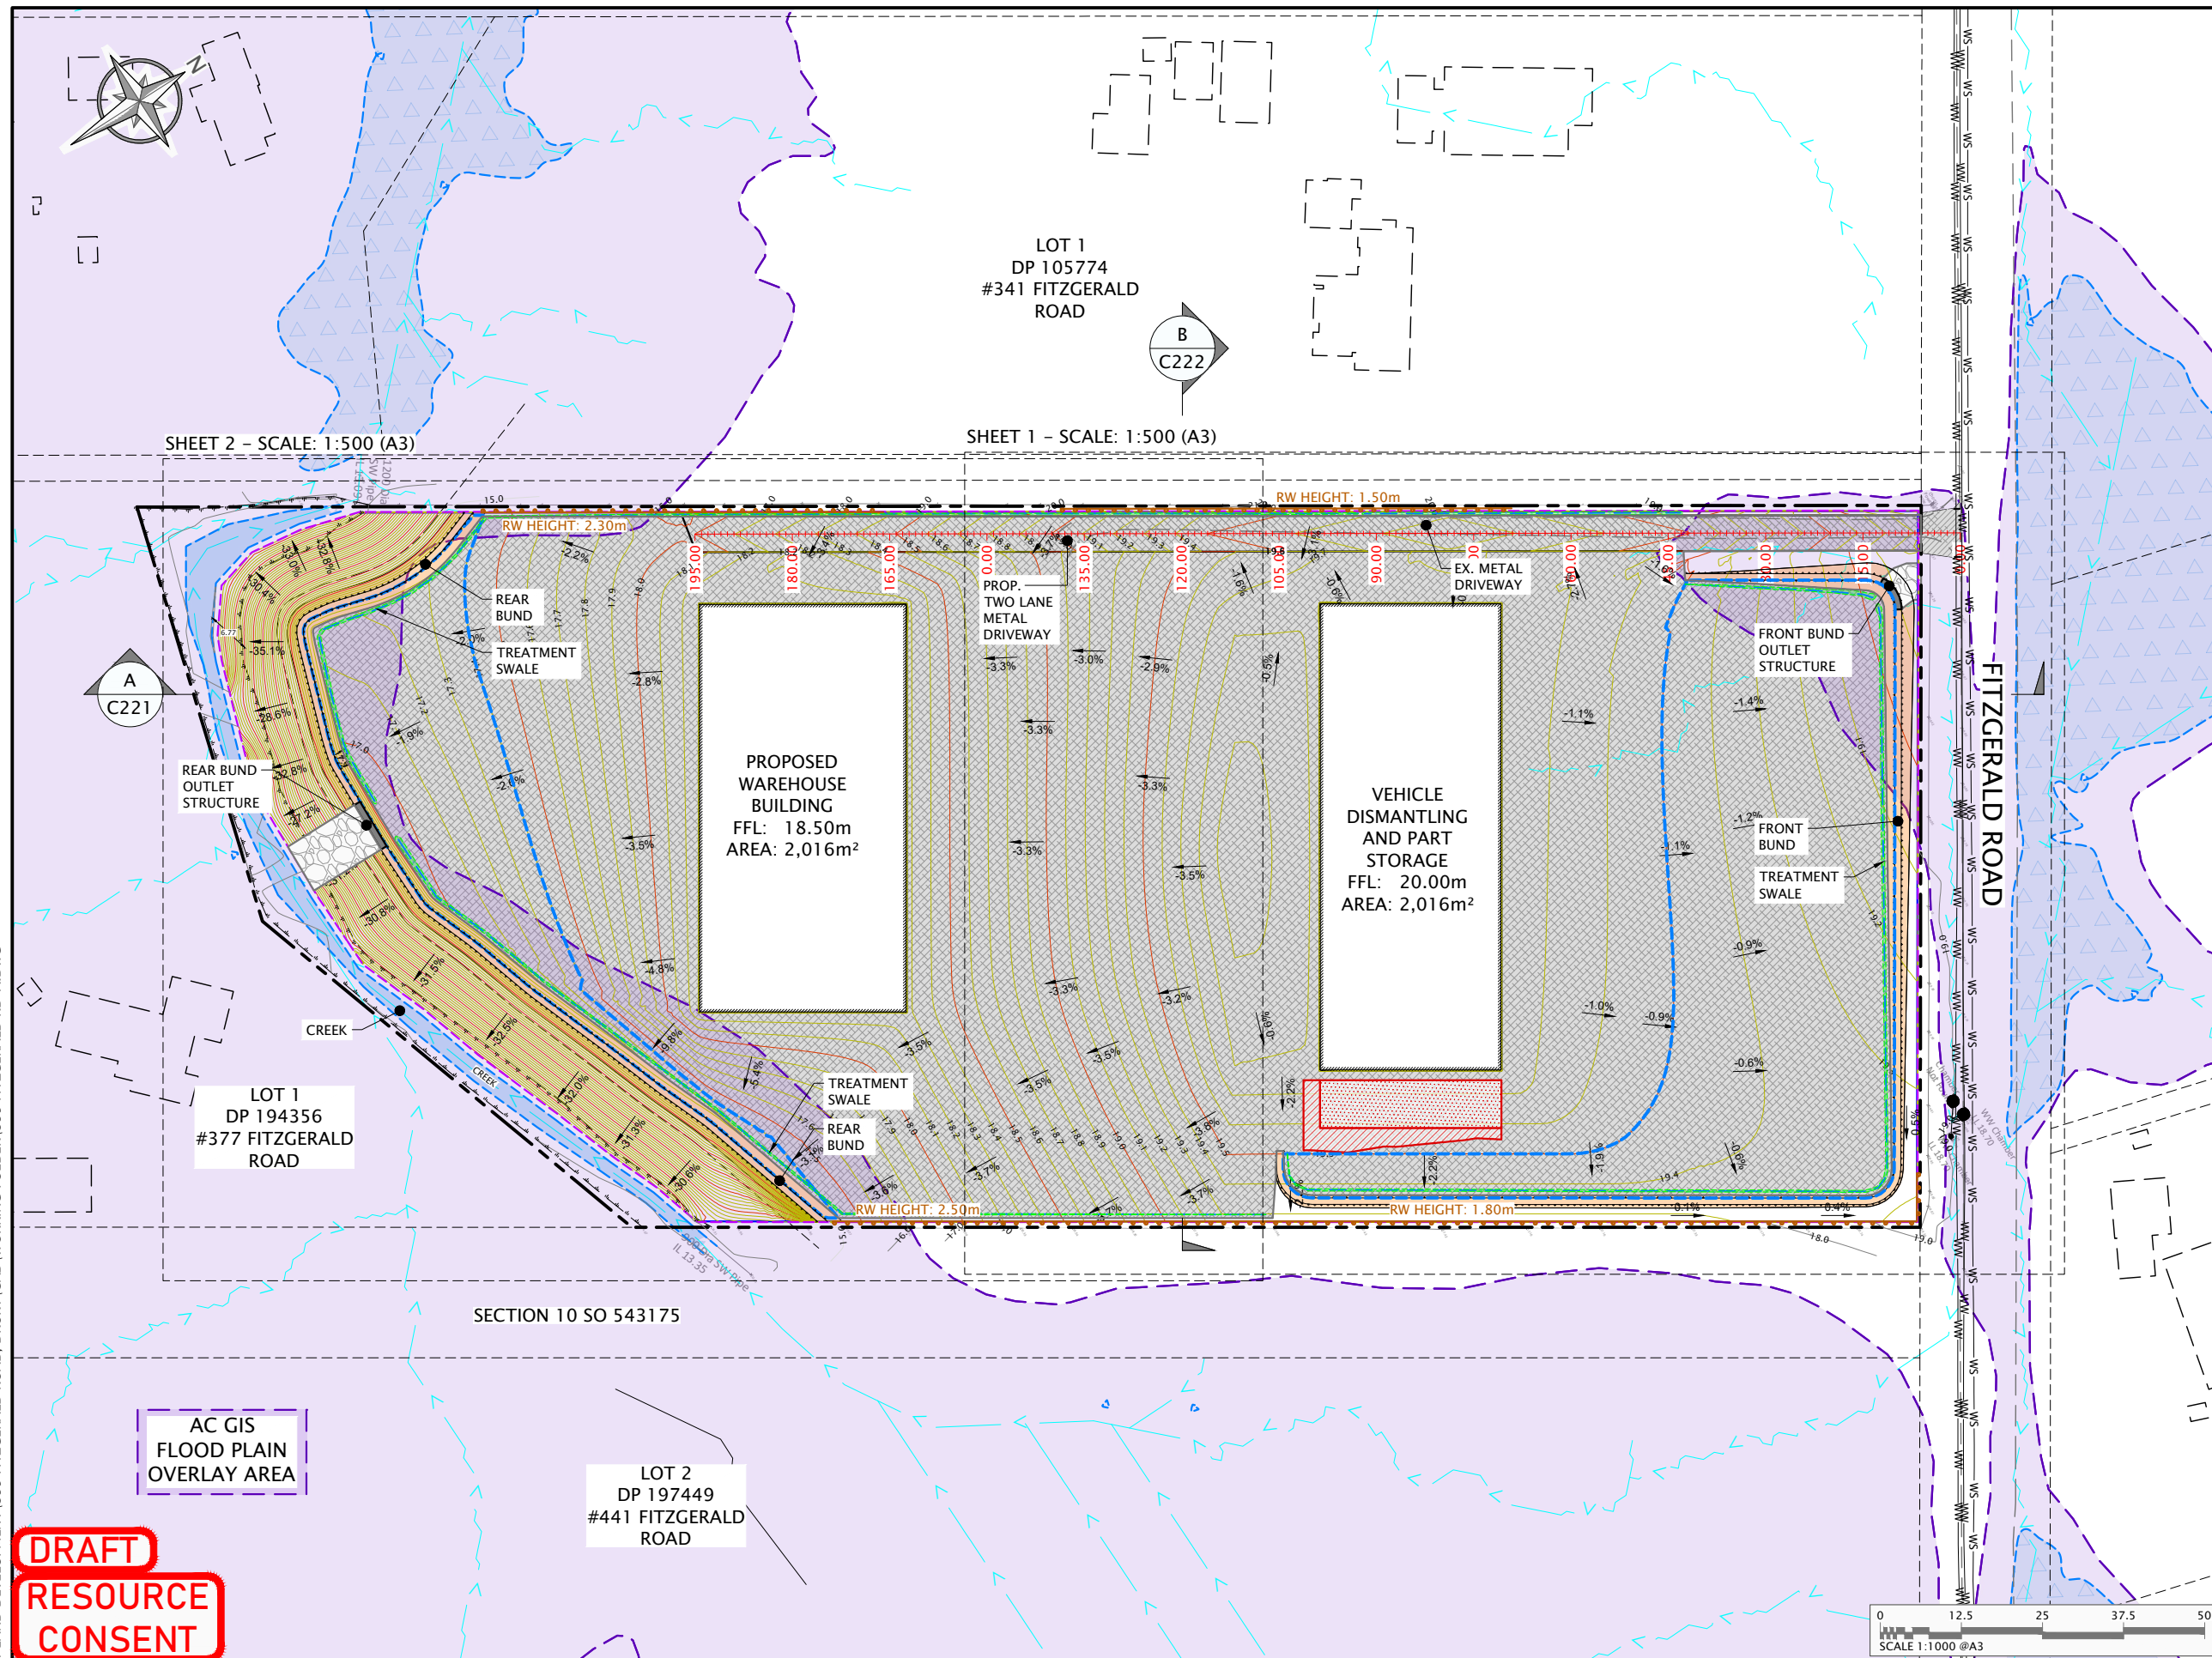

LEGEND:	
EX. ABUTTALS	---
EX. SITE BOUNDARY	---
PROP. BOUNDARY	---
PROP. EASEMENTS	---
EX. CONTOUR MAJ	---24.50---
EX. CONTOUR MIN	---24.75---
PROP. CONTOUR MAJ	---24.50---
PROP. CONTOUR MIN	---24.75---
EARTHWORKS EXTENT	---
PROP. RETNG WALL	---
EX. METAL SURFACE	---
PROP. VEHICLE CROSSING	---
PROP. METAL SURFACE	---
EX. PUB. SWMH	---
EX. CESSPIT	---
EX. PUBLIC SW PIPE	---SW---SW---SW---
EX. PRIV SW PIPE	---
EX. SUBSOIL DRAIN	---
EX. OLFP (GIS)	---
PROP. PUB. SWMH	---
PROP. TYPE 1 CESSPIT	---
PROP. TYPE 2 CESSPIT	---
PROP. WINGWALL	---
PROP. PUBLIC SW PIPE	---SW---SW---SW---
PROP. PRIVE SW PIPE	---
EX. PUB. WWMH	---
EX. PUBLIC WW PIPE	---WW---WW---WW---
EX. PRIV WW PIPE	---
PROP. PUB. WWMH	---
PROP. PUB. ENDCAP	---
PROP. PUBLIC WW PIPE	---WW---WW---WW---
PROP. PRIV WW PIPE	---
PRIMARY WASTEWATER FIELD	---
RESERVE WASTEWATER FIELD	---
EX. HYDRANT	[H]
EX. WATER METER	[W]
EX. PEAT VALVE	[PV]
EX. SLUICE VALVE	[SV]
EX. PUBLIC WS PIPE	---WS---WS---WS---
EX. PRIVATE WS PIPE	---
PROP. WATER METER	[W]
PROP. PUB WS PIPE	---WS---WS---WS---
PROP. PRIV WS PIPE	---
EX. POWER	[P]
EX. TELECOM	[T]
EX. GAS VALVE	[G]
EX. POWER LINE	---P---P---P---
EX. TELECOM LN	---T---T---T---
EX. GAS LINE	---G---G---G---
EX. POWER POLE	---
EX. OVERHEAD POWER	---
EX. BUILDING / STRUCTURES	---
PROP ARCHITECTURE	---

REV	REVISION DETAILS	DATE	BY	CLIENT:	PROJECT / ADDRESS:	DRAWING TITLE:	DESIGNED BY:	CHECKED BY:	DRAWN BY:
A	INITIAL ISSUE	18/09/24	JDT	TAHA AUTO LIMITED	395 FITZGERALD ROAD, DRURY, AUCKLAND	PROPOSED CIVIL ENGINEERING OVERALL PLAN	MT	LH	JDT
							APPROVED BY:	ORIGIN:	
							MT	18 SEPTEMBER 2024	
							PROJECT NUMBER:		
							395 FITZGERALD RD		
							SCALE (@A3):	DRAWING NO.	REVISION:
							1:1000	C200	A

FILE LOCATION: Y:\01 LAND DEVELOPMENT\395 FITZGERALD ROAD, DRURY\CAD\WORKING FOLDER\395 FITZGERALD RD-A.DWG

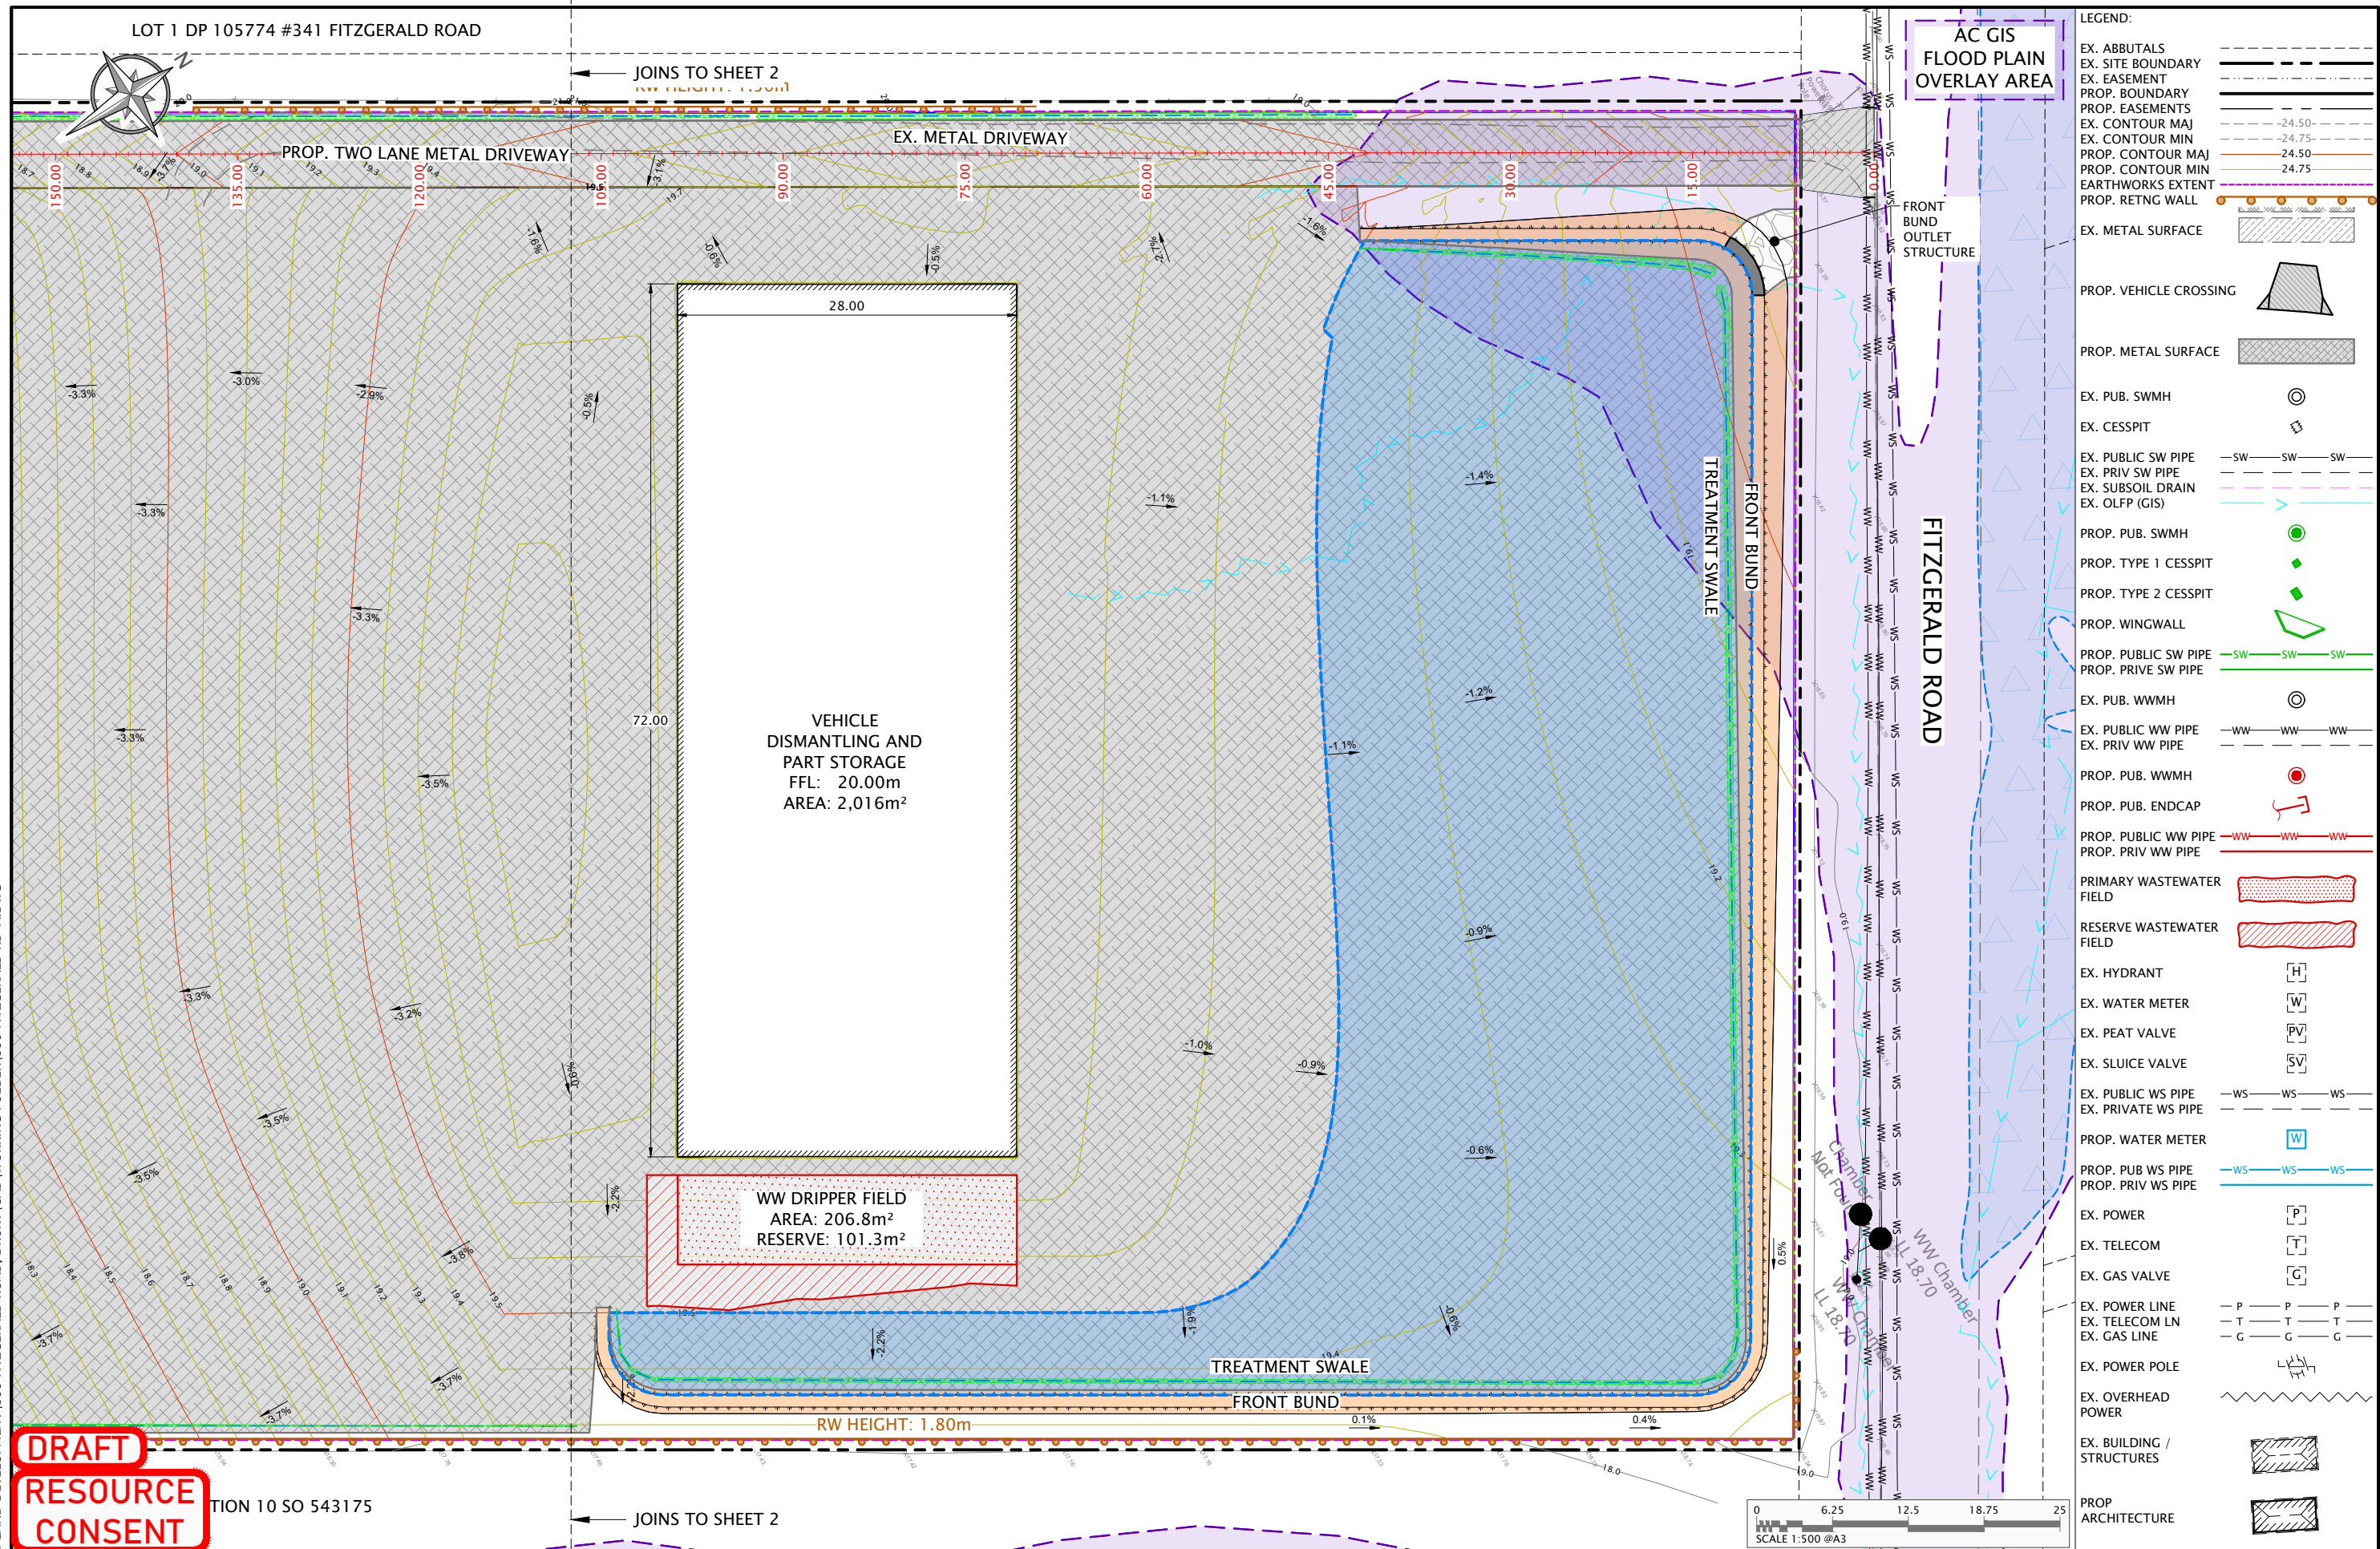

DRAFT
RESOURCE
CONSENT

NOTION 10 SO 543175

REV	REVISION DETAILS	DATE	BY
A	INITIAL ISSUE	18/09/24	JDT

CLIENT:

TAHA
AUTO
LIMITED

PROJECT / ADDRESS:

395 FITZGERALD ROAD, DRURY,
AUCKLAND

DRAWING TITLE:



PROPOSED CIVIL ENGINEERING
PLANT - SHEET 1

Babingtons
CIVIL AND ENVIRONMENTAL CONSULTANTS

DESIGNED BY: MT	CHECKED BY: LH	DRAWN BY: JDT
APPROVED BY: MT	ORIGIN: 18 SEPTEMBER 2024	
PROJECT NUMBER: 395 FITZGERALD RD		
SCALE (@A3): 1:500	DRAWING NO. C201	REVISION: A

PRINTED ON: 16/10/2023


FILE LOCATION: Y:\01 LAND DEVELOPMENT\395 FITZGERALD ROAD, DRURY\CAD\WORKING FOLDER\395 FITZGERALD RD-A.DWG

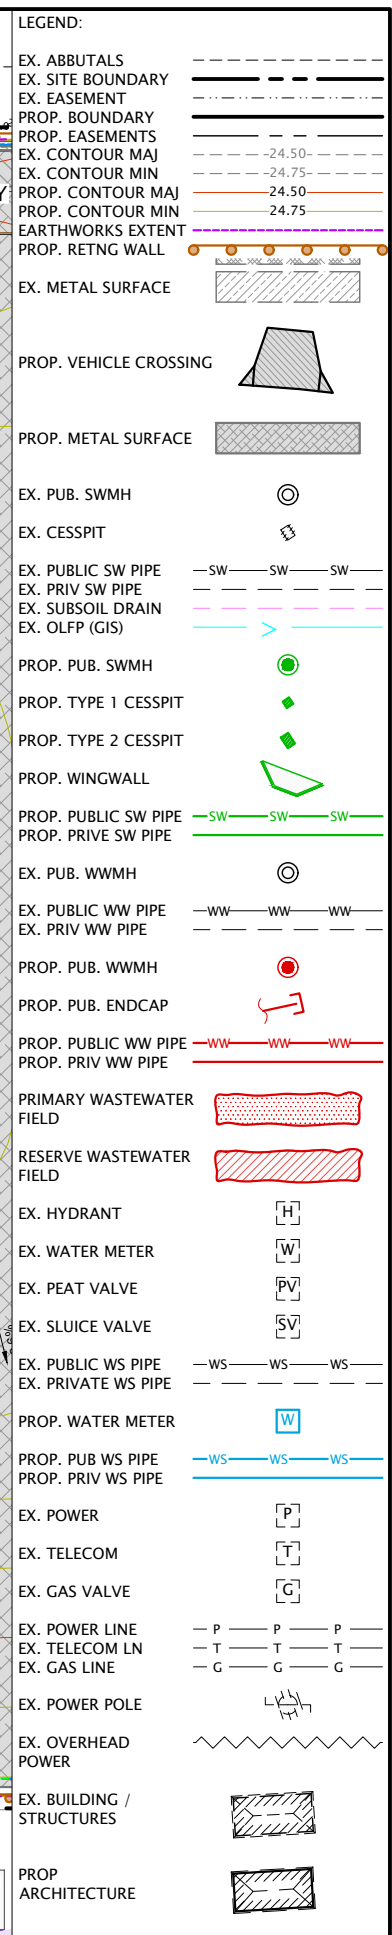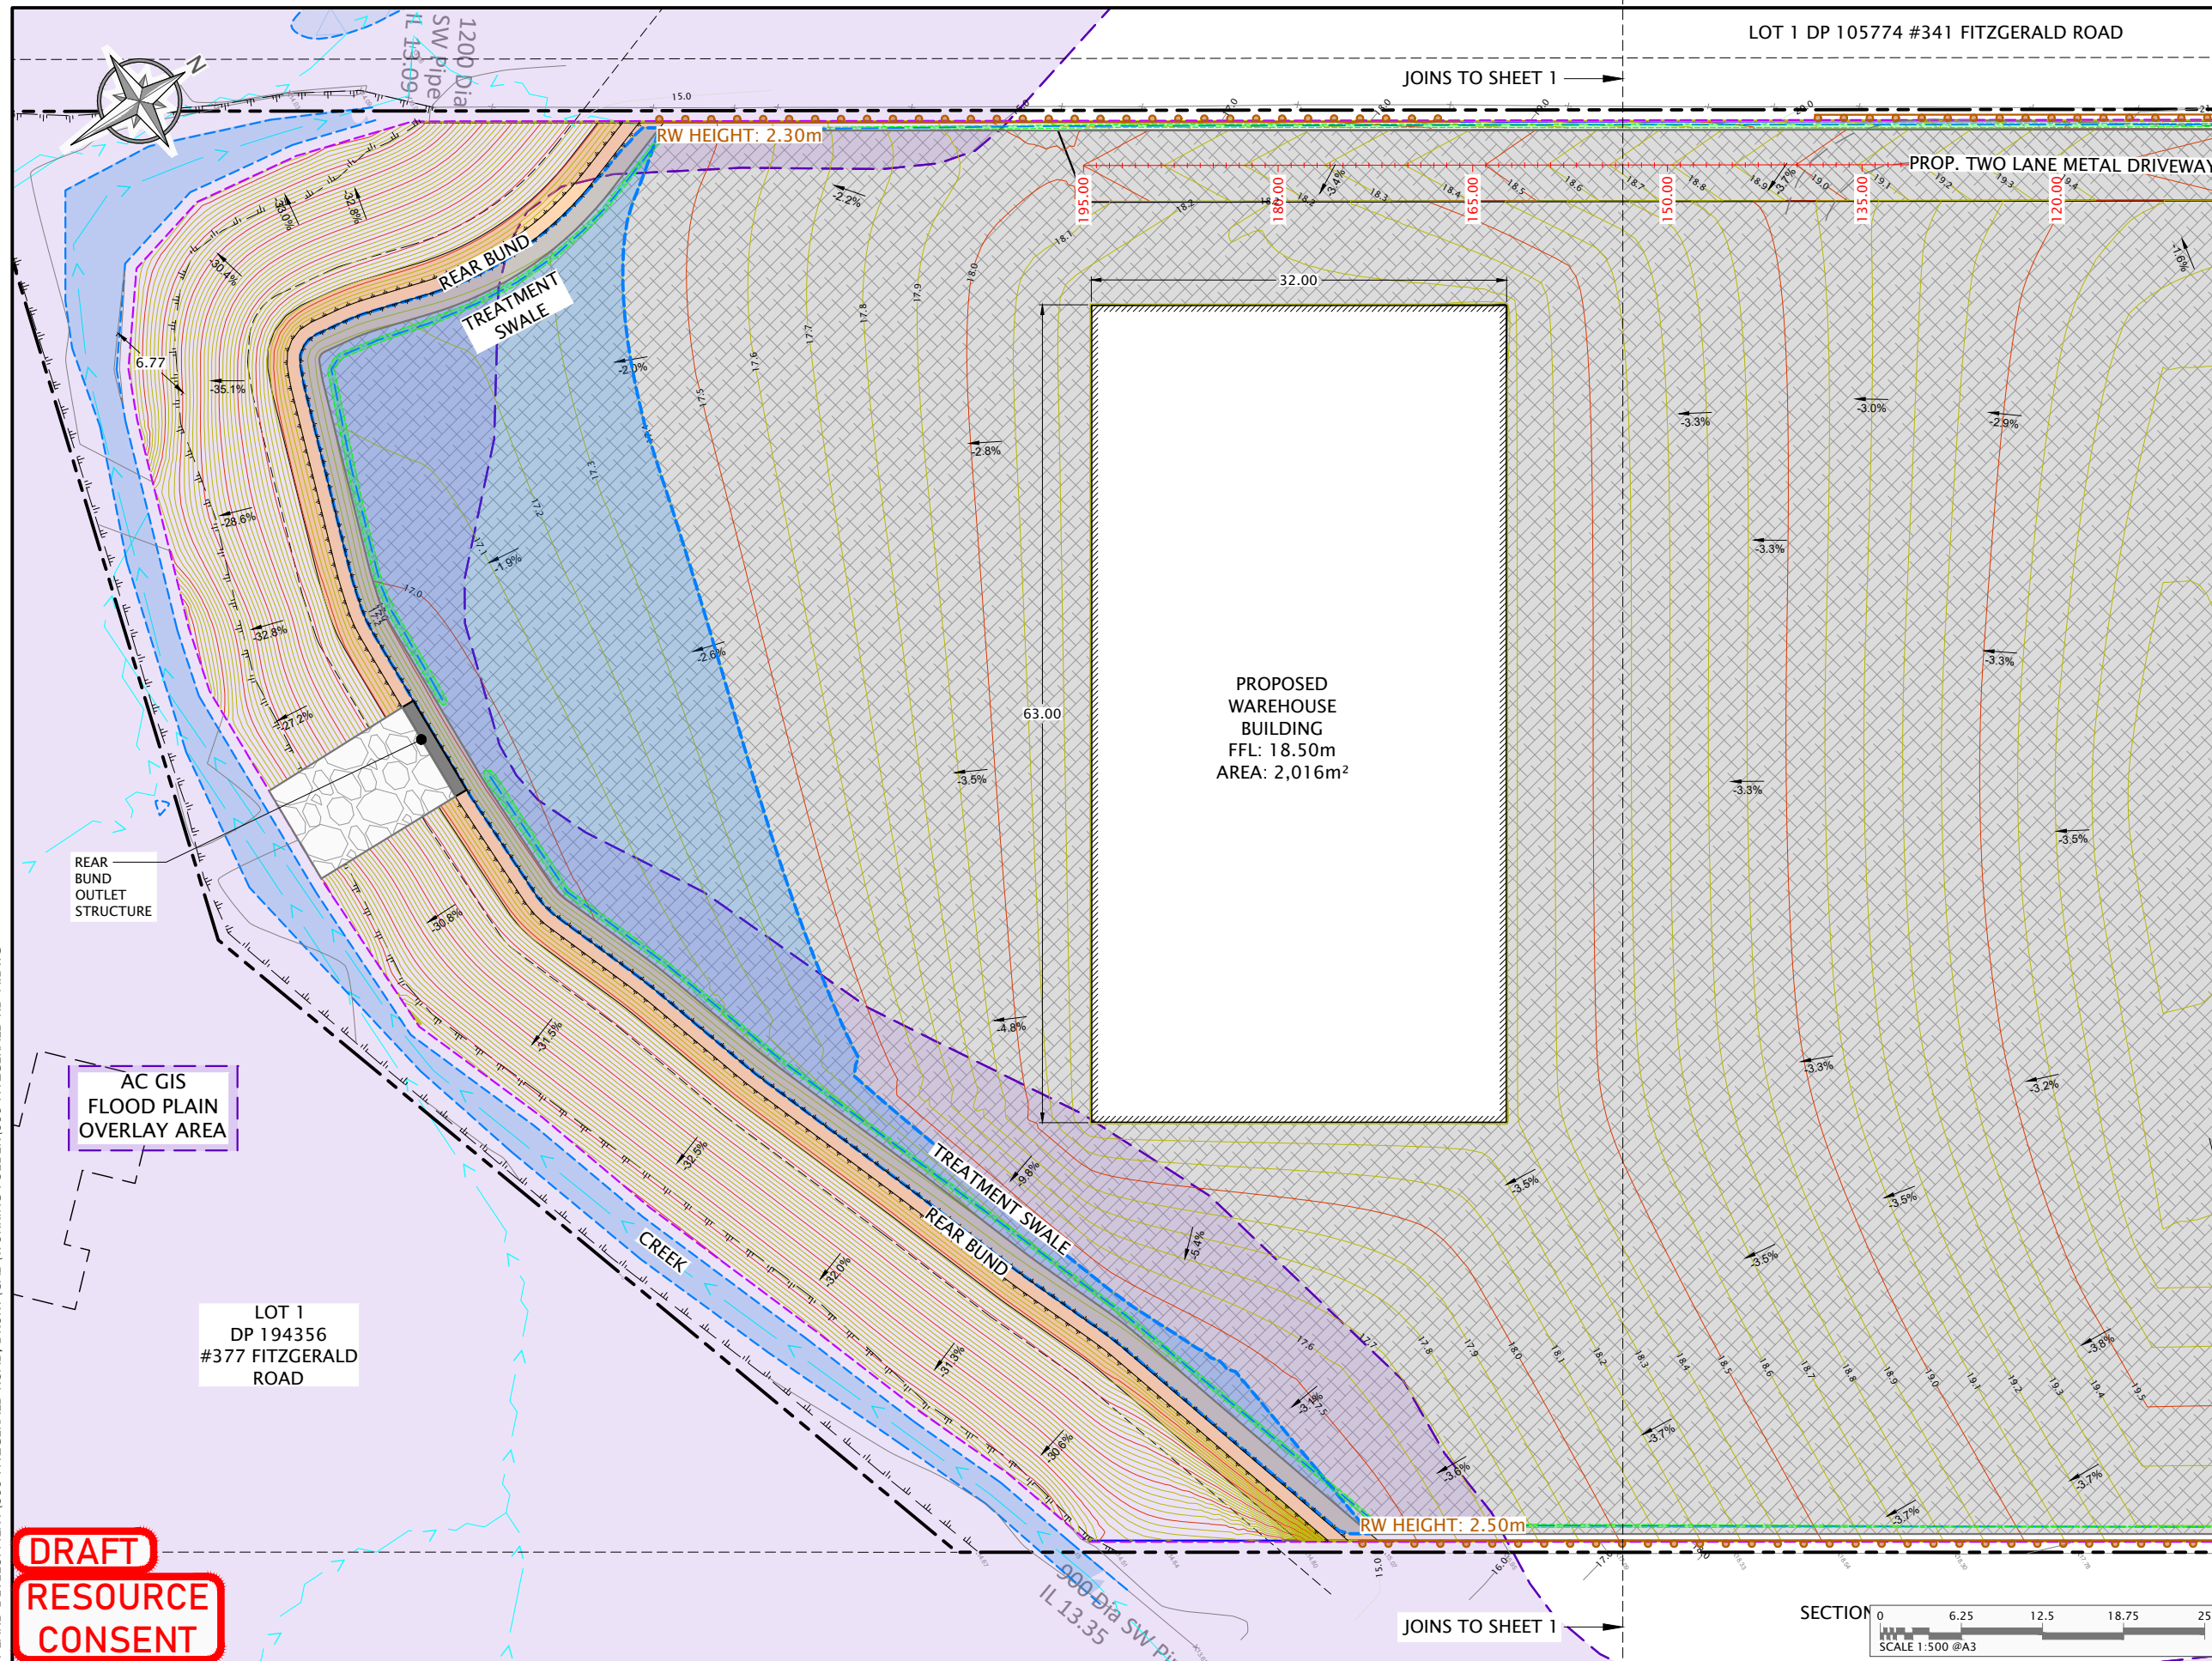

DRAFT
RESOURCE
CONSENT

REV	REVISION DETAILS	DATE	BY	CLIENT:	PROJECT / ADDRESS:	DRAWING TITLE:	DESIGNED BY:	CHECKED BY:	DRAWN BY:
A	INITIAL ISSUE	18/09/24	JDT	TAHA AUTO LIMITED	395 FITZGERALD ROAD, DRURY, AUCKLAND	PROPOSED CIVIL ENGINEERING PLANT - SHEET 2	MT	LH	JDT
							APPROVED BY:	ORIGIN:	
							MT	18 SEPTEMBER 2024	
							PROJECT NUMBER:		
							395 FITZGERALD RD		
							SCALE (@A3):	DRAWING NO.	REVISION:
							1:500	C202	A

FILE LOCATION: Y:\01 LAND DEVELOPMENT\395 FITZGERALD ROAD, DRURY\CAD\WORKING FOLDER\395 FITZGERALD RD-A.DWG

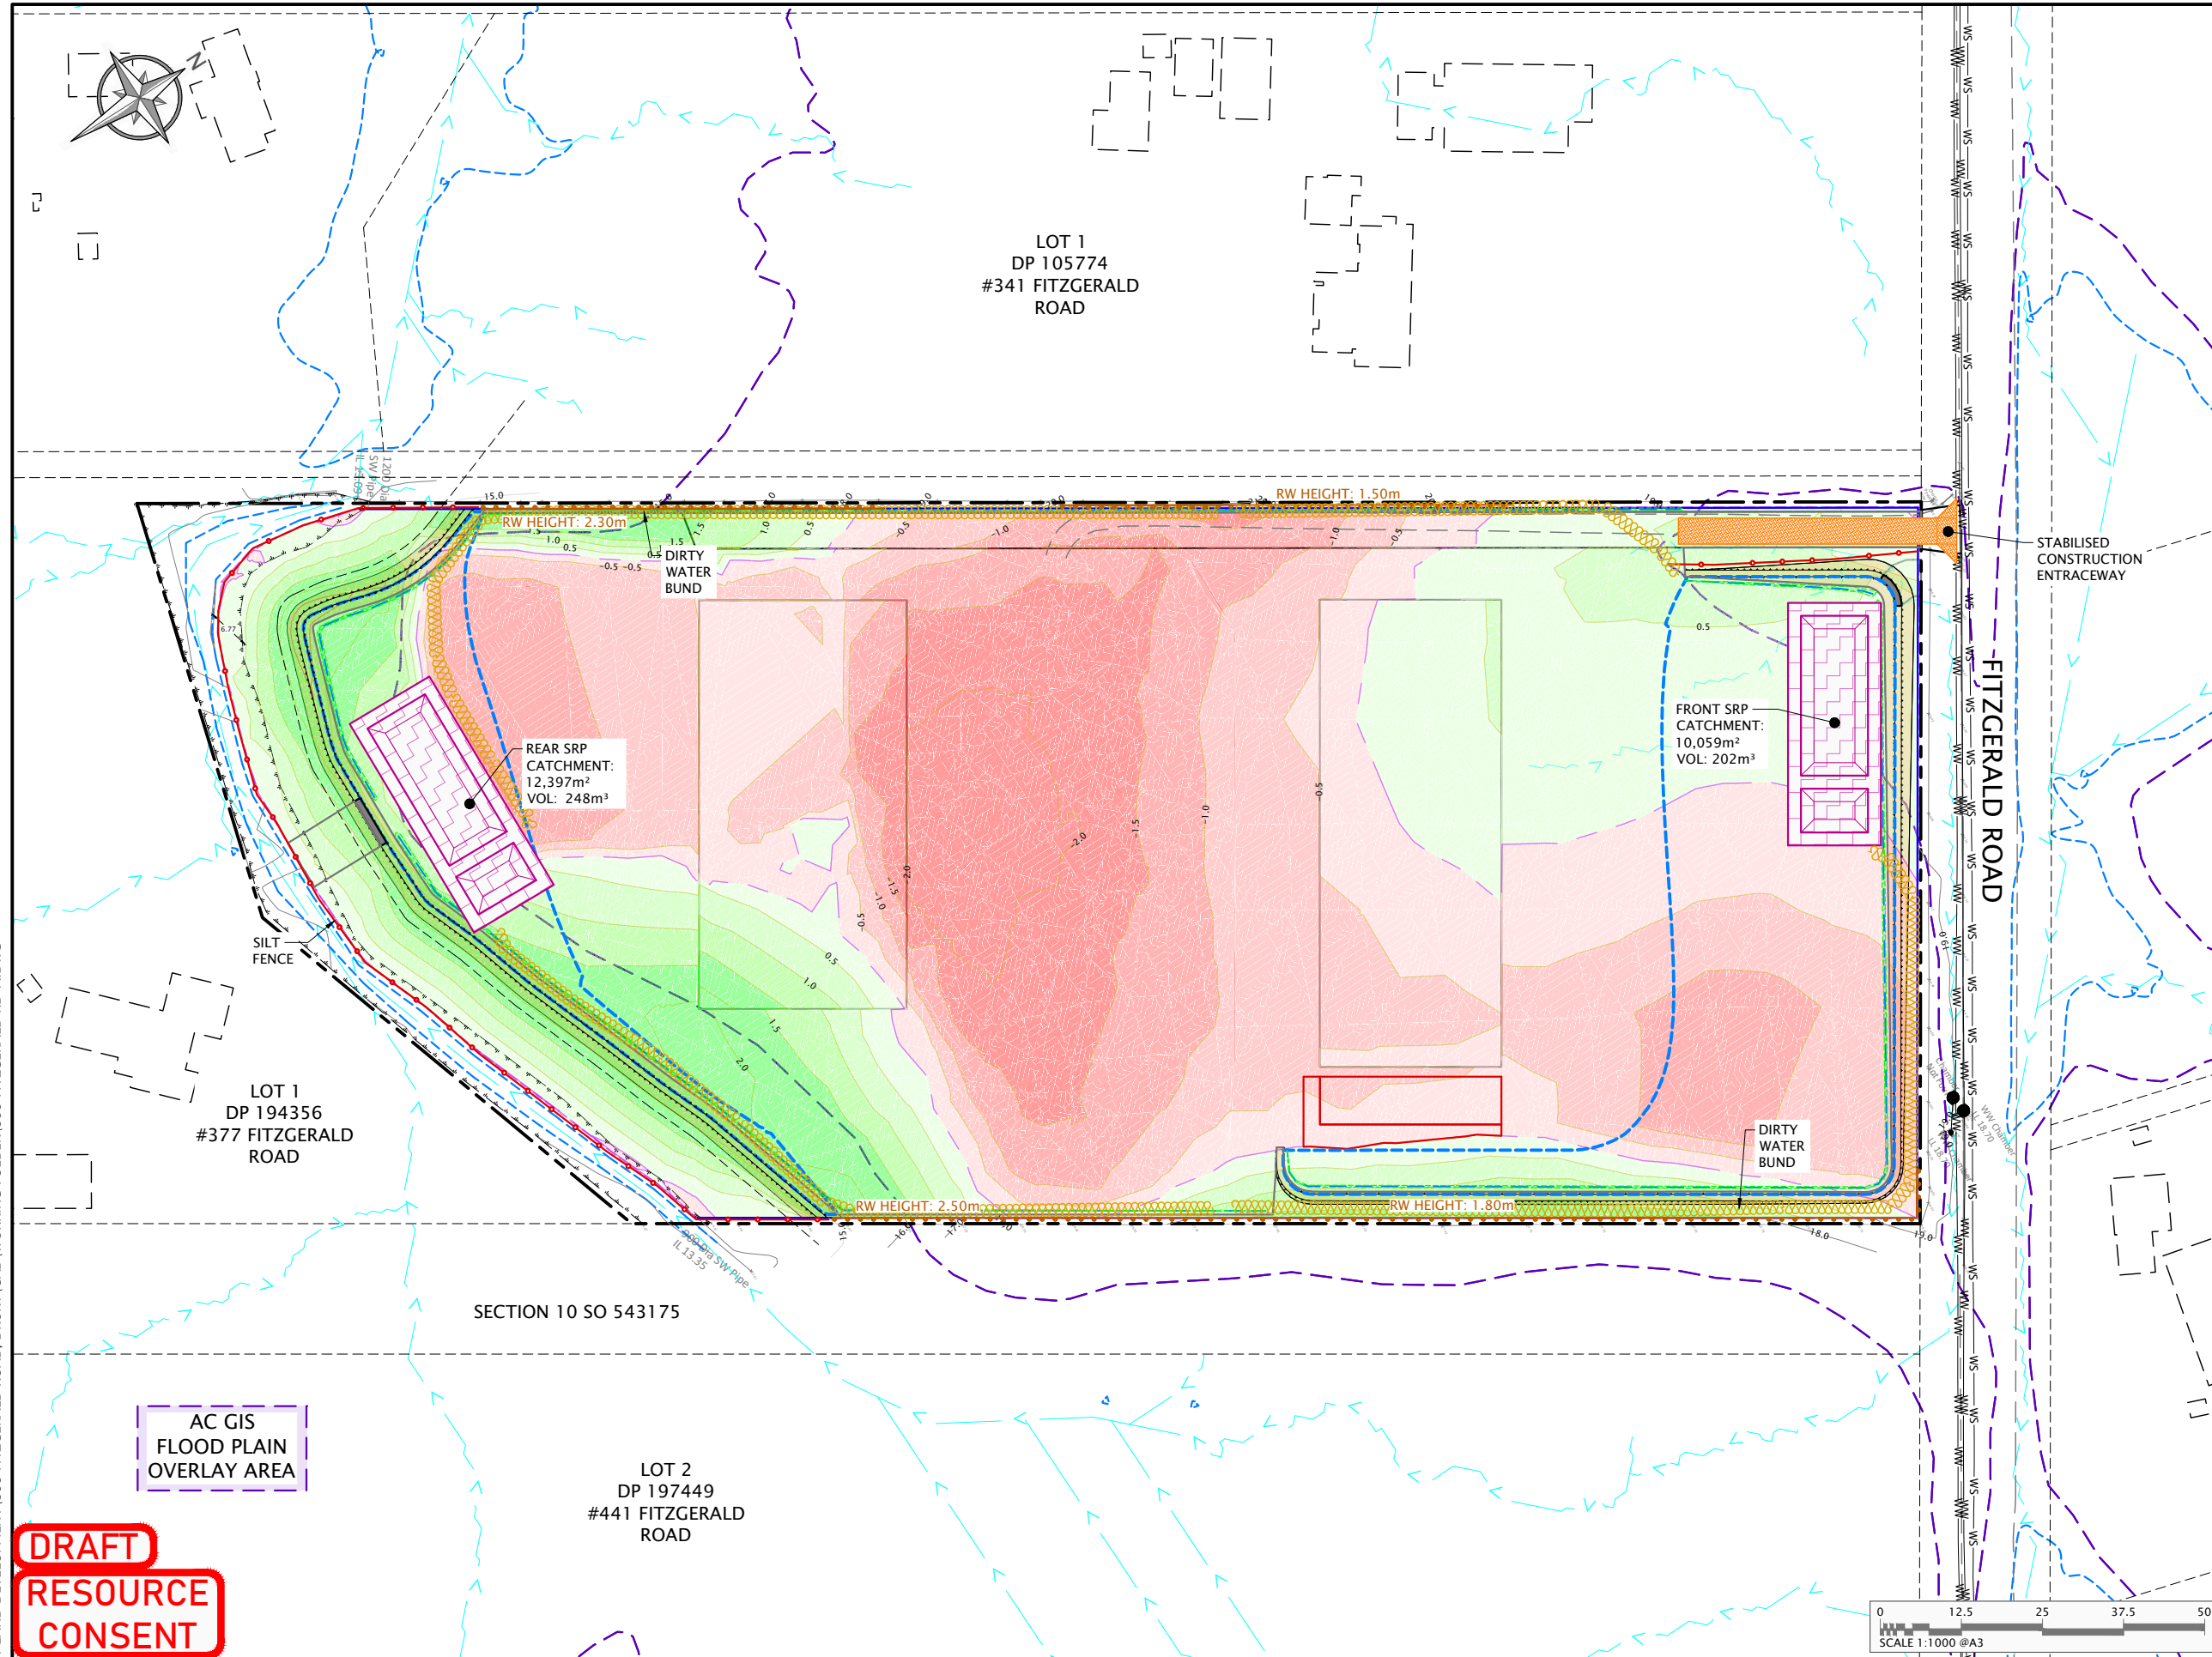

LEGEND:

- EX. ABUTALS
- EX. SITE BOUNDARY
- EX. EASEMENT
- PROP. BOUNDARY
- PROP. EASEMENTS
- EX. CONTOUR MAJ
- EX. CONTOUR MIN
- PROP. ISOPACH MAJ
- PROP. ISOPACH MIN
- EARTHWORKS AREA

AREA OF CUT

AREA OF FILL

CUT AND FILL CALCULATIONS:

BULK CUT:	14,605m ³
BULK FILL:	8,823m ³
EX. UNSUITABLES: (EST 200mm THICK)	5,251m ³
METAL YARD: (EST 300mm THICK)	5,604m ³
BUILDINGS: (EST 300mm THICK)	1,209m ³
BALANCE: [TO EXPORT]	7,344m ³
EARTHWORKS AREA:	26,255m ²

NOTES:

- CUT AND FILL ISOPACHS ARE A COMPARISON BETWEEN THE EXISTING GROUND AND THE FINISHED GROUND SURFACES
- NO ALLOWANCE HAS BEEN MADE FOR CONTAMINATED MATERIAL
- NO BULKING OR COMPACTION FACTORS HAVE BEEN ASSUMED
- EXISTING TOPSOIL AND UNSUITABLE MATERIAL HAS BEEN ESTIMATED AT 200mm

SILT FENCE

SUPER SILT FENCE

COLD WATER DIV

DIRTY WATER DRAIN COIL

STABILISED ENTRANCE

STOCKPILE

ESC POND

DRAFT
RESOURCE
CONSENT

REV	REVISION DETAILS	DATE	BY	CLIENT:	PROJECT / ADDRESS:	DRAWING TITLE:	DESIGNED BY:	CHECKED BY:	DRAWN BY:
A	INITIAL ISSUE	18/09/24	JDT	TAHA AUTO LIMITED	395 FITZGERALD ROAD, DRURY, AUCKLAND	CUT AND FILL AND EROSION AND SEDIMENT CONTROL PLAN	MT	LH	JDT
							APPROVED BY:	ORIGIN:	
							MT	18 SEPTEMBER 2024	
							PROJECT NUMBER:		
							395 FITZGERALD RD		
							SCALE (@A3):	DRAWING NO.	REVISION:
							1:1000	C210	A

FILE LOCATION: Y:\01 LAND DEVELOPMENT\395 FITZGERALD ROAD, DRURY\CAD\WORKING FOLDER\395 FITZGERALD RD-A.DWG

DRAFT
RESOURCE
CONSENT

REV	REVISION DETAILS	DATE	BY
A	INITIAL ISSUE	18/09/24	JDT


CLIENT:	TAHA AUTO LIMITED
---------	-------------------------

PROJECT / ADDRESS:	395 FITZGERALD ROAD, DRURY, AUCKLAND
--------------------	---

DRAWING TITLE:	PROPOSED EARTHWORKS CROSS SECTIONS – PART 1
----------------	--




DESIGNED BY: MT	CHECKED BY: LH	DRAWN BY: JDT
APPROVED BY: MT	ORIGIN: 18 SEPTEMBER 2024	
PROJECT NUMBER: 395 FITZGERALD RD		
SCALE (@A3): AS SHOWN	DRAWING NO. C221	REVISION: A

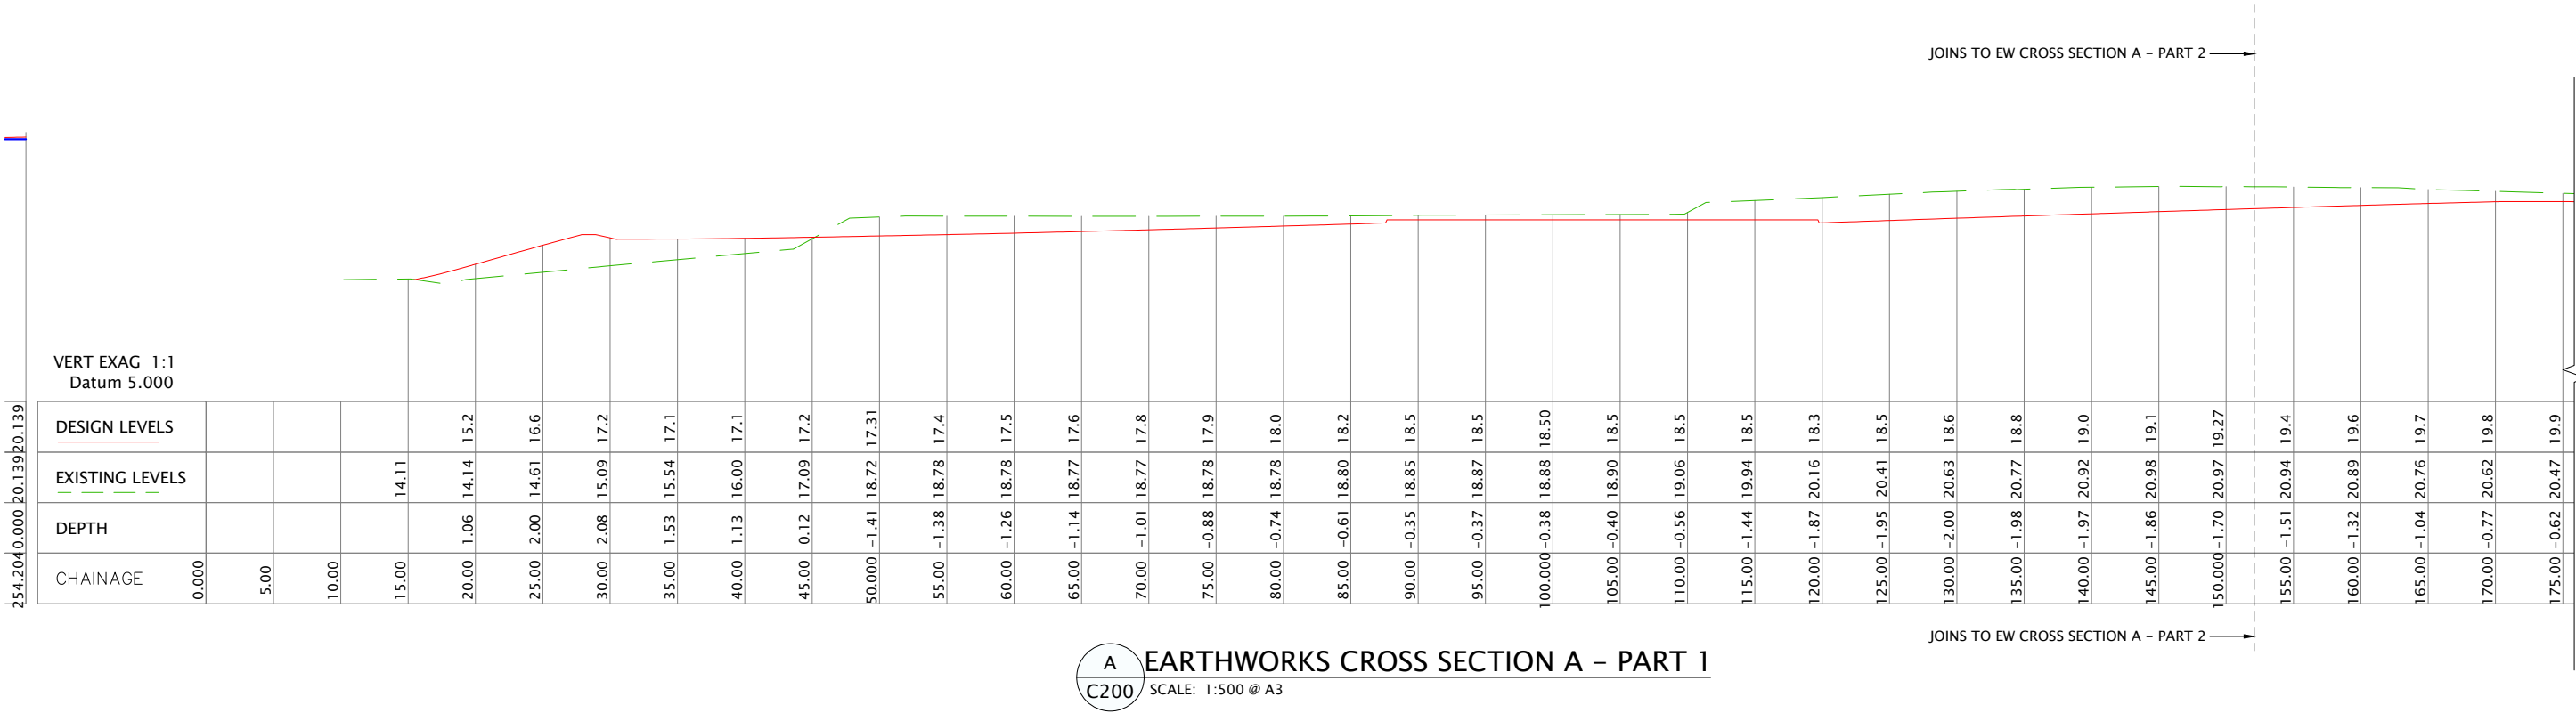




PRINTED ON: 16/10/2023

FILE LOCATION: Y:\01 LAND DEVELOPMENT\395 FITZGERALD ROAD, DRURY\CAD\WORKING FOLDER\395 FITZGERALD RD-A.DWG

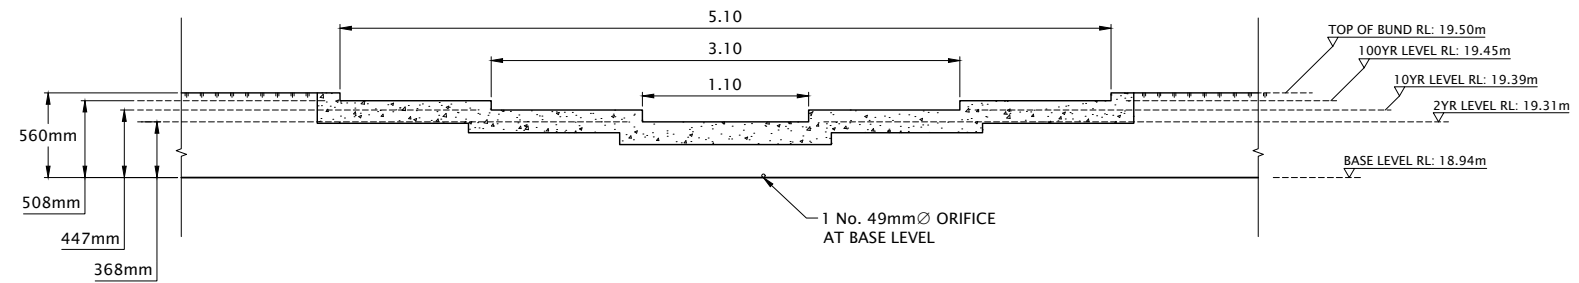

FRONT BUND OUTLET STRUCTURE DETAIL

SCALE: 1:50 @ A3

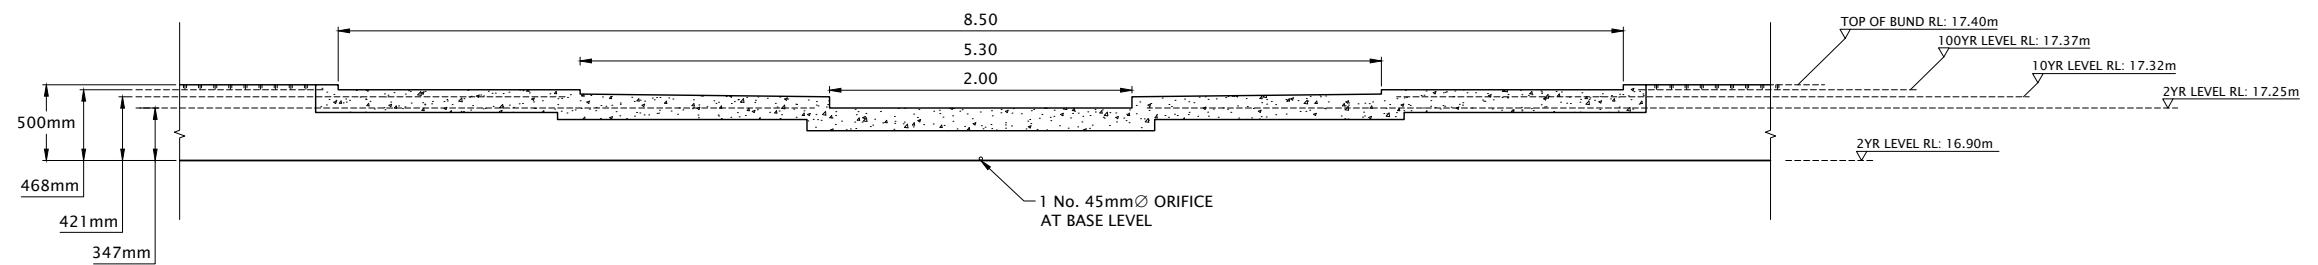

REAR BUND OUTLET STRUCTURE DETAIL

SCALE: 1:50 @ A3

DRAFT
RESOURCE
CONSENT

REV	REVISION DETAILS	DATE	BY	CLIENT:	PROJECT / ADDRESS:	DRAWING TITLE:	DESIGNED BY:	CHECKED BY:	DRAWN BY:
A	INITIAL ISSUE	18/09/24	JDT	TAHA AUTO LIMITED	395 FITZGERALD ROAD, DRURY, AUCKLAND	PROPOSED STORMWATER DETAILS	MT	LH	JDT
							APPROVED BY:	ORIGIN:	
							MT	18 SEPTEMBER 2024	
							PROJECT NUMBER:		
							395 FITZGERALD RD		
							SCALE (@A3):	DRAWING NO.	REVISION:
							AS SHOWN	C420	A

