


395 FITZGERALD ROAD, DRURY, AUCKLAND

STATUS RESOURCE CONSENT

DATE FEB 2025

INFRASTRUCTURE DRAWINGS


DRAWING No	SHEET NAME	REVISION
C000	COVER SHEET	B
C100	SITE LAYOUT PLAN	DELETED
C200	PROPOSED CIVIL ENGINEERING PLAN OVERALL PLAN	B
C201	PROPOSED CIVIL ENGINEERING PLAN – SHEET 1	B
C202	PROPOSED CIVIL ENGINEERING PLAN – SHEET 2	B
C210	CUT AND FILL PLAN AND ESC PLAN	B
C221	PROPOSED EARTHWORKS CROSS SECTIONS – PART 1	A
C222	PROPOSED EARTHWORKS CROSS SECTIONS – PART 2	A
C420	PROPOSED STORMWATER LONGITUDINAL SECTIONS	A

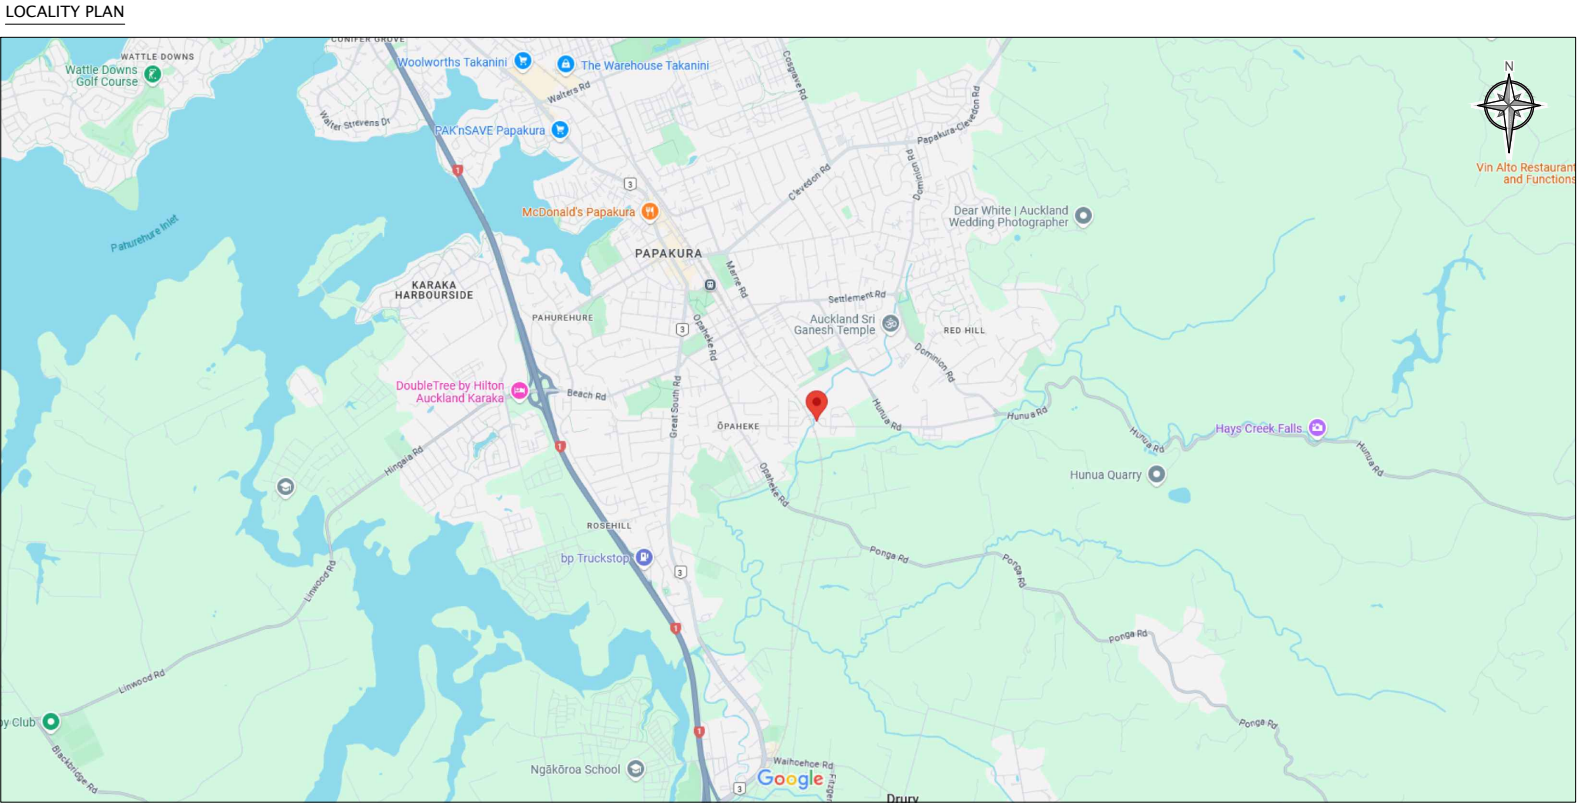

RESOURCE
CONSENT

REVISION DETAILS			DATE	BY	CLIENT: TAHA AUTO LIMITED	PROJECT / ADDRESS: 395 FITZGERALD ROAD, DRURY, AUCKLAND	DRAWING TITLE: COVER SHEET		DESIGNED BY: MT	CHECKED BY: LH	DRAWN BY: JDT
A	INITIAL ISSUE	18/09/24	JDT	APPROVED BY: MT					ORIGIN: 18 SEPTEMBER 2024		
B	UPDATED REVISIONS	08/07/25	JDT	PROJECT NUMBER: 395 FITZGERALD RD							
				SCALE (@A3): N/A							
				DRAWING NO. C000							
				REVISION: B							

FILE LOCATION: Y:\01 LAND DEVELOPMENT\395 FITZGERALD ROAD, DRURY\CAD\WORKING FOLDER\395 FITZGERALD RD-8.DWG

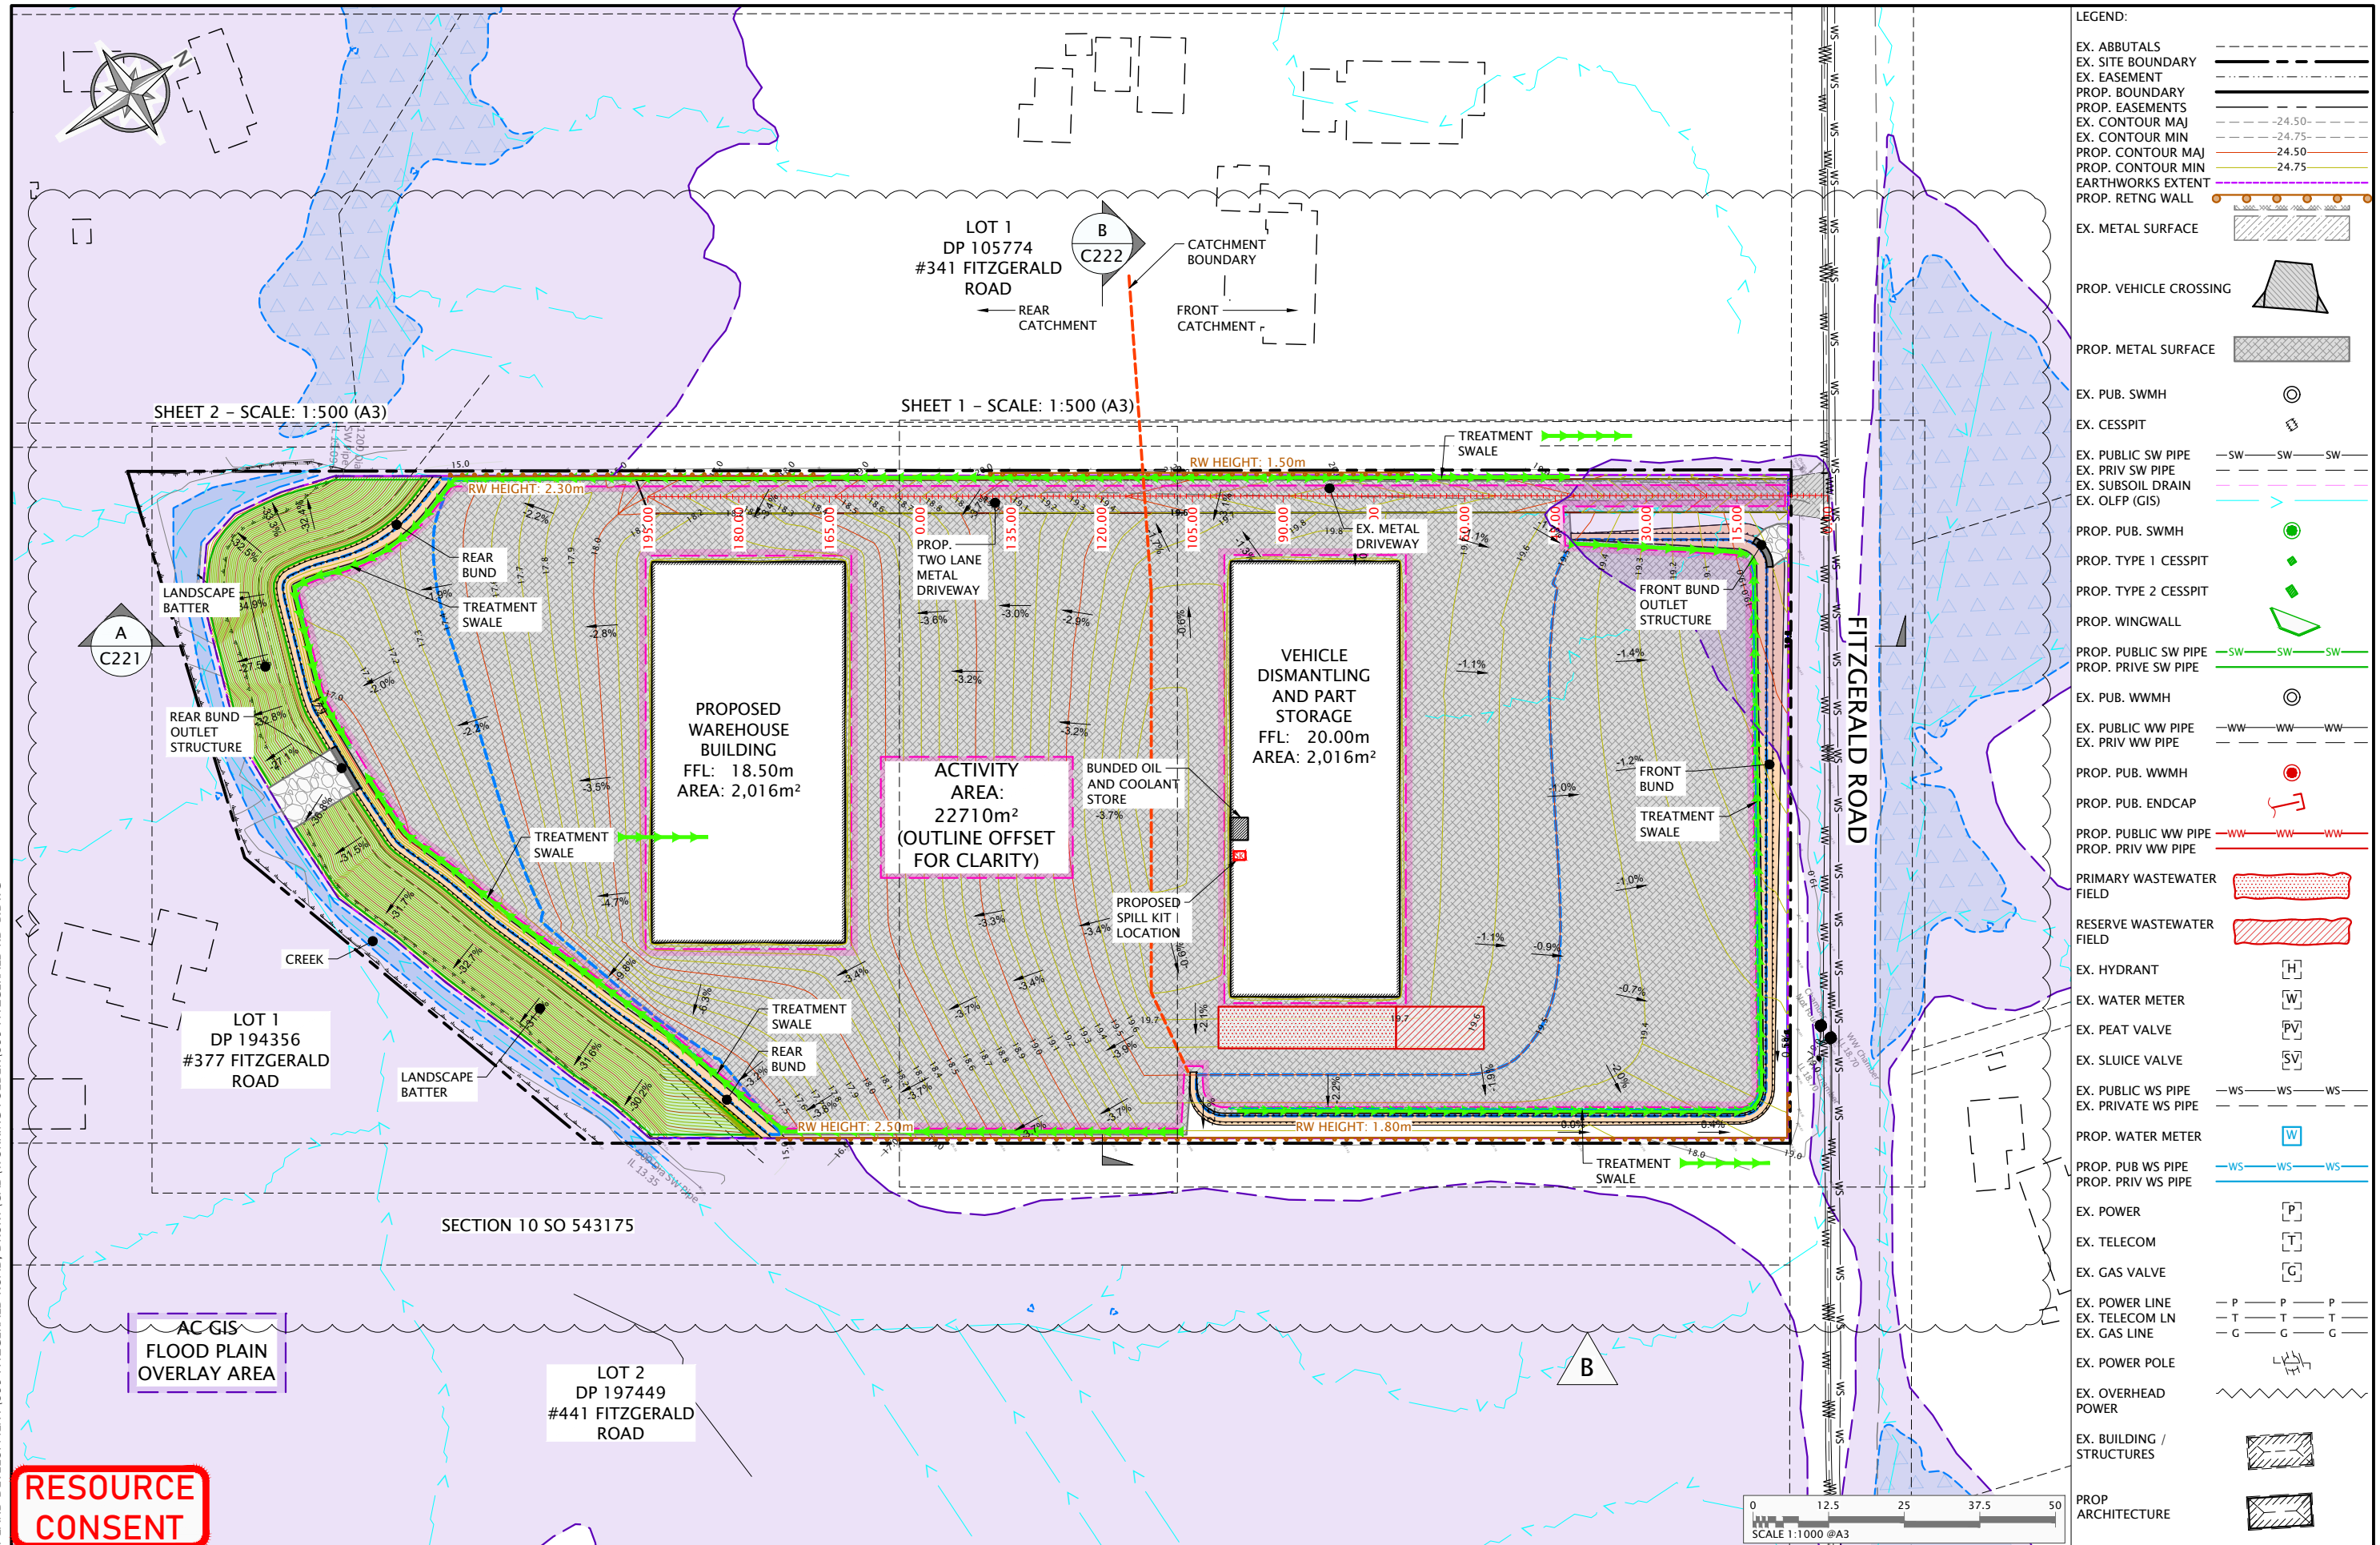

REV	REVISION DETAILS	DATE	BY
A	INITIAL ISSUE	18/09/24	JDT
B	UPDATED WASTEWATER FIELD	08/07/25	JDT

CLIENT:
**TAHA
AUTO
LIMITED**


PROJECT / ADDRESS:
**395 FITZGERALD ROAD, DRURY,
AUCKLAND**

DRAWING TITLE:
**PROPOSED CIVIL ENGINEERING
OVERALL PLAN**

Babingtons
CIVIL AND ENVIRONMENTAL CONSULTANTS

DESIGNED BY: MT	CHECKED BY: LH	DRAWN BY: JDT
APPROVED BY: MT	ORIGIN: 18 SEPTEMBER 2024	
PROJECT NUMBER: 395 FITZGERALD RD		
SCALE (@A3): 1:1000	DRAWING NO. C200	REVISION: B

FILE LOCATION: Y:\01 LAND DEVELOPMENT\395 FITZGERALD ROAD, DRURY\CAD WORKING FOLDER\395 FITZGERALD RD-8.DWG

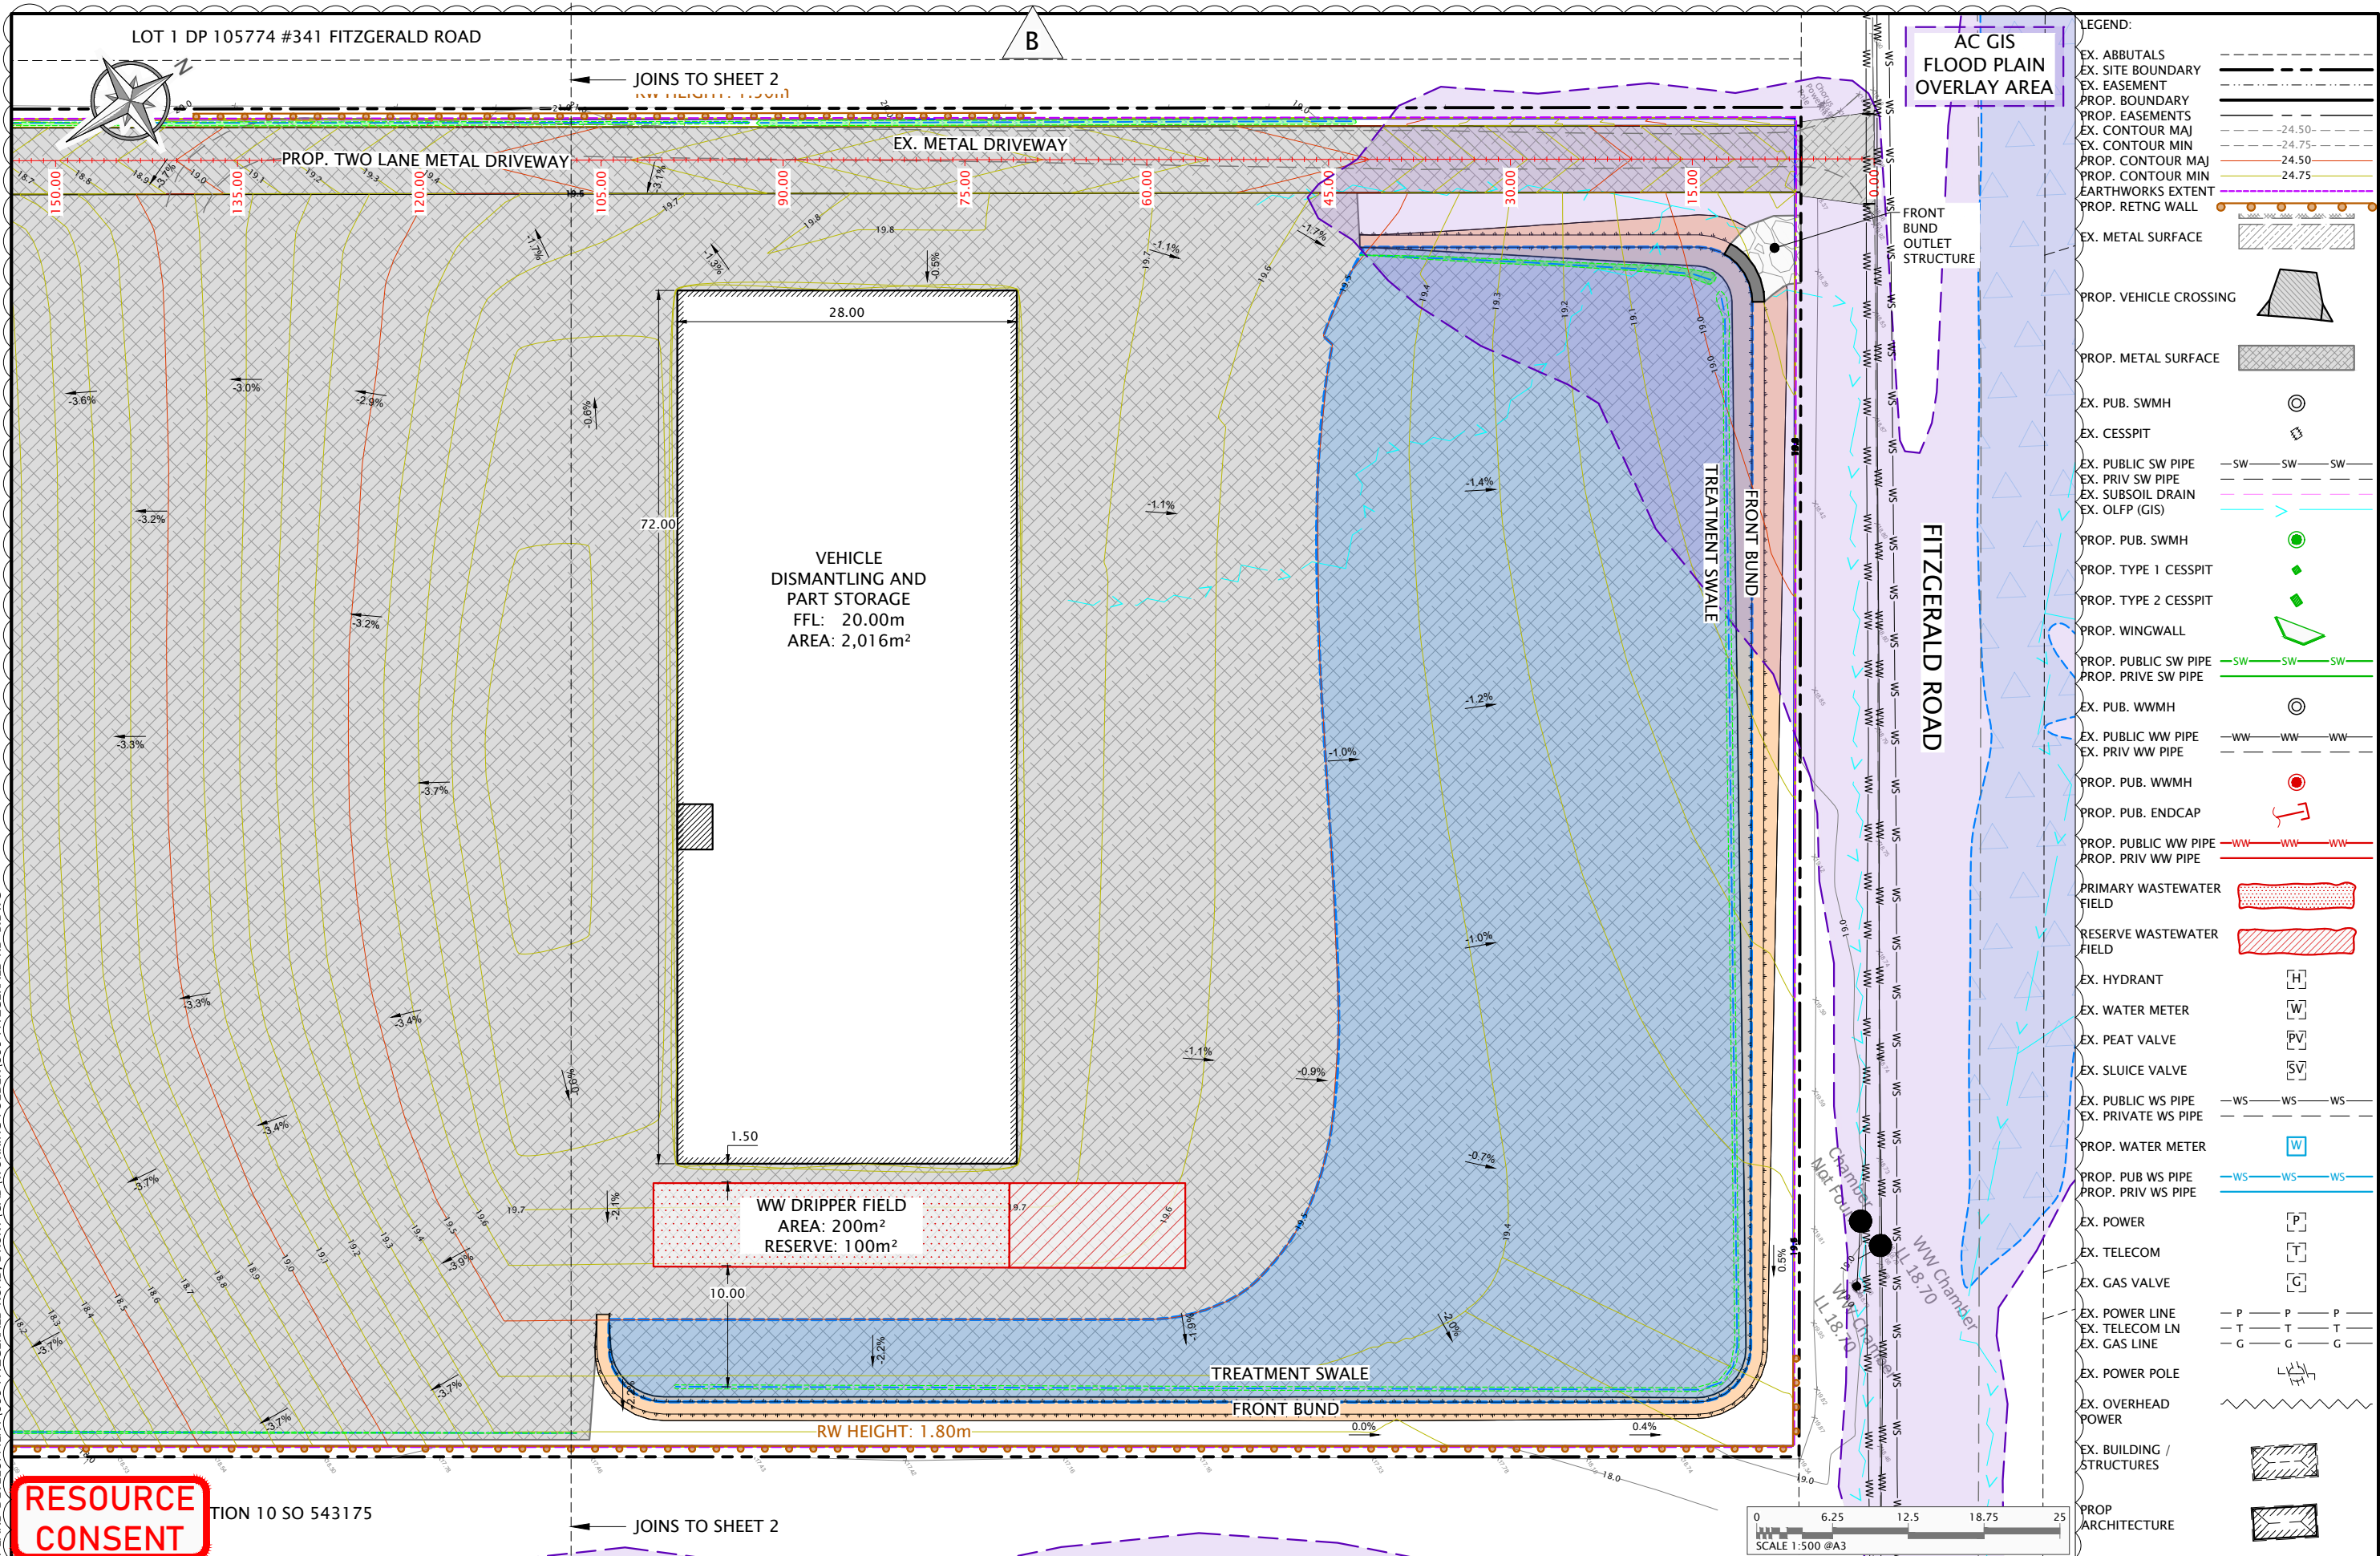

REV	REVISION DETAILS	DATE	BY
A	INITIAL ISSUE	18/09/24	JDT
B	UPDATED VARIOUS	08/07/25	JDT

TAHA
AUTO
LIMITED


PROJECT / ADDRESS:
395 FITZGERALD ROAD, DRURY,
AUCKLAND

DRAWING TITLE:
PROPOSED CIVIL ENGINEERING
PLANT - SHEET 1


Babingtons
CIVIL AND ENVIRONMENTAL CONSULTANTS

DESIGNED BY: MT	CHECKED BY: LH	DRAWN BY: JDT
APPROVED BY: MT	ORIGIN: 18 SEPTEMBER 2024	
PROJECT NUMBER: 395 FITZGERALD RD		
SCALE (@A3): 1:500	DRAWING NO. C201	REVISION: B

FILE LOCATION: Y:\01 LAND DEVELOPMENT\395 FITZGERALD ROAD, DRURY\CAD\WORKING FOLDER\395 FITZGERALD RD-B.DWG

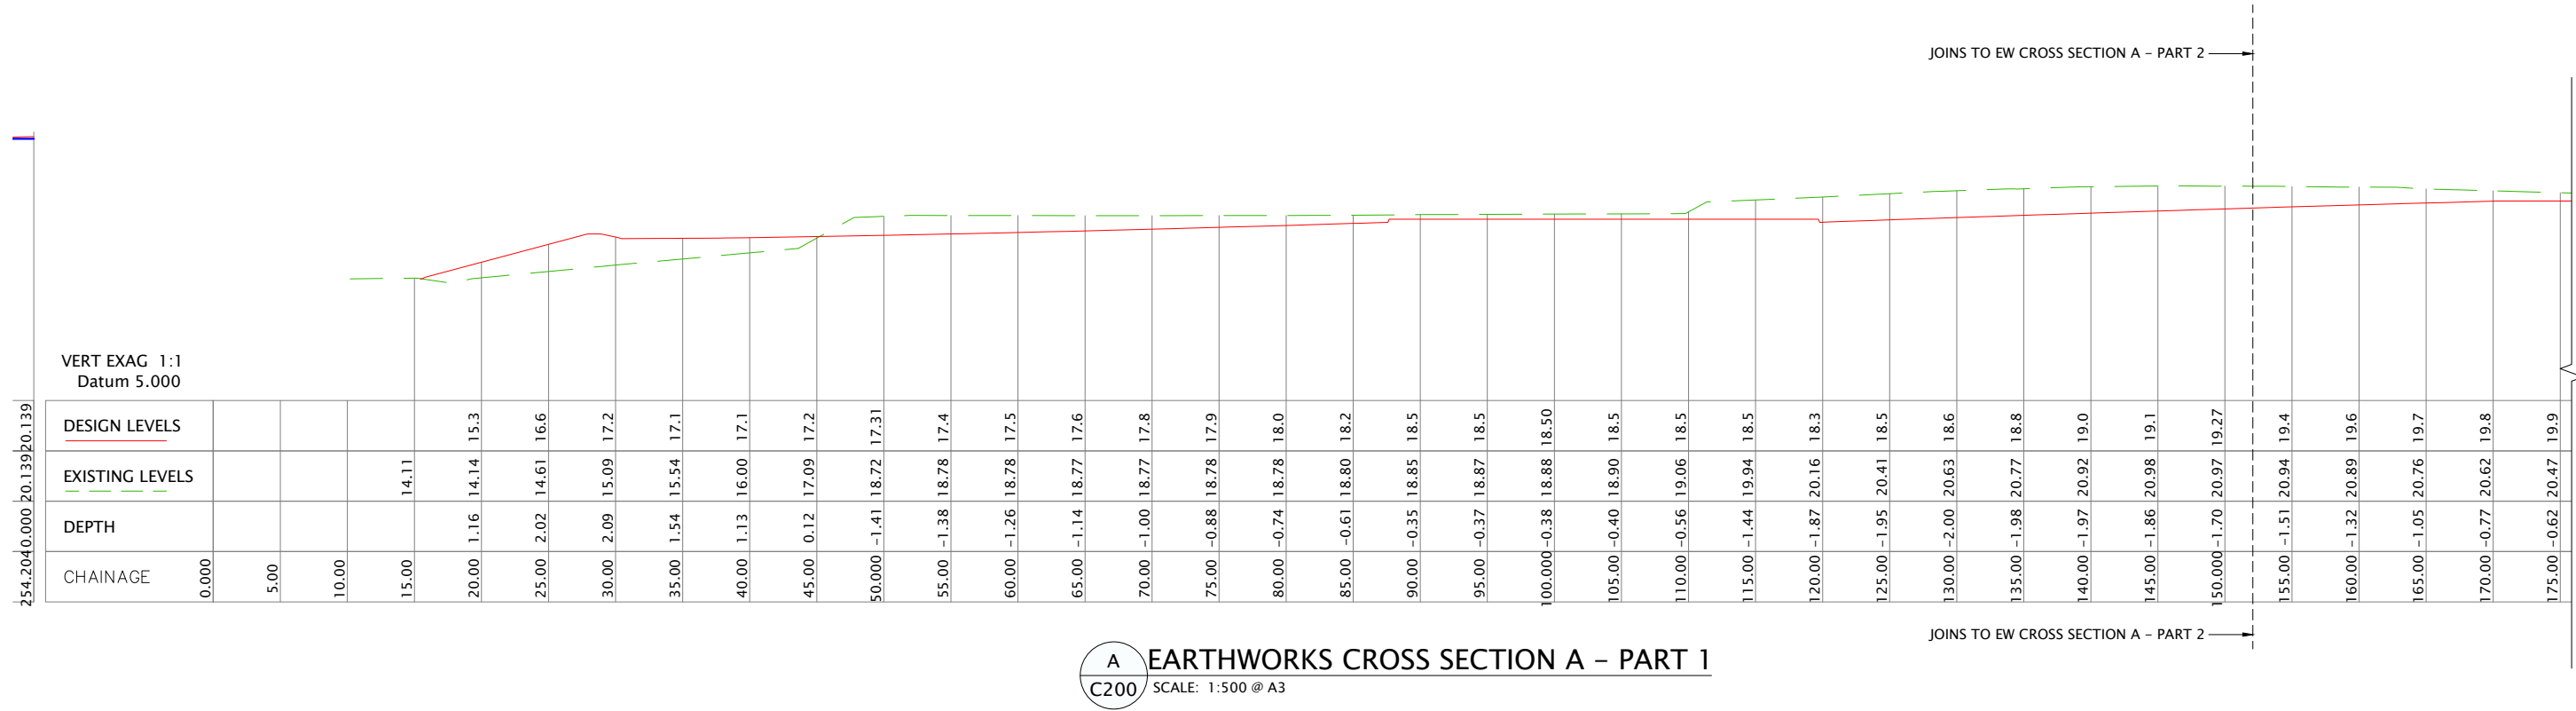

A EARTHWORKS CROSS SECTION A - PART 1
C200 SCALE: 1:500 @ A3

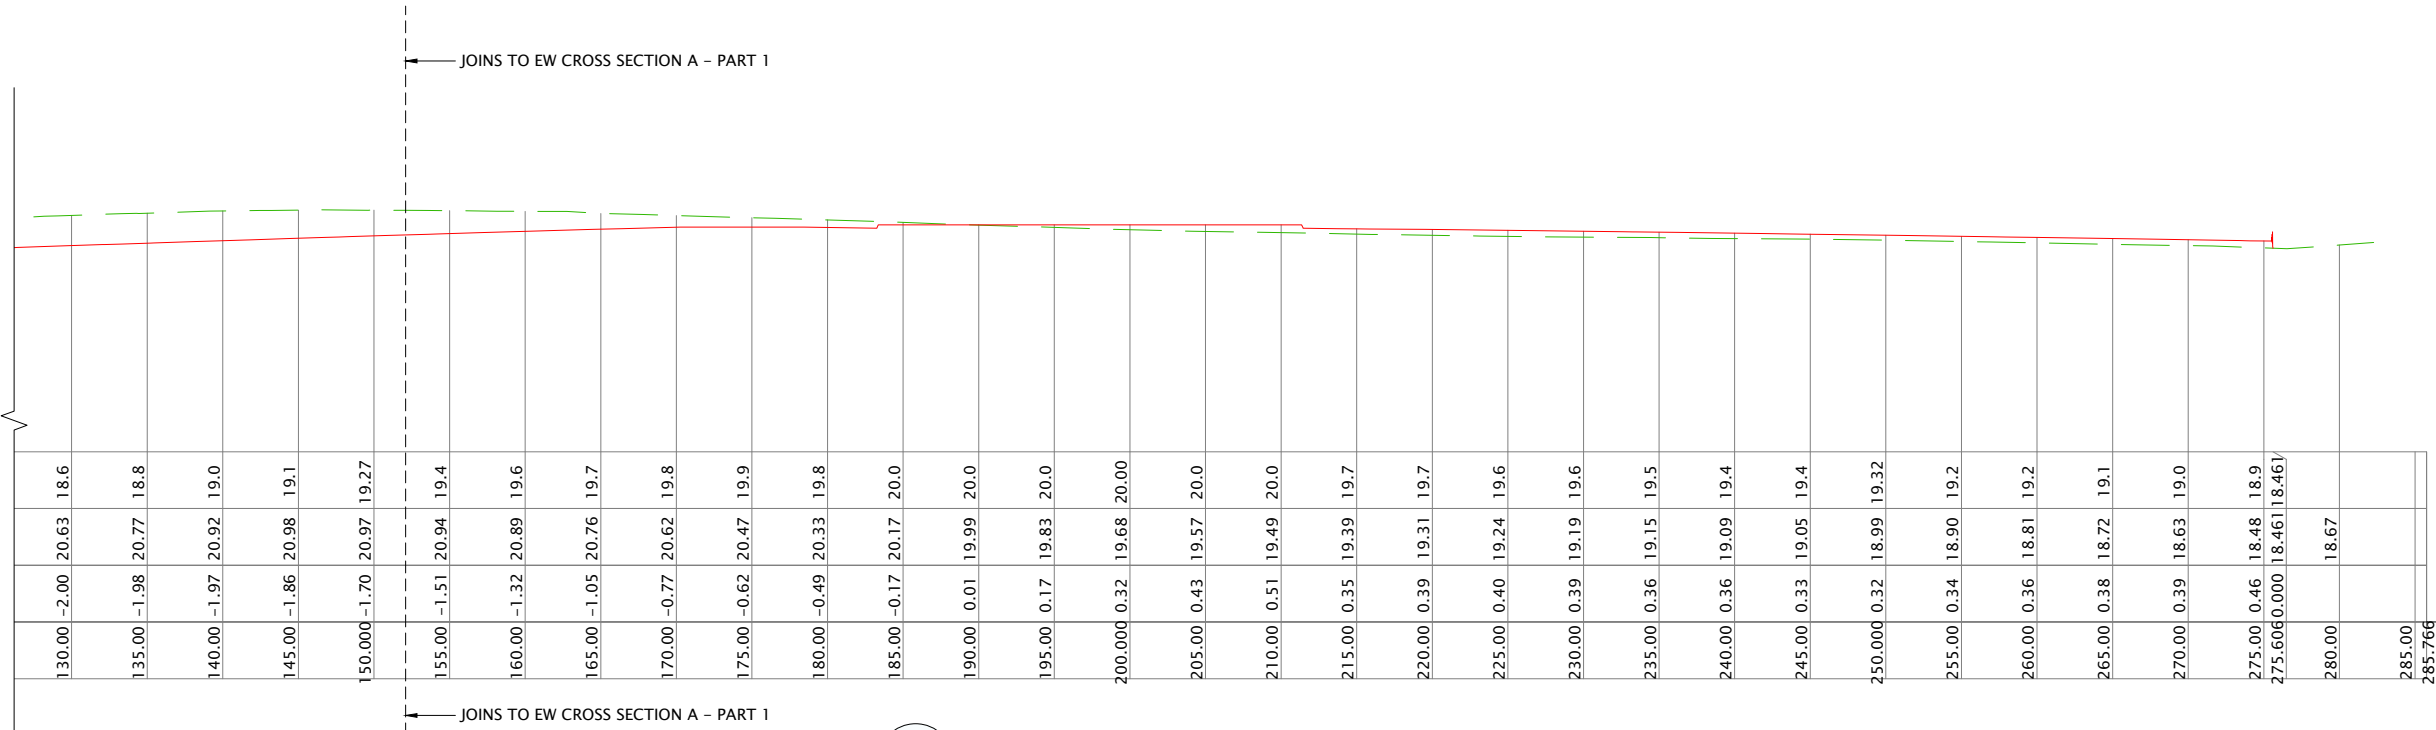

A EARTHWORKS CROSS SECTION A - PART 2
C200 SCALE: 1:500 @ A3

RESOURCE
CONSENT

REV	REVISION DETAILS	DATE	BY
A	INITIAL ISSUE	18/09/24	JDT

CLIENT:
**TAHA
AUTO
LIMITED**

PROJECT / ADDRESS:
**395 FITZGERALD ROAD, DRURY,
AUCKLAND**

DRAWING TITLE:
**PROPOSED EARTHWORKS
CROSS SECTIONS - PART 1**



DESIGNED BY: MT	CHECKED BY: LH	DRAWN BY: JDT
APPROVED BY: MT	ORIGIN: 18 SEPTEMBER 2024	
PROJECT NUMBER: 395 FITZGERALD RD		
SCALE (@A3): AS SHOWN	DRAWING NO. C221	REVISION: A

FILE LOCATION: Y:\01 LAND DEVELOPMENT\395 FITZGERALD ROAD, DRURY\CAD\WORKING FOLDER\395 FITZGERALD RD-B.DWG

RESOURCE
CONSENT

REV	REVISION DETAILS	DATE	BY
A	INITIAL ISSUE	18/09/24	JDT

CLIENT:	TAHA AUTO LIMITED
---------	-------------------------


PROJECT / ADDRESS:	395 FITZGERALD ROAD, DRURY, AUCKLAND
--------------------	---

DRAWING TITLE:	PROPOSED EARTHWORKS CROSS SECTIONS – PART 2
----------------	--




CIVIL AND ENVIRONMENTAL CONSULTANTS

DESIGNED BY: MT	CHECKED BY: LH	DRAWN BY: JDT
APPROVED BY: MT	ORIGIN: 18 SEPTEMBER 2024	
PROJECT NUMBER: 395 FITZGERALD RD		
SCALE (@A3): AS SHOWN	DRAWING NO. C222	REVISION: A

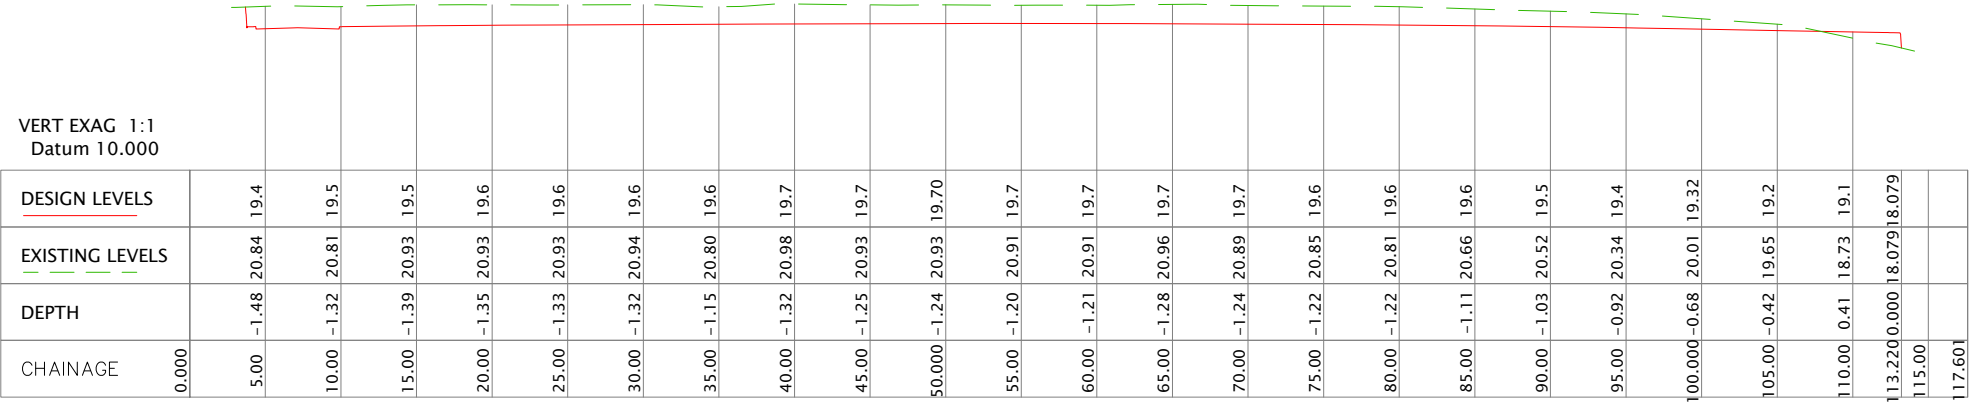


B EARTHWORKS CROSS SECTION B
C200 SCALE: 1:500 @ A3

FILE LOCATION: Y:\01 LAND DEVELOPMENT\395 FITZGERALD ROAD, DRURY\CAD\WORKING FOLDER\395 FITZGERALD RD-8.DWG

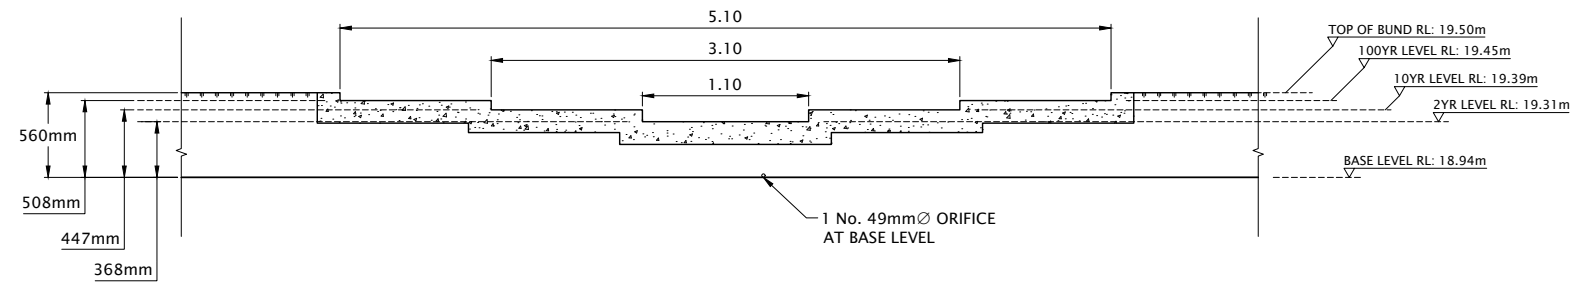

FRONT BUND OUTLET STRUCTURE DETAIL

SCALE: 1:50 @ A3

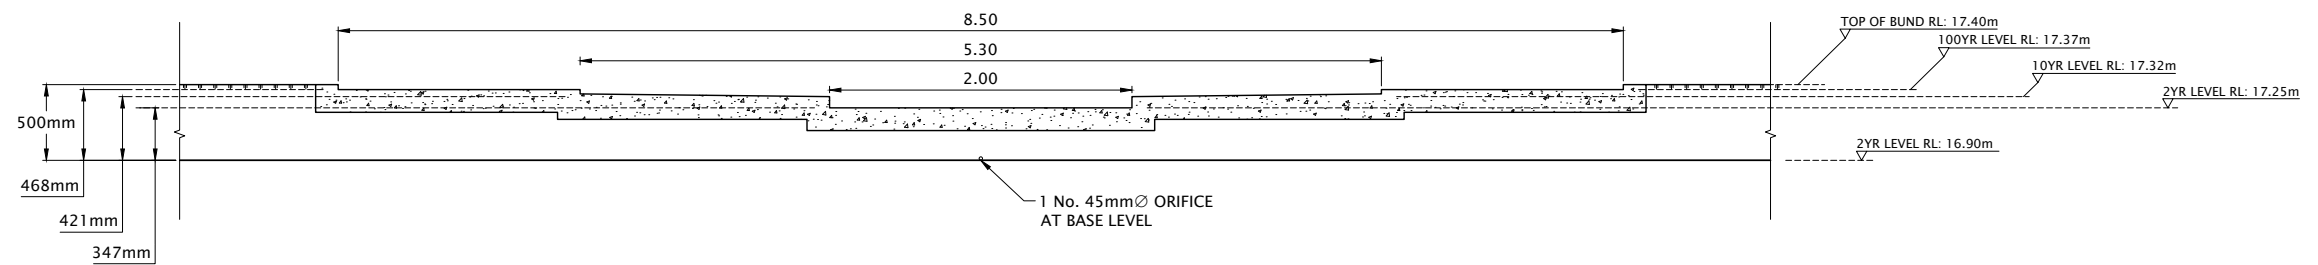

REAR BUND OUTLET STRUCTURE DETAIL

SCALE: 1:50 @ A3

RESOURCE
CONSENT

REV	REVISION DETAILS	DATE	BY	CLIENT:	PROJECT / ADDRESS:	DRAWING TITLE:	DESIGNED BY:	CHECKED BY:	DRAWN BY:
A	INITIAL ISSUE	18/09/24	JDT	TAHA AUTO LIMITED	395 FITZGERALD ROAD, DRURY, AUCKLAND	PROPOSED STORMWATER DETAILS	MT	LH	JDT
							APPROVED BY:	ORIGIN:	
							MT	18 SEPTEMBER 2024	
							PROJECT NUMBER:		
									395 FITZGERALD RD
							SCALE (@A3):	DRAWING NO.	REVISION:
							AS SHOWN	C420	A

 **Babingtons**
CIVIL AND ENVIRONMENTAL CONSULTANTS

PRINTED ON: 16/10/2023