



REV.	DESCRIPTION	CHECK	APP'D	DATE	SCALE	1:1500 AT A3	CLIENT	DRAWING TITLE	DRAWING NUMBER	DATE	REVISION	ASPIRE CONSULTING ENGINEERS
1	Maintenance easements added.	CW	CW	13.08.25	DESIGN	CW	EAST COAST HEIGHTS LIMITED	LOTS 1 TO 18 BEING A PROPOSED SUBDIVISION OF LOT 1 BUN60426897 (PART OF LOT 2 DP 590220)	S1124 - RC - 001	14.03.2025	1	Ph: 09 426 6552 Web: www.aspireconsulting.co.nz
					DRAWN	CW		SITE ADDRESS				
					DRAWING CHECK			53 SMALL ROAD, SILVERDALE				
					DESIGN CHECK							
					APPROVED	CW						

Lot 2
BUN60426897

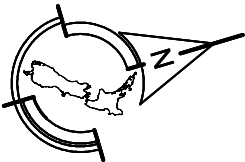


Lot 2
DP 590220

Lot 3
DP 151705

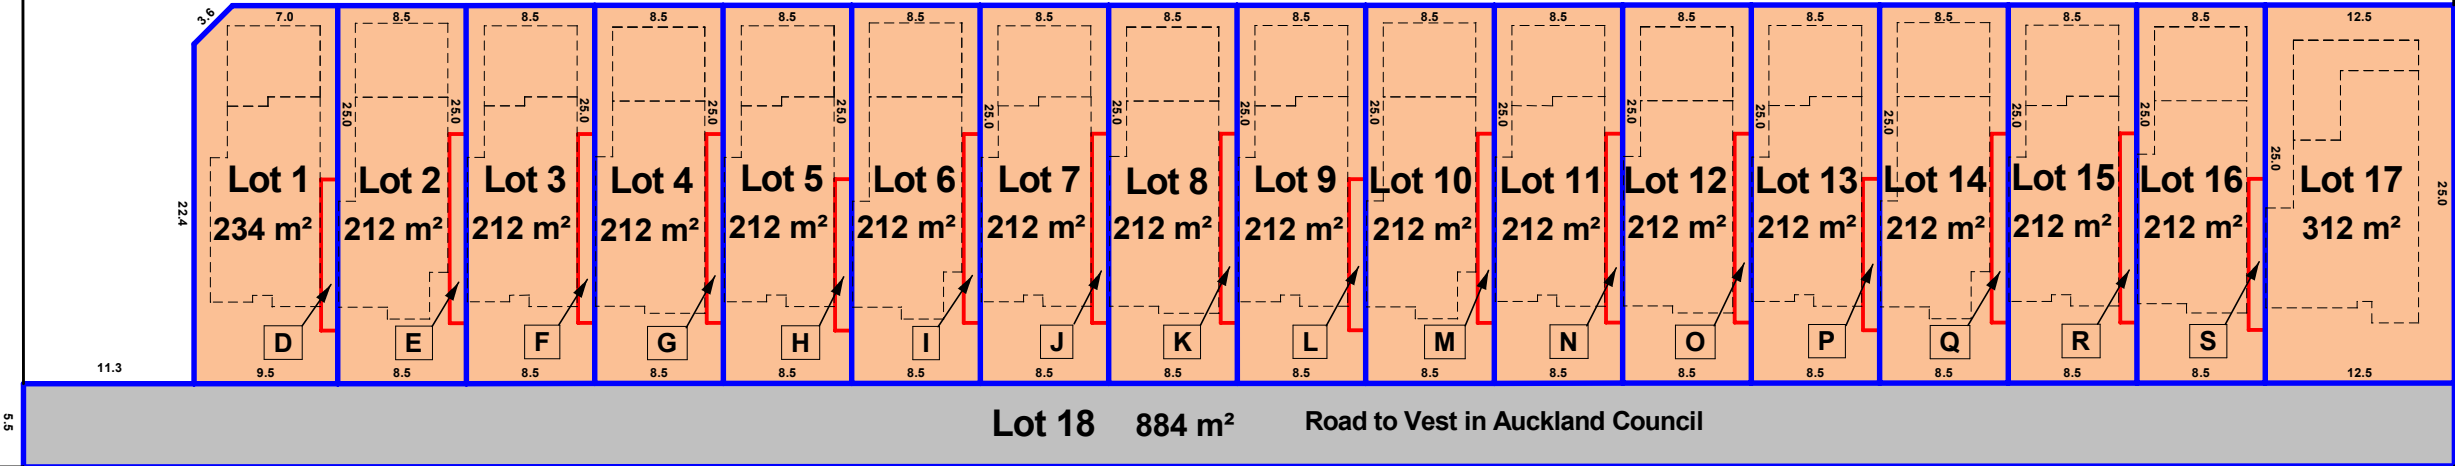

Lot 1
DP 590220

Lot 1
DP 87118

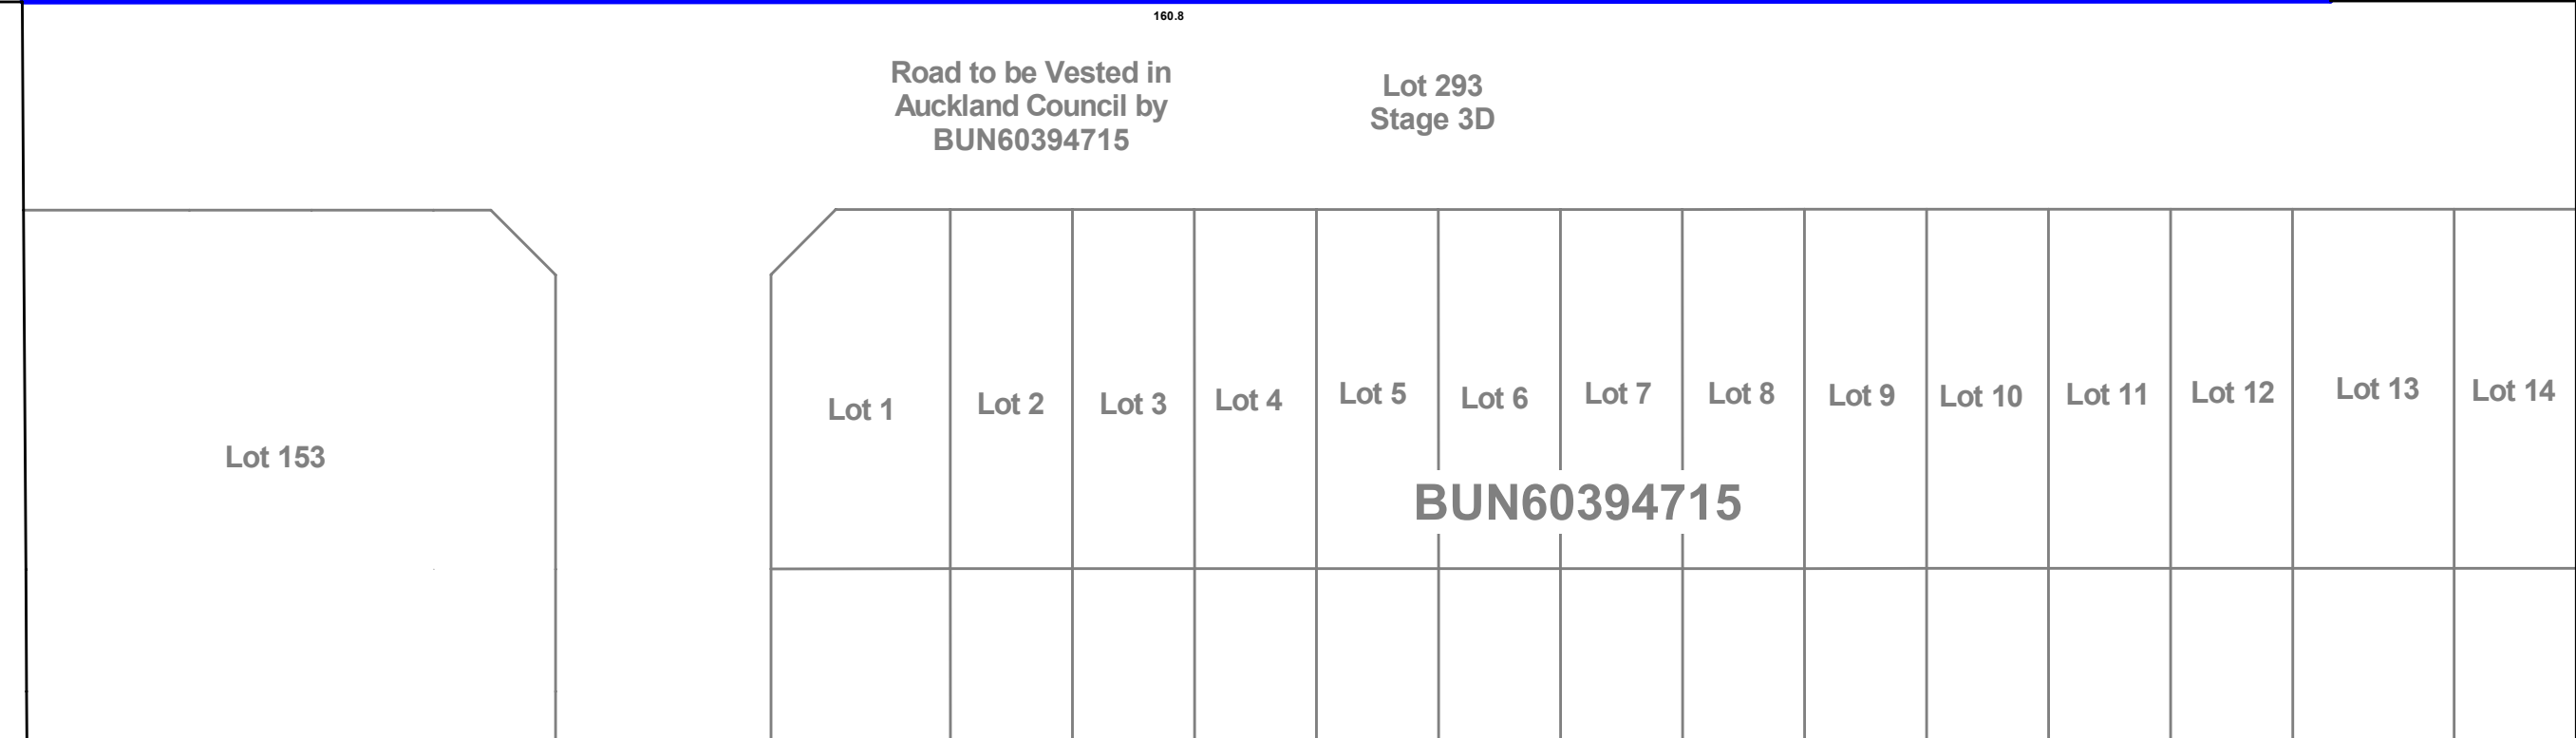

REV.	DESCRIPTION	CHECK	APP'D	DATE	SCALE	1:500 AT A3	CLIENT	DRAWING TITLE	DRAWING NUMBER	DATE	REVISION	ASPIRE CONSULTING ENGINEERS
1	Maintenance easements added.	CW	CW	13.08.25			EAST COAST HEIGHTS LIMITED	LOTS 1 TO 18 BEING A PROPOSED SUBDIVISION OF LOT 1 BUN60426897 (PART OF LOT 2 DP 590220)	S1124 - RC - 002	14.03.2025	1	Ph: 09 426 6552 Web: www.aspireconsulting.co.nz
					DESIGN	CW	31.01.25					
					DRAWN	CW	31.01.25					
					DRAWING CHECK							
					DESIGN CHECK							
					APPROVED	CW	14.03.25					