
## MOTIONS COLLECTOR SEWER DRAWINGS FOR RESOURCE CONSENT

	DRAWING LIST					
DRAWING No.	DRAWING TITLE					
2014581.190	MOTIONS COLLECTOR SEWER - CIVIL - LOCALITY PLAN AND DRAWING INDEX (DN2400 PIPE JACKING OPTION)					
2014581.100	MOTIONS COLLECTOR SEWER - CIVIL - OVERALL PLAN (DN2400 PIPE JACKING OPTION)					
2014581.101	MOTIONS COLLECTOR SEWER - CIVIL - OVERALL LONG SECTION (DN2400 PIPE JACKING OPTION A1 + B1) - SHEET 1					
2014581.102	MOTIONS COLLECTOR SEWER - CIVIL - OVERALL LONG SECTION (DN2400 PIPE JACKING OPTION A2 + B2) - SHEET 2					
2014581.103	MOTIONS COLLECTOR SEWER - CIVIL - PLAN (DN2400 PIPE JACKING OPTION A1) - SHEET 1					
2014581.104	MOTIONS COLLECTOR SEWER - CIVIL - PLAN (DN2400 PIPE JACKING OPTION A2) - SHEET 2					
2014581.105	MOTIONS COLLECTOR SEWER - CIVIL - PLAN (DN2400 PIPE JACKING OPTION A1) - SHEET 3					
2014581.106	MOTIONS COLLECTOR SEWER - CIVIL - PLAN (DN2400 PIPE JACKING OPTION A2) - SHEET 4					
2014581.107	MOTIONS COLLECTOR SEWER - CIVIL - PLAN (DN2400 PIPE JACKING OPTION) - SHEET 5					
2014581.108	MOTIONS COLLECTOR SEWER - CIVIL - PLAN (DN2400 PIPE JACKING OPTION) - SHEET 6					
2014581.109	MOTIONS COLLECTOR SEWER - CIVIL - PLAN (DN2400 PIPE JACKING OPTION) - SHEET 7					
2014581.110	MOTIONS COLLECTOR SEWER - CIVIL - PLAN (DN2400 PIPE JACKING OPTION B1 & B2) - SHEET 8					
2014581.112	MOTIONS COLLECTOR SEWER - CIVIL - PLAN (DN2400 PIPE JACKING) - SHEET 10					
2014581.114	MOTIONS COLLECTOR SEWER - CIVIL - PLAN (DN2400 PIPE JACKING OPTION B1 & B2) - SHEET 12					
2014581.116	MOTIONS COLLECTOR SEWER - CIVIL - PLAN (DN3200 PIPE JACKING) - SHEET 14					
2014581.118	MOTIONS COLLECTOR SEWER - CIVIL - PLAN (DN2400 PIPE JACKING OPTION B1 & B2) - SHEET 16					
2014581.120	MOTIONS COLLECTOR SEWER - CIVIL - PLAN (DN2400 PIPE JACKING OPTION B1 & B2) - SHEET 18					
2014581.122	MOTIONS COLLECTOR SEWER - CIVIL - BRANCH PLAN AND LONG SECTION - SHEET 1					
2014581.123	MOTIONS COLLECTOR SEWER - CIVIL - BRANCH PLAN AND LONG SECTION - SHEET 2					
2014581.124	MOTIONS COLLECTOR SEWER - CIVIL - BRANCH PLAN AND LONG SECTION (DN2400 PIPE JACKING OPTION B1) - SHEET 3					
2014581.125	MOTIONS COLLECTOR SEWER - CIVIL - BRANCH PLAN AND LONG SECTION (DN2400 PIPE JACKING OPTION B2) - SHEET 4					
2014581.126	MOTIONS COLLECTOR SEWER - CIVIL - BRANCH PLAN AND LONG SECTION (DN2400 PIPE JACKING OPTION B1) - SHEET 5					
2014581.127	MOTIONS COLLECTOR SEWER - CIVIL - BRANCH PLAN AND LONG SECTION (DN2400 PIPE JACKING OPTION B2) - SHEET 6					
2014581.128	MOTIONS COLLECTOR SEWER - CIVIL - BRANCH PLAN AND LONG SECTION - SHEET 7					
2014581.129	MOTIONS COLLECTOR SEWER - CIVIL - SH-CRL CONNECTION - PLAN AND LONG SECTION					
2014581.130	MOTIONS COLLECTOR SEWER - LOCAL NETWORK CONNECTIONS - PLAN AND LONG SECTION - SH01 B1					
2014581.131	MOTIONS COLLECTOR SEWER - LOCAL NETWORK CONNECTIONS - PLAN AND LONG SECTION - SHO1 B2					
2014581.132	MOTIONS COLLECTOR SEWER - LOCAL NETWORK CONNECTIONS - PLAN AND LONG SECTION - SHO2 B1					
2014581.133	MOTIONS COLLECTOR SEWER - LOCAL NETWORK CONNECTIONS - PLAN AND LONG SECTION - SHO2 B2					
2014581.134	MOTIONS COLLECTOR SEWER - LOCAL NETWORK CONNECTIONS - PLAN AND LONG SECTION - SHO3 B1					
2014581.135	MOTIONS COLLECTOR SEWER - LOCAL NETWORK CONNECTIONS - PLAN AND LONG SECTION - SHOWN BY MOTIONS COLLECTOR SEWER - LOCAL NETWORK CONNECTIONS - PLAN AND LONG SECTION - SHOWN					
2014581.136	MOTIONS COLLECTOR SEWER - LOCAL NETWORK CONNECTIONS - PLAN AND LONG SECTION - SHO4					
2014581.137	MOTIONS COLLECTOR SEWER - LOCAL NETWORK CONNECTIONS - PLAN AND LONG SECTION - SH05					

2014581.138	MOTIONS COLLECTOR SEWER - LOCAL NETWORK CONNECTIONS - PLAN AND LONG SECTION - SHO6
2014581.139	MOTIONS COLLECTOR SEWER - LOCAL NETWORK CONNECTIONS - PLAN AND LONG SECTION - SH07 SH07a
2014581.140	MOTIONS COLLECTOR SEWER - LOCAL NETWORK CONNECTIONS - PLAN AND LONG SECTION - SH09 SH10
2014581.141	MOTIONS COLLECTOR SEWER - LOCAL NETWORK CONNECTIONS - PLAN AND LONG SECTION - SH11
2014581.142	MOTIONS COLLECTOR SEWER - LOCAL NETWORK CONNECTIONS - PLAN AND LONG SECTION - SH13 SH14 SH15

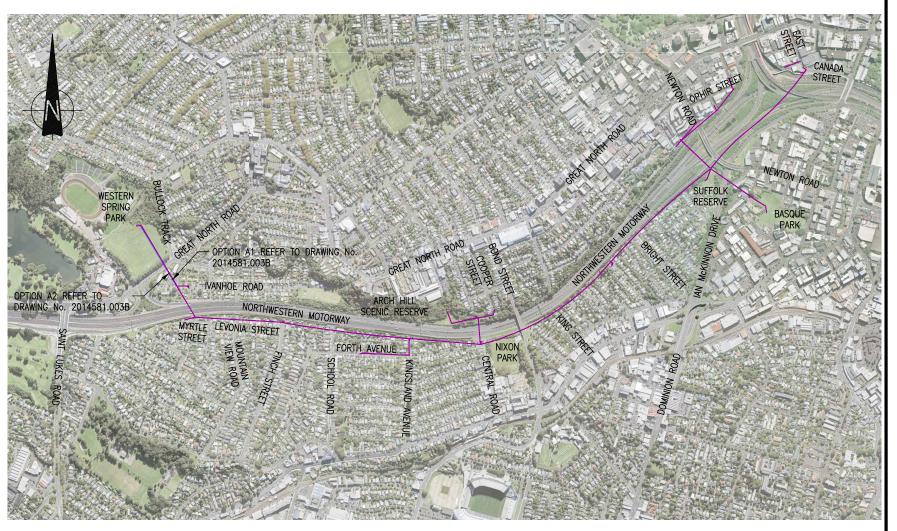



					DESIGNED			<u> </u>
					DES. APPROVED			
					DRAWN	C.LACAMBRA	07-25	
					DWG. APPROVED			Watercard
2	29.07.25	ISSUE FOR INFORMATION	JF	MC	WSL DESIGN MGMT.	J.STOKES	07-25	COPYRIGHT - This drawing, the de
1	16.05.25	ISSUE FOR INFORMATION	JF	MC	WSL PROJ. LEAD	J.STOKES	07-25	concept, remain the exclusive property Watercare Services Limited and may not
ISSUE	DATE	AMENDMENT	BY	APPD.	·	BY		used without approval. Copyright reserved.


MOTIONS COLLECTOR SEWER CIVIL


CAD FILE 2014581.190	DATE 29-07-2025
ORIGINAL SCALE A3 N.T.S.	CONTRACT No.
REF No.	
DWG No. 2014581.1	190 2

LOCALITY PLAN AND DRAWING INDEX (DN2400 PIPE JACKING OPTION)

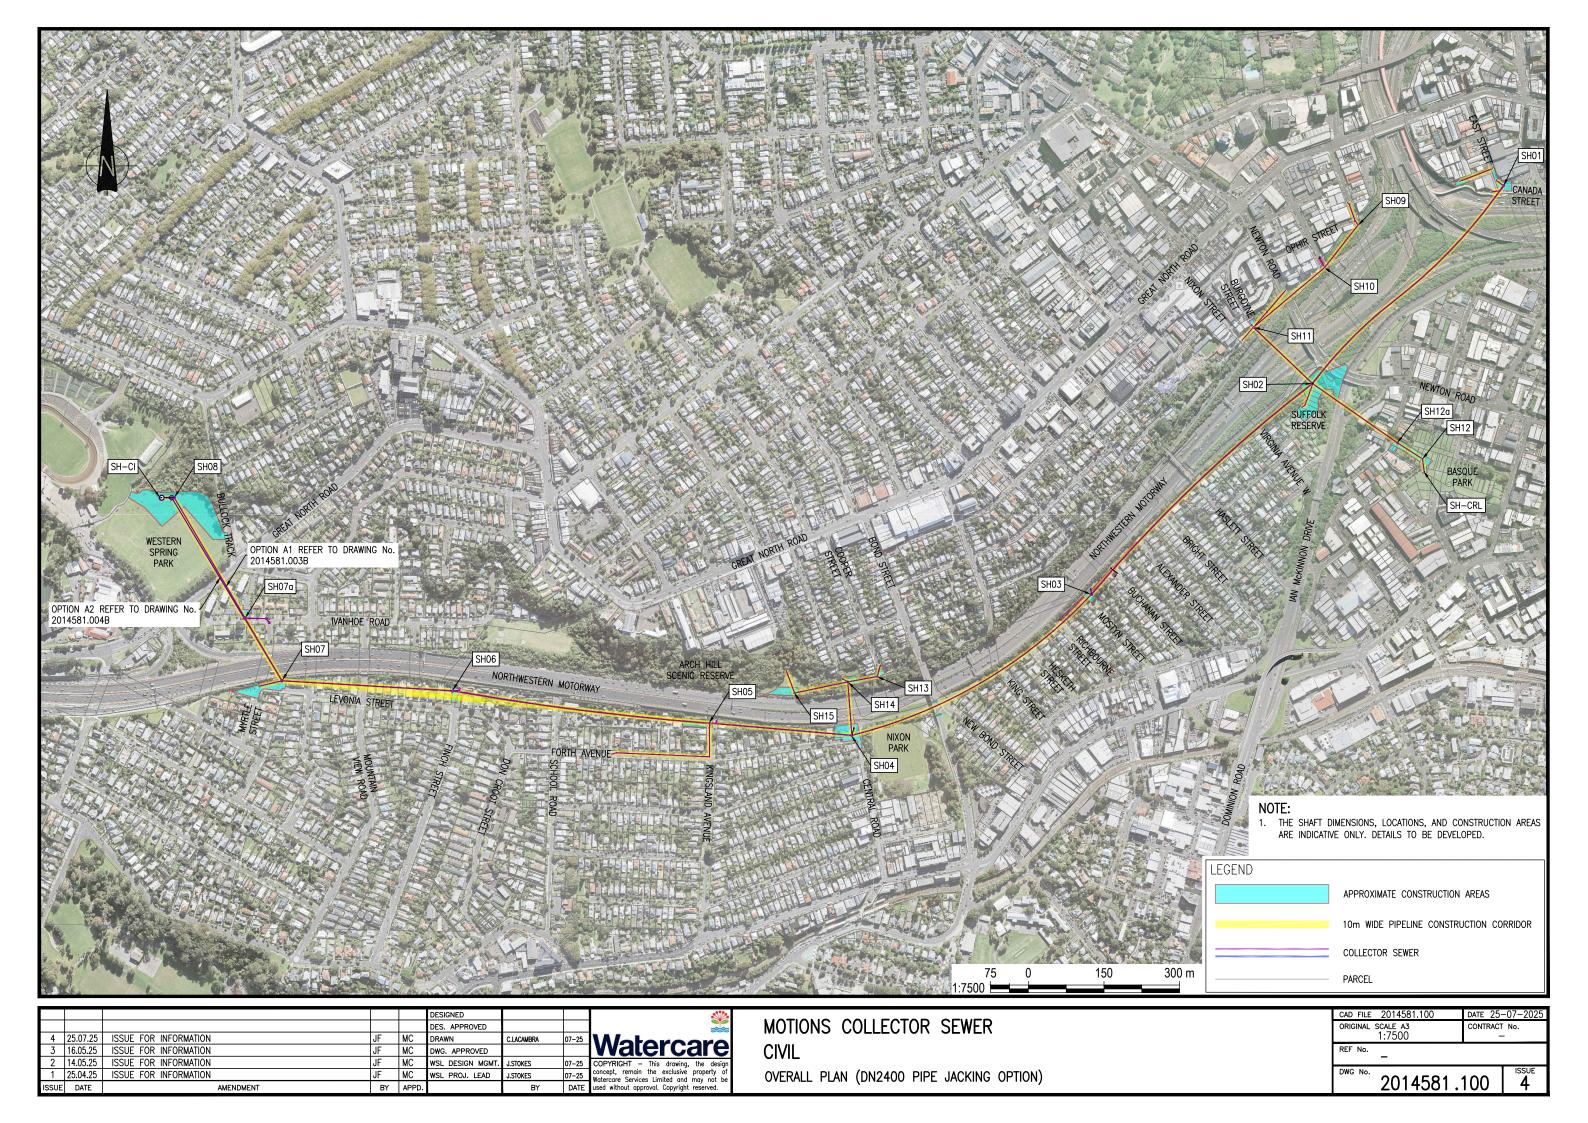

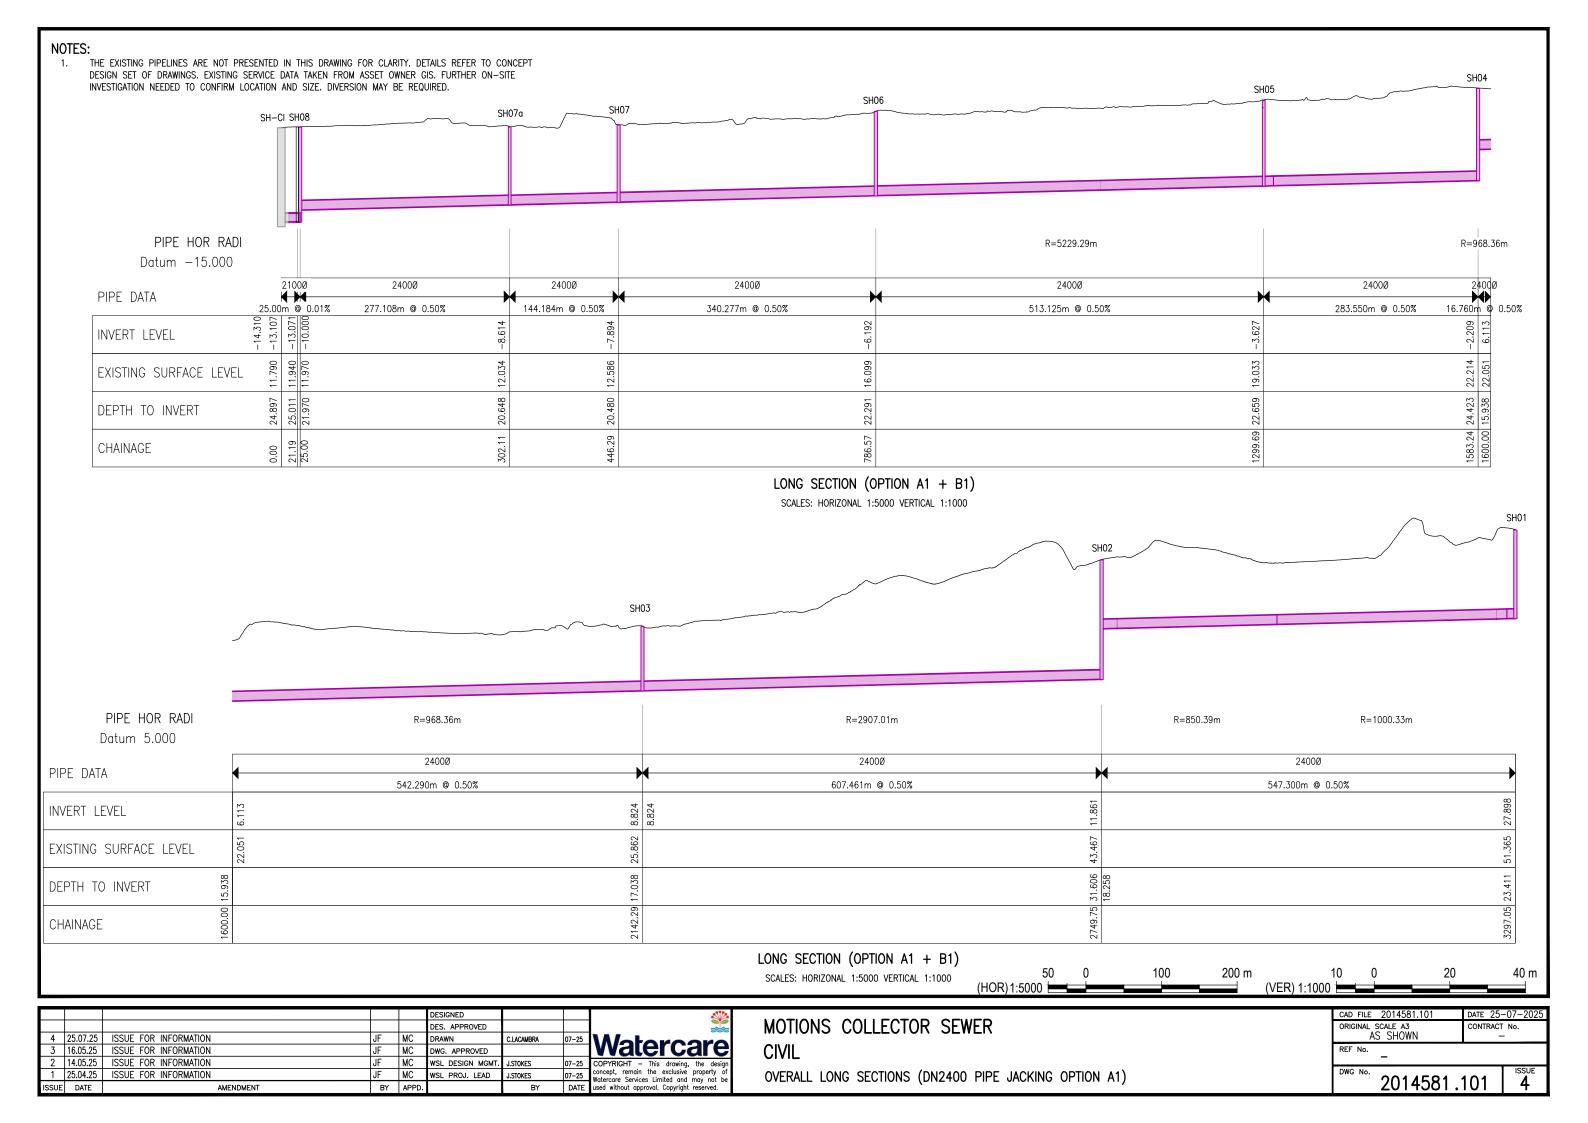

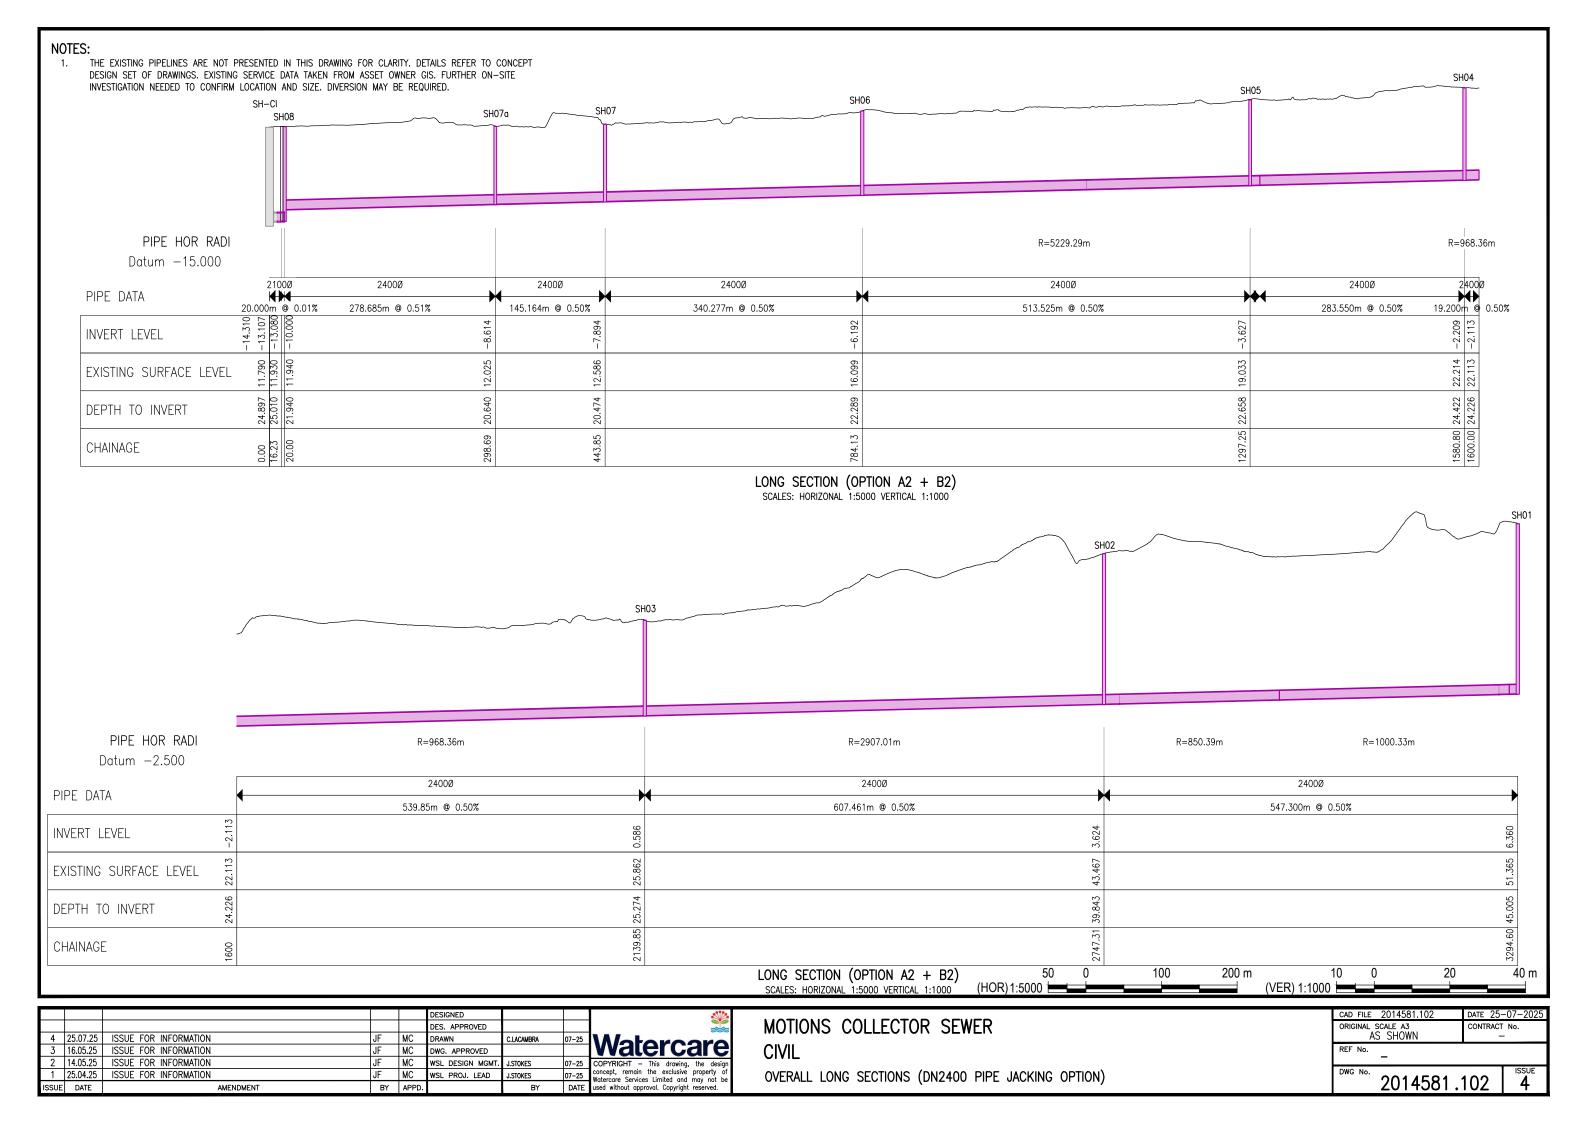

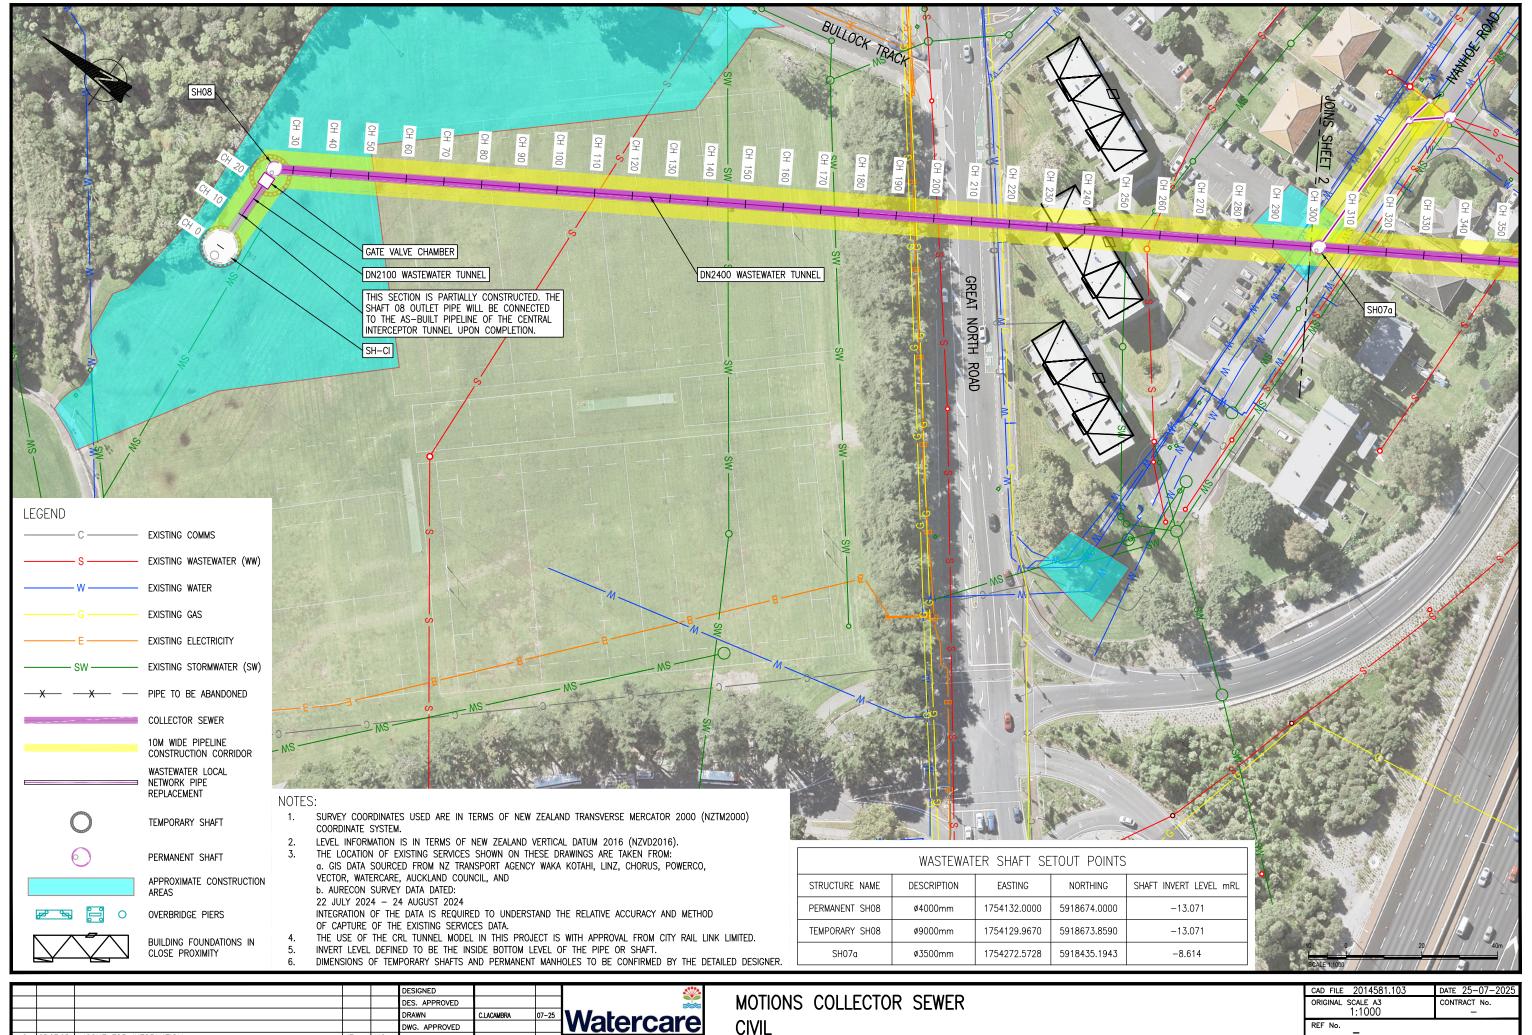


					DESIGNED			
					DES. APPROVED			1
					DRAWN	C.LACAMBRA	07-25	M
					DWG. APPROVED			V
2	25.07.25	ISSUE FOR INFORMATION	JF	MC	WSL DESIGN MGMT.	J.STOKES	05-25	COP
1	16.05.25	ISSUE FOR INFORMATION	JF	MC	WSL PROJ. LEAD	J.STOKES	07-25	conce Water
ISSUE	DATE	AMENDMENT	BY	APPD.		BY	DATE	used

CIVIL PYRIGHT - This drawing, the design cept, remain the exclusive property of ercare Services Limited and may not be without approval. Copyright reserved.

PLAN (DN2400 PIPE JACKING OPTION A1) - SHEET 1


CAD FILE 2014581.103	DATE 25-07-2025
ORIGINAL SCALE A3 1:1000	CONTRACT No.
REF No.	
2014581.	103 2

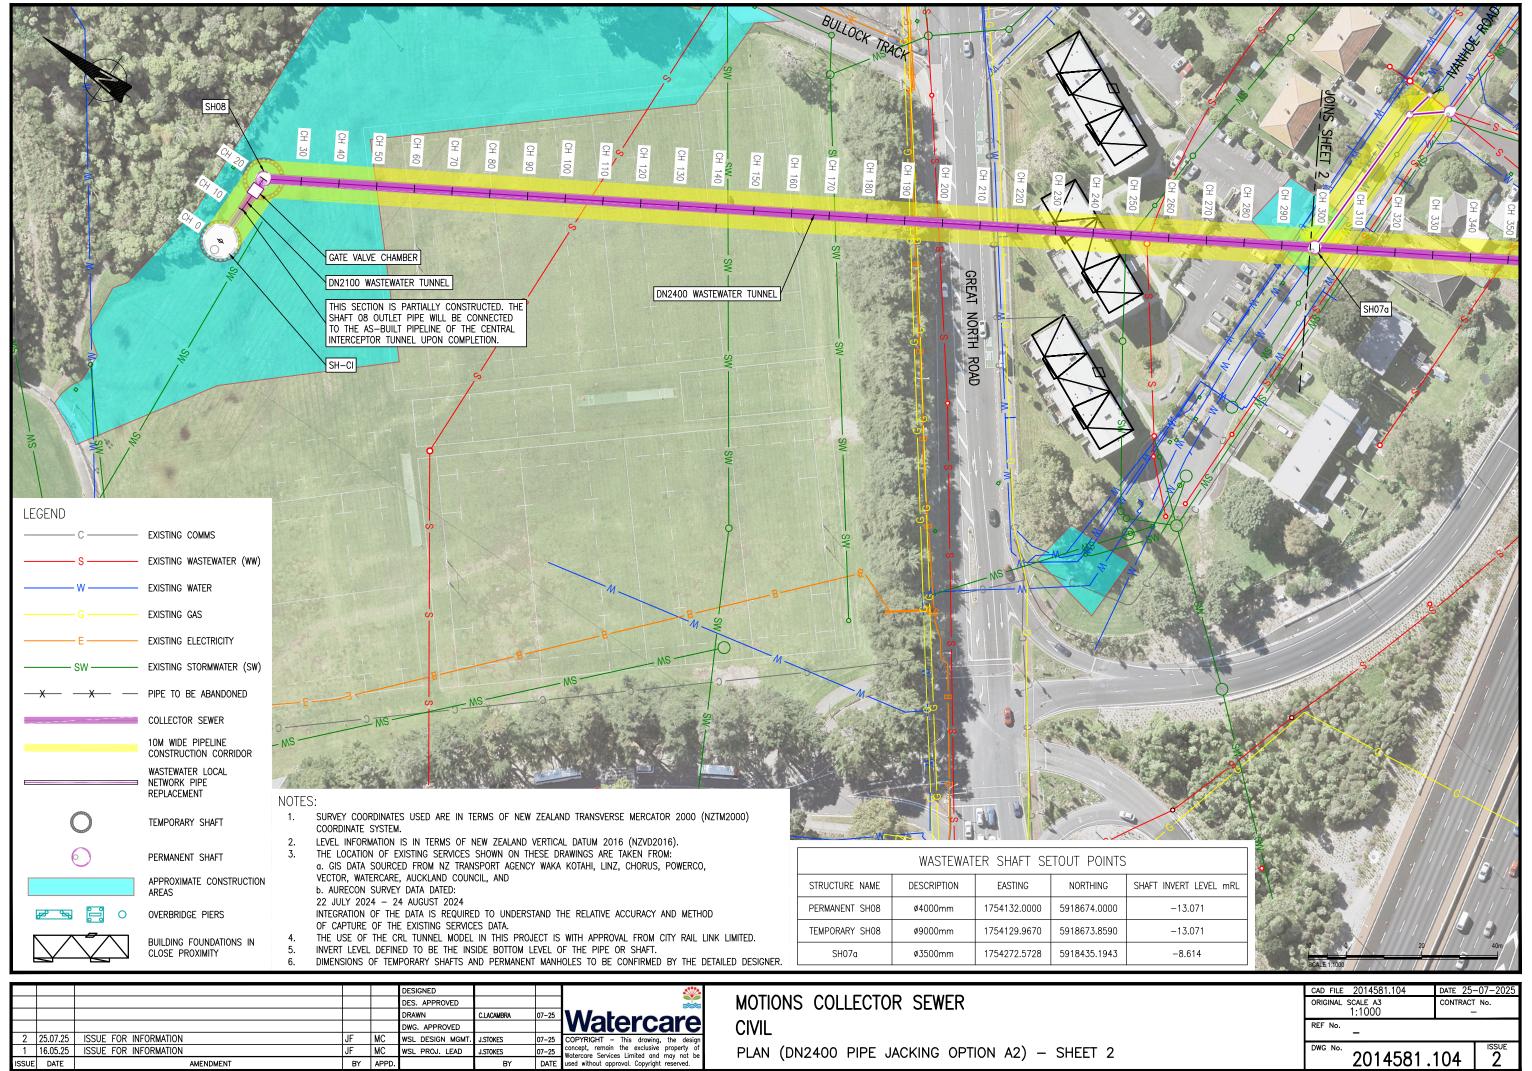



1									_
						DESIGNED			ı
						DES. APPROVED			ı
						DRAWN	C.LACAMBRA	07-25	M
						DWG. APPROVED			V
	2	25.07.25	ISSUE FOR INFORMATION	JF	MC	WSL DESIGN MGMT.	J.STOKES	07-25	COP
	1	16.05.25	ISSUE FOR INFORMATION	JF	MC	WSL PROJ. LEAD	J.STOKES	07-25	conce Water
	ISSUE	DATE	AMENDMENT	BY	APPD.		BY	DATE	used


PLAN (DN2400


LLLOTON GEWEN	1:1000	-	┛
	REF No.		1
PIPE JACKING OPTION A2) - SHEET 2	DWG No. 2014581.1	104 2	1

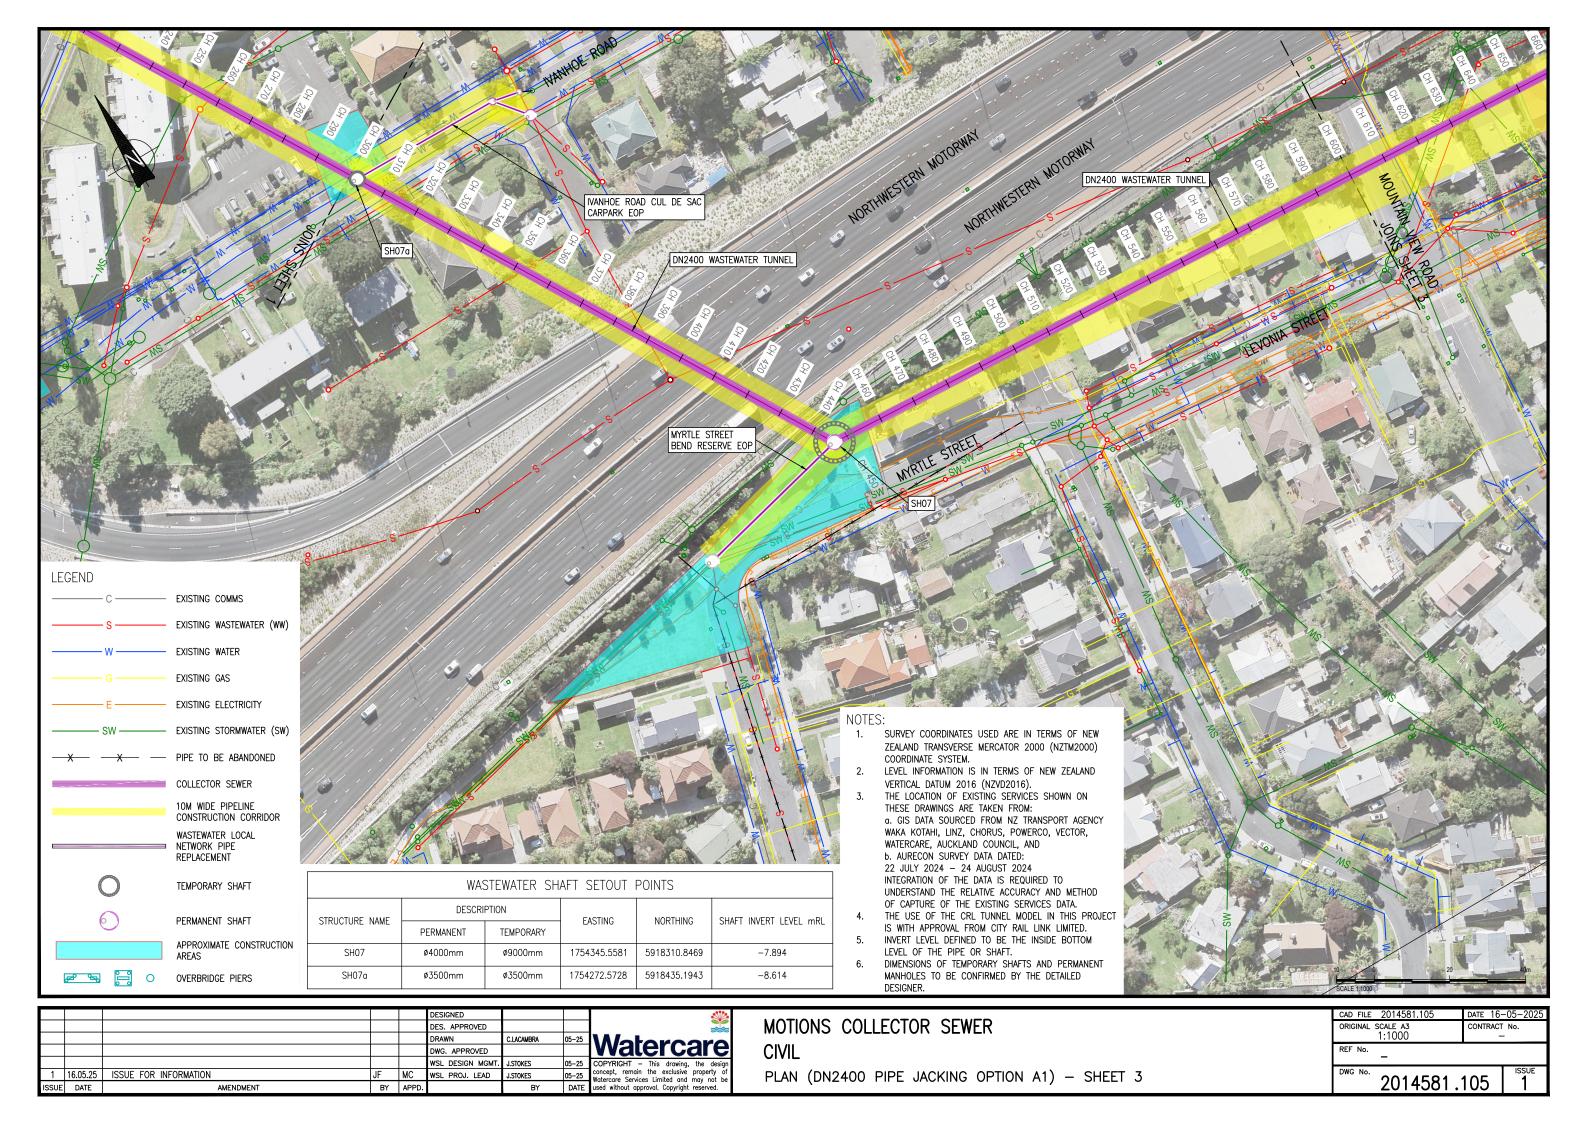

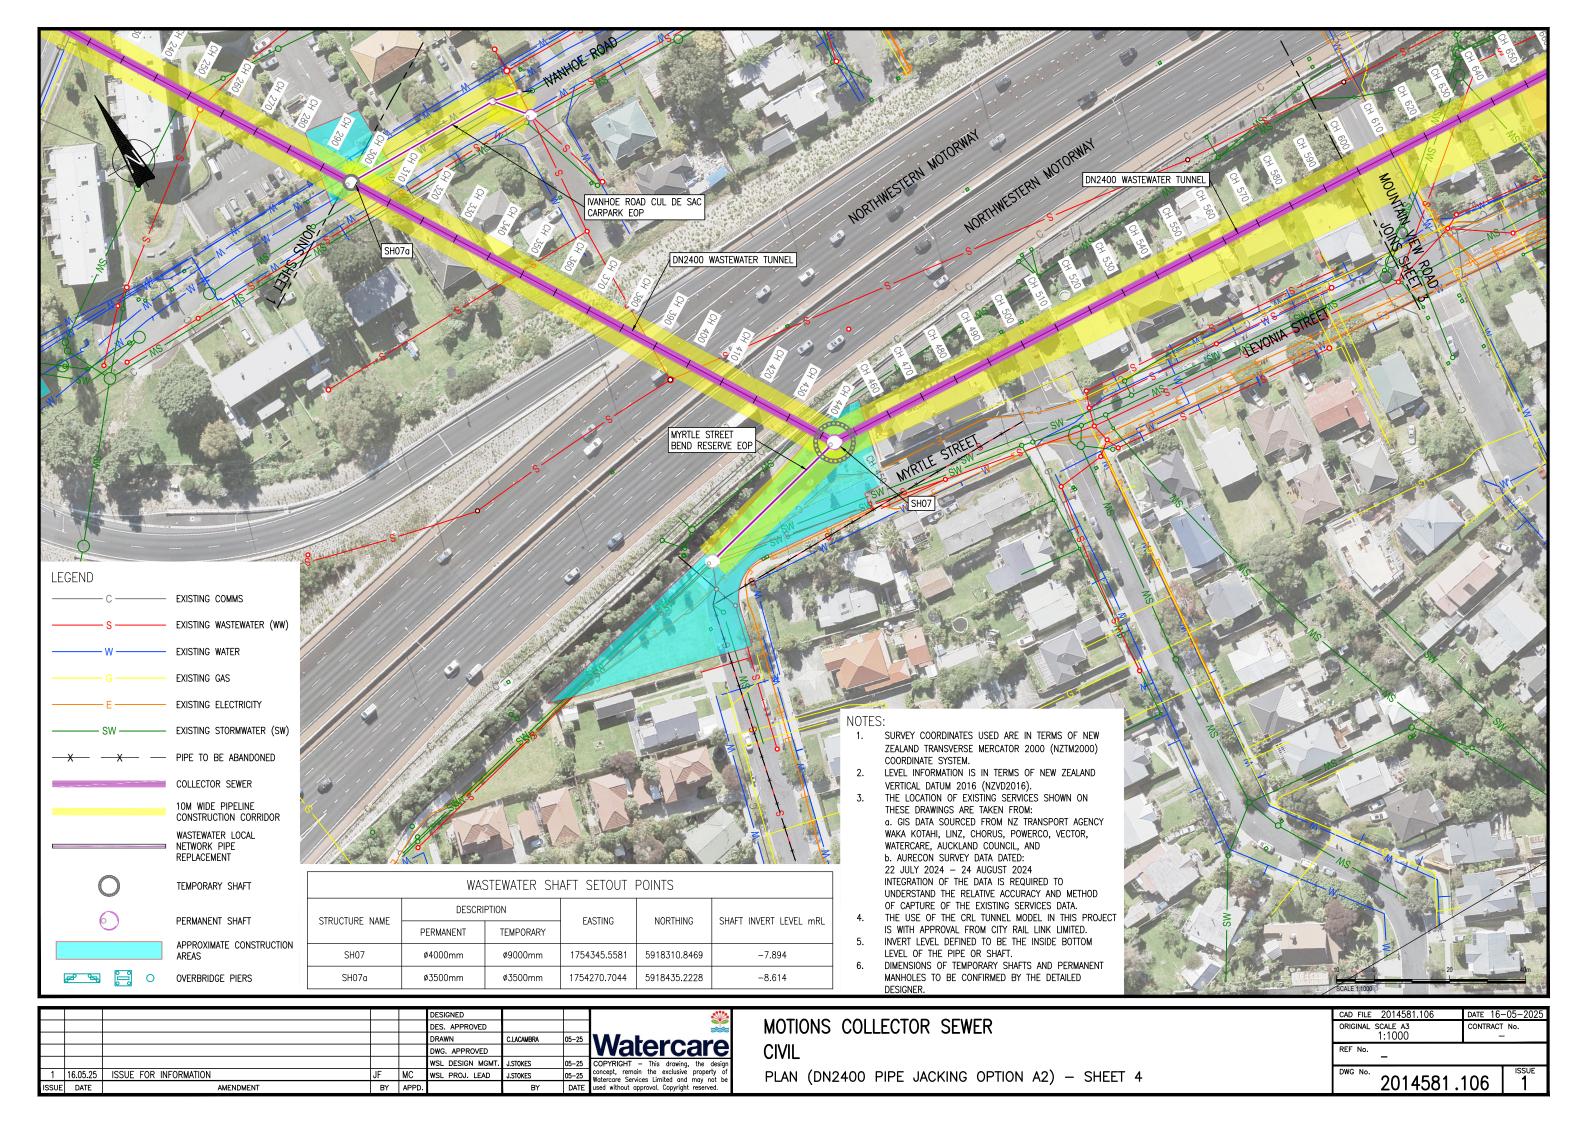

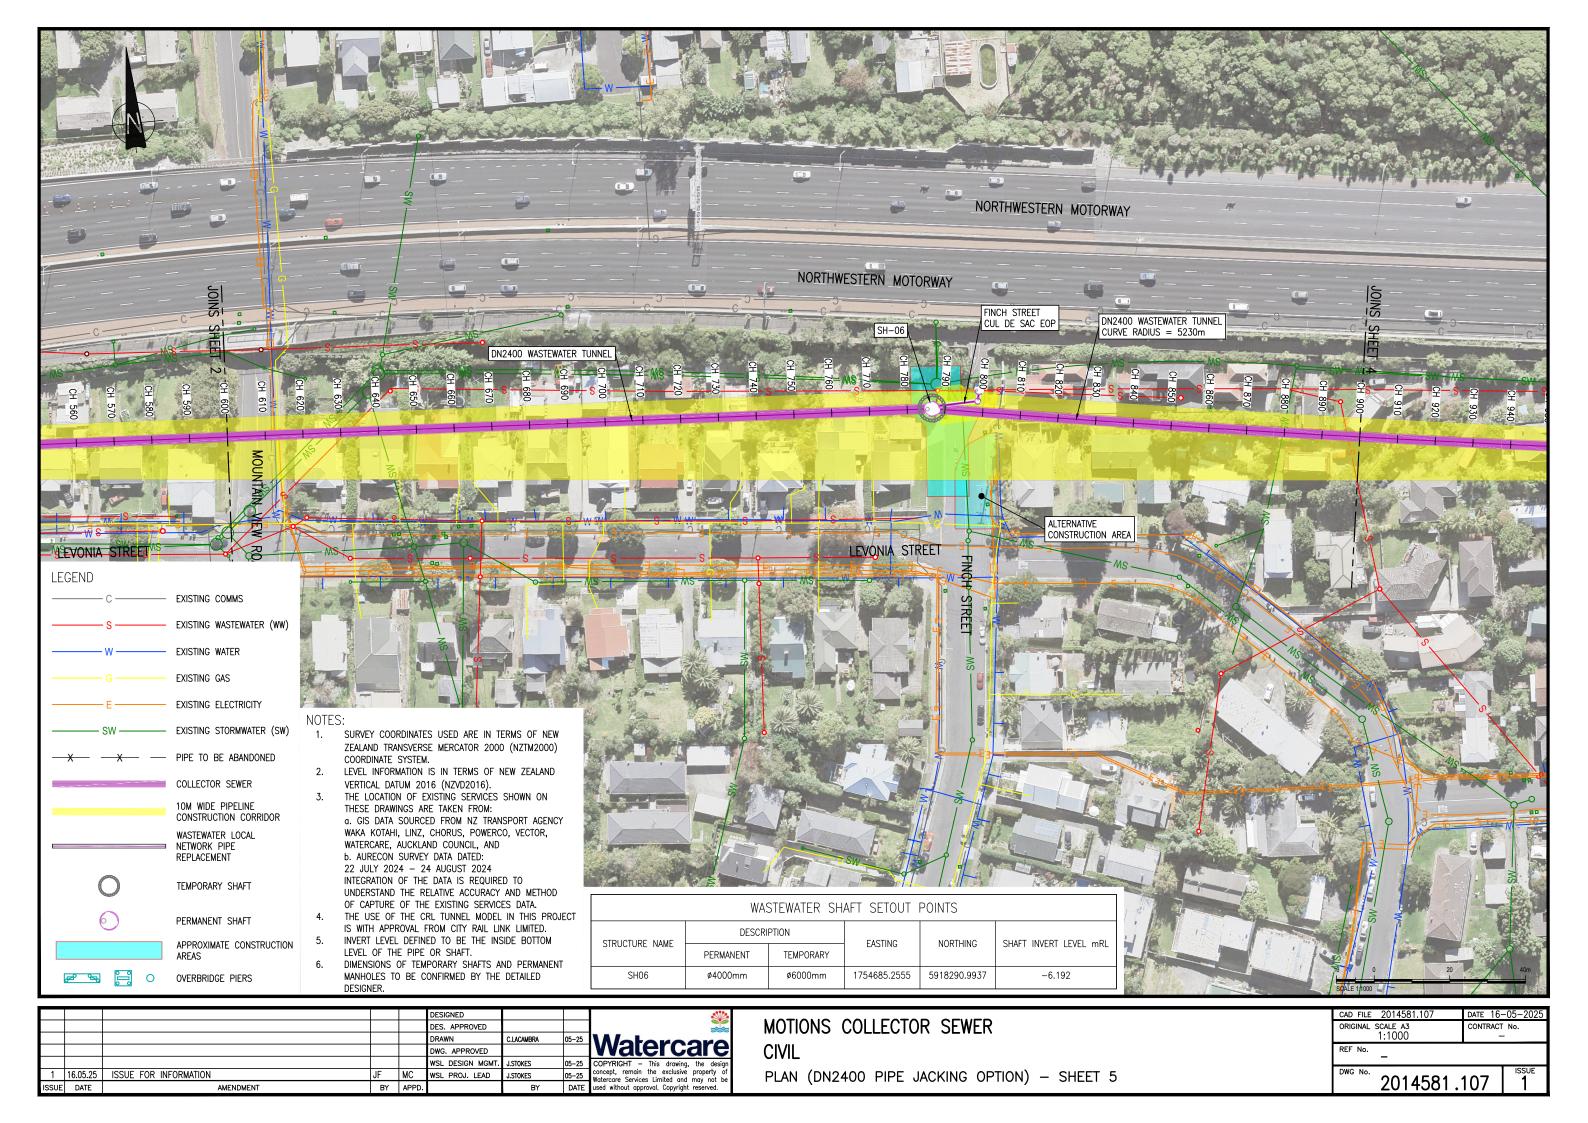

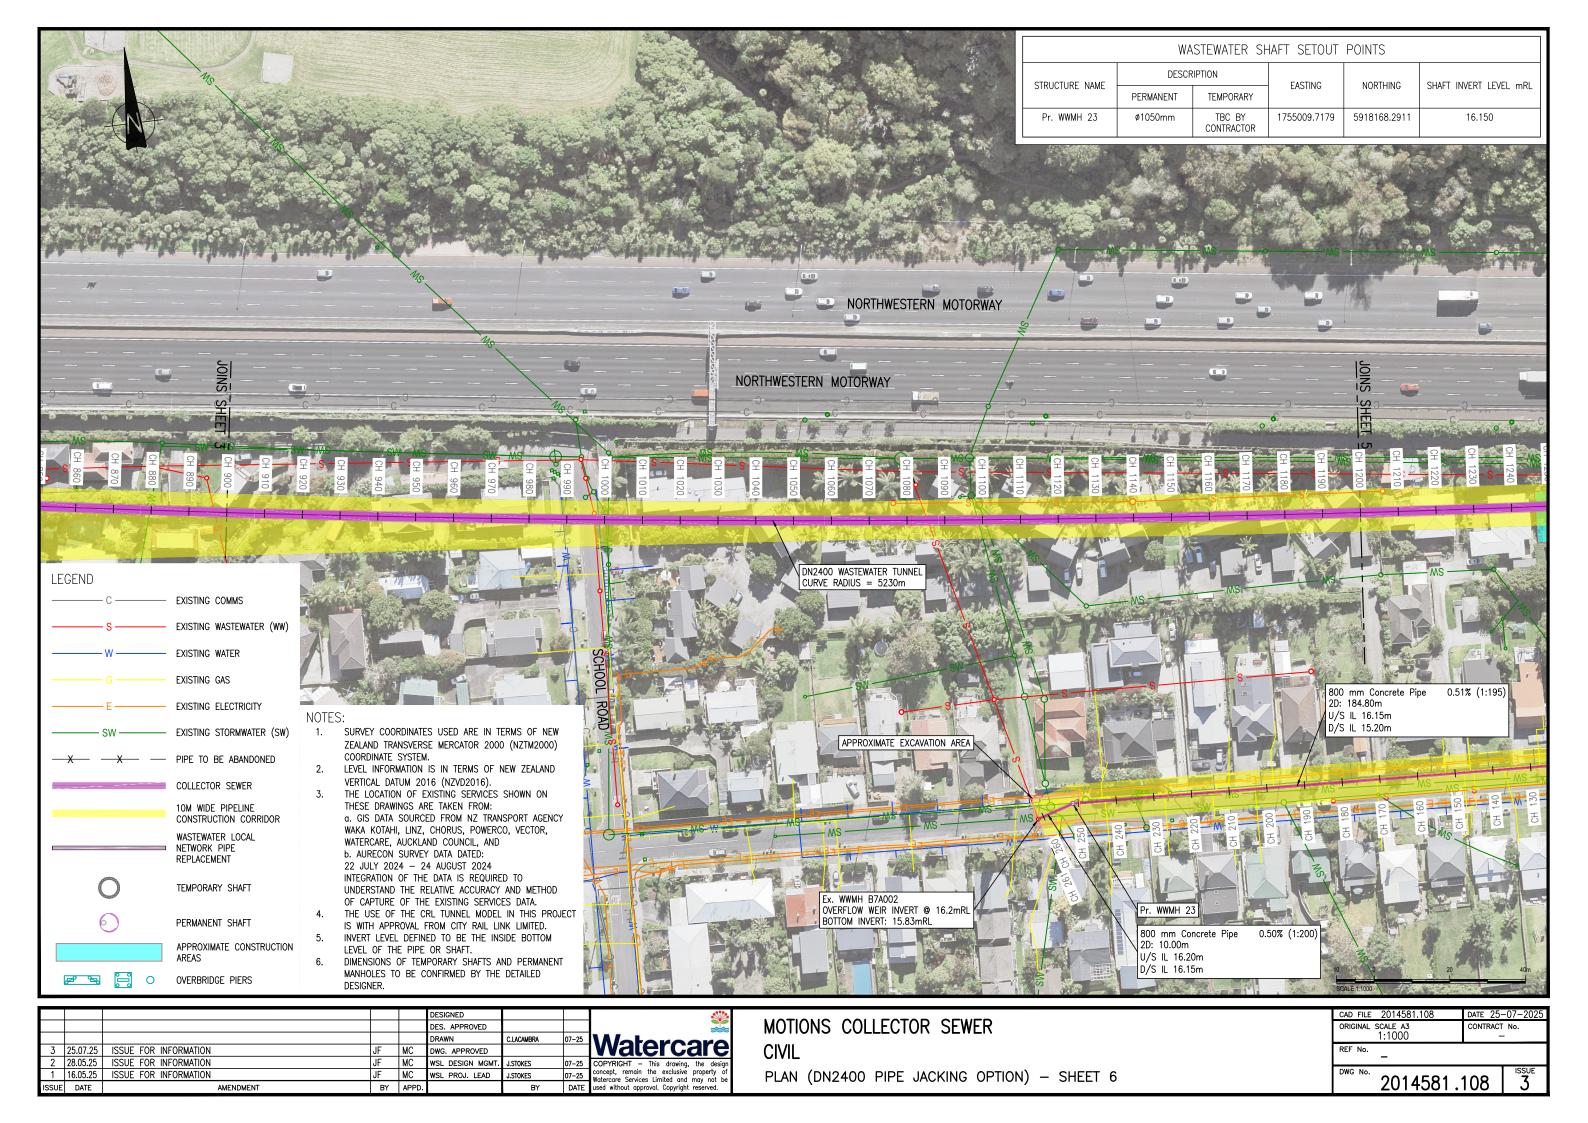

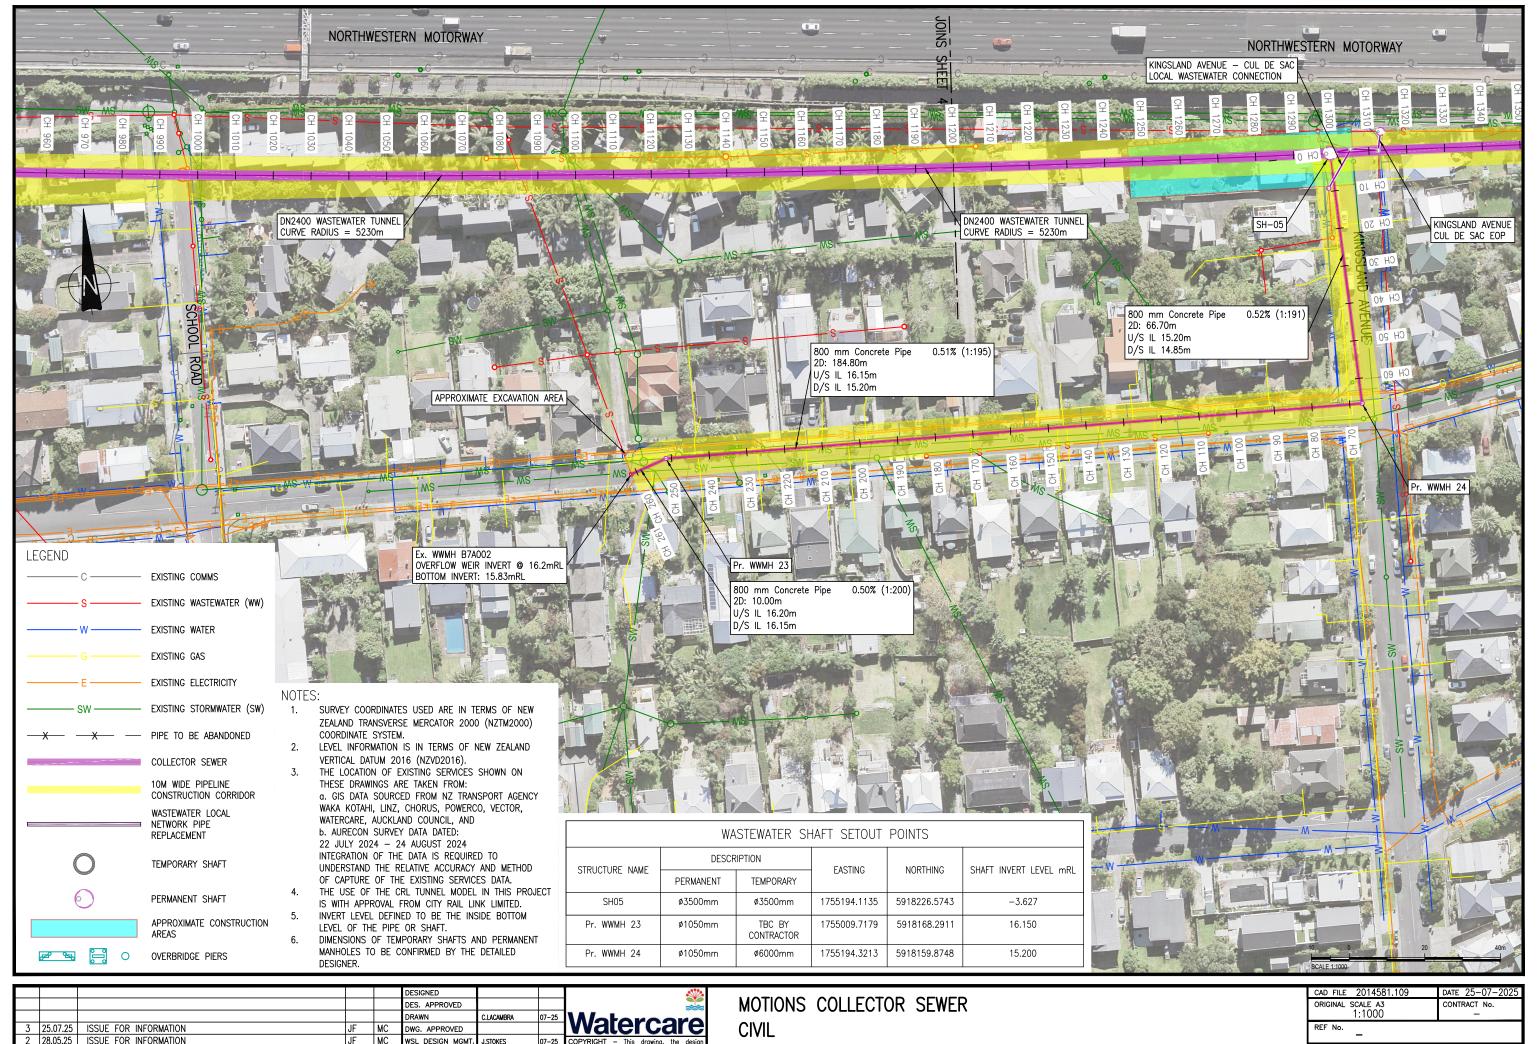


					DESIGNED			Г
					DES. APPROVED			ı
					DRAWN	C.LACAMBRA	07-25	1
3	25.07.25	ISSUE FOR INFORMATION	JF	MC	DWG. APPROVED			1
2	28.05.25	ISSUE FOR INFORMATION	JF	MC	WSL DESIGN MGMT.	J.STOKES	07-25	CC
1	16.05.25	ISSUE FOR INFORMATION	JF	MC	WSL PROJ. LEAD	J.STOKES	07-25	cor Wa
ISSUE	DATE	AMENDMENT	BY	APPD.		BY	DATE	use

COPYRIGHT — This drawing, the desig oncept, remain the exclusive property o latercare Services Limited and may not b sed without approval. Copyright reserved.

PLAN (DN2400 PIPE JACKING OPTION) - SHEET 7

CAD FILE 2014581.109	DATE 25-07	-2025
ORIGINAL SCALE A3 1:1000	CONTRACT No	•
REF No.		
DWG No. 2014581.		SSUE 3

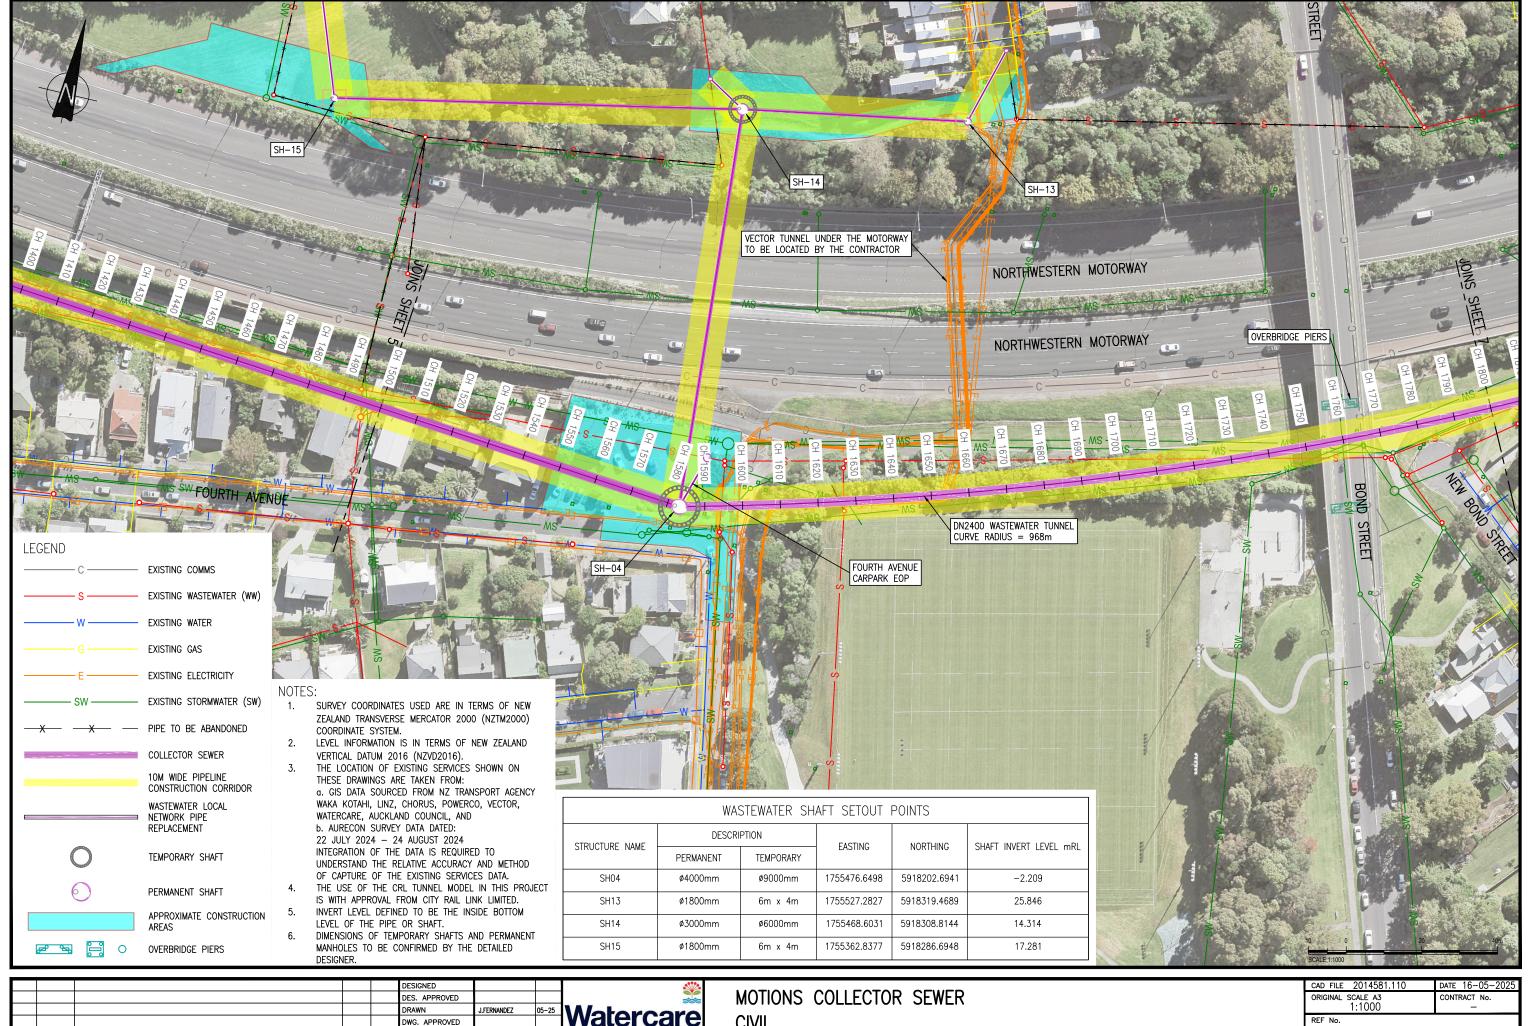

								_
					DESIGNED			Γ
					DES. APPROVED			l
					DRAWN	J.FERNANDEZ	05-25	١
					DWG. APPROVED			l
					WSL DESIGN MGMT.	J.STOKES	05-25	Ī
1	16.05.25	ISSUE FOR INFORMATION	JF	MC	WSL PROJ. LEAD	J.STOKES	05-25	ď
ISSUE	DATE	AMENDMENT	BY	APPD.		BY	DATE	Ü

**Watercare** COPYRIGHT - This drawing, the desig concept, remain the exclusive property o Watercare Services Limited and may not b used without approval. Copyright reserved.

CIVIL

PLAN (DN2400 PIPE JACKING OPTION B1 & B2) - SHEET 8

DWG No.	014581.	110	ISSUE 1	
REF No				
	GINAL SCALE A3 CONTRACT N 1:1000 -			
CAD FILE 20	014581.110	DATE 16-	-05-2025	