
MOTIONS COLLECTOR SEWER DRAWINGS FOR RESOURCE CONSENT


	DRAWING LIST
DRAWING No.	DRAWING TITLE
2014581.290	MOTIONS COLLECTOR SEWER - CIVIL - LOCALITY PLAN AND DRAWING INDEX (DN4500 TUNNEL BORING OPTION)
2014581.200	MOTIONS COLLECTOR SEWER - CIVIL - OVERALL PLAN (DN4500 TUNNEL BORING OPTION)
2014581.201	MOTIONS COLLECTOR SEWER - CIVIL - OVERALL LONG SECTION (DN4500 TUNNEL BORING OPTION) - SHEET 1
2014581.202	MOTIONS COLLECTOR SEWER - CIVIL - PLAN (DN4500 TUNNEL BORING OPTION) - SHEET 1
2014581.203	MOTIONS COLLECTOR SEWER - CIVIL - PLAN (DN4500 TUNNEL BORING OPTION) - SHEET 2
2014581.204	MOTIONS COLLECTOR SEWER - CIVIL - PLAN (DN4500 TUNNEL BORING OPTION) - SHEET 3
2014581.205	MOTIONS COLLECTOR SEWER - CIVIL - PLAN (DN4500 TUNNEL BORING OPTION) - SHEET 4
2014581.206	MOTIONS COLLECTOR SEWER - CIVIL - PLAN (DN4500 TUNNEL BORING OPTION) - SHEET 5
2014581.207	MOTIONS COLLECTOR SEWER - CIVIL - PLAN (DN4500 TUNNEL BORING OPTION) - SHEET 6
2014581.208	MOTIONS COLLECTOR SEWER - CIVIL - PLAN (DN4500 TUNNEL BORING OPTION) - SHEET 7
2014581.209	MOTIONS COLLECTOR SEWER - CIVIL - PLAN (DN4500 TUNNEL BORING OPTION) - SHEET 8
2014581.210	MOTIONS COLLECTOR SEWER - CIVIL - PLAN (DN4500 TUNNEL BORING OPTION) - SHEET 9
2014581.211	MOTIONS COLLECTOR SEWER - CIVIL - PLAN (DN4500 TUNNEL BORING OPTION) - SHEET 10
2014581.212	MOTIONS COLLECTOR SEWER - CIVIL - PLAN (DN4500 TUNNEL BORING OPTION) - SHEET 11
2014581.213	MOTIONS COLLECTOR SEWER - CIVIL - BRANCH PLAN AND LONG SECTION - SHEET 1
2014581.214	MOTIONS COLLECTOR SEWER - CIVIL - BRANCH PLAN AND LONG SECTION - SHEET 2
2014581.215	MOTIONS COLLECTOR SEWER - CIVIL - BRANCH PLAN AND LONG SECTION - SHEET 3
2014581.216	MOTIONS COLLECTOR SEWER - CIVIL - BRANCH PLAN AND LONG SECTION - SHEET 4
2014581.217	MOTIONS COLLECTOR SEWER - CIVIL - BRANCH PLAN AND LONG SECTION - SHEET 5
2014581.218	MOTIONS COLLECTOR SEWER - CIVIL - SH-CRL CONNECTION - PLAN AND LONG SECTION
2014581.219	MOTIONS COLLECTOR SEWER - LOCAL NETWORK CONNECTIONS - PLAN AND LONG SECTION - SH01
2014581.220	MOTIONS COLLECTOR SEWER - LOCAL NETWORK CONNECTIONS - PLAN AND LONG SECTION - SH02
2014581.221	MOTIONS COLLECTOR SEWER - LOCAL NETWORK CONNECTIONS - PLAN AND LONG SECTION - SH03
2014581.222	MOTIONS COLLECTOR SEWER - LOCAL NETWORK CONNECTIONS - PLAN AND LONG SECTION - SH04
2014581.223	MOTIONS COLLECTOR SEWER - LOCAL NETWORK CONNECTIONS - PLAN AND LONG SECTION - SH05
2014581.224	MOTIONS COLLECTOR SEWER - LOCAL NETWORK CONNECTIONS - PLAN AND LONG SECTION - SHO6
2014581.225	MOTIONS COLLECTOR SEWER - LOCAL NETWORK CONNECTIONS - PLAN AND LONG SECTION - SH07a
2014581.226	MOTIONS COLLECTOR SEWER - LOCAL NETWORK CONNECTIONS - PLAN AND LONG SECTION - SH07b SH07c
2014581.227	MOTIONS COLLECTOR SEWER - LOCAL NETWORK CONNECTIONS - PLAN AND LONG SECTION - SH09 SH10
2014581.228	MOTIONS COLLECTOR SEWER - LOCAL NETWORK CONNECTIONS - PLAN AND LONG SECTION - SH11
2014581.229	MOTIONS COLLECTOR SEWER - LOCAL NETWORK CONNECTIONS - PLAN AND LONG SECTION - SH13 SH14 SH15

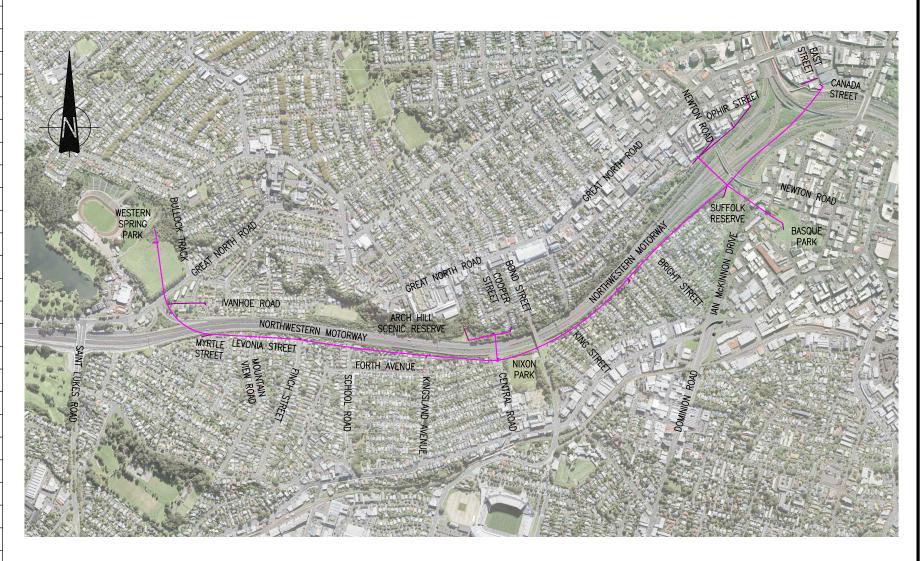



					DESIGNED			**
					DES. APPROVED			
					DRAWN	J.FERNANDEZ	07-25	Motorooro
					DWG. APPROVED			Watercare
2	29.07.25	ISSUE FOR INFORMATION	JF	MC	WSL DESIGN MGMT.		07-25	COPYRIGHT - This drawing, the desig
1	16.05.25	ISSUE FOR INFORMATION	JF	MC	WSL PROJ. LEAD	J.STOKES		concept, remain the exclusive property o Watercare Services Limited and may not be
ISSUE	DATE	AMENDMENT	BY	APPD.		BY		used without approval. Copyright reserved.


MOTIONS COLLECTOR SEWER
CIVIL
LOCALITY PLAN AND DRAWING INDEX (DN4500 TBM OPTION)


DWG No.	ISSUE			
REF No.				
ORIGINAL SCALE A3 CON N.T.S.	CONTRACT No.			
CAD FILE 2014581.290 DAT	E 29-07-2025			

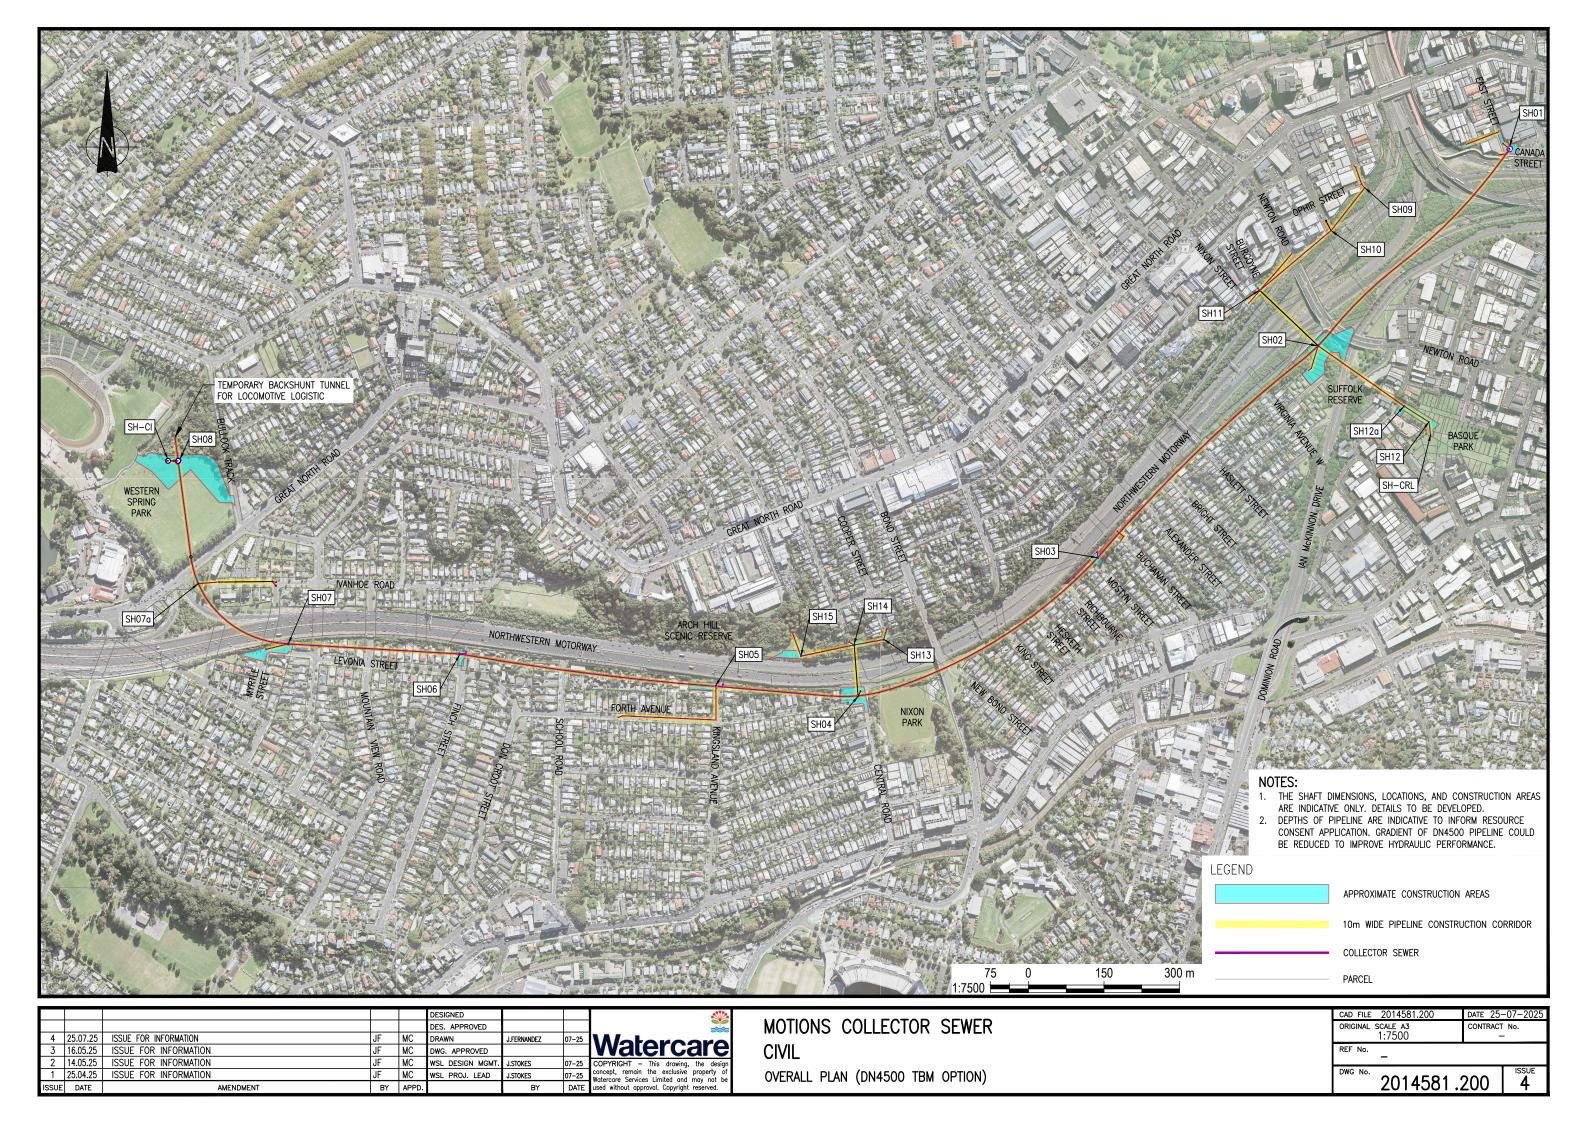

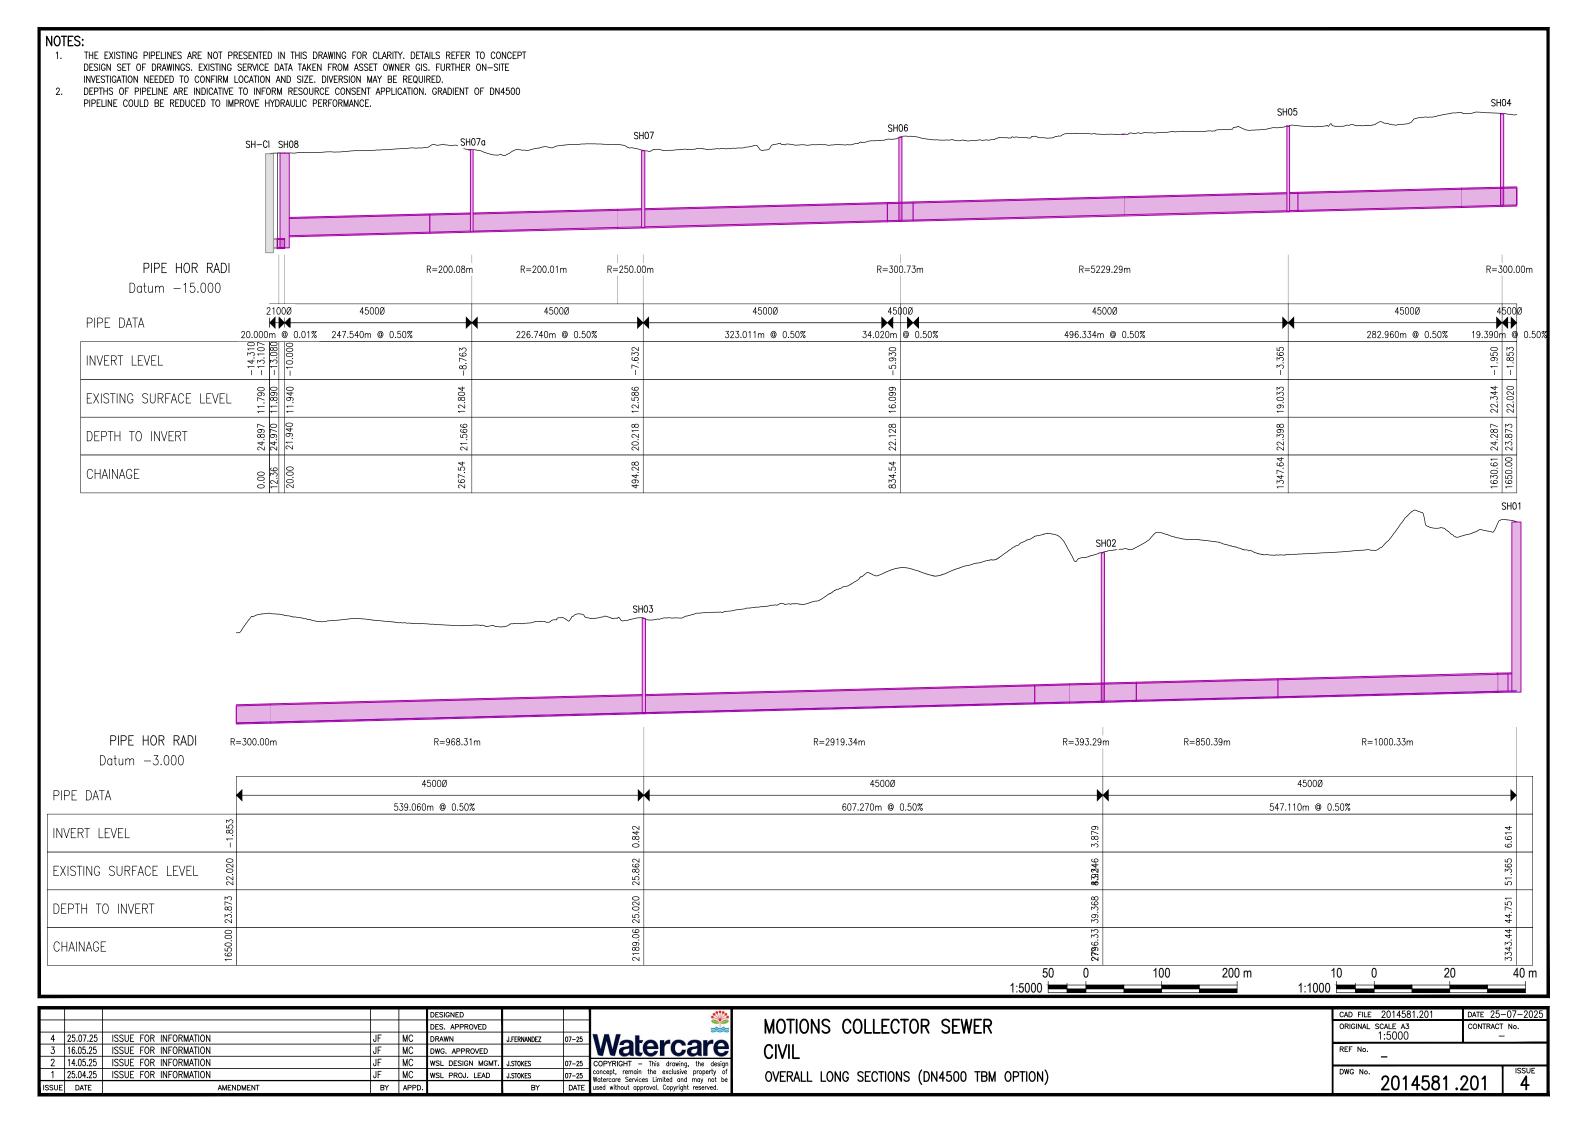

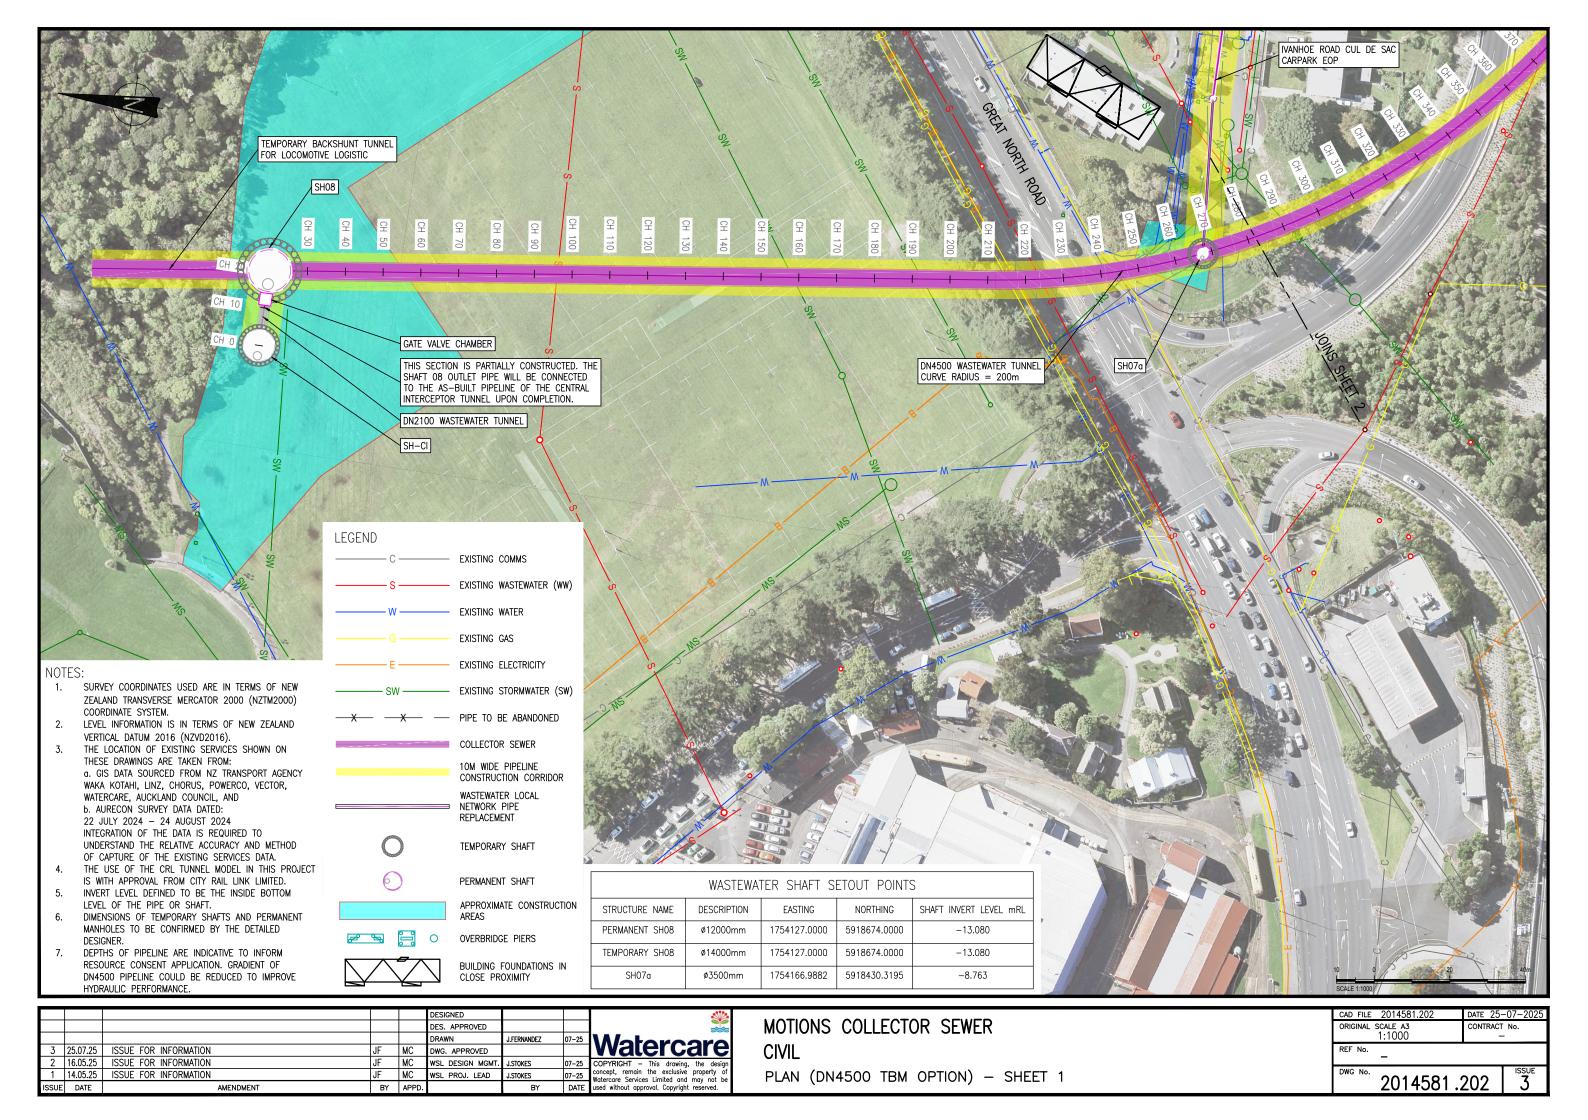

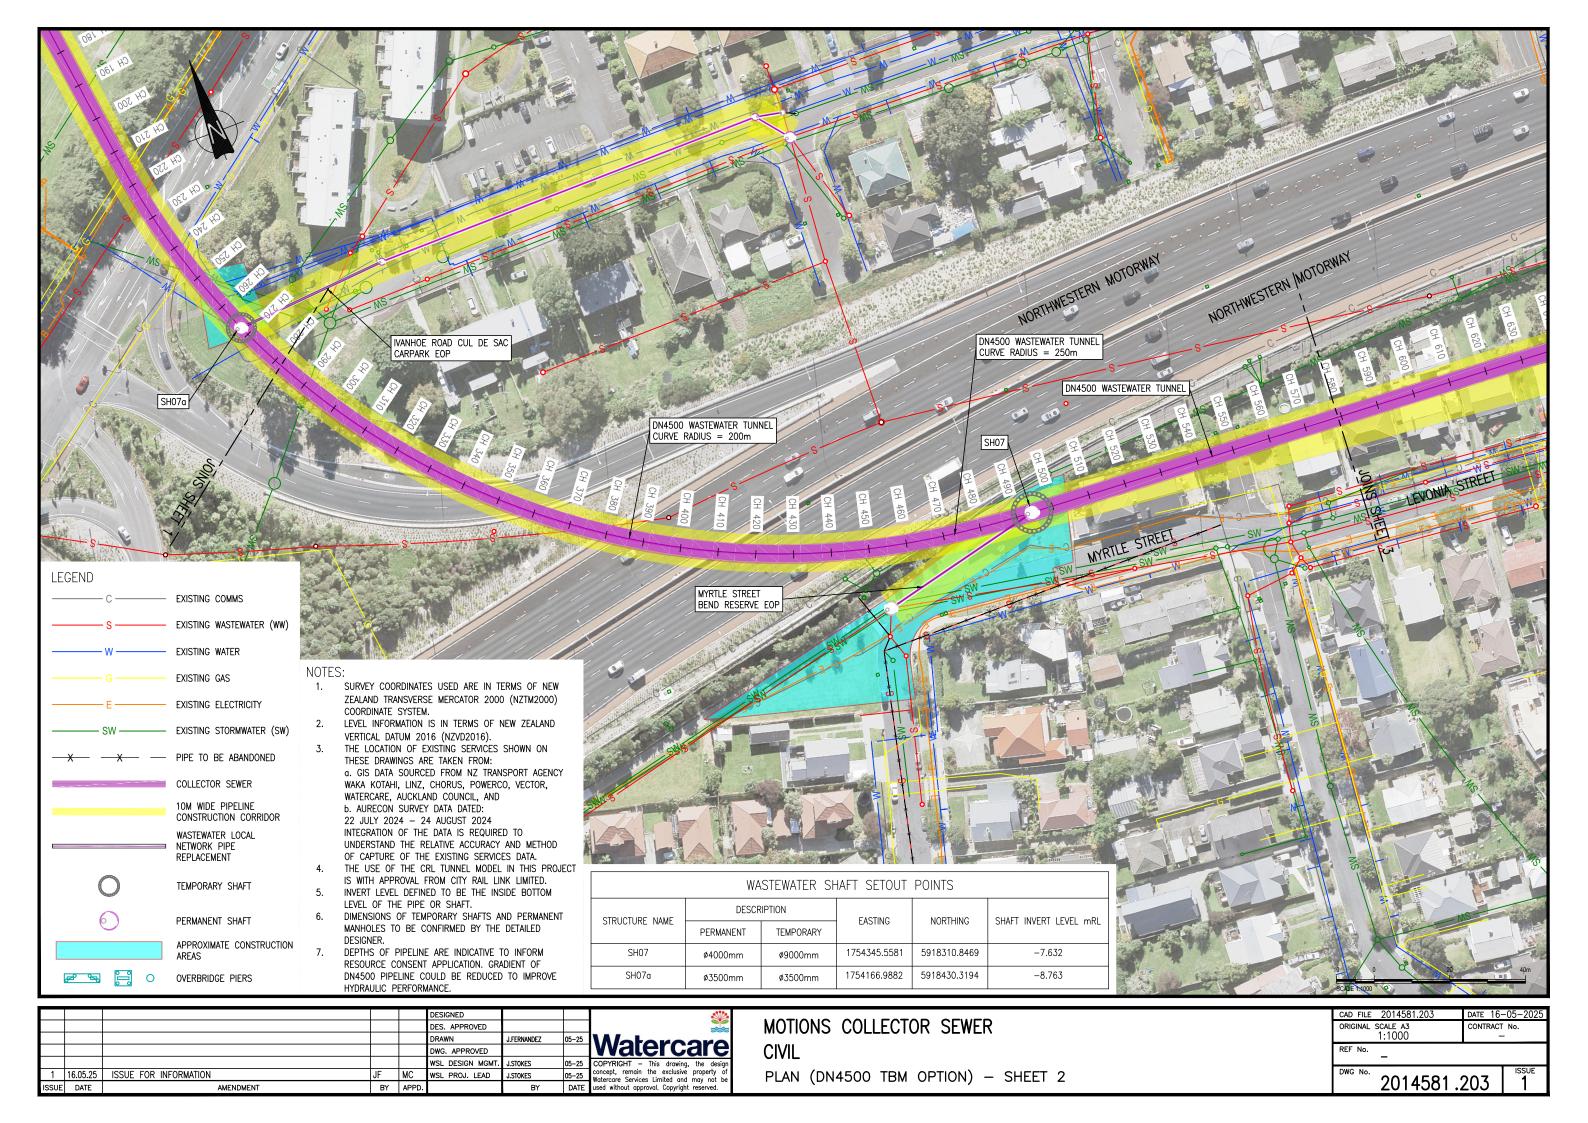


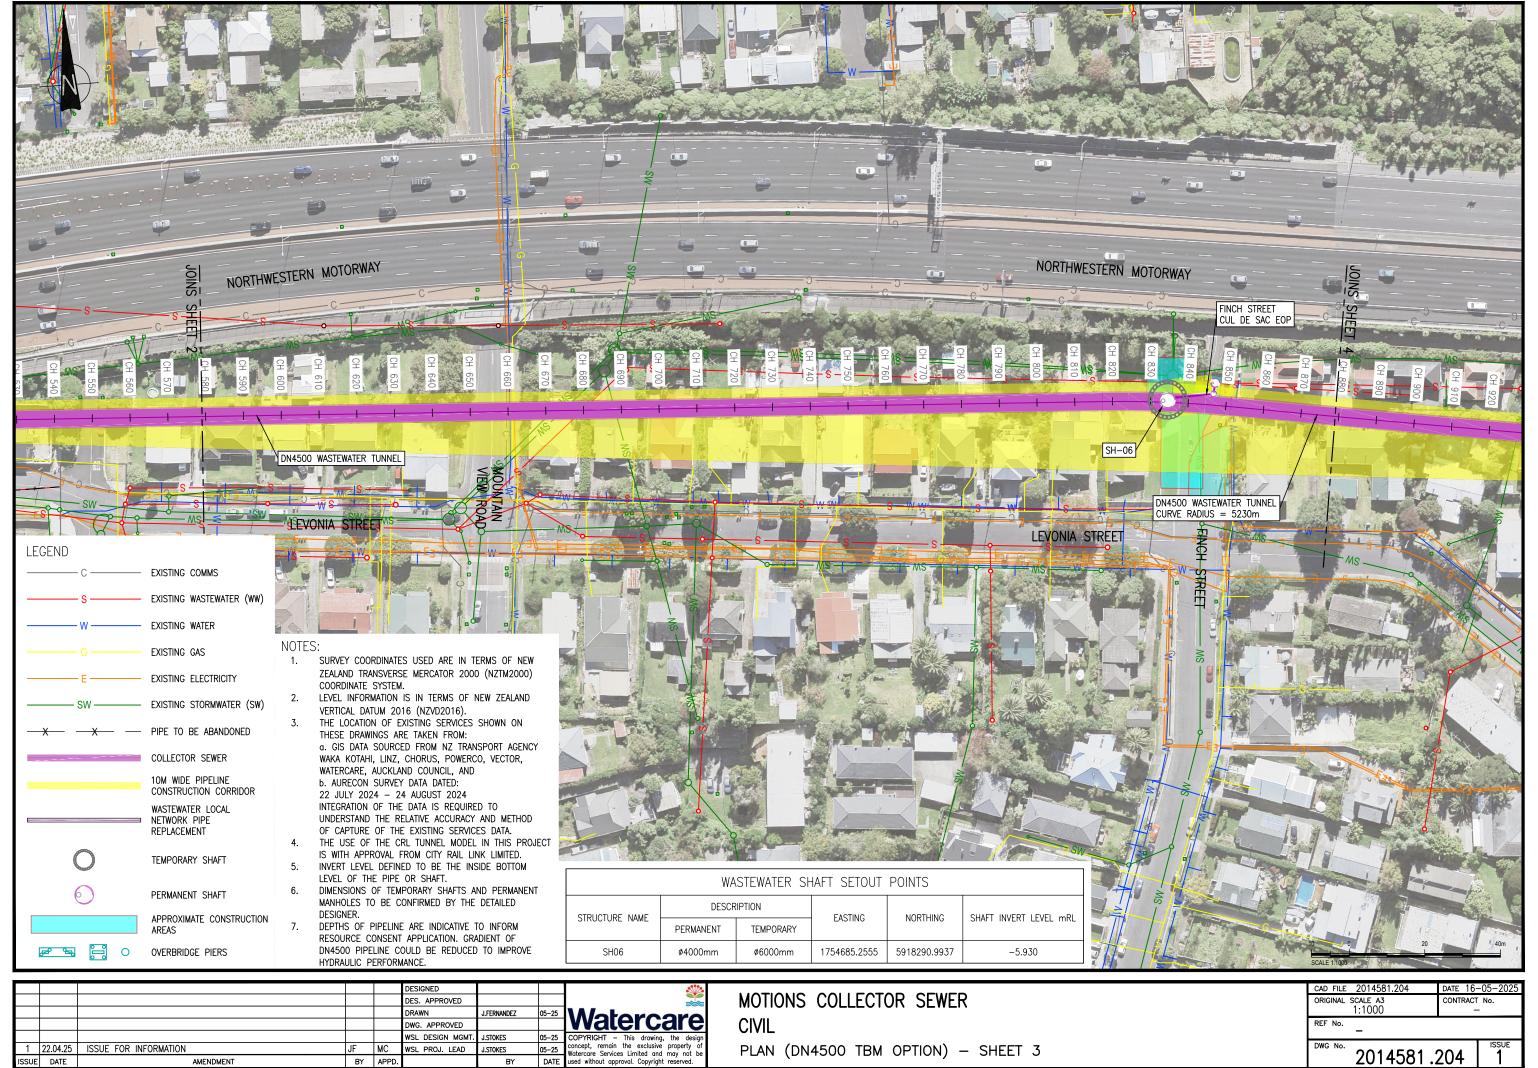

ISSUE	DATE	AMENDMENT	BY	APPD.		BY	DATE	
1	22.04.25	ISSUE FOR INFORMATION	JF	MC	WSL PROJ. LEAD	J.STOKES	05-25	ľ
					WSL DESIGN MGMT.	J.STOKES	05-25	ħ
					DWG. APPROVED			l
					DRAWN	J.FERNANDEZ	05-25	١
					DES. APPROVED			l
					DESIGNED			Γ

PLAN (DN4500 TBM OPTION) - SHEET 3

DWG No. 2014581.2	204	ISSUE 1
REF No.		
ORIGINAL SCALE A3 1:1000	CONTRACT	No.
CAD FILE 2014581.204	DATE 16-	-05-2025

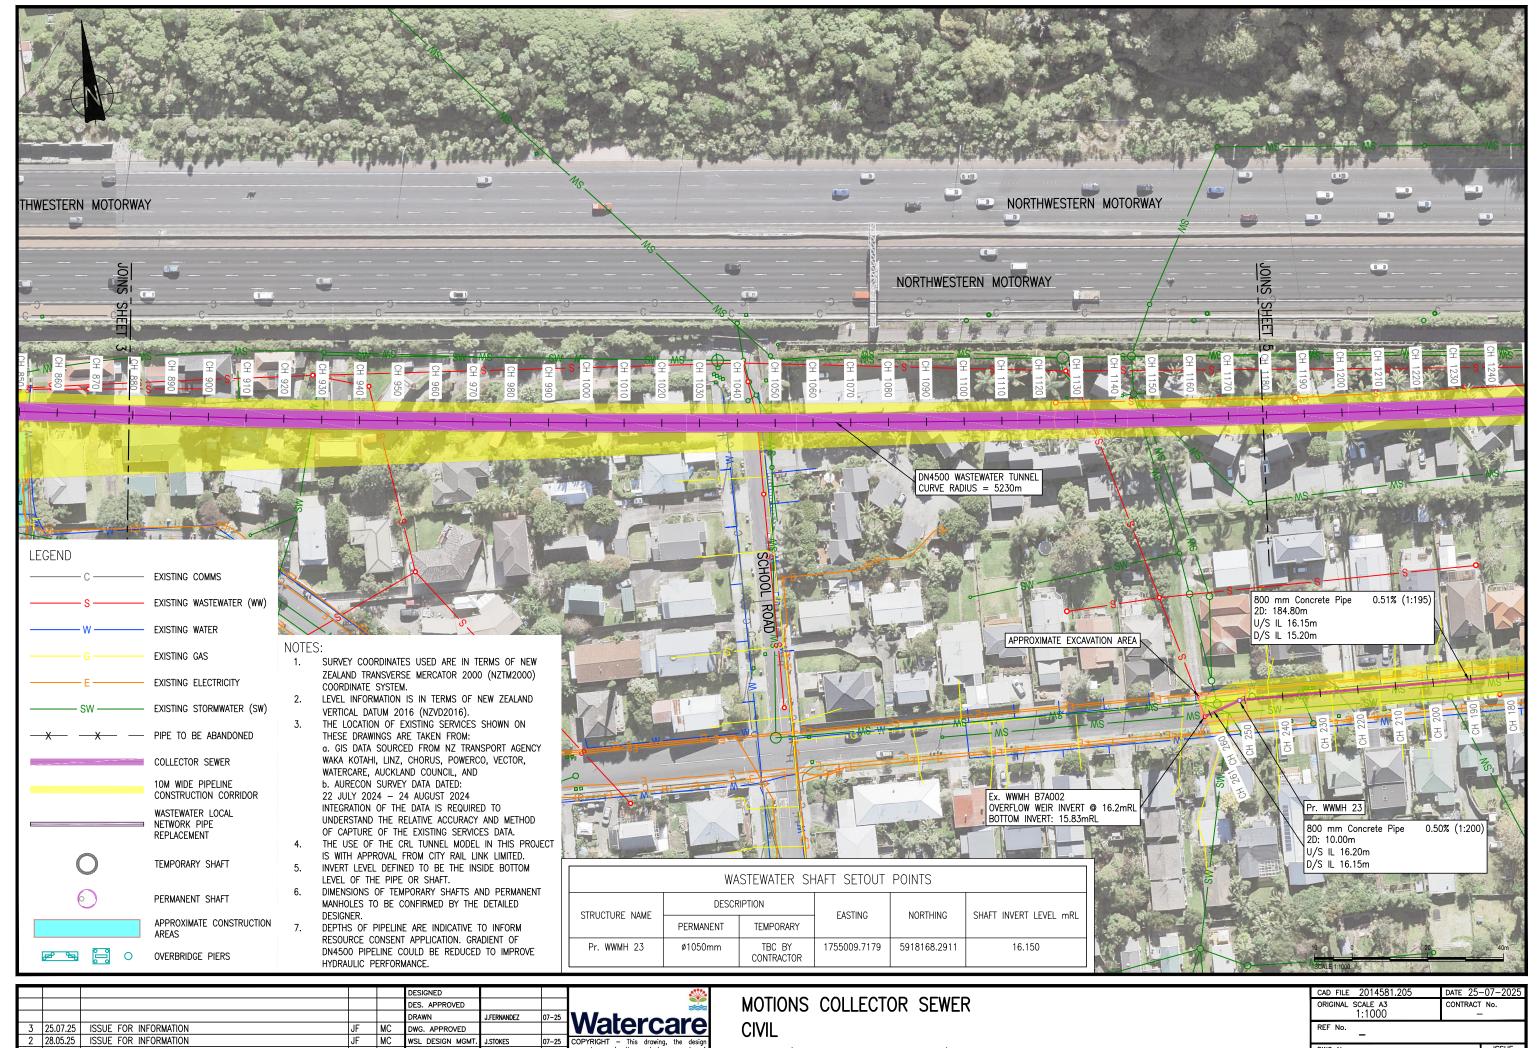

					DESIGNED			ı
					DES. APPROVED			1
					DRAWN	J.FERNANDEZ	07-25	1
3	25.07.25	ISSUE FOR INFORMATION	JF	MC	DWG. APPROVED			١
2	28.05.25	ISSUE FOR INFORMATION	JF	MC	WSL DESIGN MGMT.	J.STOKES	07-25	٥
1	16.05.25	ISSUE FOR INFORMATION	JF	MC	WSL PROJ. LEAD	J.STOKES	07-25	CC W
ISSUE	DATE	AMENDMENT	BY	APPD.	·	BY	DATE	us

COPYRIGHT - This drawing, the desig concept, remain the exclusive property o Watercare Services Limited and may not b used without approval. Copyright reserved.

PLAN (DN4500 TBM OPTION) - SHEET 4

CAD FILE 2014581.205	DATE 25-07-2025				
ORIGINAL SCALE A3 1:1000	CONTRACT No.				
REF No.					
DWG No. 2014581.2	205 SSUE 3				