


								_
					DESIGNED			Γ
					DES. APPROVED			1
					DRAWN	J.FERNANDEZ	05-25	١
					DWG. APPROVED			l
					WSL DESIGN MGMT.	J.STOKES	05-25	t
1	16.05.25	ISSUE FOR INFORMATION	JF	MC	WSL PROJ. LEAD	J.STOKES	05-25](
ISSUE	DATE	AMENDMENT	BY	APPD.		BY	DATE	ľ

Watercare COPYRIGHT — This drawing, the desig concept, remain the exclusive property o Watercare Services Limited and may not b used without approval. Copyright reserved.

CIVIL

PLAN (DN4500 TBM OPTION) - SHEET 6

CAD FILE 2014581.207	DATE 16-05-2025
ORIGINAL SCALE A3 1:1000	CONTRACT No.
REF No.	
2014581.2	207 1 1 ISSUE

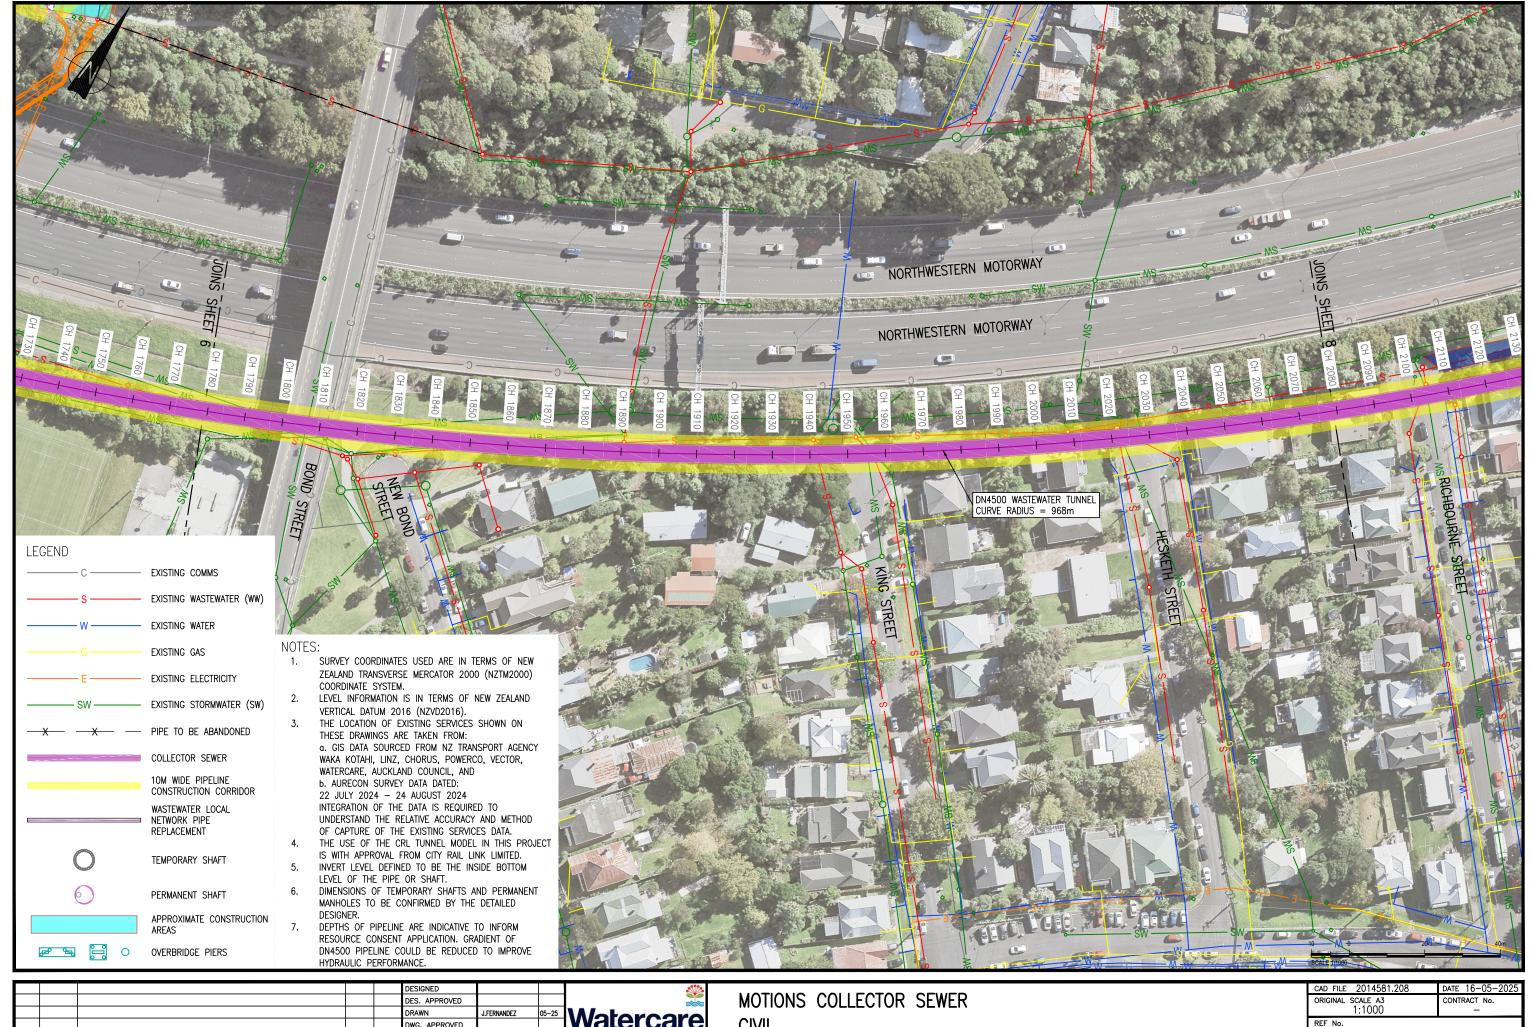


								_
					DESIGNED			Γ
					DES. APPROVED			1
					DRAWN	J.FERNANDEZ	05-25	١
					DWG. APPROVED			l
					WSL DESIGN MGMT.	J.STOKES	05-25	t
1	16.05.25	ISSUE FOR INFORMATION	JF	MC	WSL PROJ. LEAD	J.STOKES	05-25](
ISSUE	DATE	AMENDMENT	BY	APPD.		BY	DATE	ľ

Watercare
COPYRIGHT - This drawing, the design concept, remain the exclusive property of Watercare Services Limited and may not be used without approval. Copyright reserved. CIVIL

PLAN (DN4500 TBM OPTION) - SHEET 7

CAD FILE 2014581.208	DATE 16-05-2025
original scale a3 1:1000	CONTRACT No.
REF No.	
DWG No. 2014581.2	208 1 1 SSUE

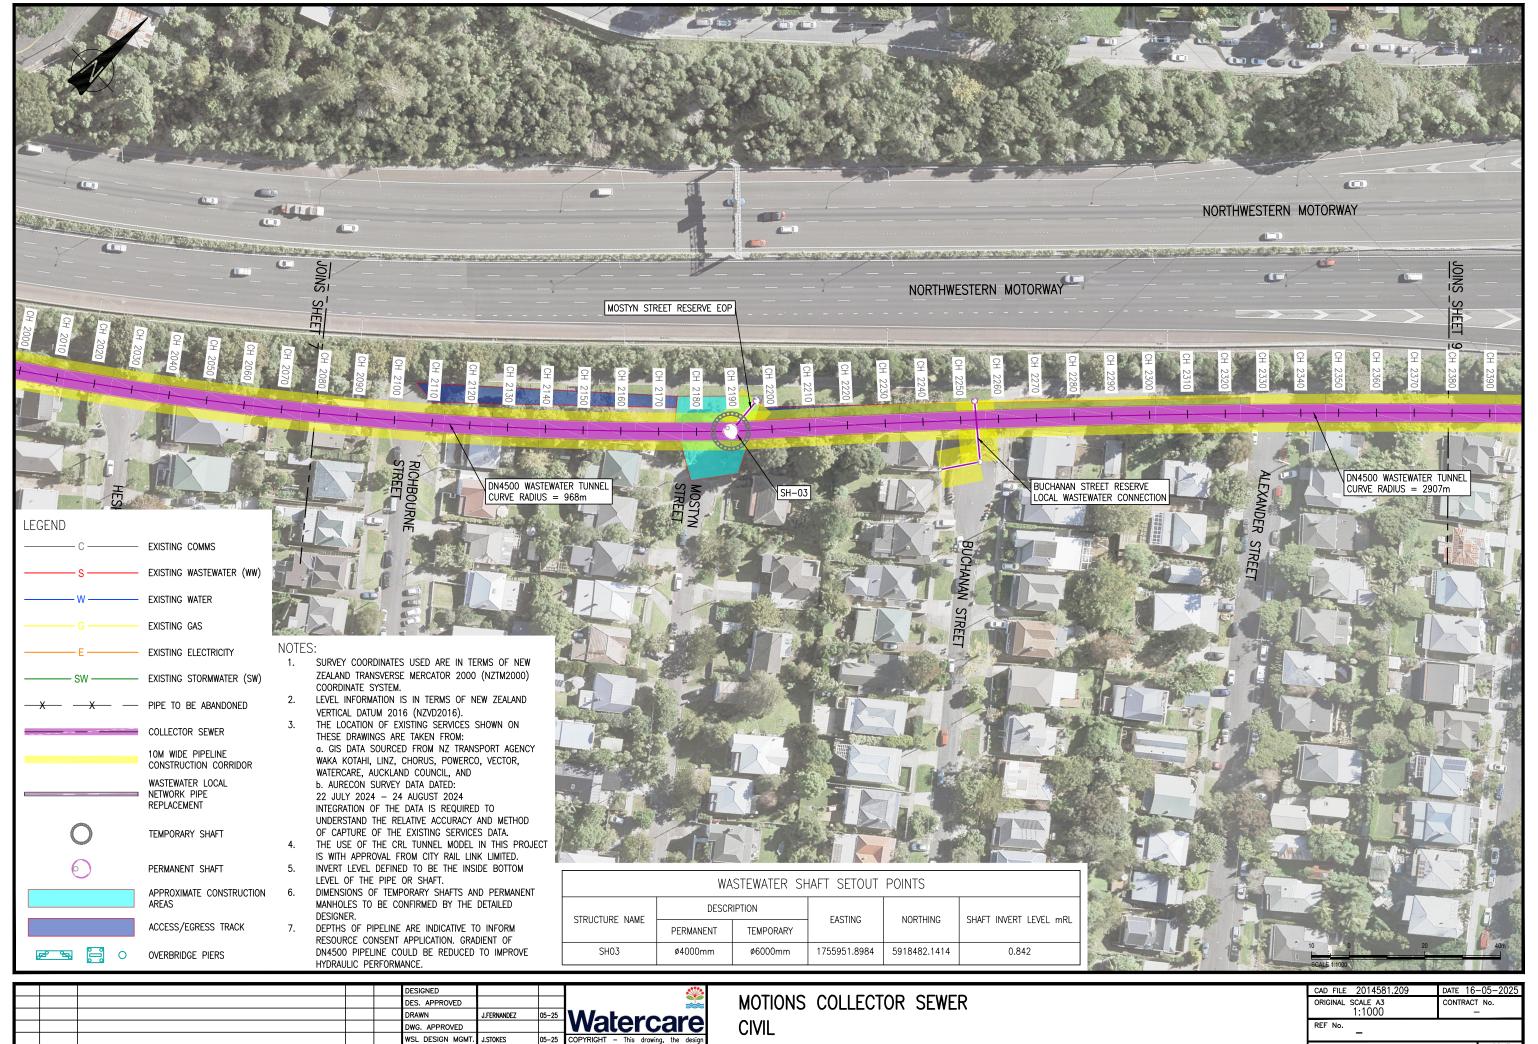

								_
					DESIGNED			Γ
					DES. APPROVED			ı
					DRAWN	J.FERNANDEZ	05-25	١
					DWG. APPROVED			ı
					WSL DESIGN MGMT.	J.STOKES	05-25	Ī
1	16.05.25	ISSUE FOR INFORMATION	JF	MC	WSL PROJ. LEAD	J.STOKES	05-25	۲
ISSUE	DATE	AMENDMENT	BY	APPD.		BY	DATE	ů

COPYRIGHT — This drawing, the desig concept, remain the exclusive property o Watercare Services Limited and may not b used without approval. Copyright reserved.

PLAN (DN4500 TBM OPTION) - SHEET 8

2014581.2	209	ISSUE 1
REF No.		
ORIGINAL SCALE A3 1:1000	CONTRACT	No.
CAD FILE 2014581.209	DATE 16-	-05-2025

