



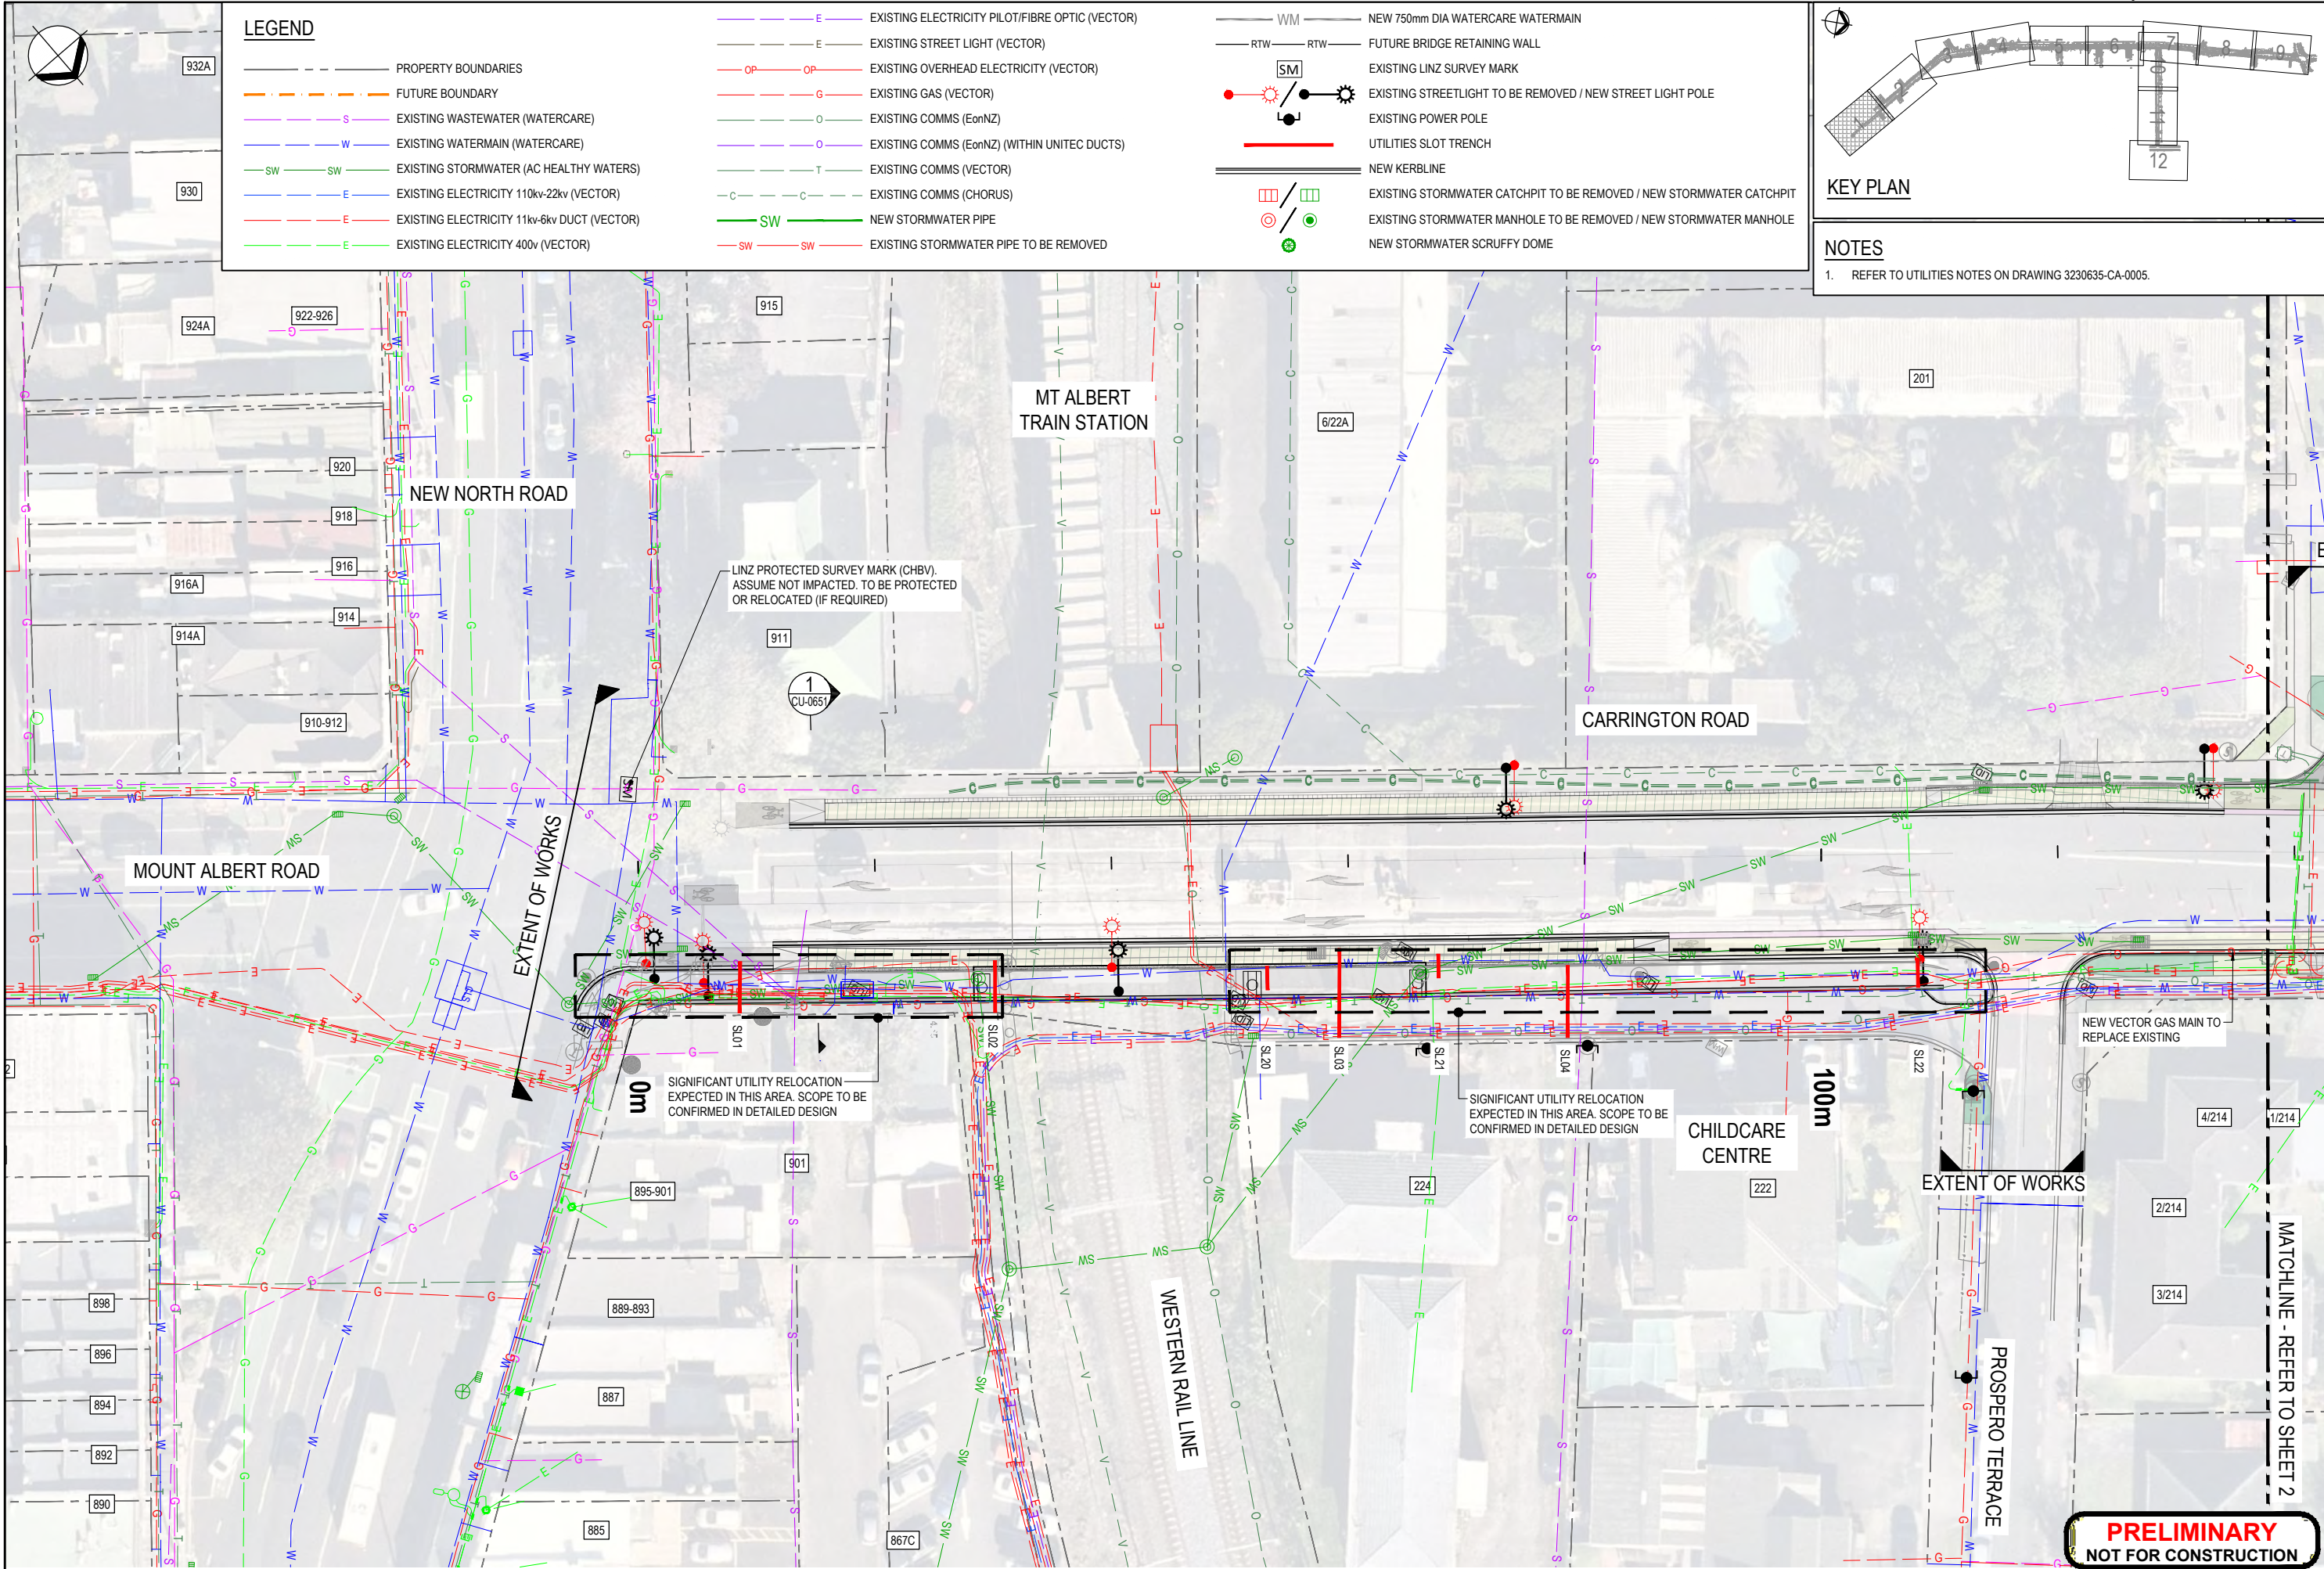

Original Scale (A1) 1:250 Reduced Scale (A3) 1:500				Design W. SIDYOT 15.11.24 Drawn R. HIDALGO 15.11.24 Design D. VERIFIER 15.11.24 Check D. VERIFIER 15.11.24 Approved For Construction Date			
A PRELIMINARY DESIGN				WS LA CMA 18.12.24			
No. Revision				By Chk Appd Date			

DO NOT SCALE FOR SET OUT DIMENSIONS		Beca Boffa Miskell		Client		Project: CARRINGTON ROAD IMPROVEMENTS PROJECT		Title: EXISTING AND NEW UTILITIES SHEET 1		Discipline: CIVIL ENGINEERING	
										Drawing No. 3230635-CU-0631	
										Rev. A	

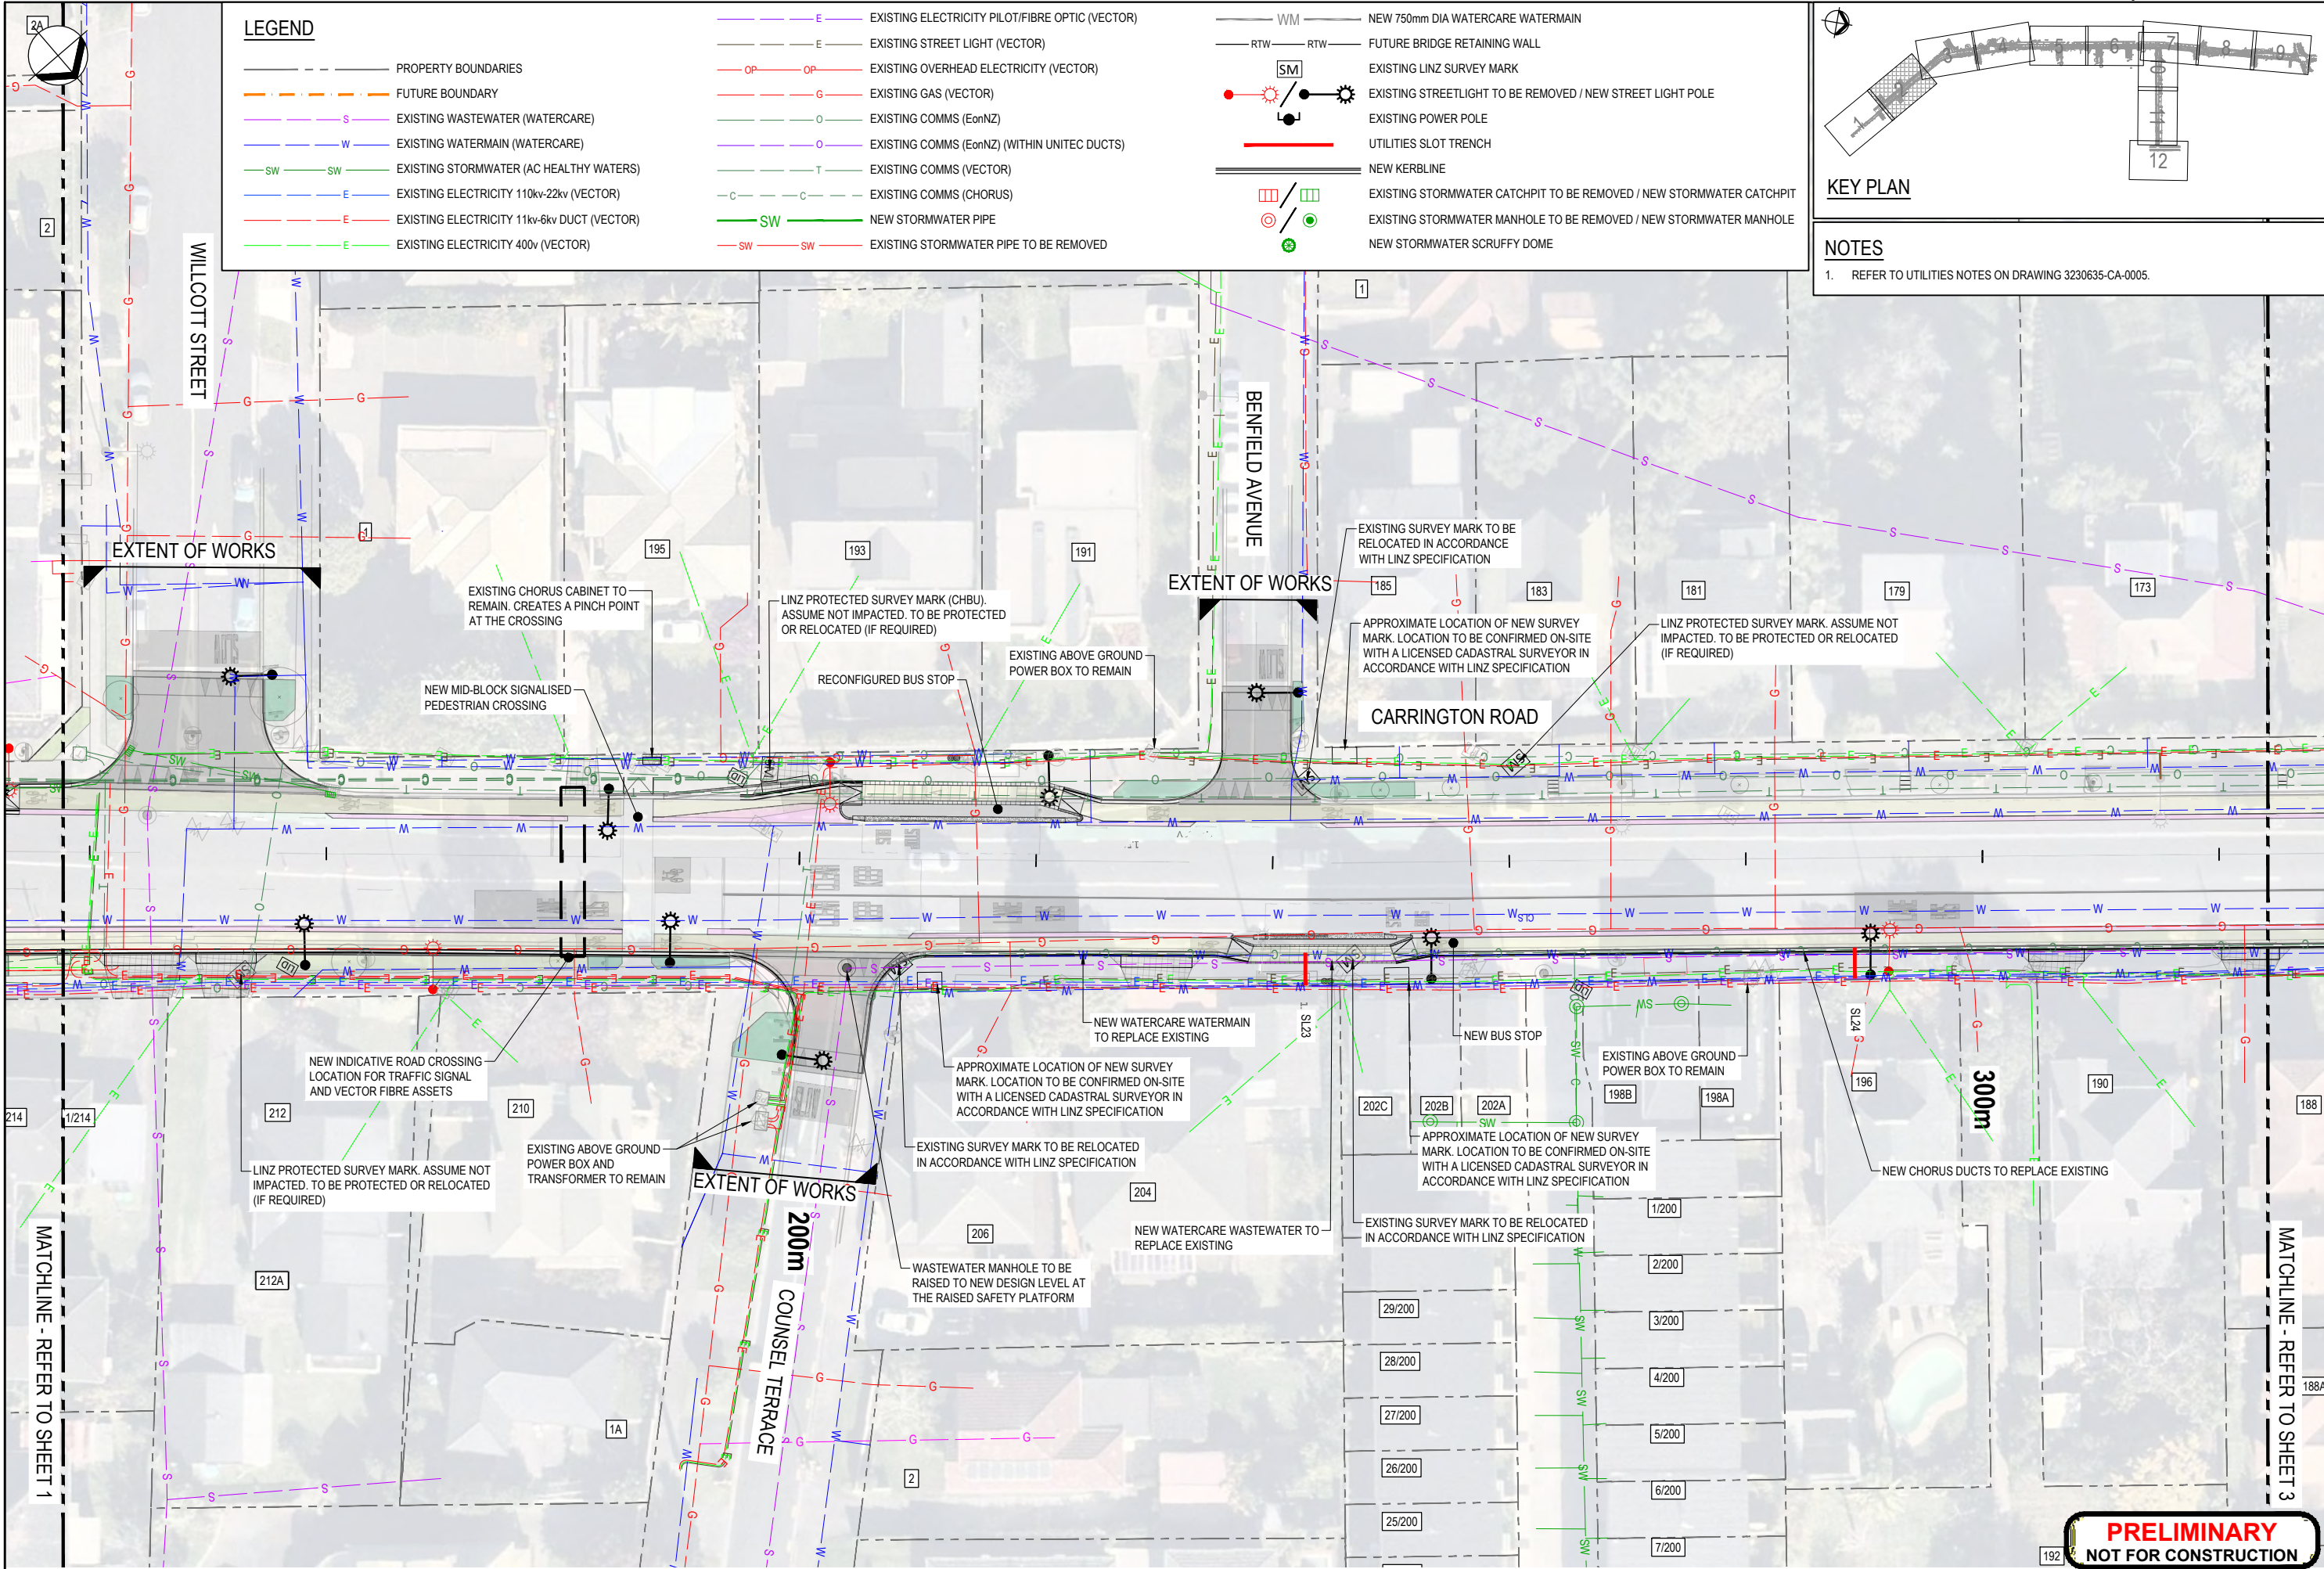

LEGEND

- PROPERTY BOUNDARIES
- FUTURE BOUNDARY
- EXISTING WASTEWATER (WATERCARE)
- EXISTING WATERMAIN (WATERCARE)
- EXISTING STORMWATER (AC HEALTHY WATERS)
- EXISTING ELECTRICITY 110kv-22kv (VECTOR)
- EXISTING ELECTRICITY 11kv-6kv DUCT (VECTOR)
- EXISTING ELECTRICITY 400v (VECTOR)

- EXISTING ELECTRICITY PILOT/FIBRE OPTIC (VECTOR)
- EXISTING STREET LIGHT (VECTOR)
- EXISTING OVERHEAD ELECTRICITY (VECTOR)
- EXISTING GAS (VECTOR)
- EXISTING COMMS (EonNZ)
- EXISTING COMMS (EonNZ) (WITHIN UNITEC DUCTS)
- EXISTING COMMS (VECTOR)
- EXISTING COMMS (CHORUS)
- NEW STORMWATER PIPE
- EXISTING STORMWATER PIPE TO BE REMOVED

- NEW 750mm DIA WATERCARE WATERMAIN
- FUTURE BRIDGE RETAINING WALL
- EXISTING LINZ SURVEY MARK
- EXISTING STREETLIGHT TO BE REMOVED / NEW STREET LIGHT POLE
- EXISTING POWER POLE
- UTILITIES SLOT TRENCH
- NEW KERBLINE
- EXISTING STORMWATER CATCHPIT TO BE REMOVED / NEW STORMWATER CATCHPIT
- EXISTING STORMWATER MANHOLE TO BE REMOVED / NEW STORMWATER MANHOLE
- NEW STORMWATER SCRUFFY DOME

KEY PLAN

NOTES

- REFER TO UTILITIES NOTES ON DRAWING 3230635-CA-0005.

A PRELIMINARY DESIGN		WS	LA	CMA	18.12.24
No.	Revision	By	Chk	Appd	Date

Original Scale (A1)	Design	W. SIDYOT	15.11.24	Approved For Construction*
1:250	Drawn	R. HIDALGO	15.11.24	Date
Reduced Scale (A3)	Design			
1:500	Check			
* Refer to Revision 1 for Original Signature				

Beca Boffa Miskell

Client: A7


Project: CARRINGTON ROAD IMPROVEMENTS PROJECT

Title: EXISTING AND NEW UTILITIES SHEET 2


Discipline: CIVIL ENGINEERING

Drawing No. 3230635-CU-0632

Rev. A

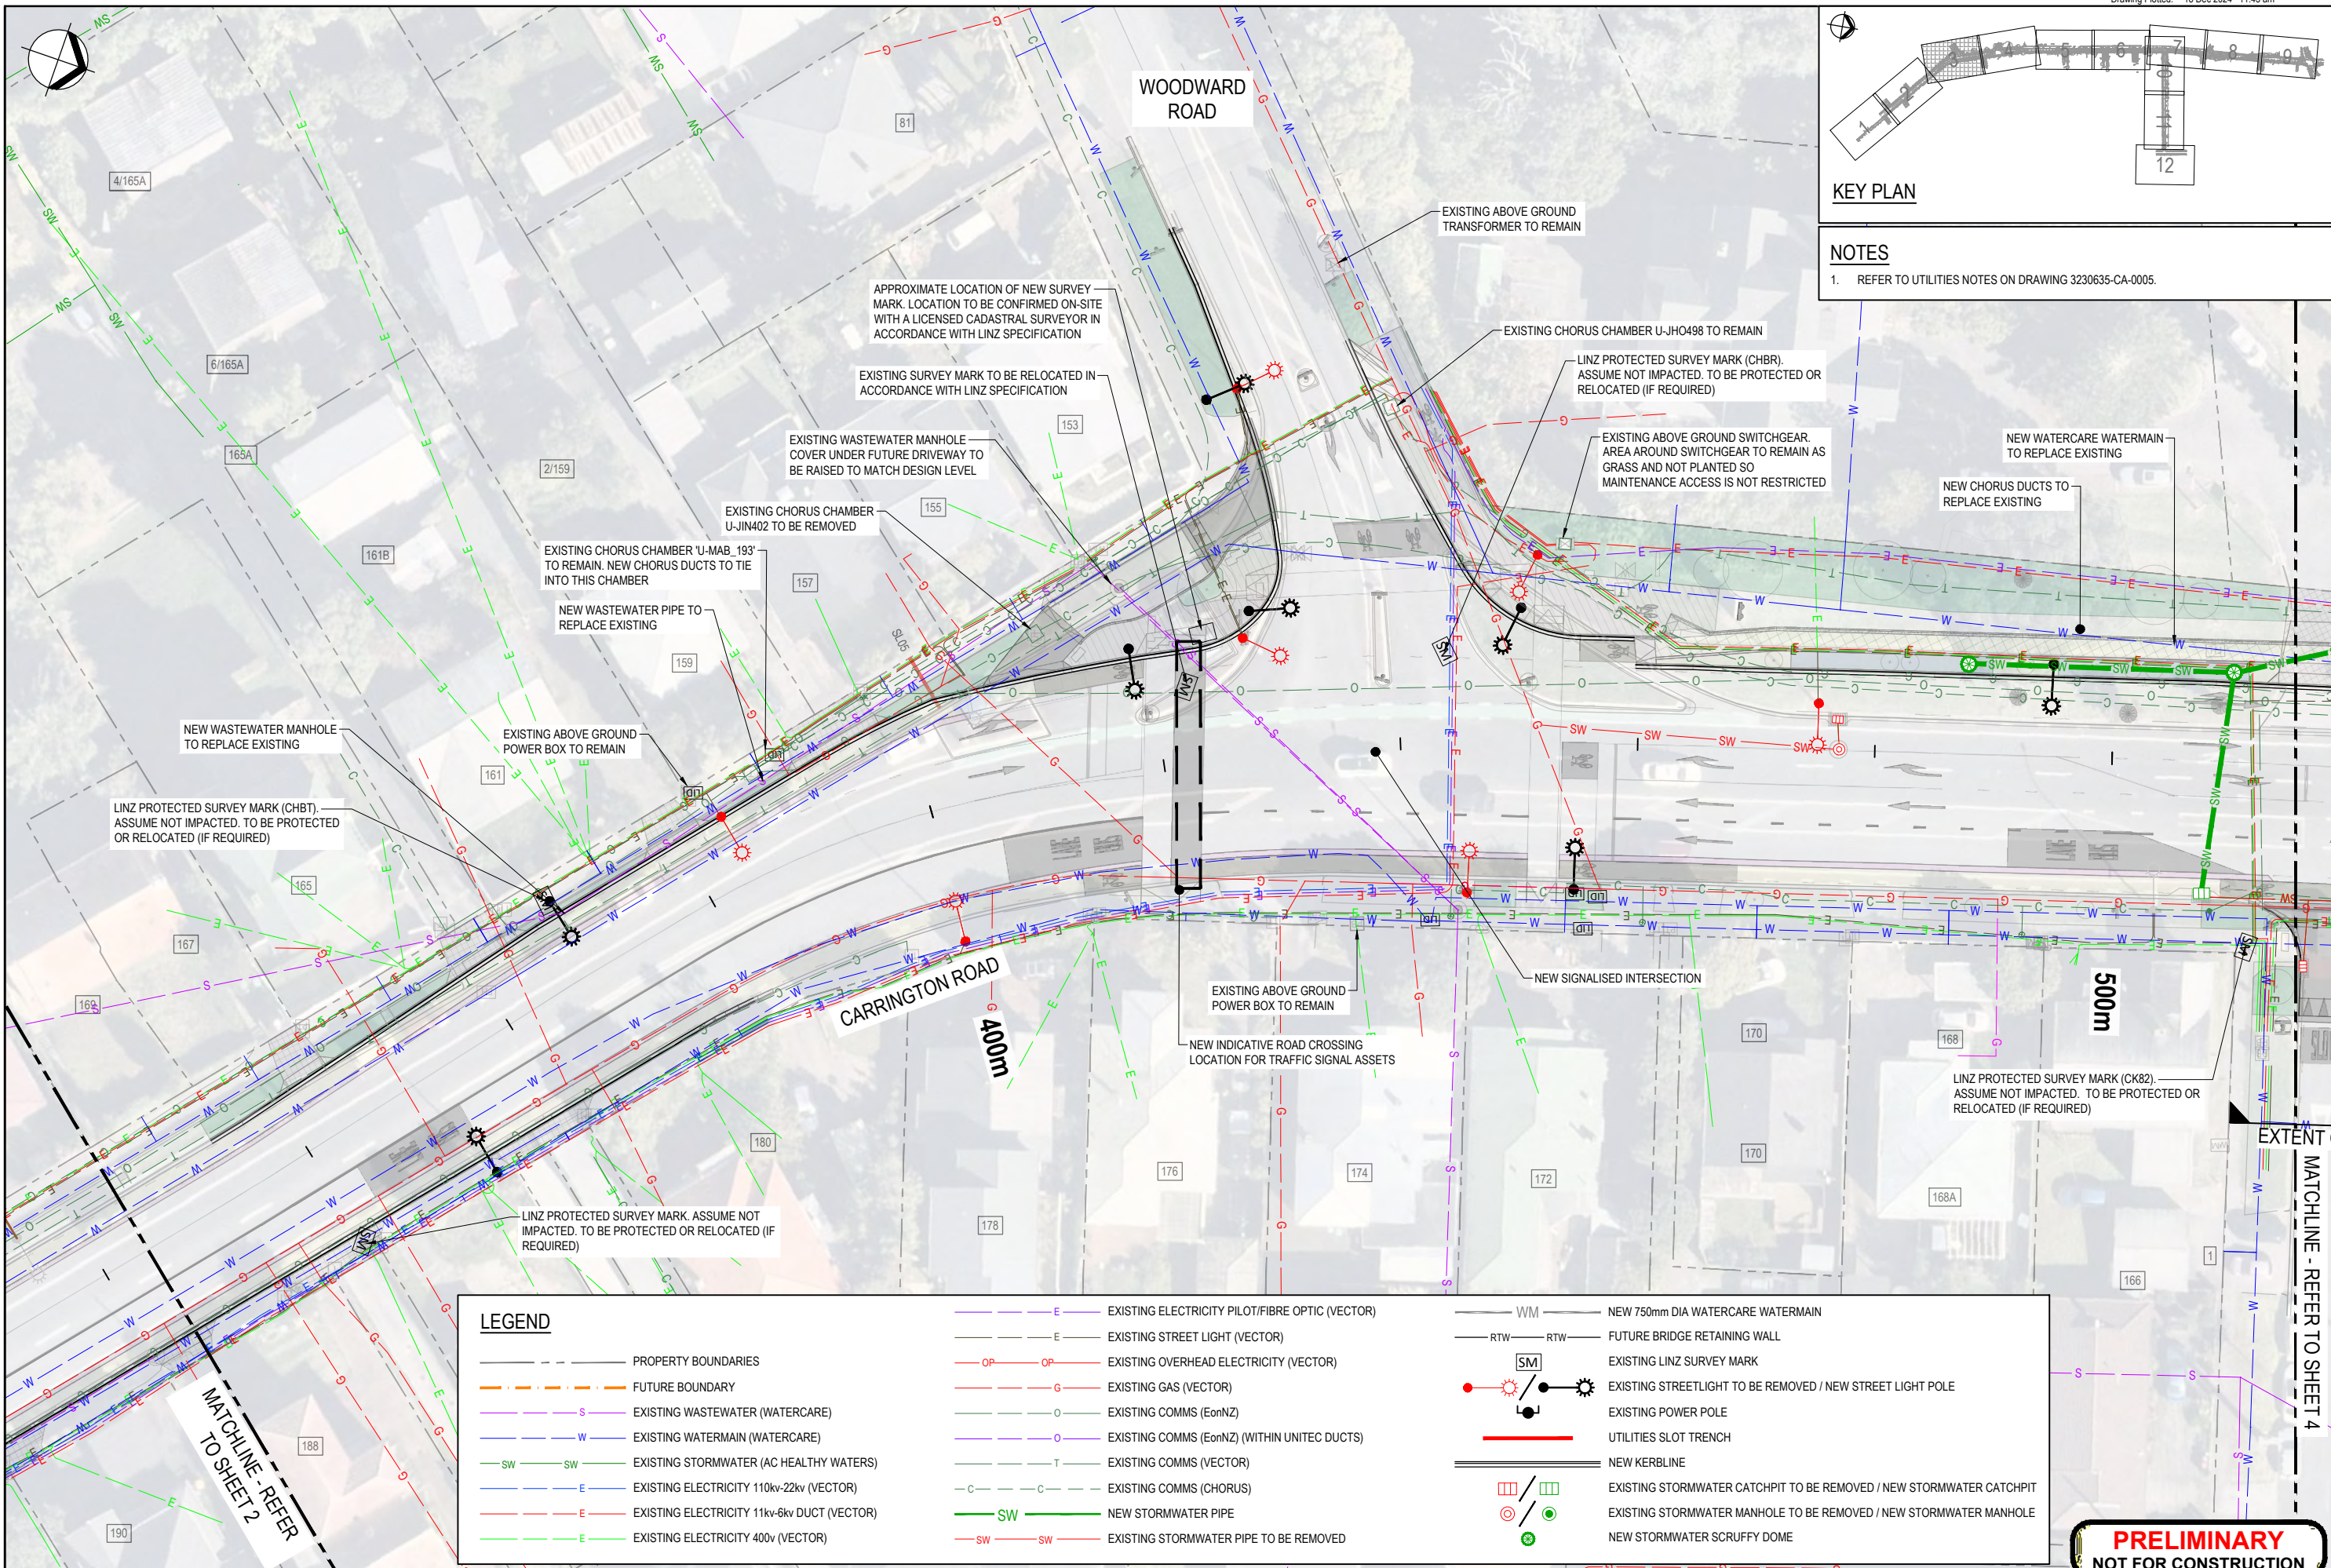

						Original Scale (A1) 1:250		Design W. SIDYOT 15.11.24		Approved For Construction*		 Boffa Miskell 		Client:		Project: CARRINGTON ROAD IMPROVEMENTS PROJECT		Title: EXISTING AND NEW UTILITIES SHEET 3		Discipline CIVIL ENGINEERING	
						Reduced Scale (A3) 1:500		Drawn R. HIDALGO 15.11.24		Date								Drawing No. 3230635-CU-0633		Rev. A	
A PRELIMINARY DESIGN						WS		LA		CMA		18.12.24									
No. Revision						By		Chk		Appd		Date									
												* Refer to Revision 1 for Original Signature									

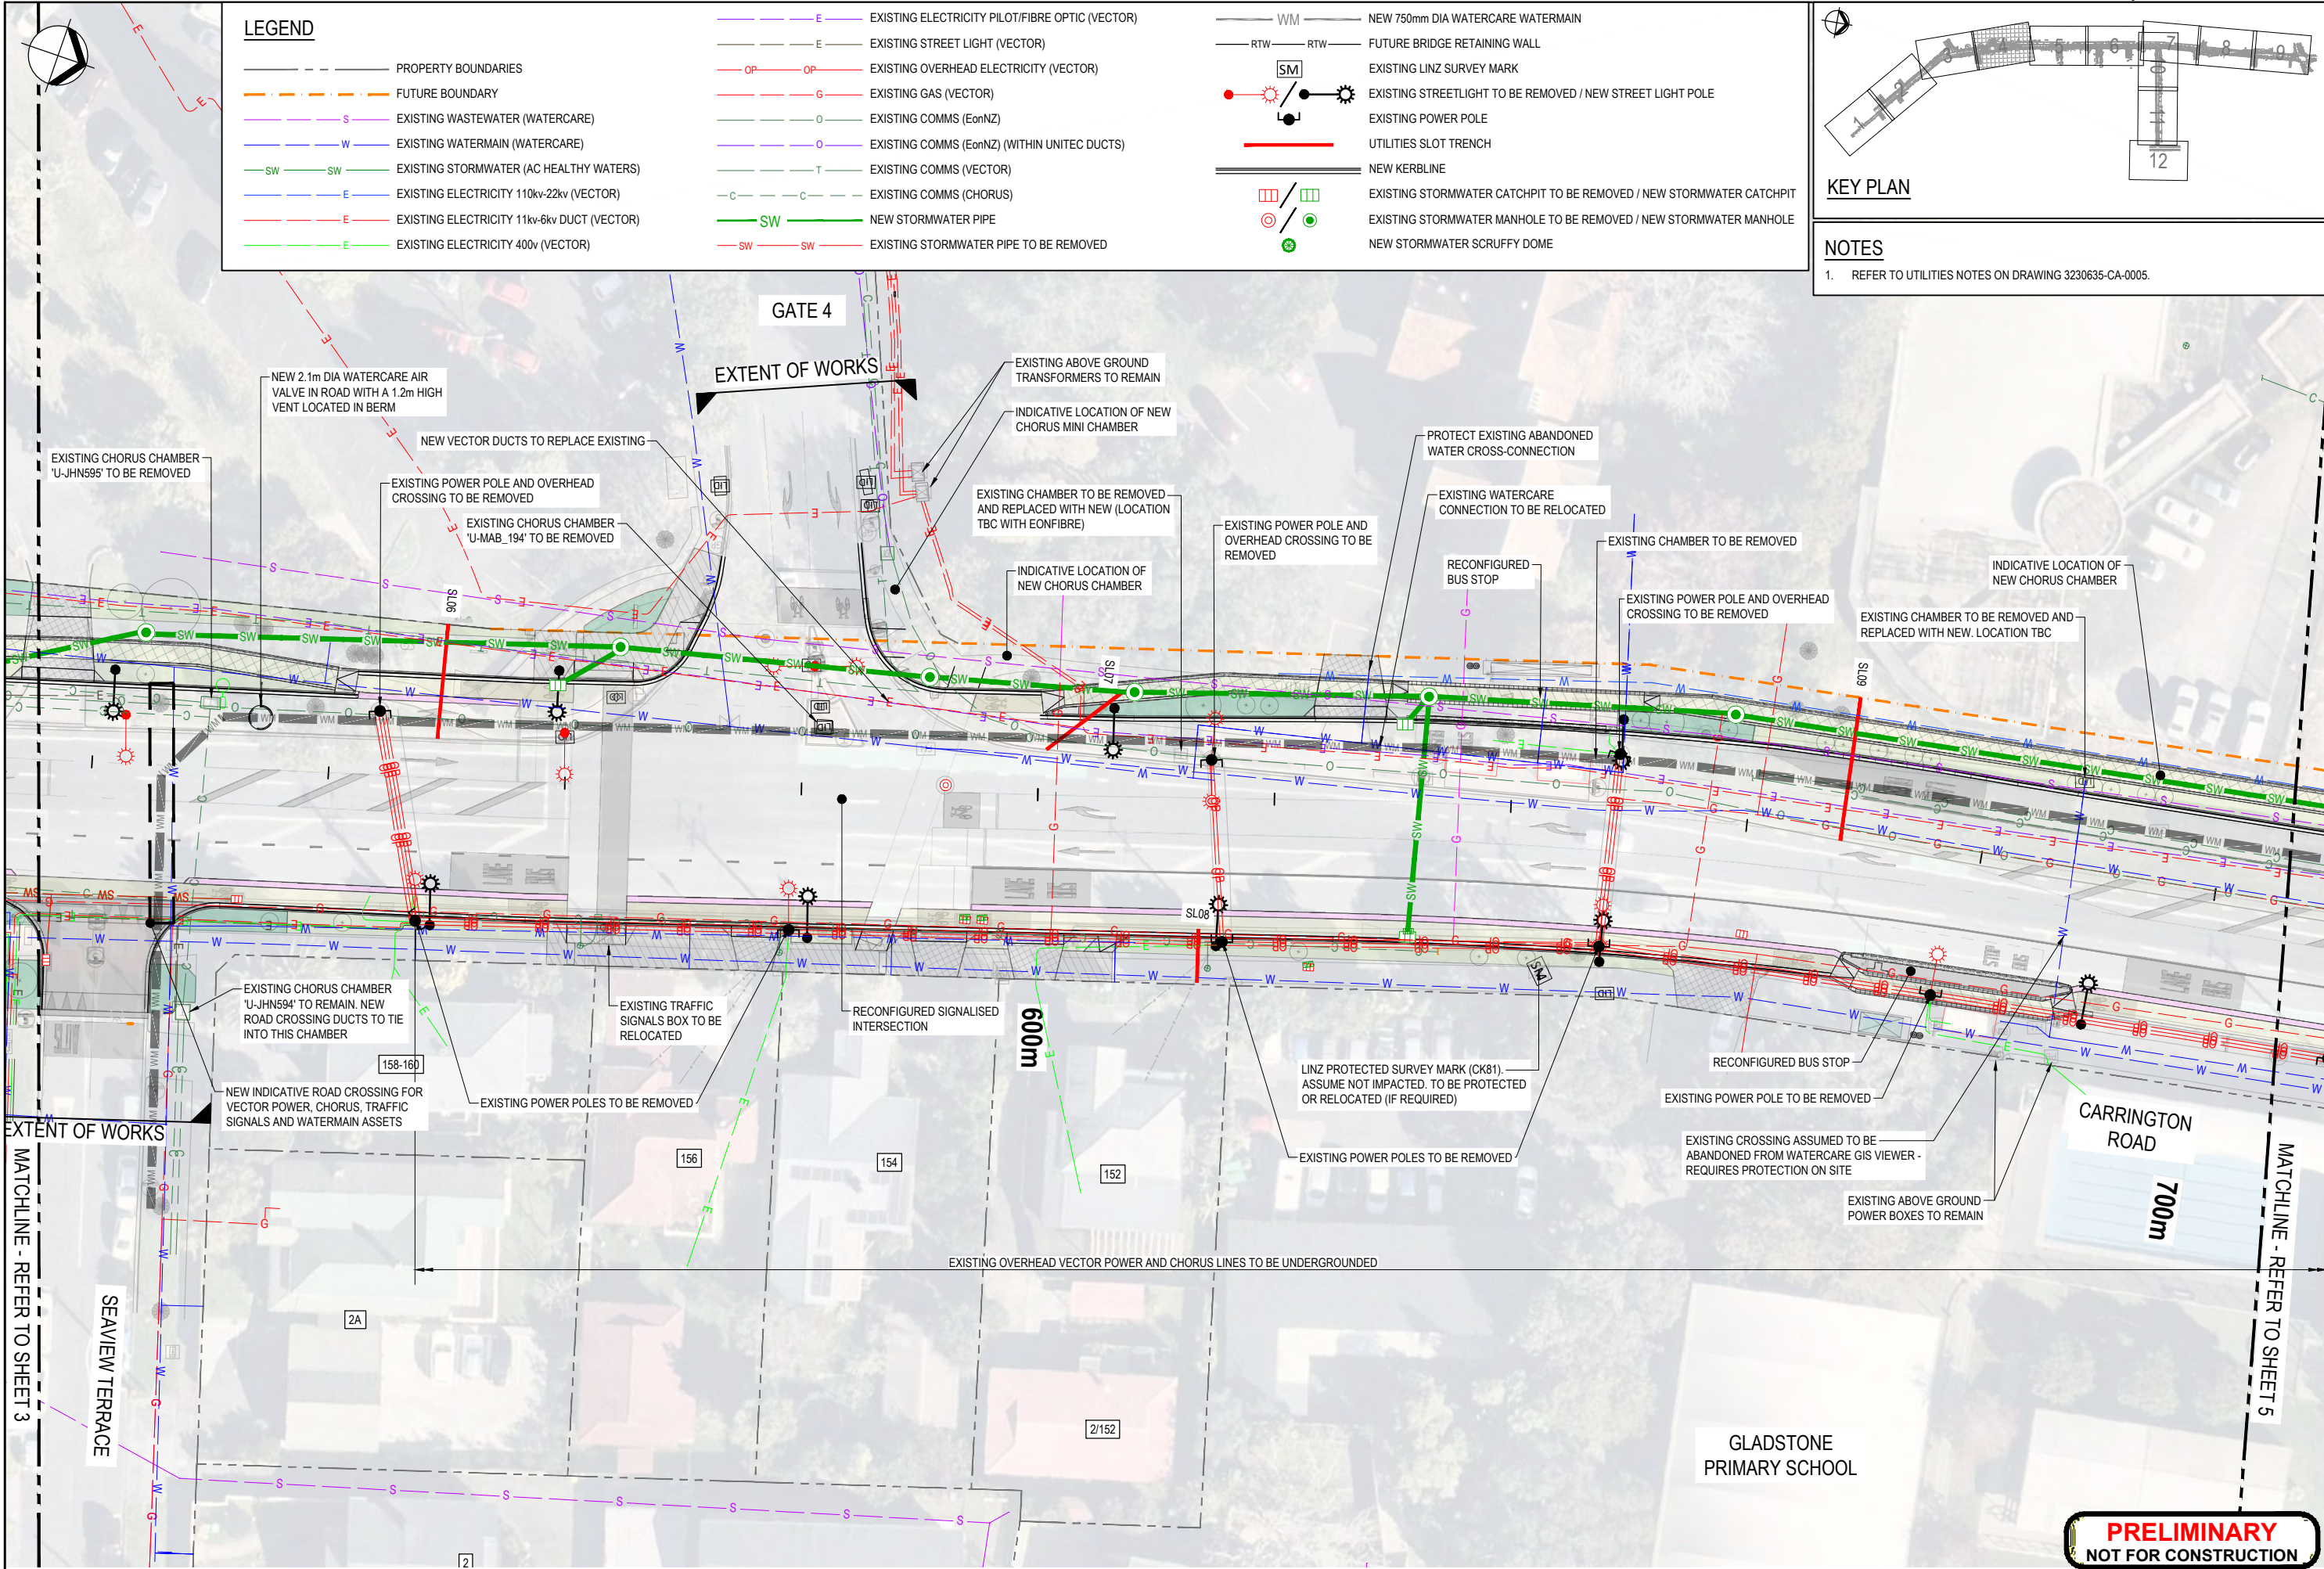

Original Scale (A1) 1:250
Reduced Scale (A3) 1:500

Design
Drawn
Dwg Verifier
Dwg Check

W. SIDYOT
R. HIDALGO

15.11.24
15.11.24

Approved For Construction
Date

WS

LA

CMA

18.12.24

By

Chk

Appd

Date

Beca

Boffa Miskell

Client:

Project:

Title:

CARRINGTON ROAD IMPROVEMENTS PROJECT

EXISTING AND NEW UTILITIES SHEET 4

CIVIL ENGINEERING

Drawing No.

Rev.

3230635-CU-0634

A


PRELIMINARY

NOT FOR CONSTRUCTION

DO NOT SCALE FOR SET OUT DIMENSIONS

© Beca 2024

www.beca.com

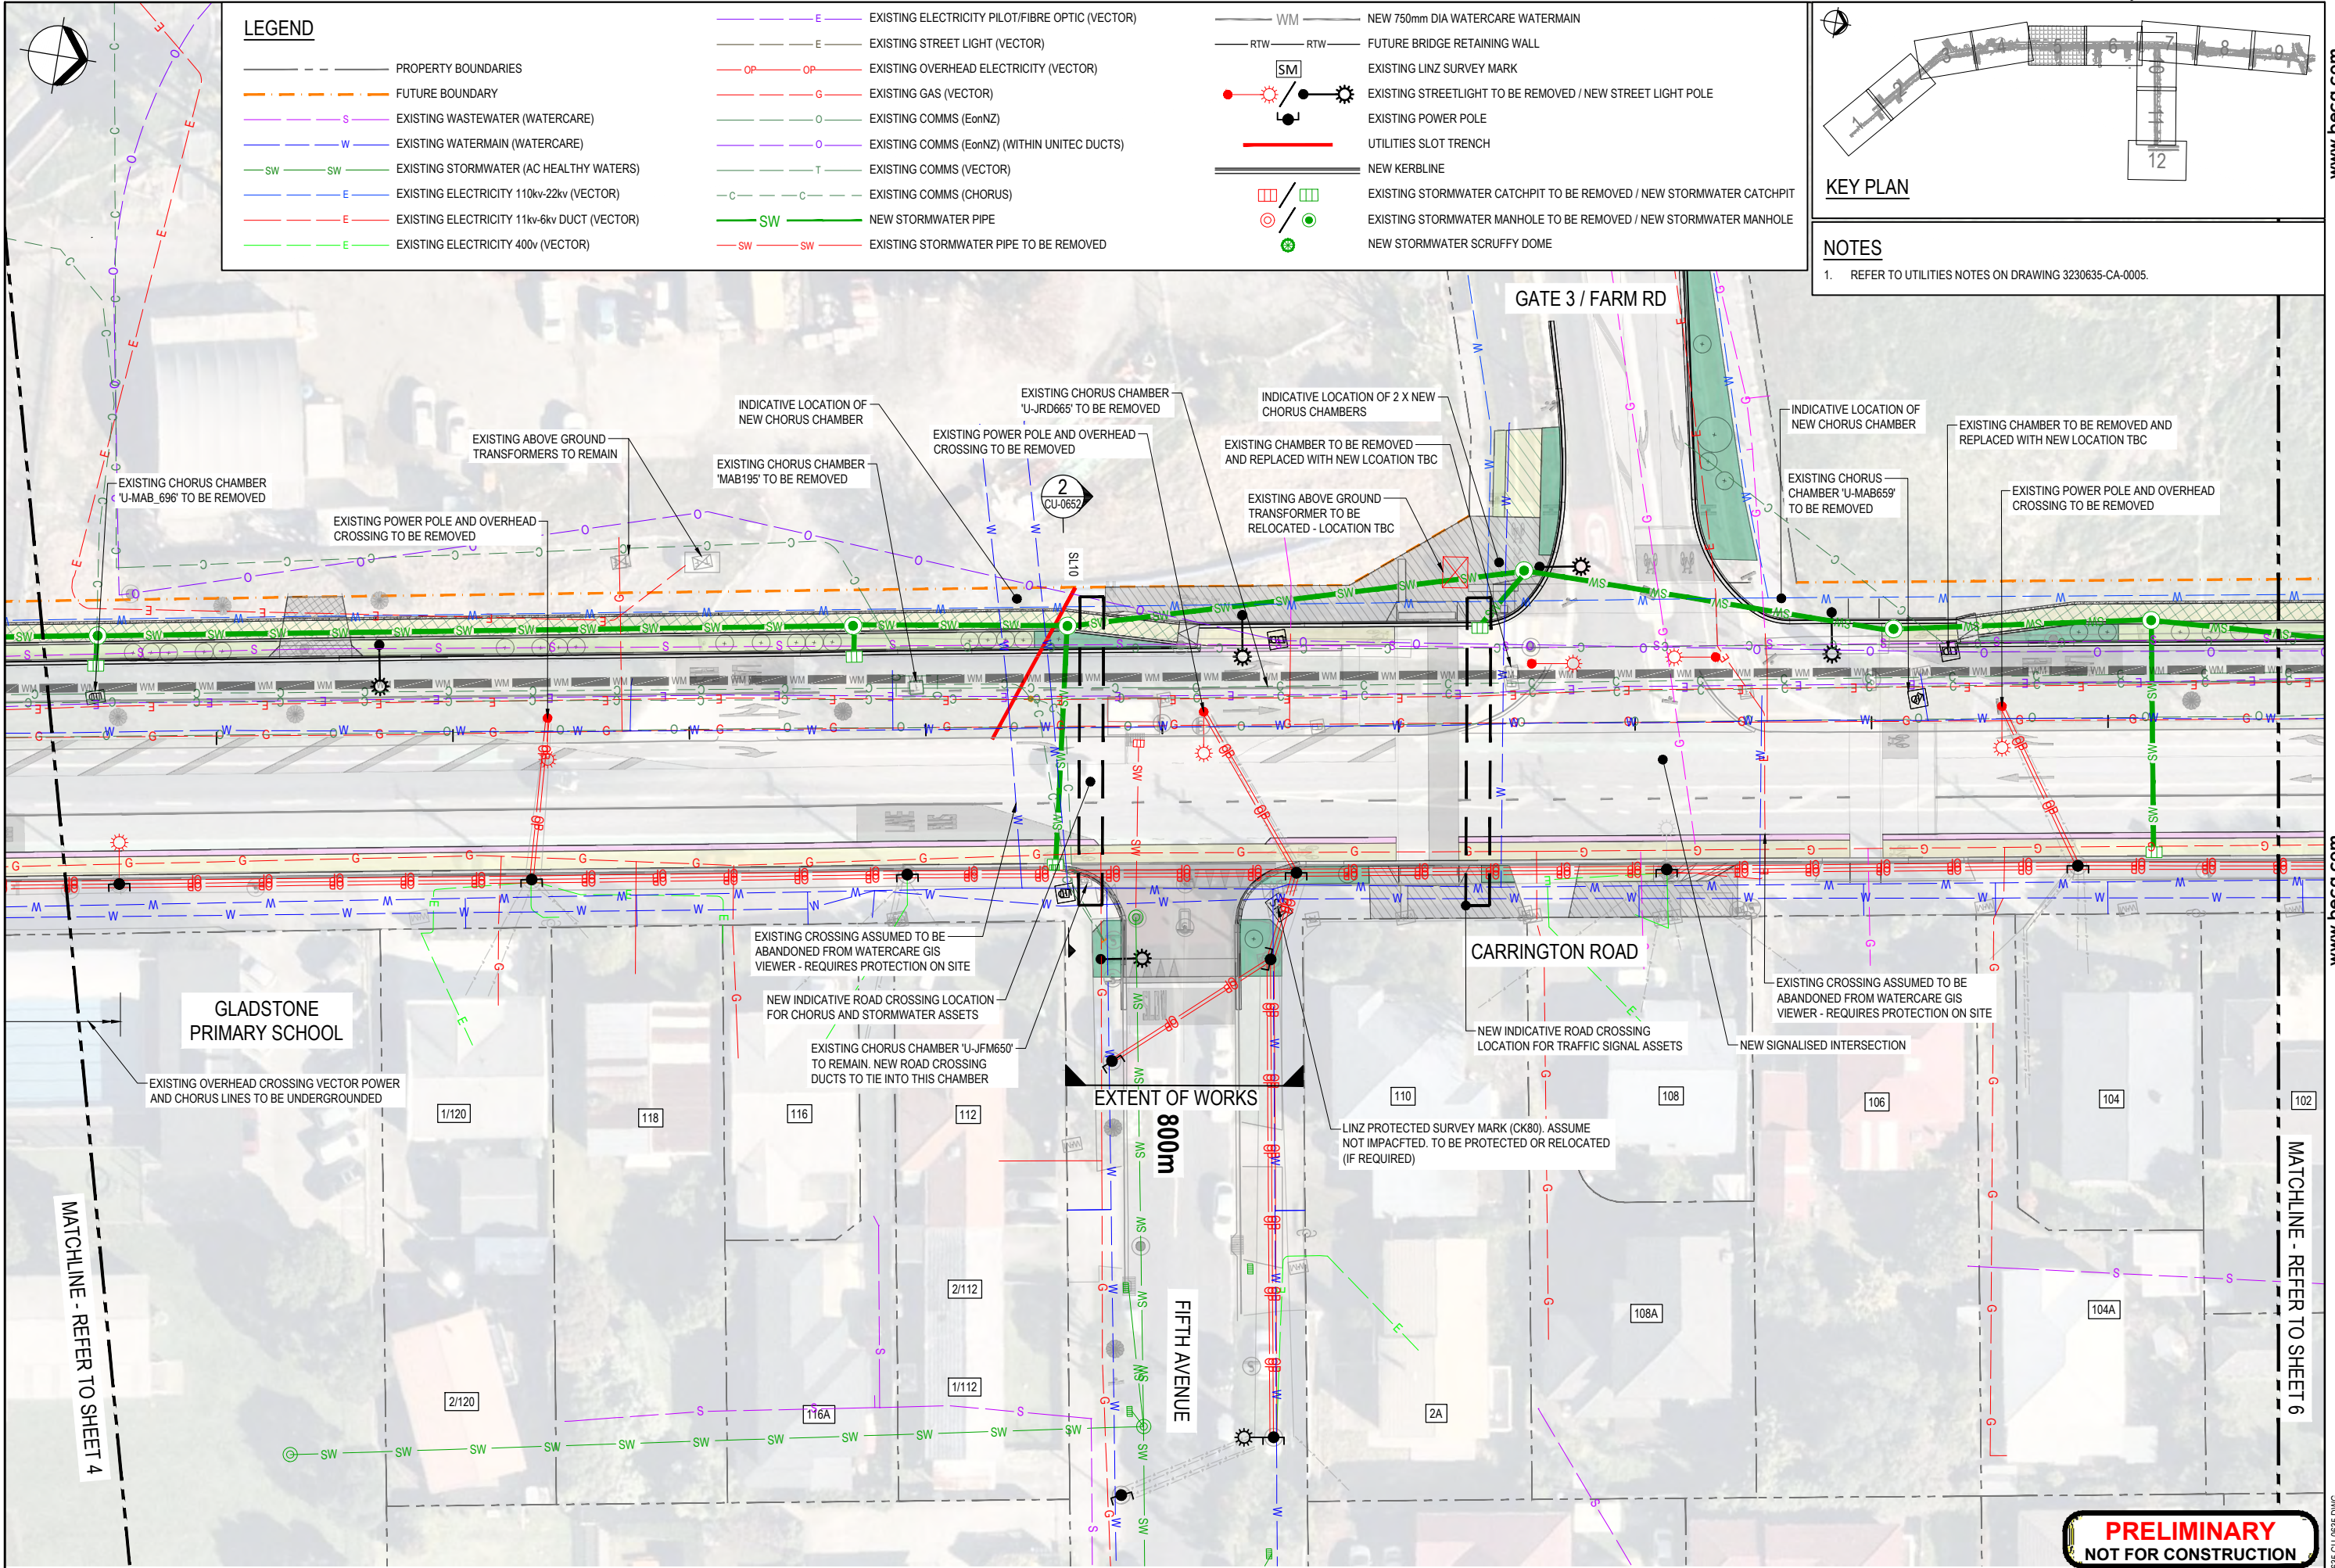

Original Scale (A1) 1:250 Reduced Scale (A3) 1:500				Design W. SIDYOT 15.11.24		Approved For Construction R. HIDALGO 15.11.24	
Drawn Dag Verifier				Date		Date	
Dwg Check				* Refer to Revision 1 for Original Signature			
Revision				By		Date	
A PRELIMINARY DESIGN				WS		18.12.24	
No.				By		Date	

Beca		Boffa Miskell		Client		Project		Title		Discipline	
						CARRINGTON ROAD IMPROVEMENTS PROJECT		EXISTING AND NEW UTILITIES SHEET 5		CIVIL ENGINEERING	
										Drawing No.	
										3230635-CU-0635	
										Rev.	
										A	



LEGEND

- PROPERTY BOUNDARIES
- FUTURE BOUNDARY
- S EXISTING WASTEWATER (WATERCARE)
- W EXISTING WATERMAIN (WATERCARE)
- SW EXISTING STORMWATER (AC HEALTHY WATERS)
- E EXISTING ELECTRICITY 110kv-22kv (VECTOR)
- E EXISTING ELECTRICITY 11kv-6kv DUCT (VECTOR)
- E EXISTING ELECTRICITY 400v (VECTOR)

- E EXISTING ELECTRICITY PILOT/FIBRE OPTIC (VECTOR)
- E EXISTING STREET LIGHT (VECTOR)
- OP EXISTING OVERHEAD ELECTRICITY (VECTOR)
- G EXISTING GAS (VECTOR)
- O EXISTING COMMS (EonNZ)
- O EXISTING COMMS (EonNZ) (WITHIN UNITEC DUCTS)
- T EXISTING COMMS (VECTOR)
- C EXISTING COMMS (CHORUS)
- SW NEW STORMWATER PIPE
- SW EXISTING STORMWATER PIPE TO BE REMOVED


- WM NEW 750mm DIA WATERCARE WATERMAIN
- RTW FUTURE BRIDGE RETAINING WALL
- SM EXISTING LINZ SURVEY MARK
- EXISTING STREETLIGHT TO BE REMOVED / NEW STREET LIGHT POLE
- EXISTING POWER POLE
- UTILITIES SLOT TRENCH
- NEW KERBLINE
- EXISTING STORMWATER CATCHPIT TO BE REMOVED / NEW STORMWATER CATCHPIT
- EXISTING STORMWATER MANHOLE TO BE REMOVED / NEW STORMWATER MANHOLE
- NEW STORMWATER SCRUFFY DOME



KEY PLAN

NOTES

- REFER TO UTILITIES NOTES ON DRAWING 3230635-CA-0005.

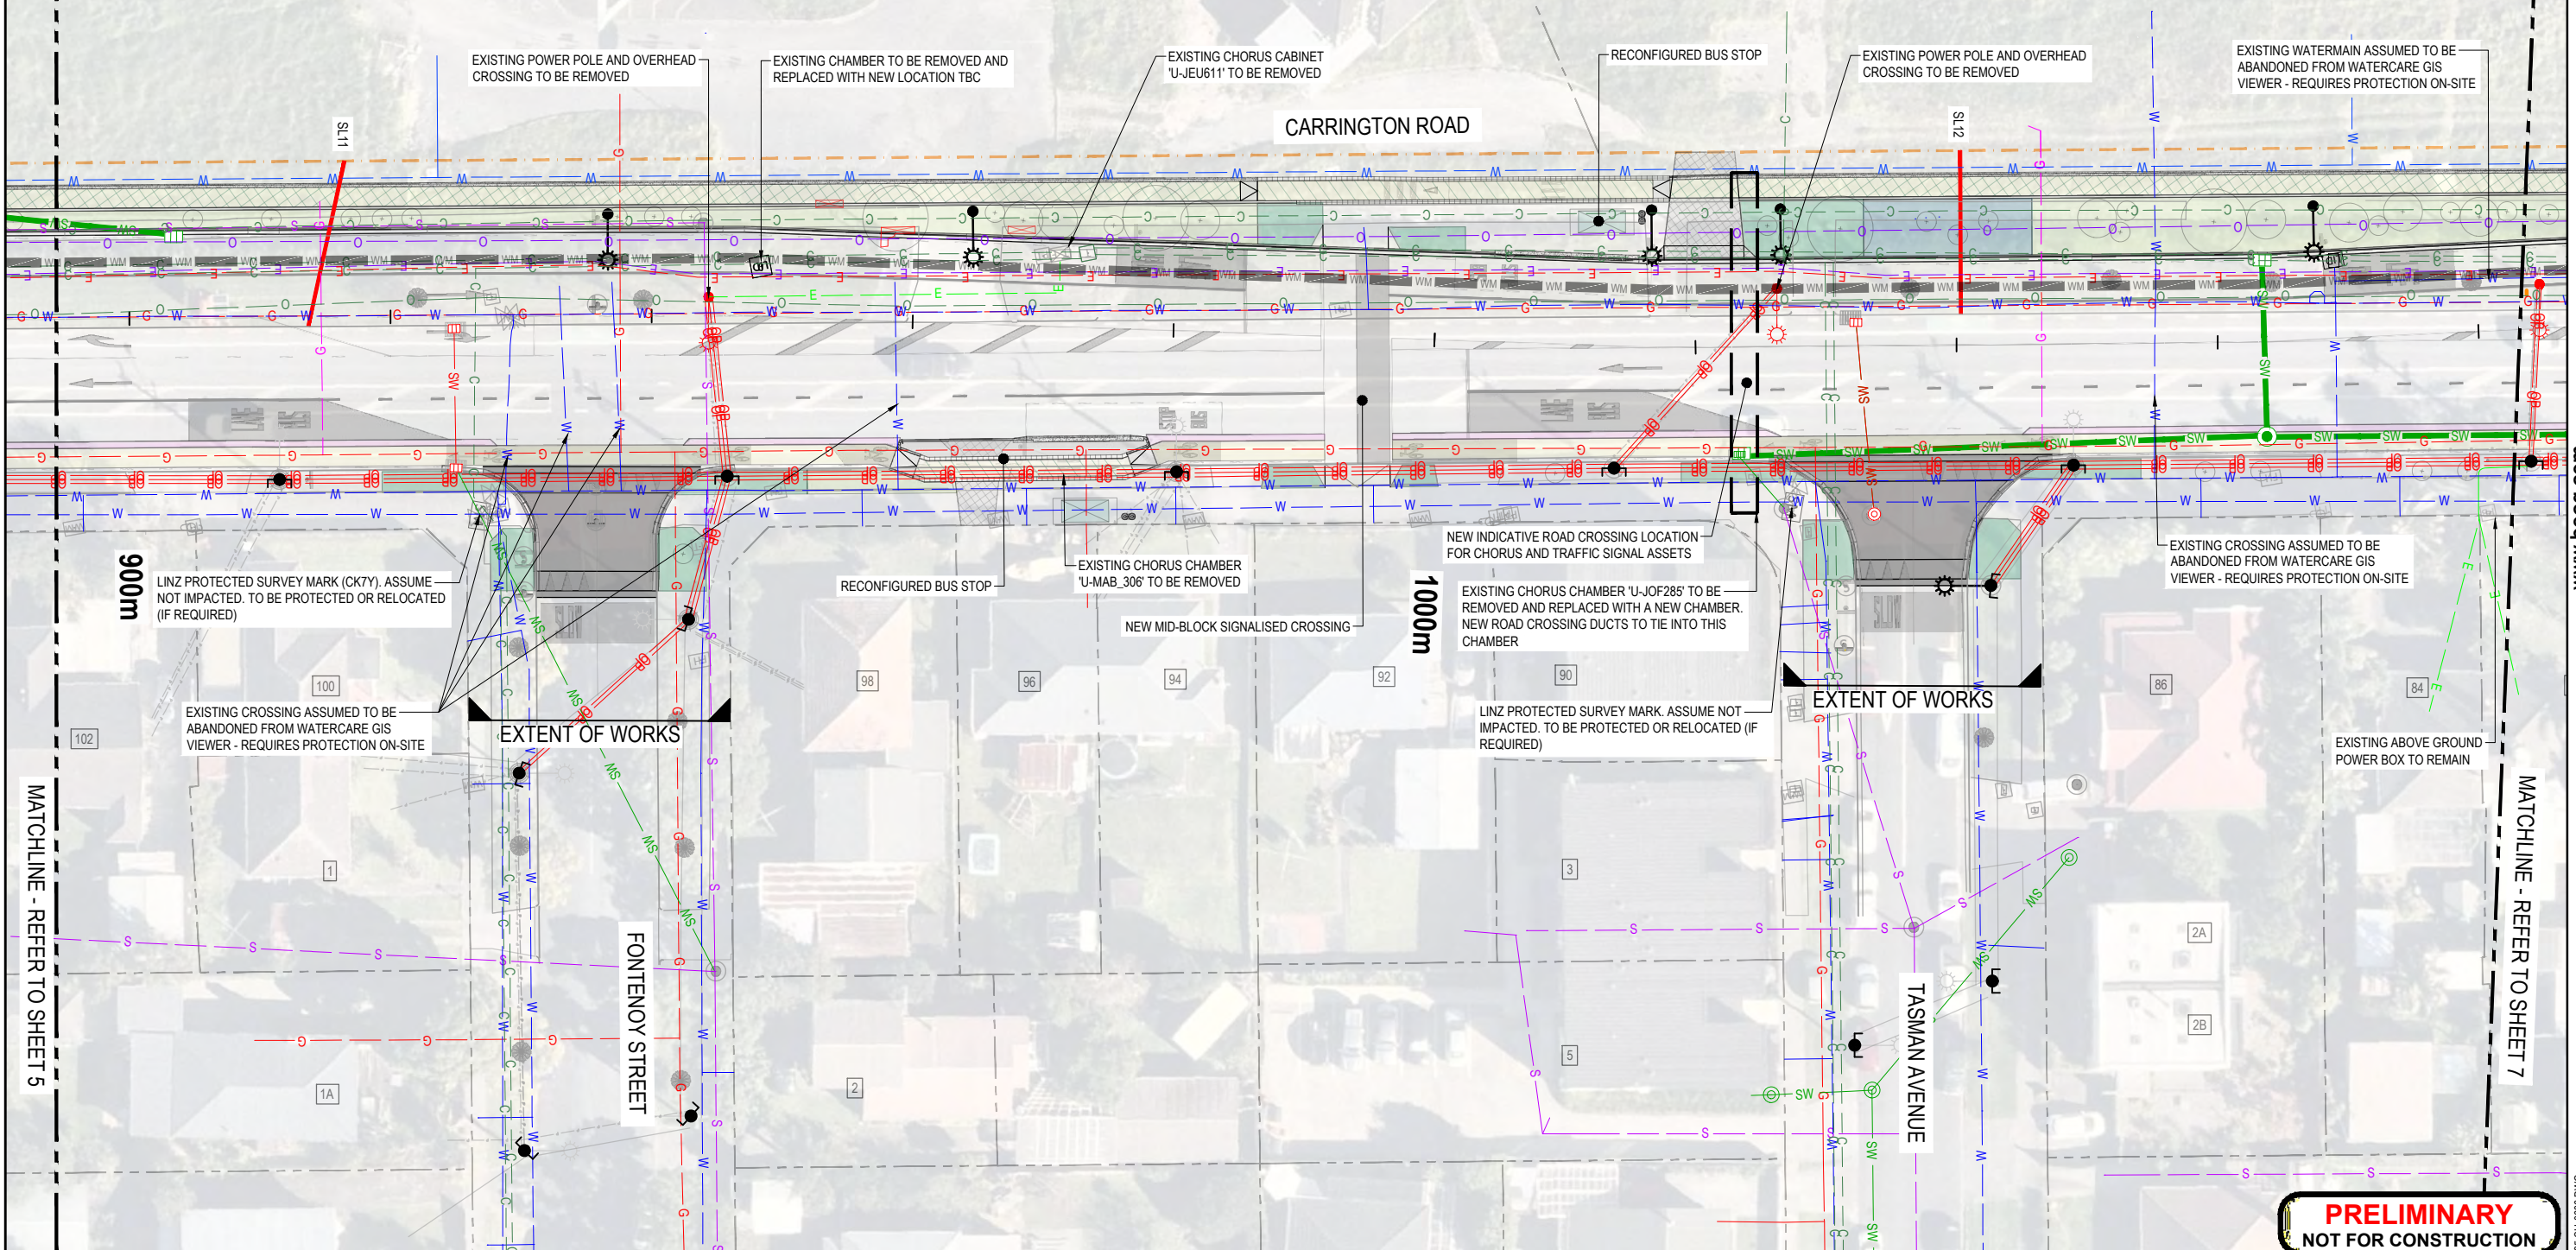

Original Scale (A1) 1:250		Design	W. SIDYOT	15.11.24	Approved For Construction*
Reduced Scale (A3) 1:500		Drawn	R. HIDALGO	15.11.24	Date
		Design			
		Check			
		Appd			
		Date			
		By	WS	LA	CMA
		Chk			
		Appd			
		Date	18.12.24		



Client: CARRINGTON ROAD IMPROVEMENTS PROJECT

Title: EXISTING AND NEW UTILITIES SHEET 6

Discipline		CIVIL ENGINEERING
Drawing No.		3230635-CU-0636
Rev.		A