



NOTES

1. REFER TO DRAWING 3230635-CA-0003 FOR NOTES.  
2. REFER TO DRAWINGS 3230635-CA-0201 TO CA-0209 FOR GENERAL ARRANGEMENT PLANS.

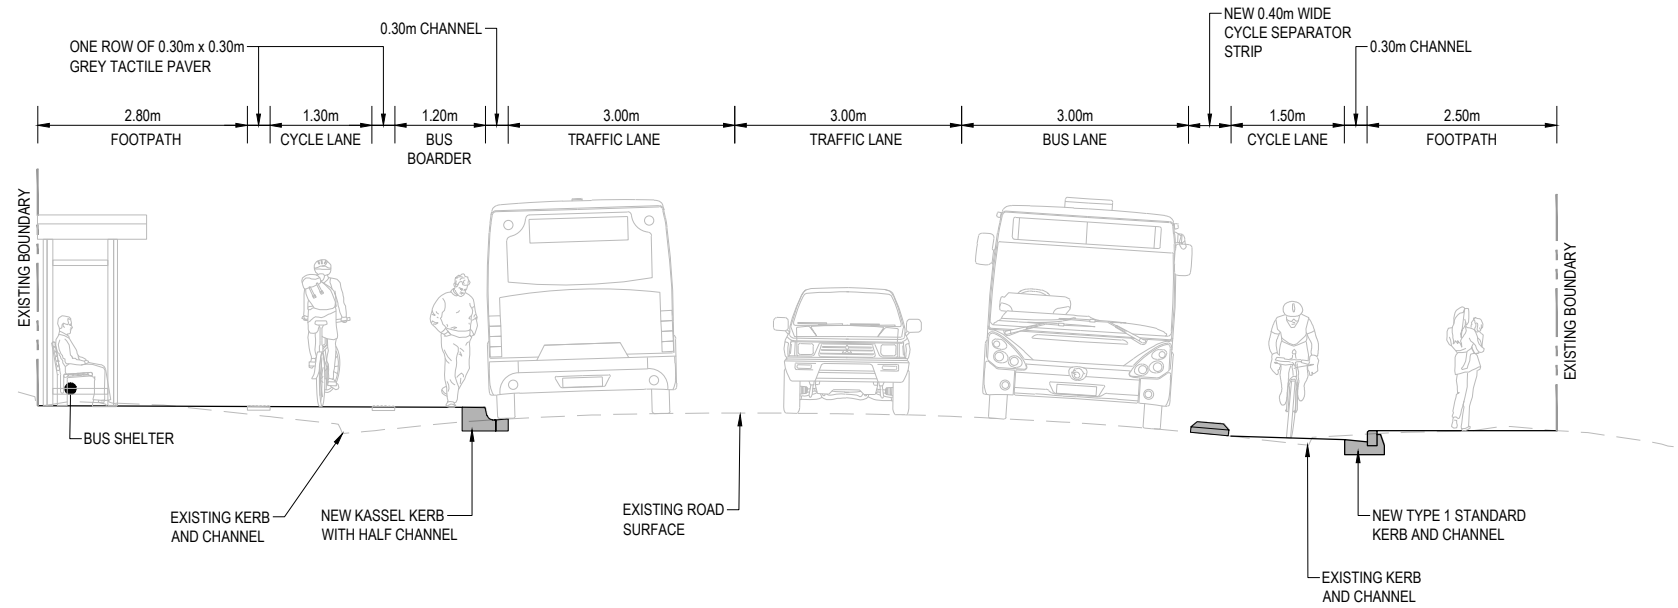

2 TYPICAL CROSS SECTION AT CH 215  
CA-0202 SCALE 1:100 (A3)

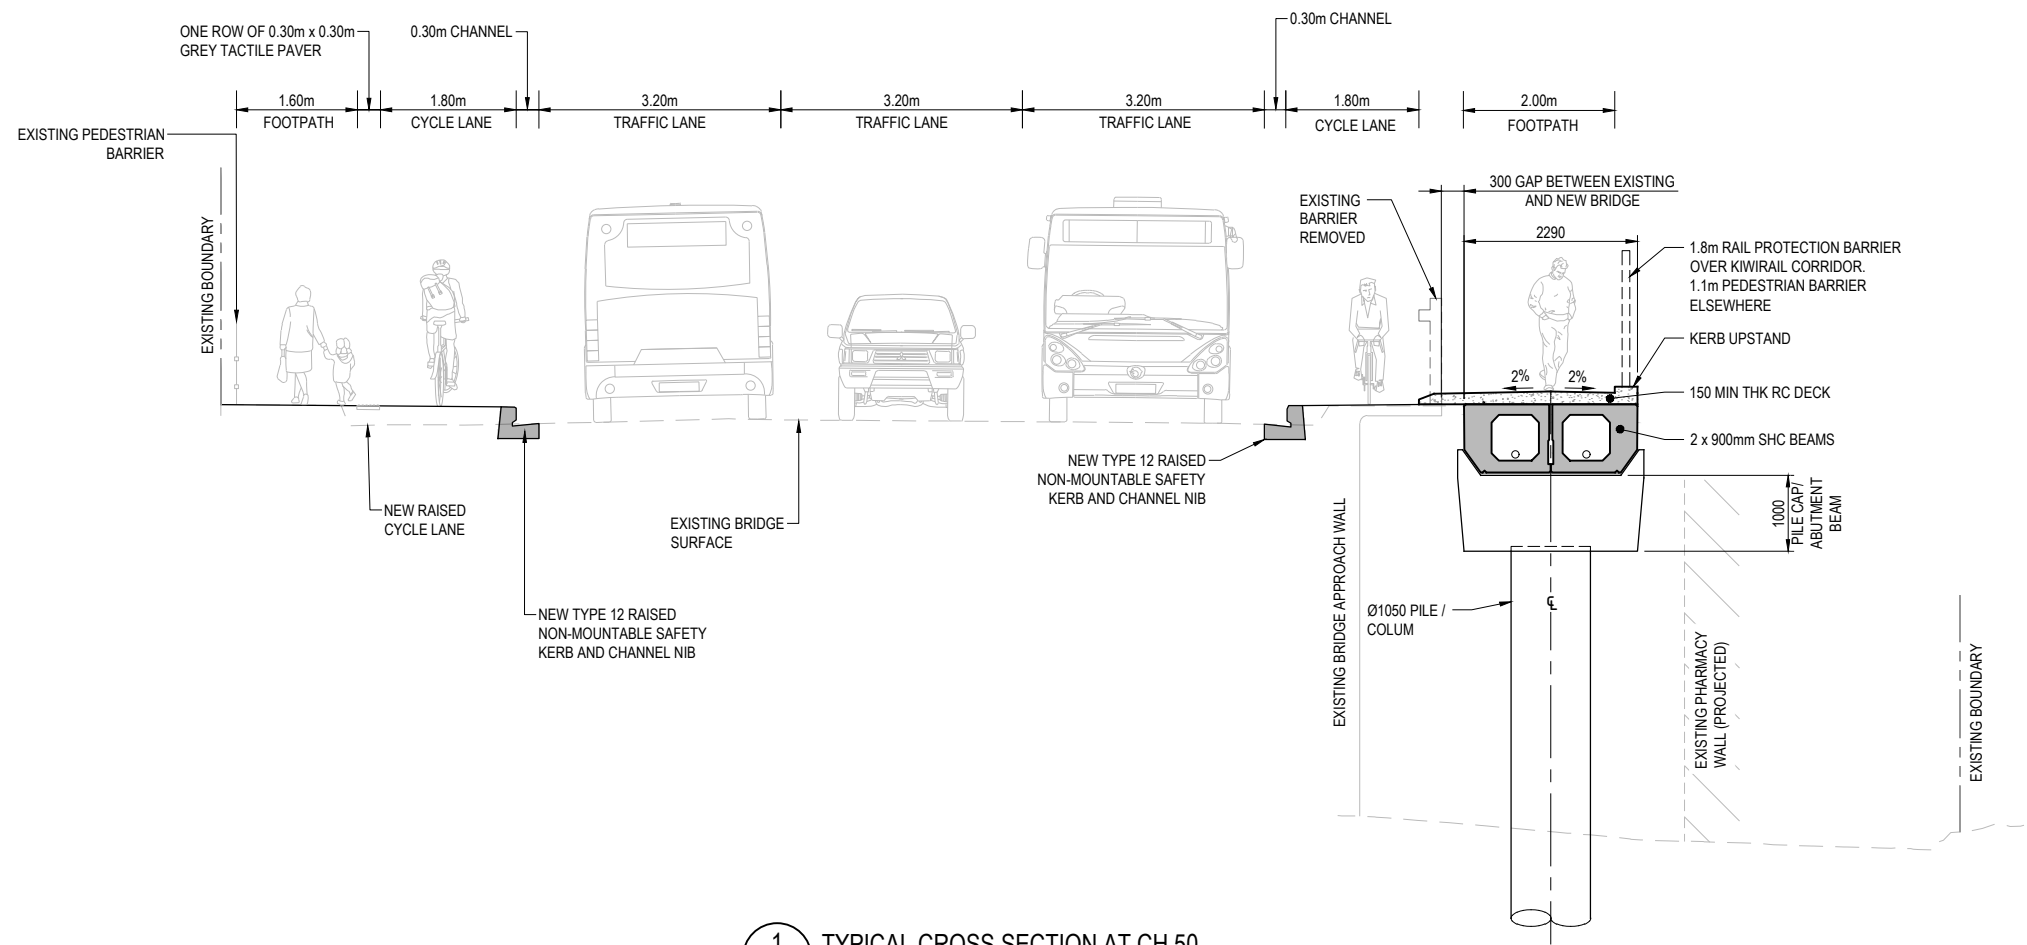

1 TYPICAL CROSS SECTION AT CH 50  
CA-0201 SCALE 1:100 (A3)

No.	Revision	By	Chk	Appd	Date
B	PRELIMINARY DESIGN	AH	CD	CMA	18.10.24
A	CONCEPT DESIGN	AH	CD	CMA	18.10.24

Original Scale (A1)	Design	A. HOLT	18.10.24	Approved For Construction*
1:50	Drawn	S. BENEPAL	18.10.24	Date
Reduced Scale (A3)	Design			
1:100	Check			



Project: CARRINGTON ROAD IMPROVEMENTS PROJECT


Title: TYPICAL CROSS SECTIONS SHEET 1

Discipline	CIVIL ENGINEERING
Drawing No.	3230635-CA-0401
Rev.	B


**PRELIMINARY**  
**NOT FOR CONSTRUCTION**

NOTES

- 1. REFER TO DRAWING 3230635-CA-0003 FOR NOTES.
- 2. REFER TO DRAWINGS 3230635-CA-0201 TO CA-0209 FOR GENERAL ARRANGEMENT PLANS.

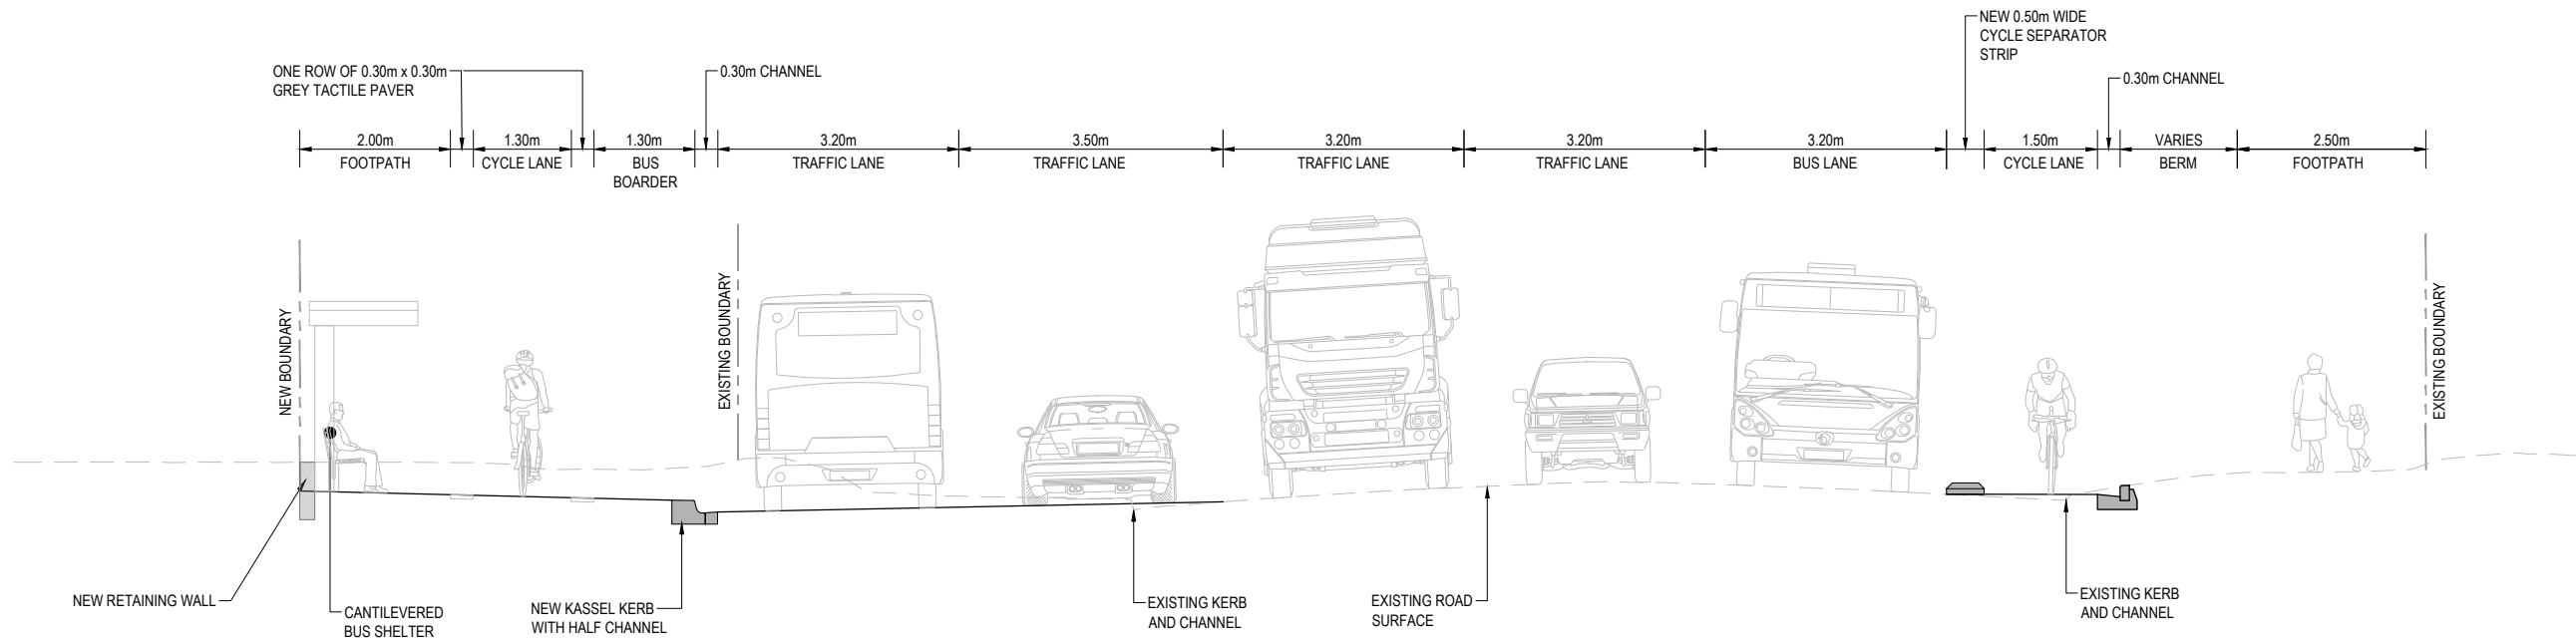

4 TYPICAL CROSS SECTION AT CH 635  
CA-0204 SCALE 1:100 (A3)

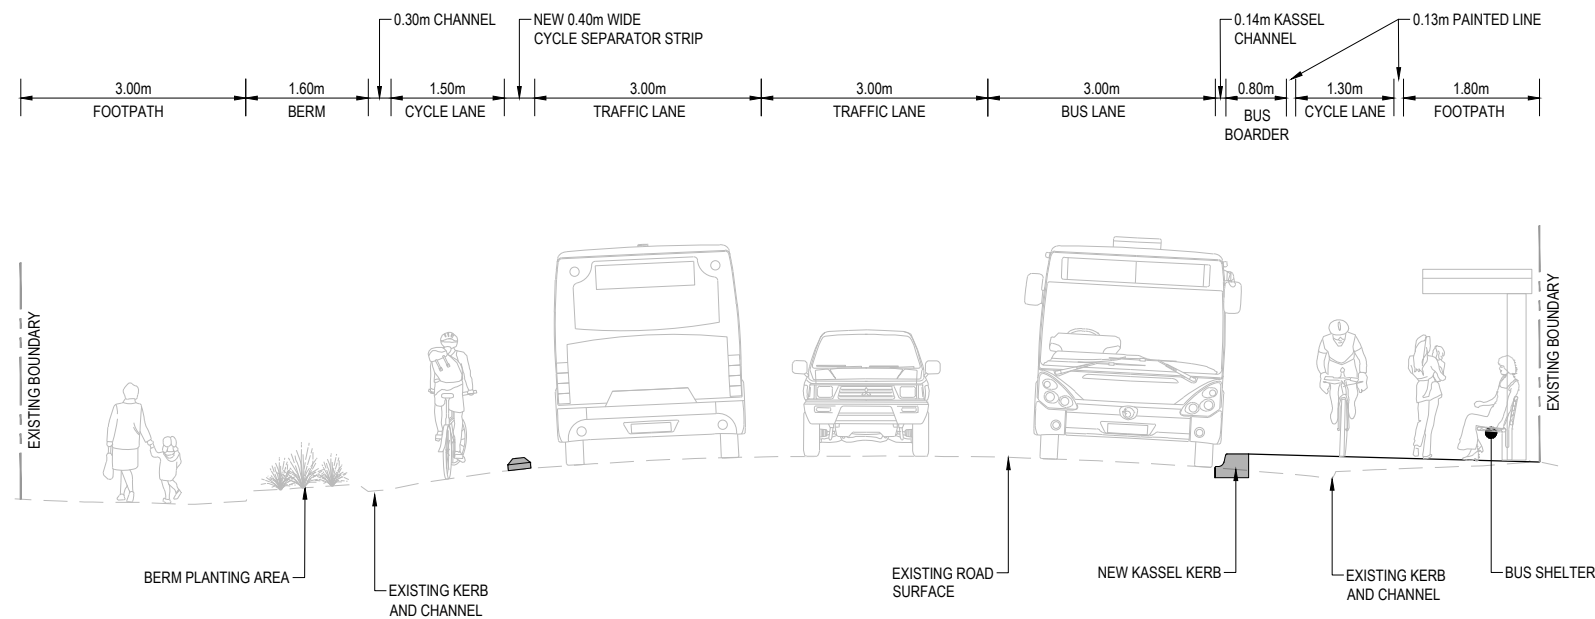

3 TYPICAL CROSS SECTION AT CH 245  
CA-0202 SCALE 1:100 (A3)

No.	Revision	By	Chk	Appd	Date
B	PRELIMINARY DESIGN	AH	CD	CMA	18.12.24
A	CONCEPT DESIGN	AH	CD	CMA	18.10.24

Original Scale (A1)	Design	A. HOLT	18.10.24	Approved For Construction*
1:50	Drawn	S. BENEPAL	18.10.24	Date
Reduced Scale (A3)	Design Checker			
1:100	Design Checker			




Client: CARRINGTON ROAD IMPROVEMENTS PROJECT

Project: TYPICAL CROSS SECTIONS SHEET 2


Discipline	CIVIL ENGINEERING
Drawing No.	3230635-CA-0402
Rev.	B

NOTES

1. REFER TO DRAWING 3230635-CA-0003 FOR NOTES.  
2. REFER TO DRAWINGS 3230635-CA-0201 TO CA-0209 FOR GENERAL ARRANGEMENT PLANS.

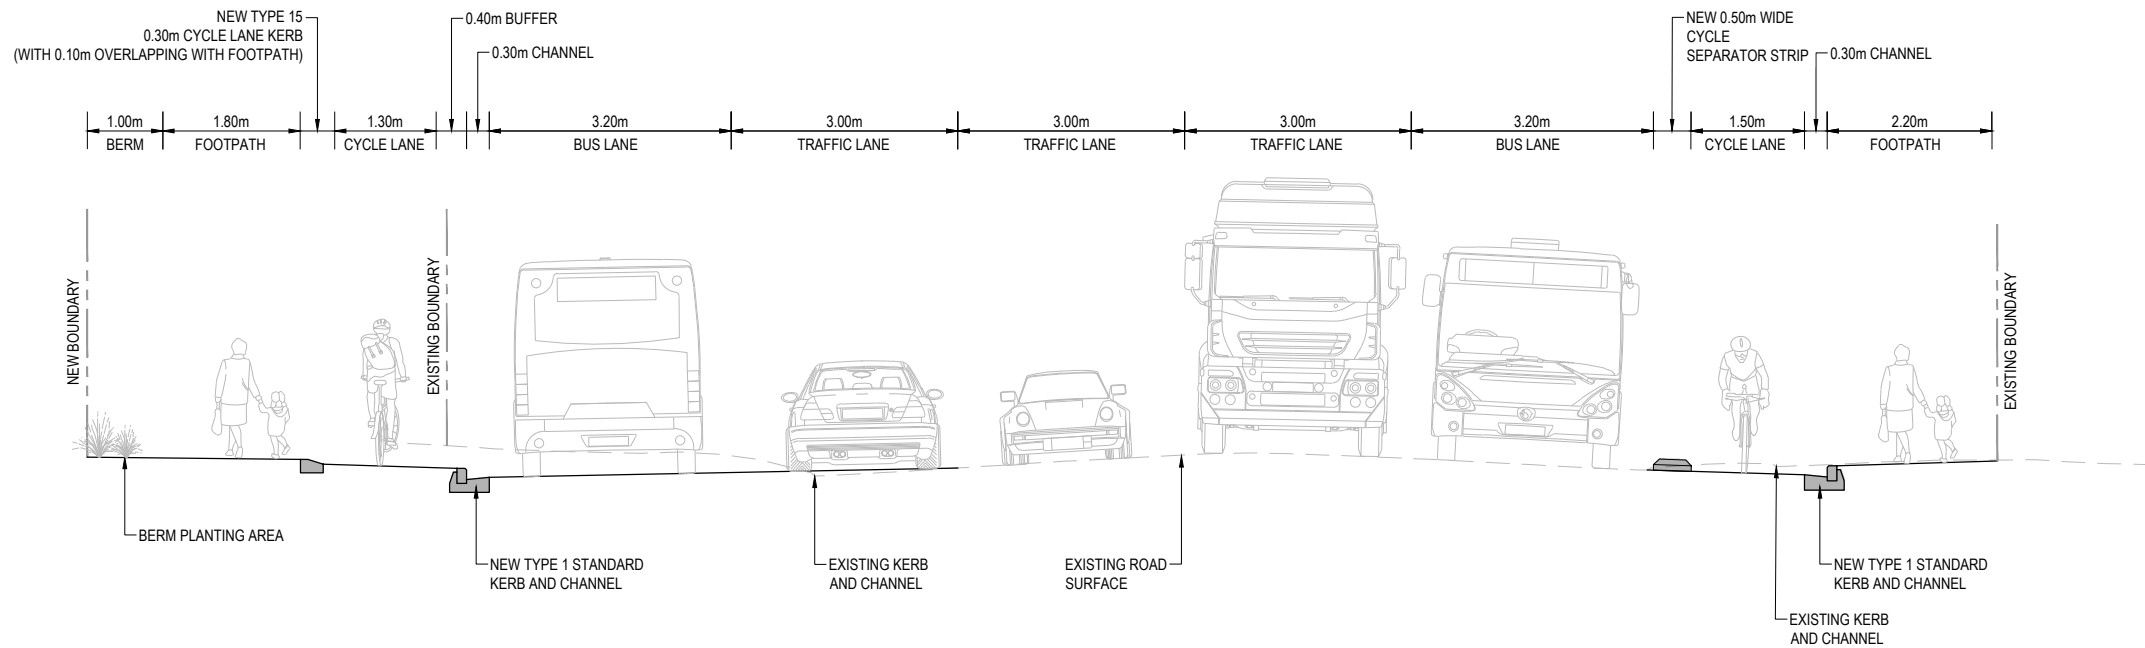

6 TYPICAL CROSS SECTION AT CH 1368  
SCALE 1:100 (A3)

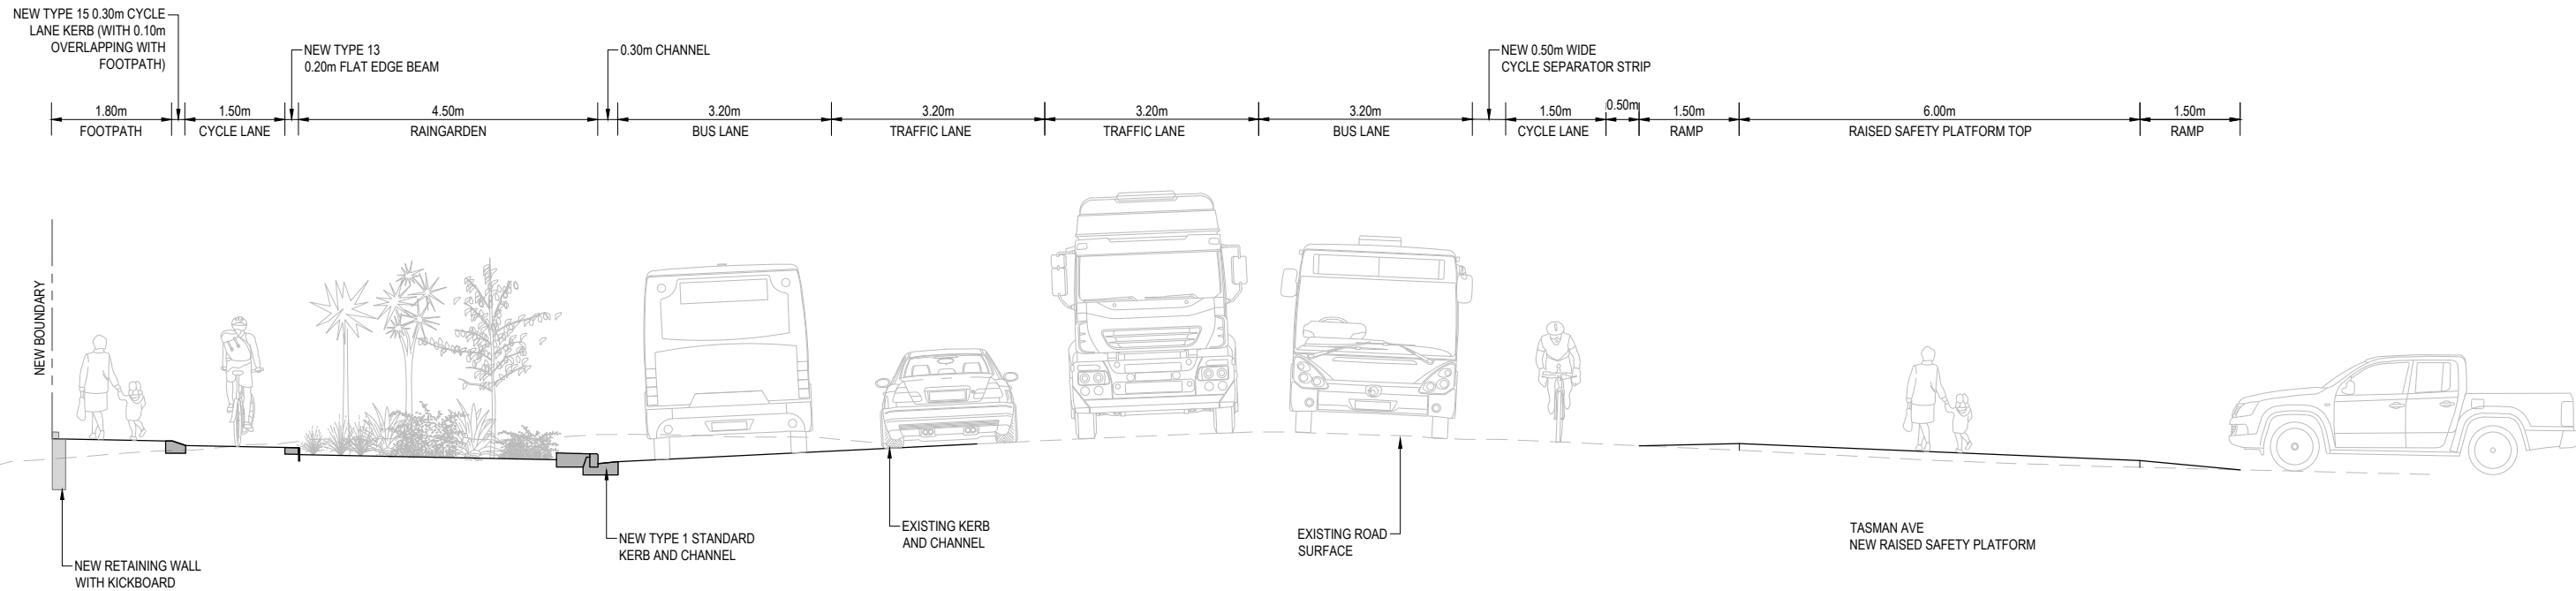

5 TYPICAL CROSS SECTION AT CH 1037  
SCALE 1:100 (A3)

No.	Revision	By	Chk	Appd	Date
A	PRELIMINARY DESIGN	AH	CD	CMA	18.12.24

Original Scale (A1)	Design	A. HOLT	18.10.24	Approved For Construction*
1:50	Drawn	S. BENEPAL	18.10.24	Date
Reduced Scale (A3)	Design Checker			
1:100	1:100			



Project: CARRINGTON ROAD IMPROVEMENTS PROJECT


Title: TYPICAL CROSS SECTIONS SHEET 3

Discipline	CIVIL ENGINEERING
Drawing No.	3230635-CA-0403
Rev.	A

PRELIMINARY  
NOT FOR CONSTRUCTION

NOTES

- 1. REFER TO DRAWING 3230635-CA-0003 FOR NOTES.
- 2. REFER TO DRAWINGS 3230635-CA-0201 TO CA-0209 FOR GENERAL ARRANGEMENT PLANS.

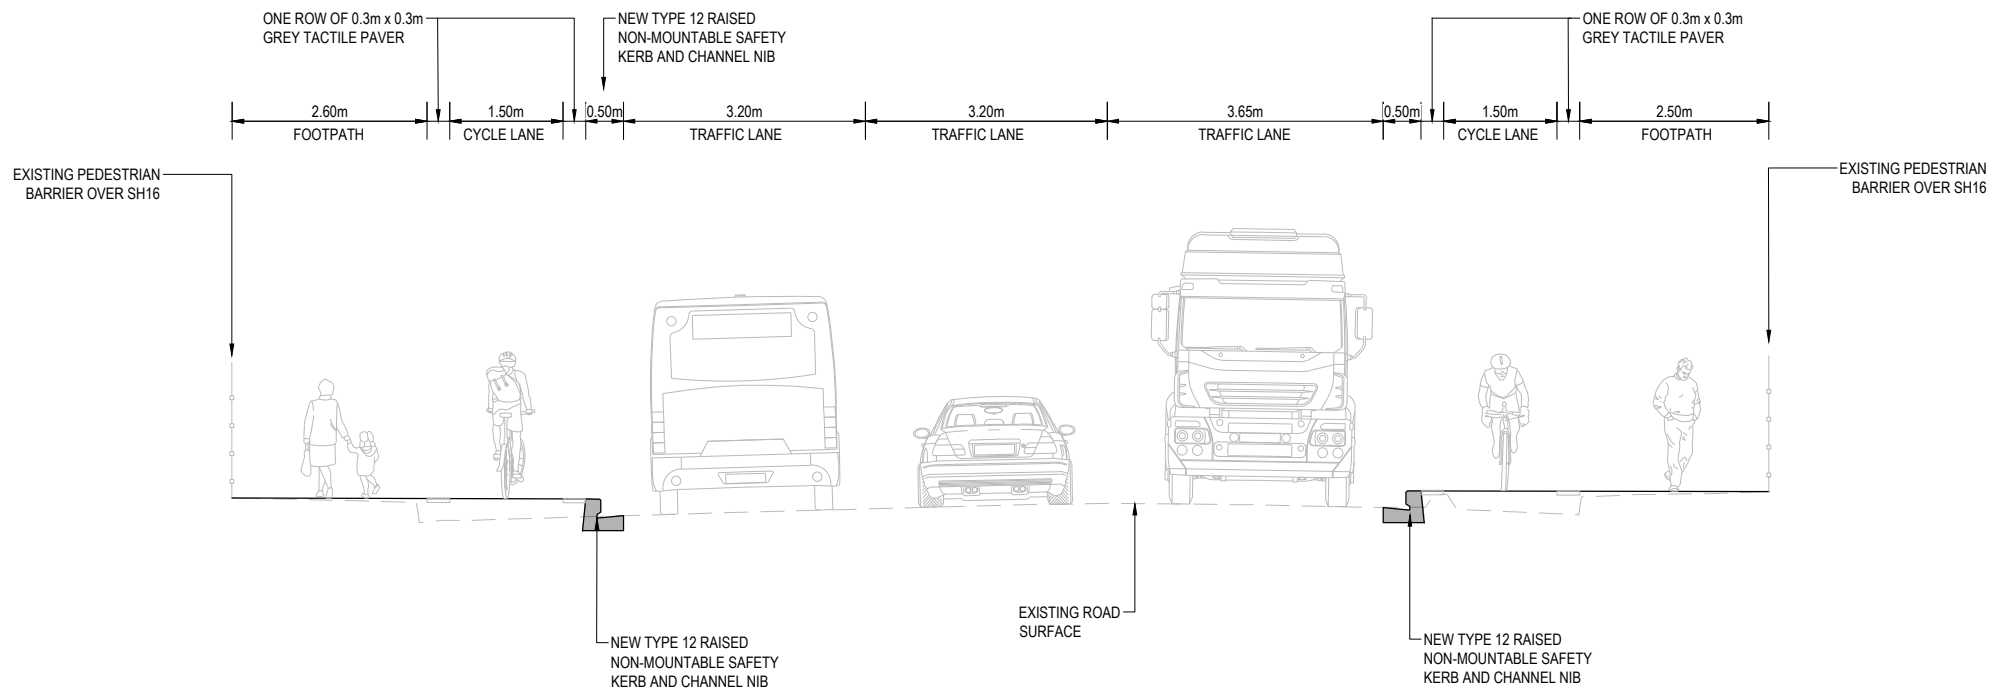

7 TYPICAL CROSS SECTION AT CH 1560  
CA-0209 SCALE 1:100 (A3)

A	PRELIMINARY DESIGN	AH	CD	CMA	18.12.24	
No.	Revision	By	Chk	Appd	Date	

Original Scale (A1)	Design	A. HOLT	18.10.24	Approved For Construction*
1:50	Drawn	S. BENEPAL	18.10.24	
Reduced Scale (A3)	Design Checker			
1:100	Dwg Check			Date
* Refer to Revision 1 for Original Signature				

 Boffa Miskell

Client:



Project:

CARRINGTON ROAD IMPROVEMENTS PROJECT

Title:

TYPICAL CROSS SECTIONS SHEET 4

Discipline

CIVIL ENGINEERING

Drawing No.


3230635-CA-0404

Rev.


A

NOTES

- 1. REFER TO DRAWING 3230635-CA-0003 FOR NOTES.
- 2. REFER TO DRAWINGS 3230635-CA-0201 TO CA-0209 FOR GENERAL ARRANGEMENT PLANS.

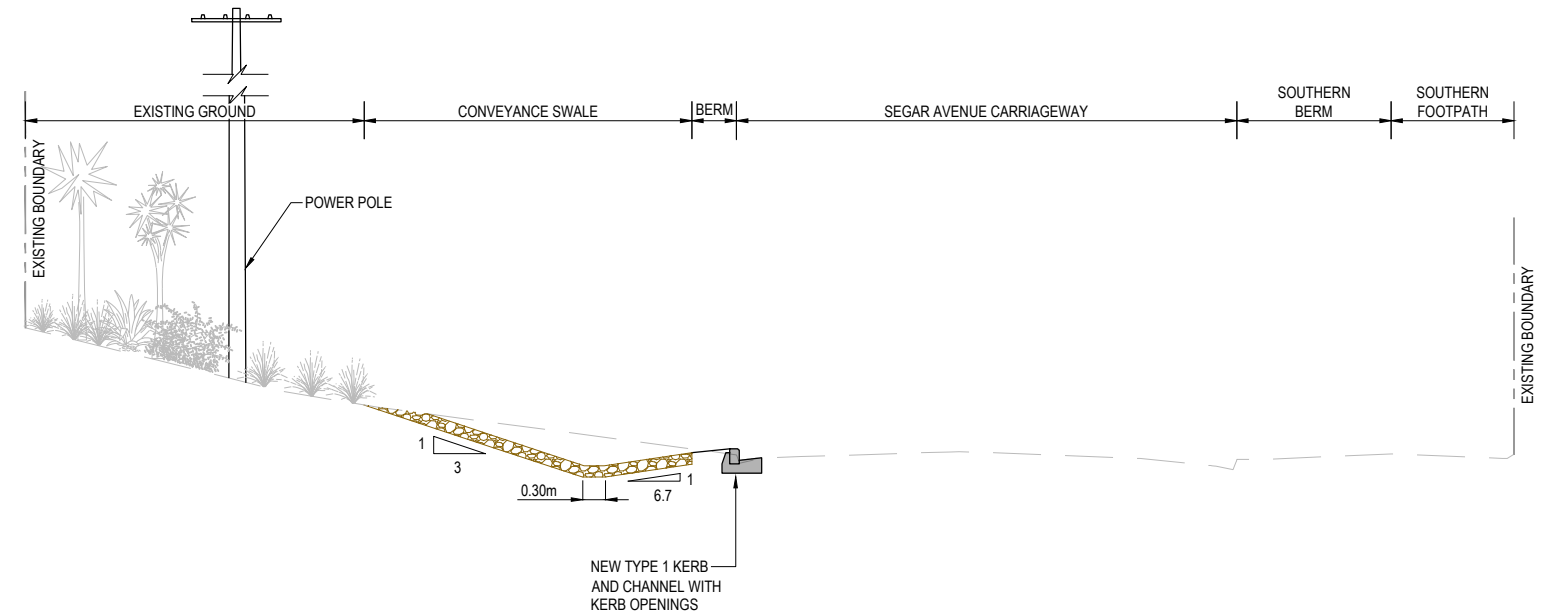

9 TYPICAL CROSS SECTION - SEGAR AVENUE CONVEYANCE SWALE  
CA-0211 SCALE 1:100 (A3)

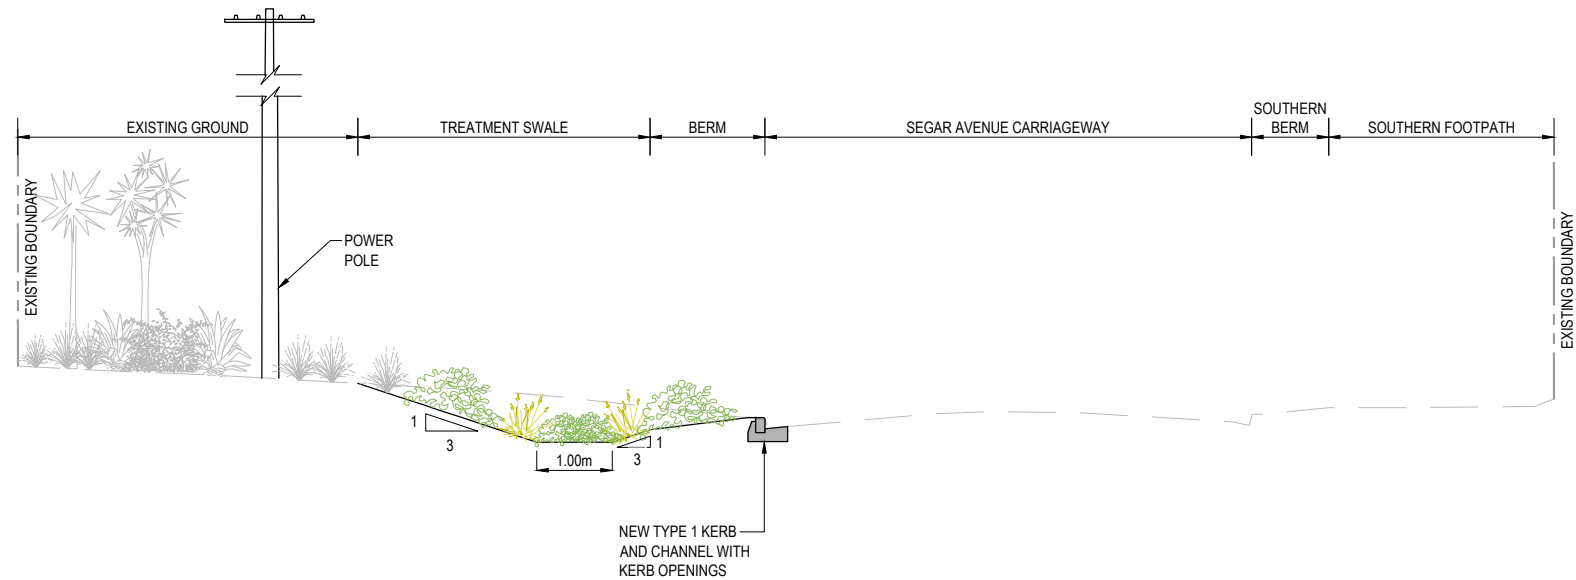

8 TYPICAL CROSS SECTION - SEGAR AVENUE TREATMENT SWALE  
CA-0210 SCALE 1:100 (A3)

No.	Revision	By	Chk	Appd	Date
A	PRELIMINARY DESIGN	HM	CD	CMA	18.12.24

Original Scale (A1)	Design	H.MCLEAN	28.11.24	Approved For Construction*
1:50	Drawn	L.CHEN	28.11.24	Date
Reduced Scale (A3)	Dwg Check			
1:100				



Project: CARRINGTON ROAD IMPROVEMENTS PROJECT

Title: TYPICAL CROSS SECTIONS SHEET 5

Discipline	CIVIL ENGINEERING
Drawing No.	3230635-CA-0405
Rev.	A