



FILE LOCATION: Y:\03 ITA\395 FITZGERALD ROAD, DRURY\CAD WORKING FOLDER\395 FITZGERALD RD-LS-A.DWG

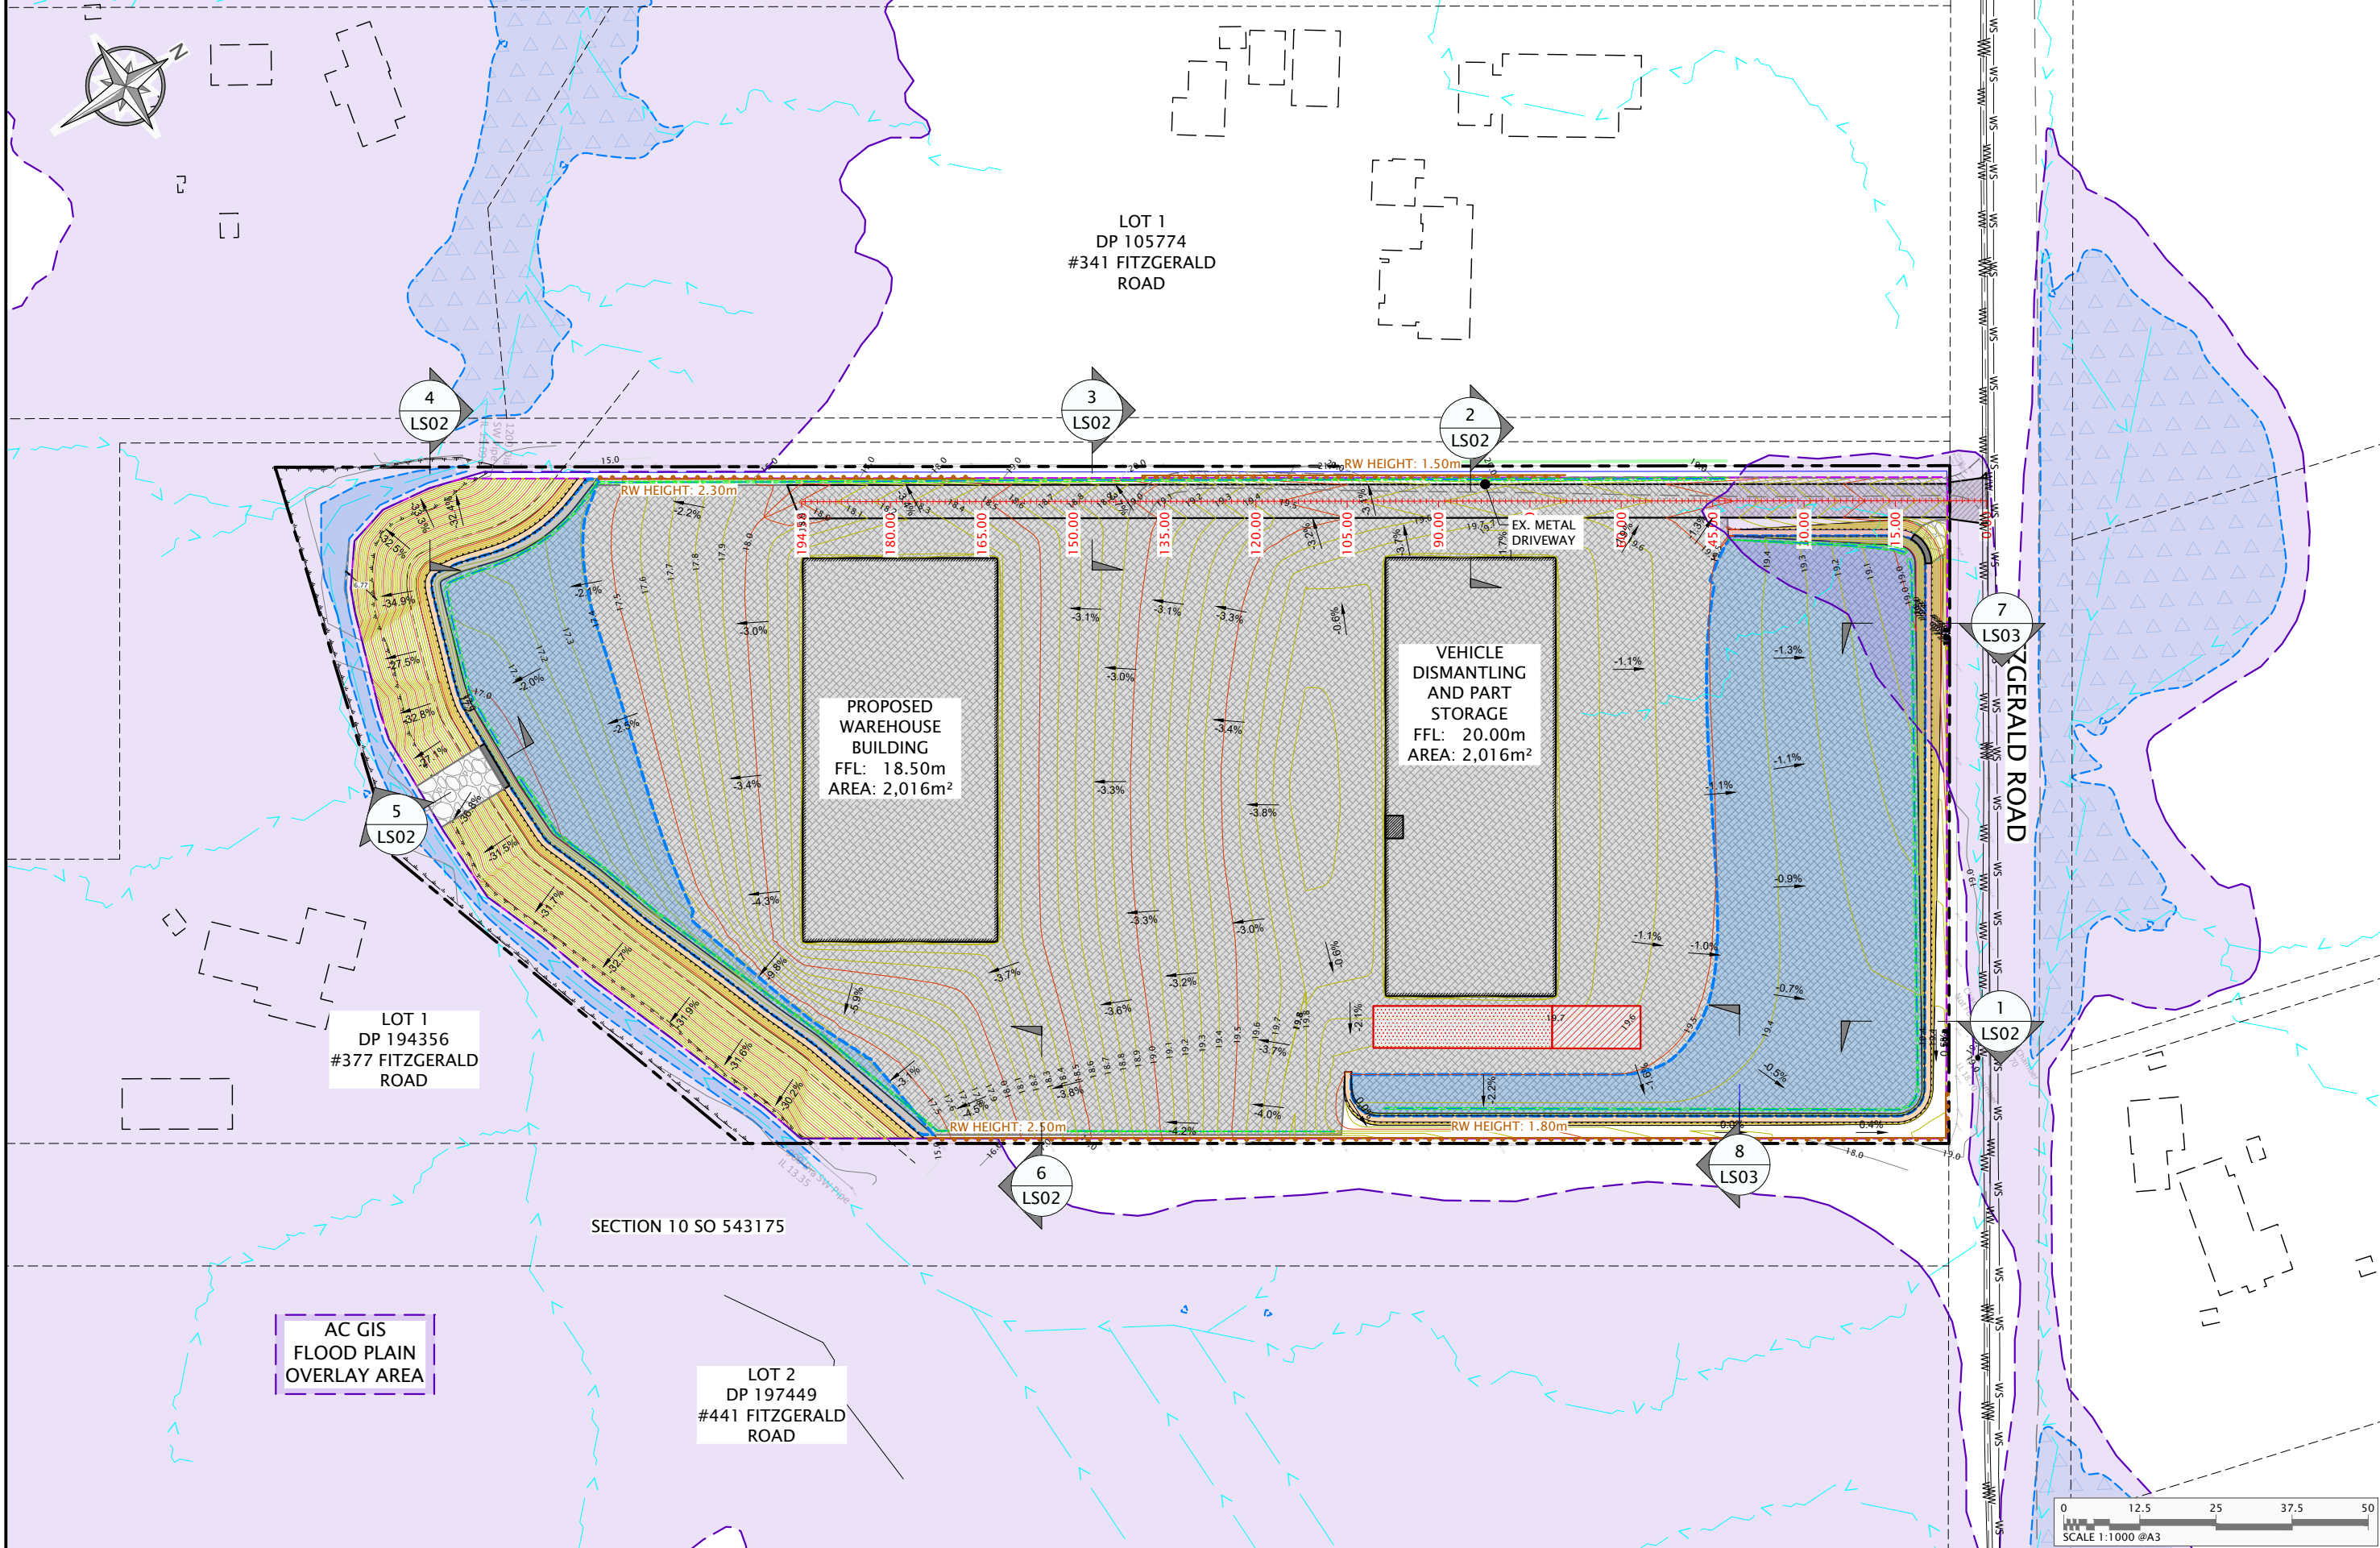


REV	REVISION DETAILS	DATE	BY	CLIENT:	PROJECT / ADDRESS:	DRAWING TITLE:	DESIGNED BY:	CHECKED BY:	DRAWN BY:
A	INITIAL ISSUE	26/08/25	JDT	TAHA AUTO LIMITED	395 FITZGERALD ROAD, DRURY, AUCKLAND	LANDSCAPE REFERENCE PLAN	MT	LH	JDT
							APPROVED BY:	ORIGIN:	
							MT	26th AUGUST 2025	
							PROJECT NUMBER:		
							395 FITZGERALD RD		
							SCALE (@A3):	DRAWING NO.	REVISION:
							1:1000	LS01	A


FILE LOCATION: Y:\03 ITA\395 FITZGERALD ROAD, DRURY\CAD\WORKING FOLDER\395 FITZGERALD RD-LS-A.DWG

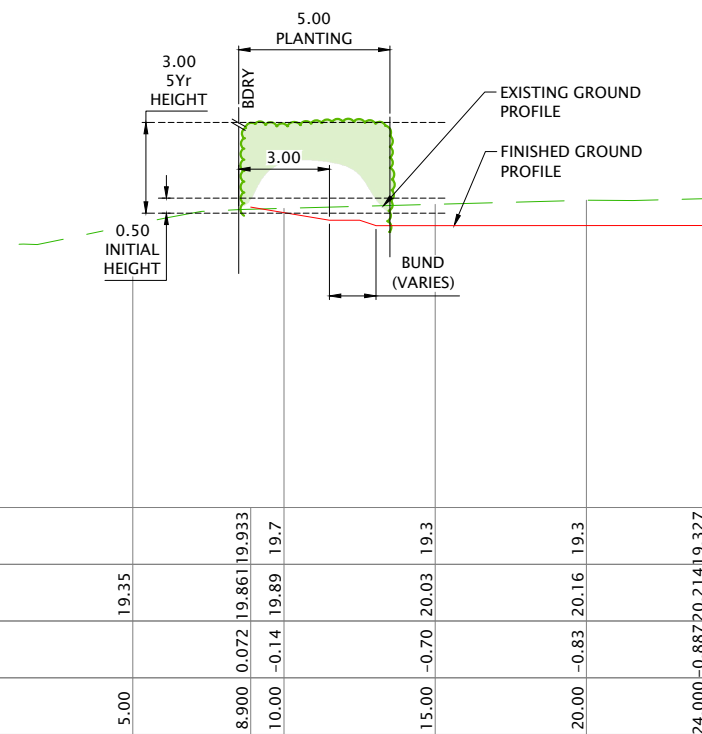


1 SECTION
LS01 SCALE: 1:250 @ A3

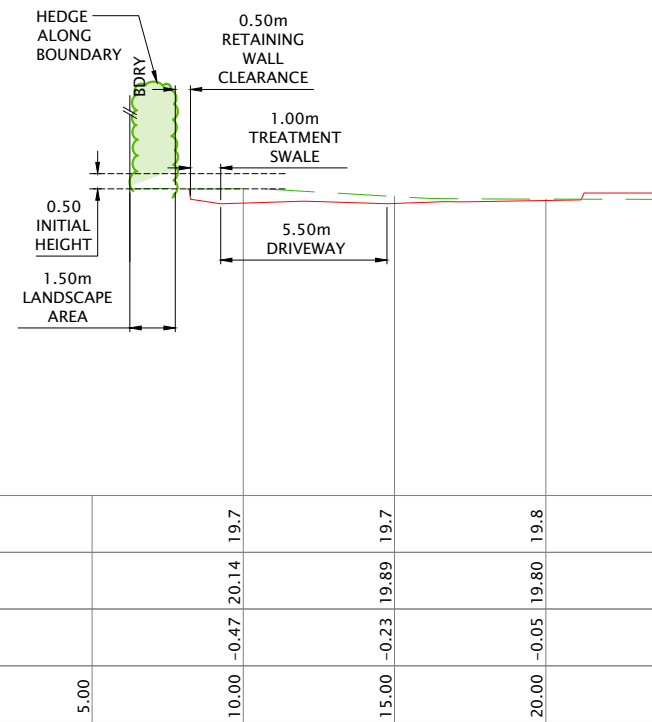


2 SECTION
LS01 SCALE: 1:250 @ A3

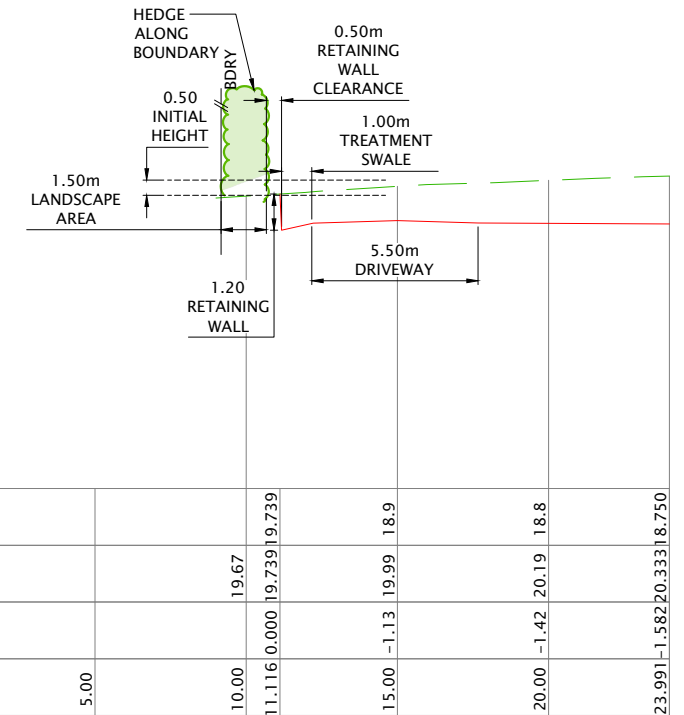


3 SECTION
LS01 SCALE: 1:250 @ A3

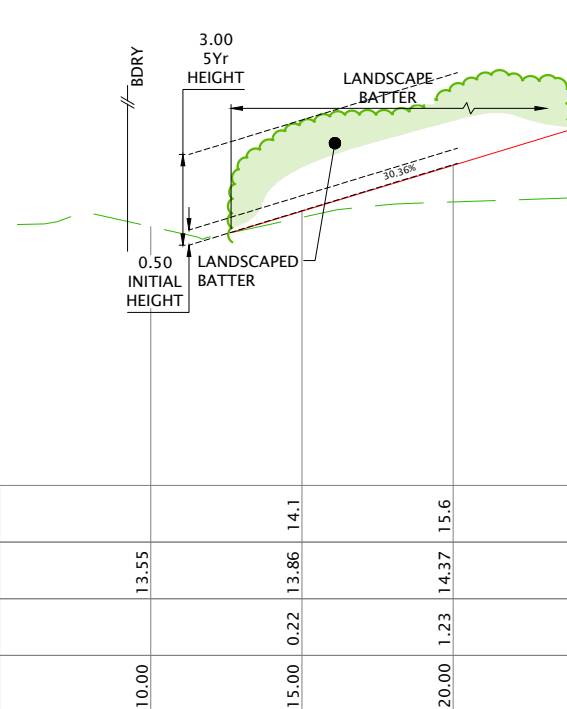

4 SECTION
LS01 SCALE: 1:250 @ A3

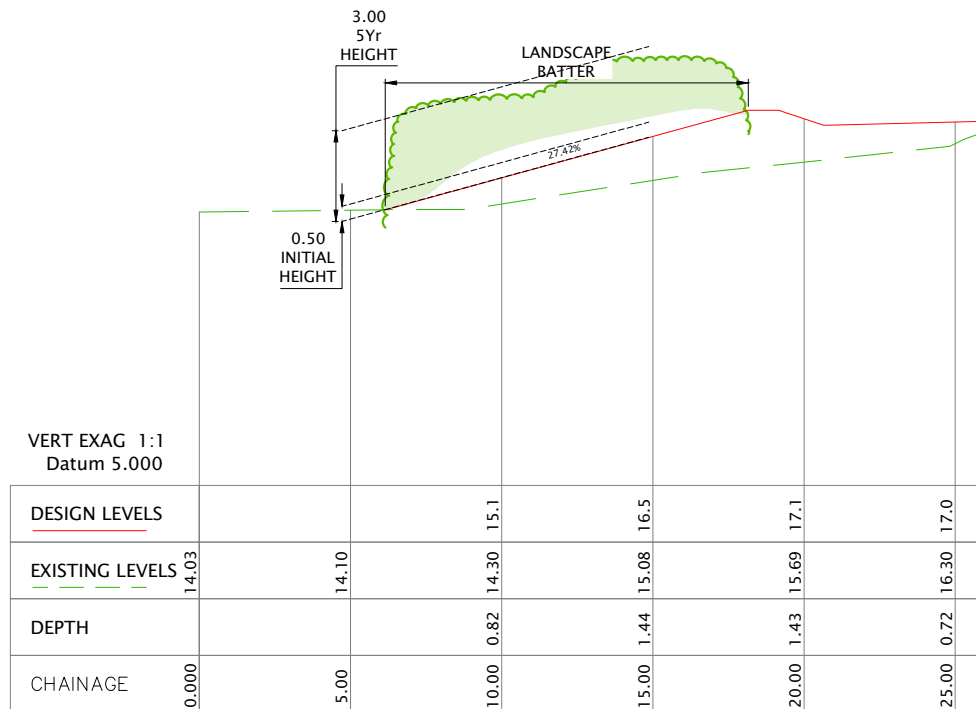

5 SECTION
LS01 SCALE: 1:250 @ A3

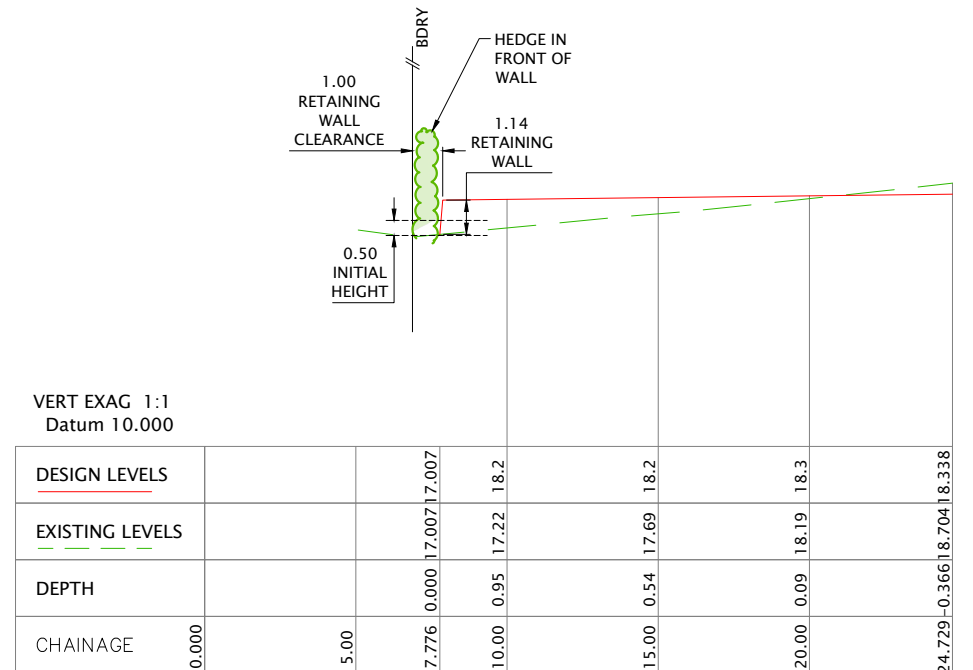

6 SECTION
LS01 SCALE: 1:250 @ A3

REV	REVISION DETAILS	DATE	BY
A	INITIAL ISSUE	26/08/25	JDT

CLIENT: **TAHA AUTO LIMITED**


PROJECT / ADDRESS: **395 FITZGERALD ROAD, DRURY, AUCKLAND**

DRAWING TITLE: **LANDSCAPE CROSS SECTIONS**




DESIGNED BY: MT	CHECKED BY: LH	DRAWN BY: JDT
APPROVED BY: MT	ORIGIN: 26th AUGUST 2025	
PROJECT NUMBER: 395 FITZGERALD RD		
SCALE (@A3): AS SHOWN	DRAWING NO. LS02	REVISION: A

FILE LOCATION: Y:\03 ITA\395 FITZGERALD ROAD, DRURY\CAD\WORKING FOLDER\395 FITZGERALD RD-LS-A.DWG

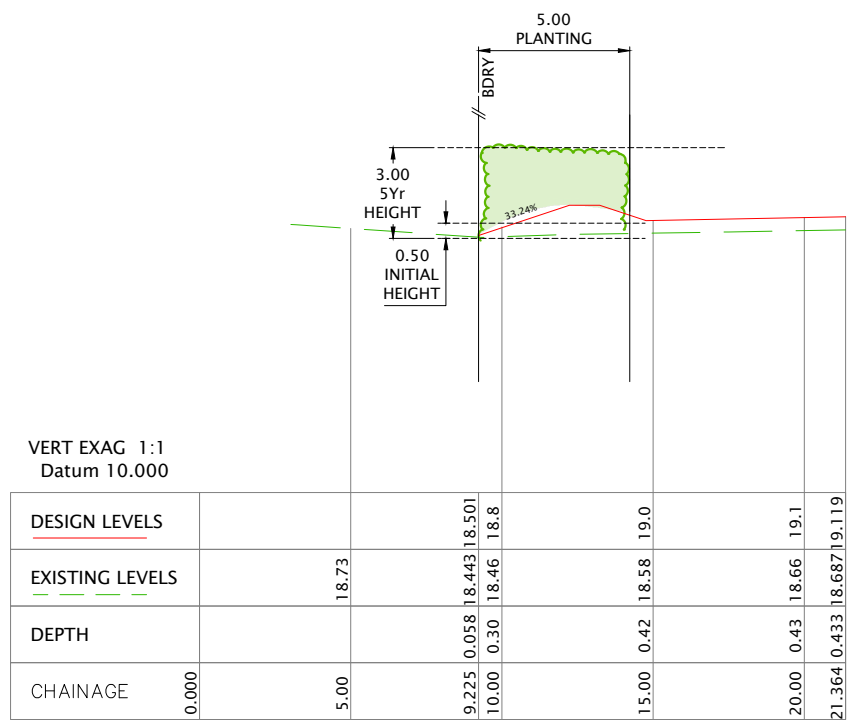

7 SECTION
LS01 SCALE: 1:250 @ A3

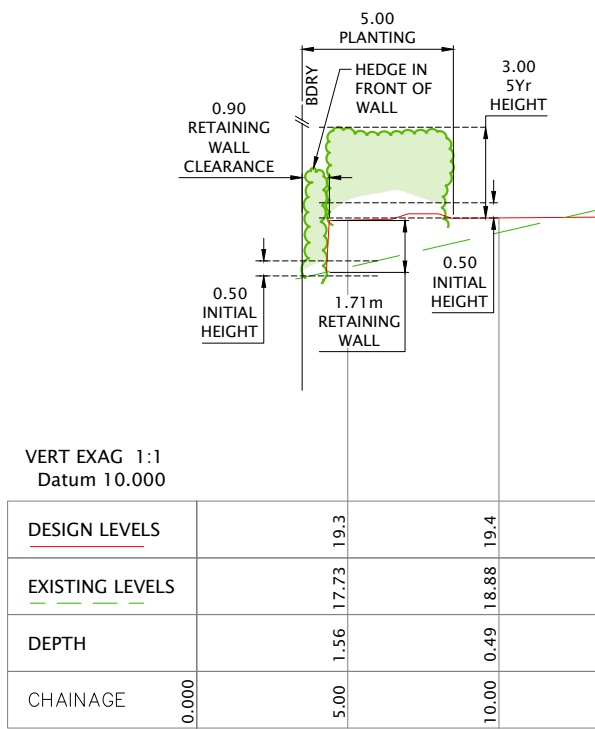

8 SECTION
LS01 SCALE: 1:250 @ A3

REV	REVISION DETAILS	DATE	BY
A	INITIAL ISSUE	26/08/25	JDT

CLIENT:
**TAHA
AUTO
LIMITED**

PROJECT / ADDRESS:
**395 FITZGERALD ROAD, DRURY,
AUCKLAND**

DRAWING TITLE:
LANDSCAPE CROSS SECTIONS



DESIGNED BY: MT	CHECKED BY: LH	DRAWN BY: JDT
APPROVED BY: MT	ORIGIN: 26th AUGUST 2025	
PROJECT NUMBER: 395 FITZGERALD RD		
SCALE (@A3): AS SHOWN	DRAWING NO. LS03	REVISION: A