

LEGEND

DESIGNATION BOUNDARIES	NEW ON ROAD CYCLE LANE	NEW CYCLE RAMP
PROPERTY BOUNDARIES	NEW OFF ROAD CYCLE LANE (COPENHAGEN)	NEW TREE
NEW BOUNDARY	NEW OFF ROAD CYCLE LANE (FLUSH)	EXISTING TREE
NEW / RECONSTRUCTED FOOTPATH	NEW GRASSED BERM	NEW PRAM CROSSING
NEW SHARED PATH	NEW PLANTING	NEW ROAD MARKINGS
NEW / RECONSTRUCTED DRIVEWAY	NEW RAIN GARDEN	NEW STREET LIGHT POLE
NEW TACTILES	NEW SWALE	EXISTING STREET LIGHT POLE TO BE REMOVED
NEW KERBLINE	NEW CYCLE LANE SEPARATOR STRIP	NEW TRAFFIC SIGN
		NEW TRAFFIC SIGNAL POLE

KEY PLAN

- NOTES**
- REFER TO DRAWING 3230635-CA-0003 FOR GENERAL NOTES.
 - REFER TO DRAWING 3230635-CA-004 FOR SIGNS AND MARKINGS NOTES.
 - REFER TO DRAWING 3230635-CU-0631 TO 0654 FOR UTILITIES.

B	PRELIMINARY DESIGN	AH	CD	CMA	18.12.24
A	CONCEPT DESIGN	AH	CD	CMA	18.10.24
No.	Revision	By	Chk	Appd	Date

Original Scale (A1)	Design	A. HOLT	18.10.24	Approved For Construction*
1:250	Drawn	R. HIDALGO	18.10.24	Date
Reduced Scale (A3)	Design Checker			
1:500	Drawn			
	* Refer to Revision 1 for Original Signature			


Beca Boffa Miskell

AT

Client: CARRINGTON ROAD IMPROVEMENTS PROJECT

Title: GENERAL ARRANGEMENT PLAN SHEET 1

Discipline	CIVIL ENGINEERING
Drawing No.	3230635-CA-0201
Rev.	B

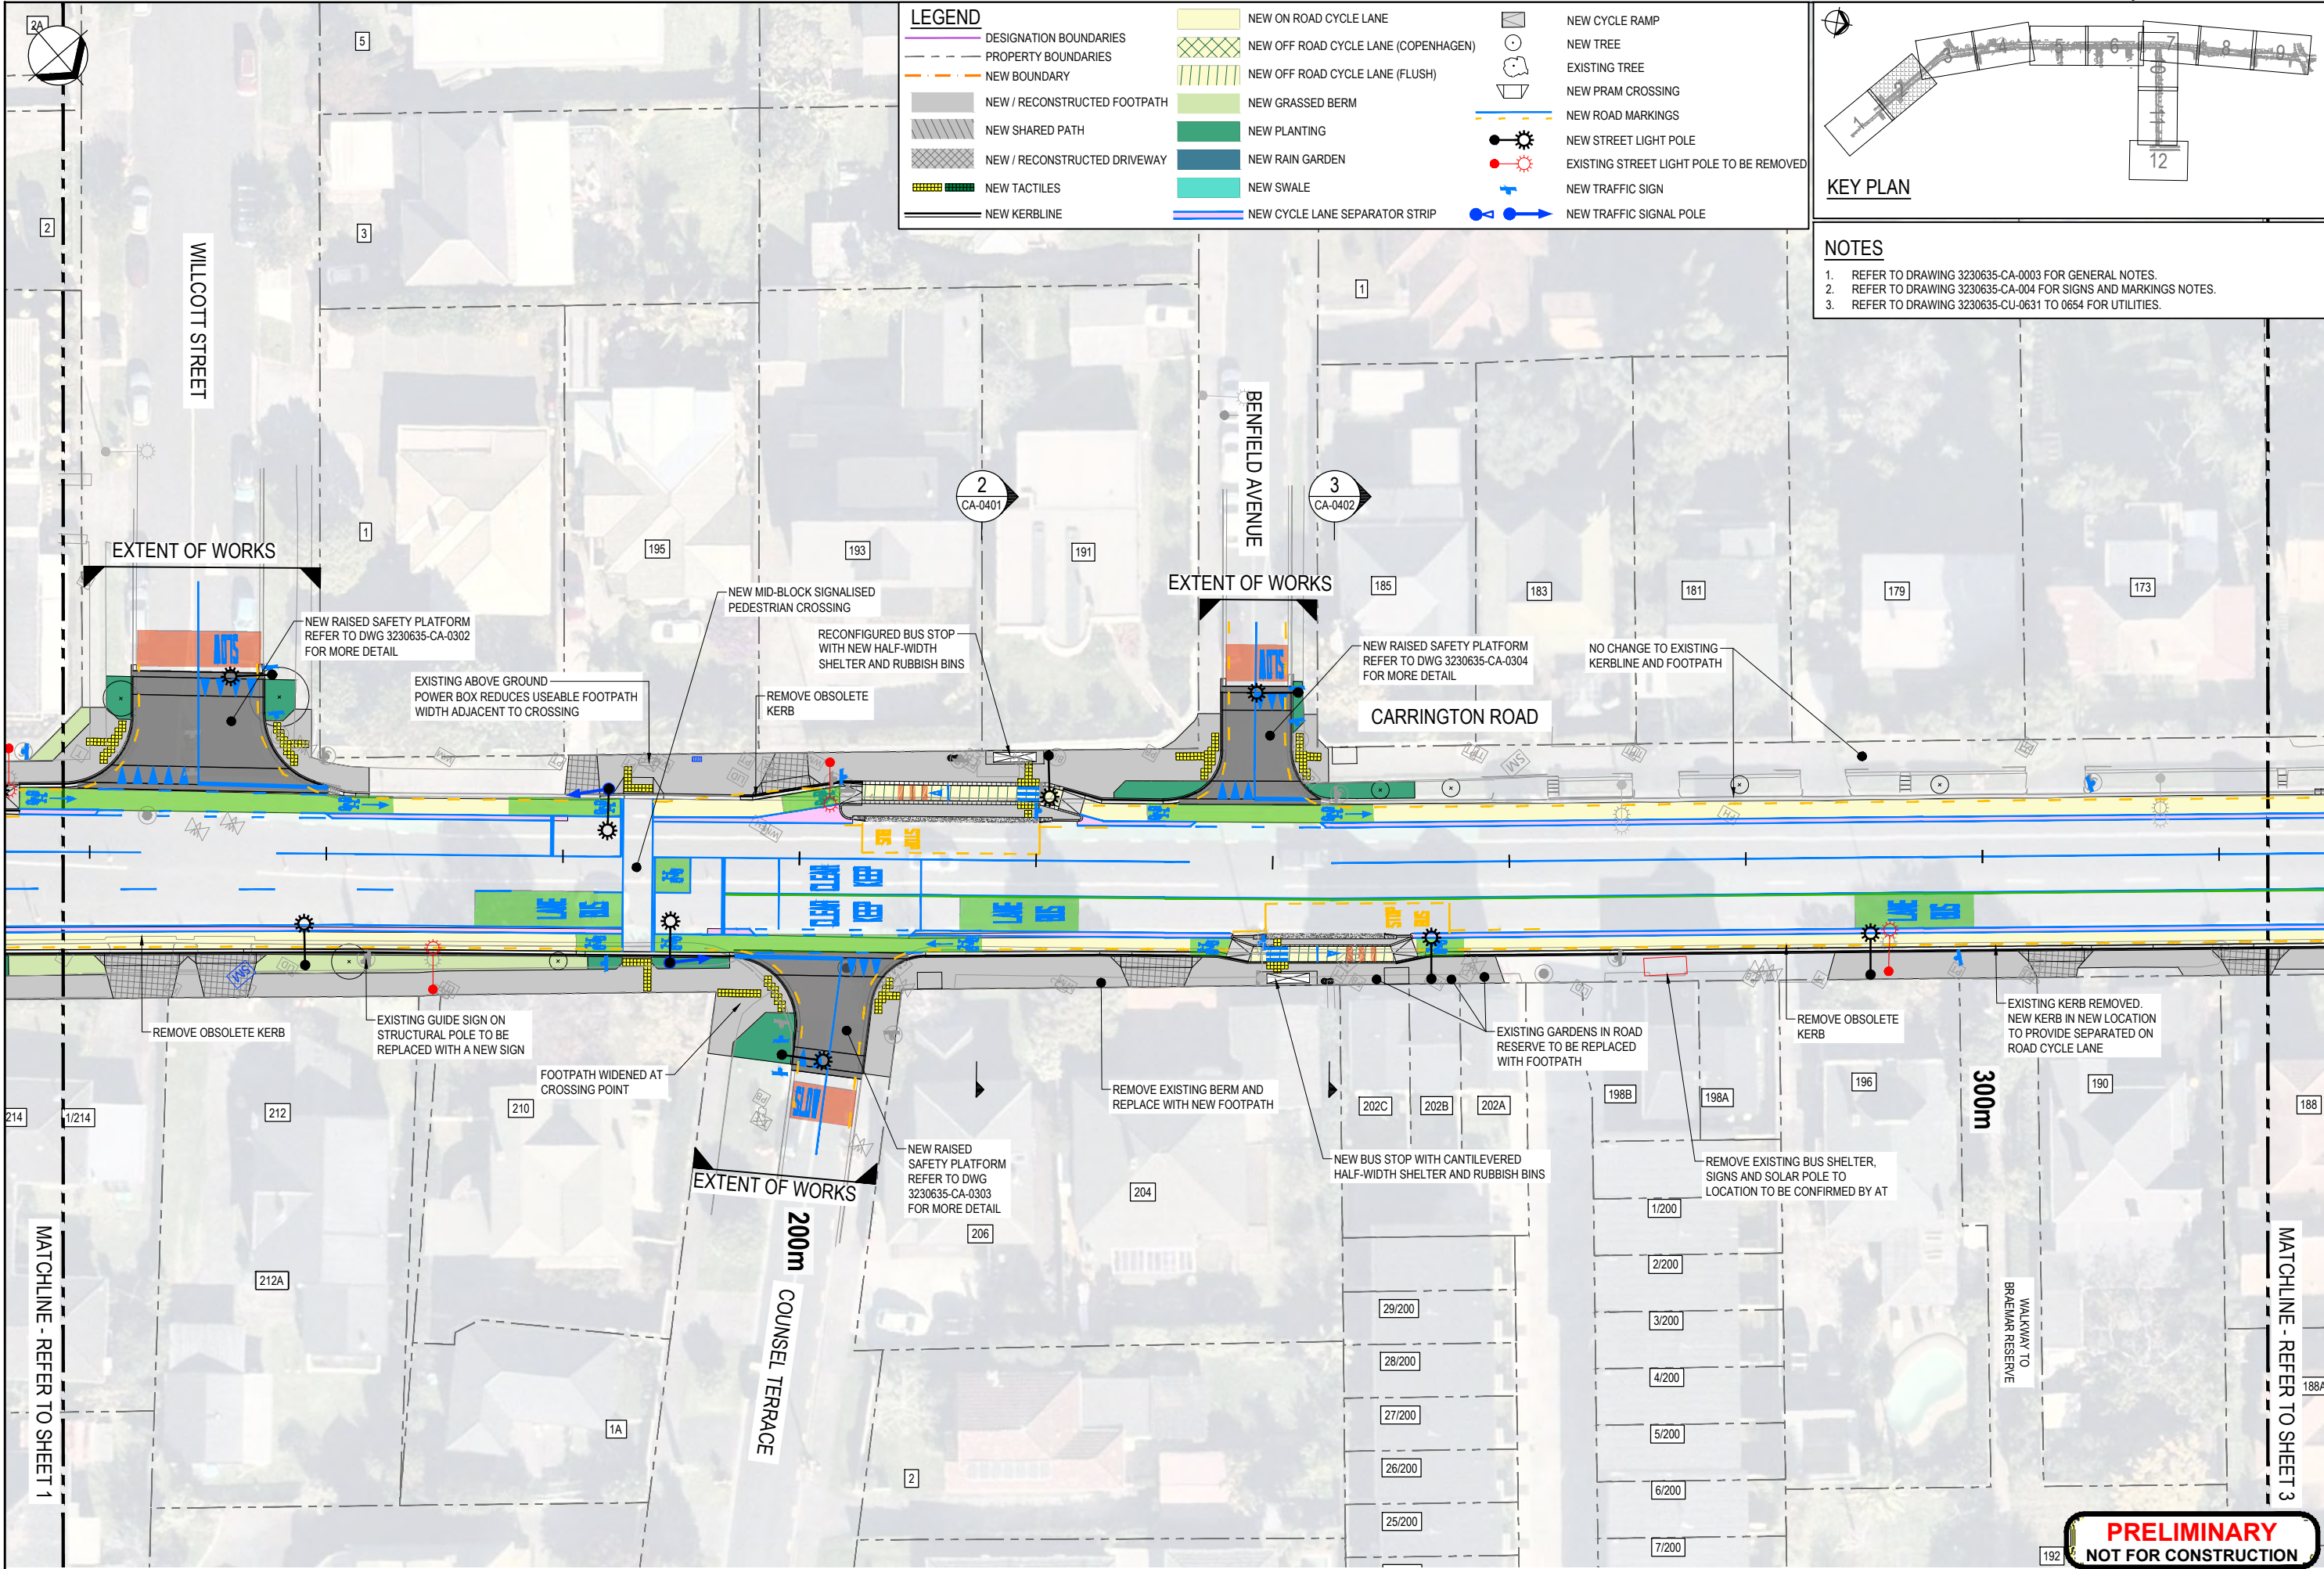

LEGEND

DESIGNATION BOUNDARIES	NEW ON ROAD CYCLE LANE	NEW CYCLE RAMP
PROPERTY BOUNDARIES	NEW OFF ROAD CYCLE LANE (COPENHAGEN)	NEW TREE
NEW BOUNDARY	NEW OFF ROAD CYCLE LANE (FLUSH)	EXISTING TREE
NEW / RECONSTRUCTED FOOTPATH	NEW GRASSED BERM	NEW PRAM CROSSING
NEW SHARED PATH	NEW PLANTING	NEW ROAD MARKINGS
NEW / RECONSTRUCTED DRIVEWAY	NEW RAIN GARDEN	NEW STREET LIGHT POLE
NEW TACTILES	NEW SWALE	EXISTING STREET LIGHT POLE TO BE REMOVED
NEW KERBLINE	NEW CYCLE LANE SEPARATOR STRIP	NEW TRAFFIC SIGN
		NEW TRAFFIC SIGNAL POLE

KEY PLAN

NOTES

- REFER TO DRAWING 3230635-CA-0003 FOR GENERAL NOTES.
- REFER TO DRAWING 3230635-CA-004 FOR SIGNS AND MARKINGS NOTES.
- REFER TO DRAWING 3230635-CU-0631 TO 0654 FOR UTILITIES.

REVISIONS		DESIGN		APPROVED FOR CONSTRUCTION	
No.	Revision	By	Chk	Appd	Date
B	PRELIMINARY DESIGN	AH	CD	CMA	18.10.24
A	CONCEPT DESIGN	AH	CD	CMA	18.10.24

Original Scale (A1)	1:250	Design Drawn	A. HOLT	18.10.24	Approved For Construction
Reduced Scale (A3)	1:500	Design Verifier	R. HIDALGO	18.10.24	Date
* Refer to Revision 1 for Original Signature					

Beca Boffa Miskell

AT


Client: **CARRINGTON ROAD IMPROVEMENTS PROJECT**

Project: **GENERAL ARRANGEMENT PLAN SHEET 2**

Discipline: **CIVIL ENGINEERING**

Drawing No. **3230635-CA-0202**

Rev. **B**

 


NOTES

Document No. 3230635-CA-0203.DWG



Discipline		CIVIL ENGINEERING
Drawing No.	3230635-CA-0203	Rev. B

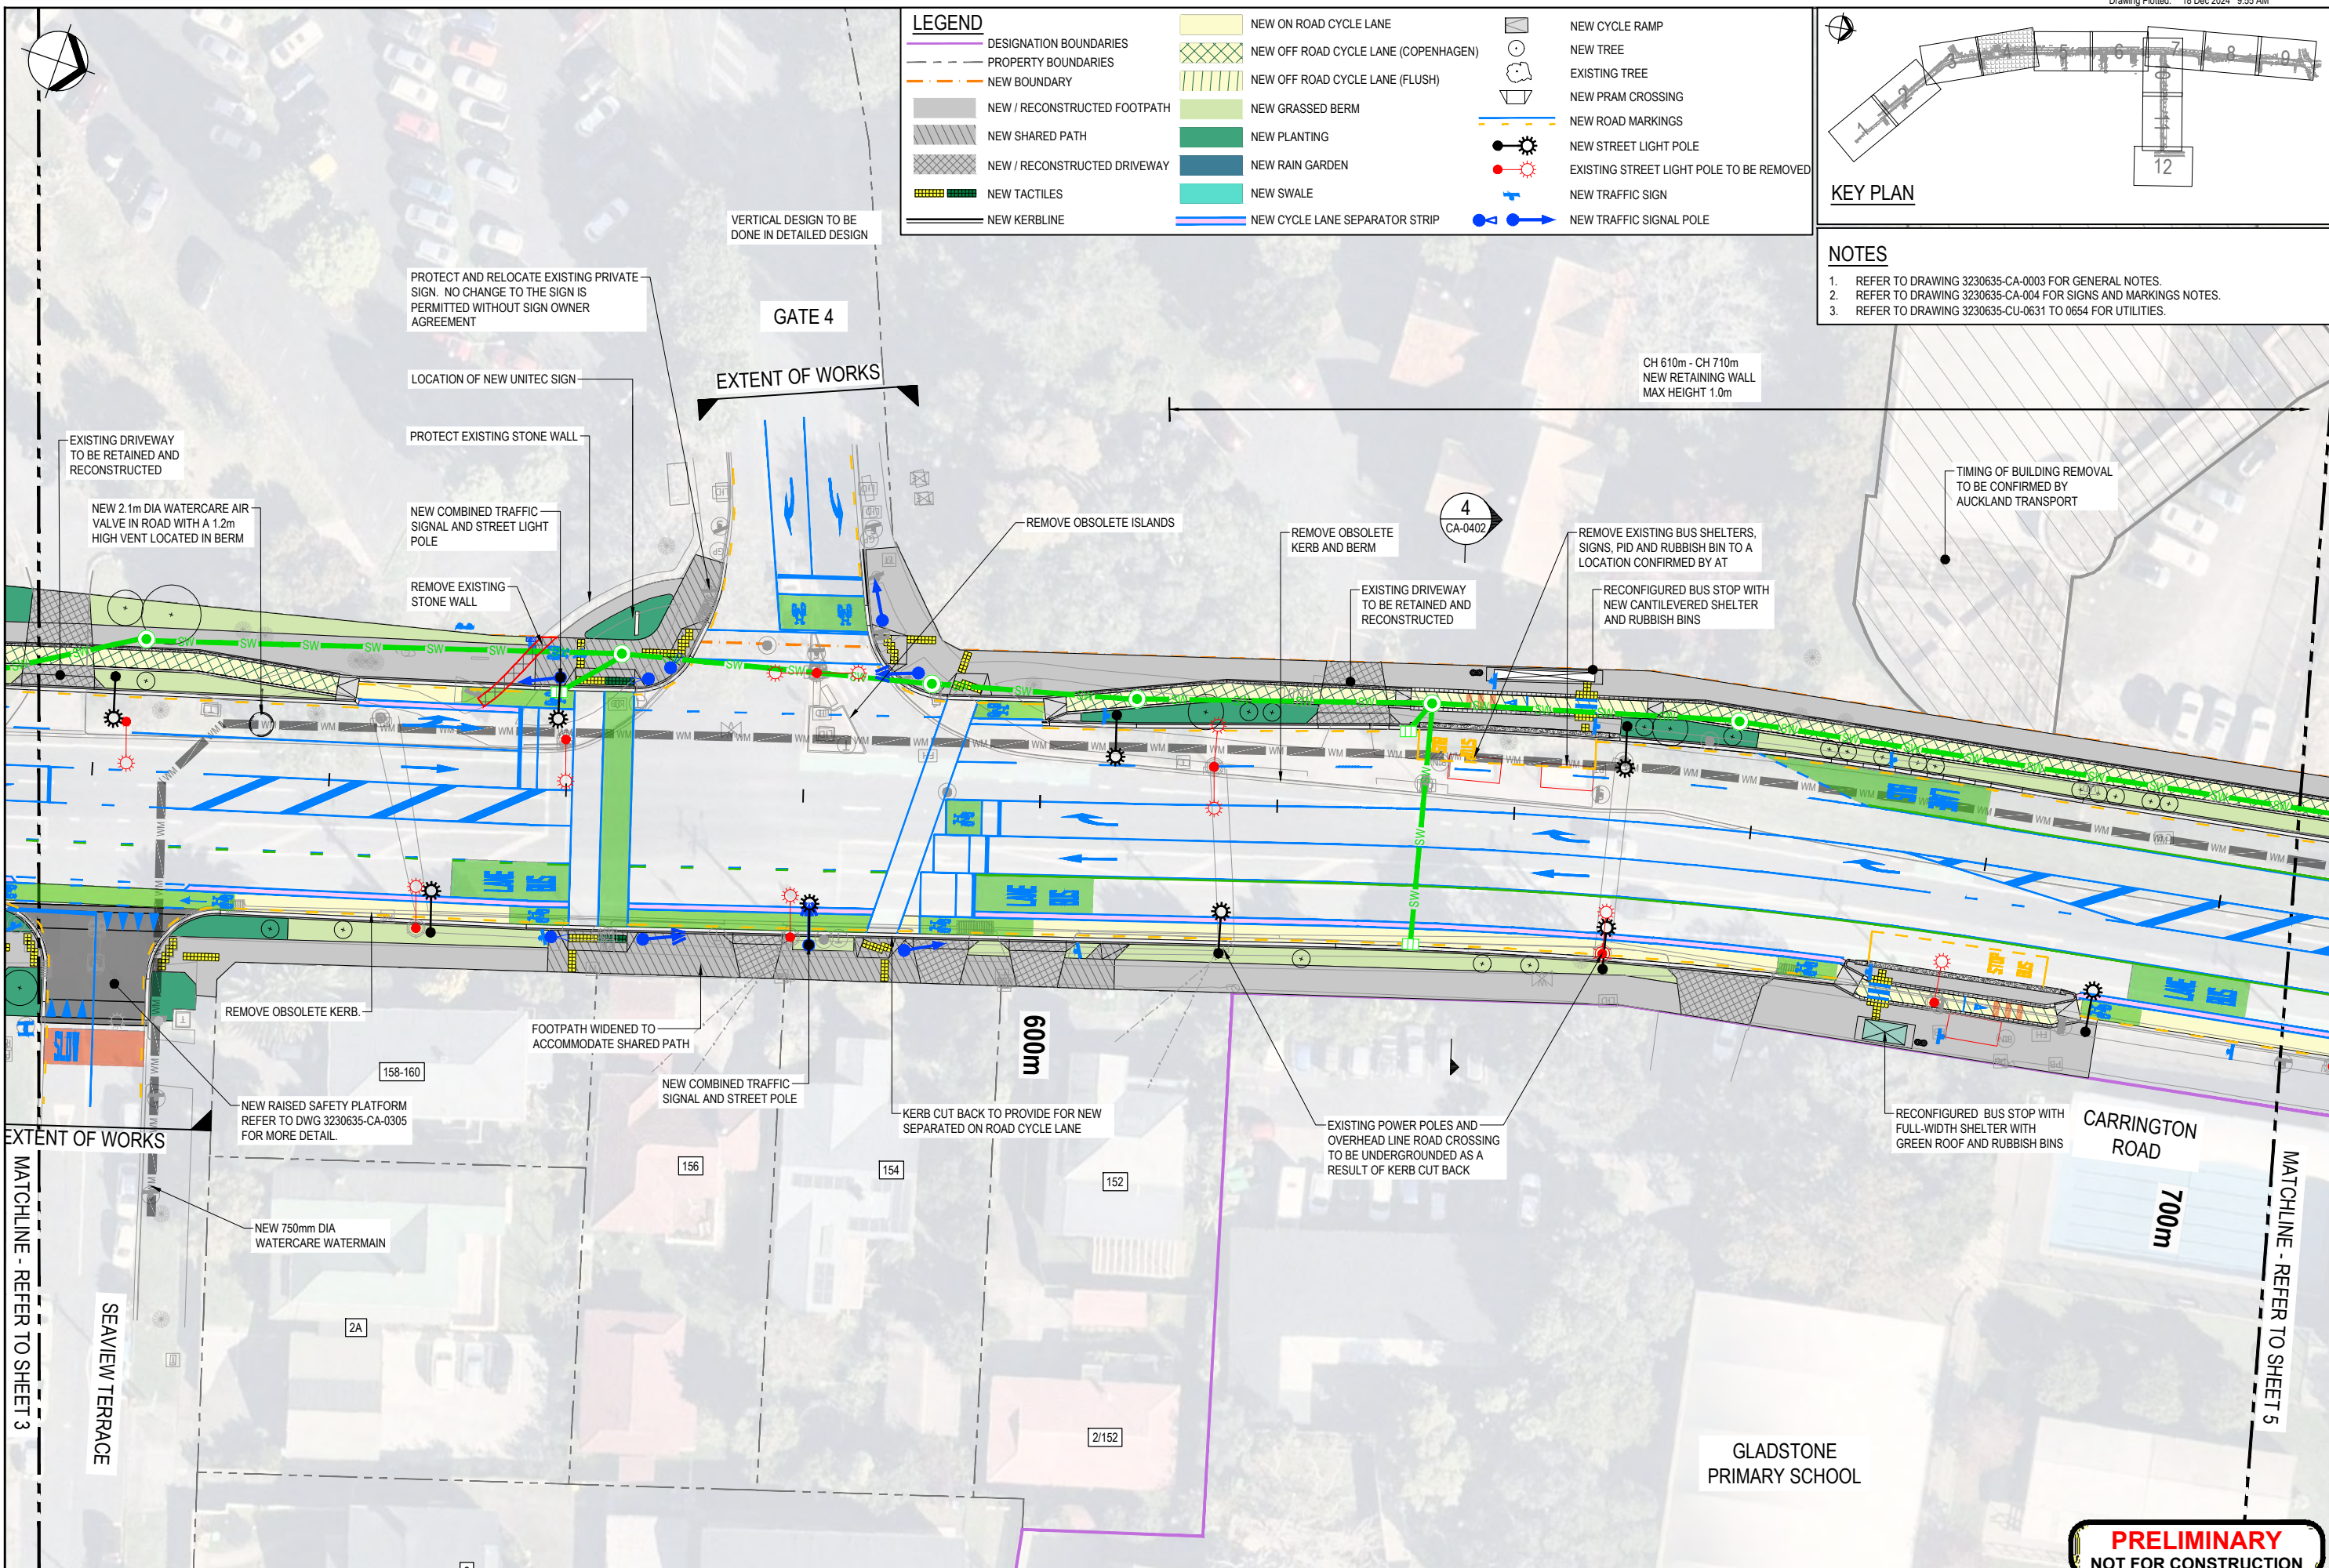

LEGEND

DESIGNATION BOUNDARIES	NEW ON ROAD CYCLE LANE	NEW CYCLE RAMP
PROPERTY BOUNDARIES	NEW OFF ROAD CYCLE LANE (COPENHAGEN)	NEW TREE
NEW BOUNDARY	NEW OFF ROAD CYCLE LANE (FLUSH)	EXISTING TREE
NEW / RECONSTRUCTED FOOTPATH	NEW GRASSED BERM	NEW PRAM CROSSING
NEW SHARED PATH	NEW PLANTING	NEW ROAD MARKINGS
NEW / RECONSTRUCTED DRIVEWAY	NEW RAIN GARDEN	NEW STREET LIGHT POLE
NEW TACTILES	NEW SWALE	EXISTING STREET LIGHT POLE TO BE REMOVED
NEW KERBLINE	NEW CYCLE LANE SEPARATOR STRIP	NEW TRAFFIC SIGN
		NEW TRAFFIC SIGNAL POLE

KEY PLAN

NOTES

- REFER TO DRAWING 3230635-CA-0003 FOR GENERAL NOTES.
- REFER TO DRAWING 3230635-CA-004 FOR SIGNS AND MARKINGS NOTES.
- REFER TO DRAWING 3230635-CU-0631 TO 0654 FOR UTILITIES.

REVISIONS		DESIGN		APPROVED FOR CONSTRUCTION	
No.	Revision	By	Chk	Appd	Date
B	PRELIMINARY DESIGN	AH	CD	CMA	18.12.24
A	CONCEPT DESIGN	AH	CD	CMA	18.10.24

Original Scale (A1)	Design Drawn	A. HOLT	18.10.24	Approved For Construction*
Reduced Scale (A3)	Design Verified	R. HIDALGO	18.10.24	Date
1:500	Design Check			
* Refer to Revision 1 for Original Signature				

Client: CARRINGTON ROAD IMPROVEMENTS PROJECT

Project: CARRINGTON ROAD IMPROVEMENTS PROJECT


Discipline: CIVIL ENGINEERING




General Arrangement Plan SHEET 4


3230635-CA-0204

Rev. B

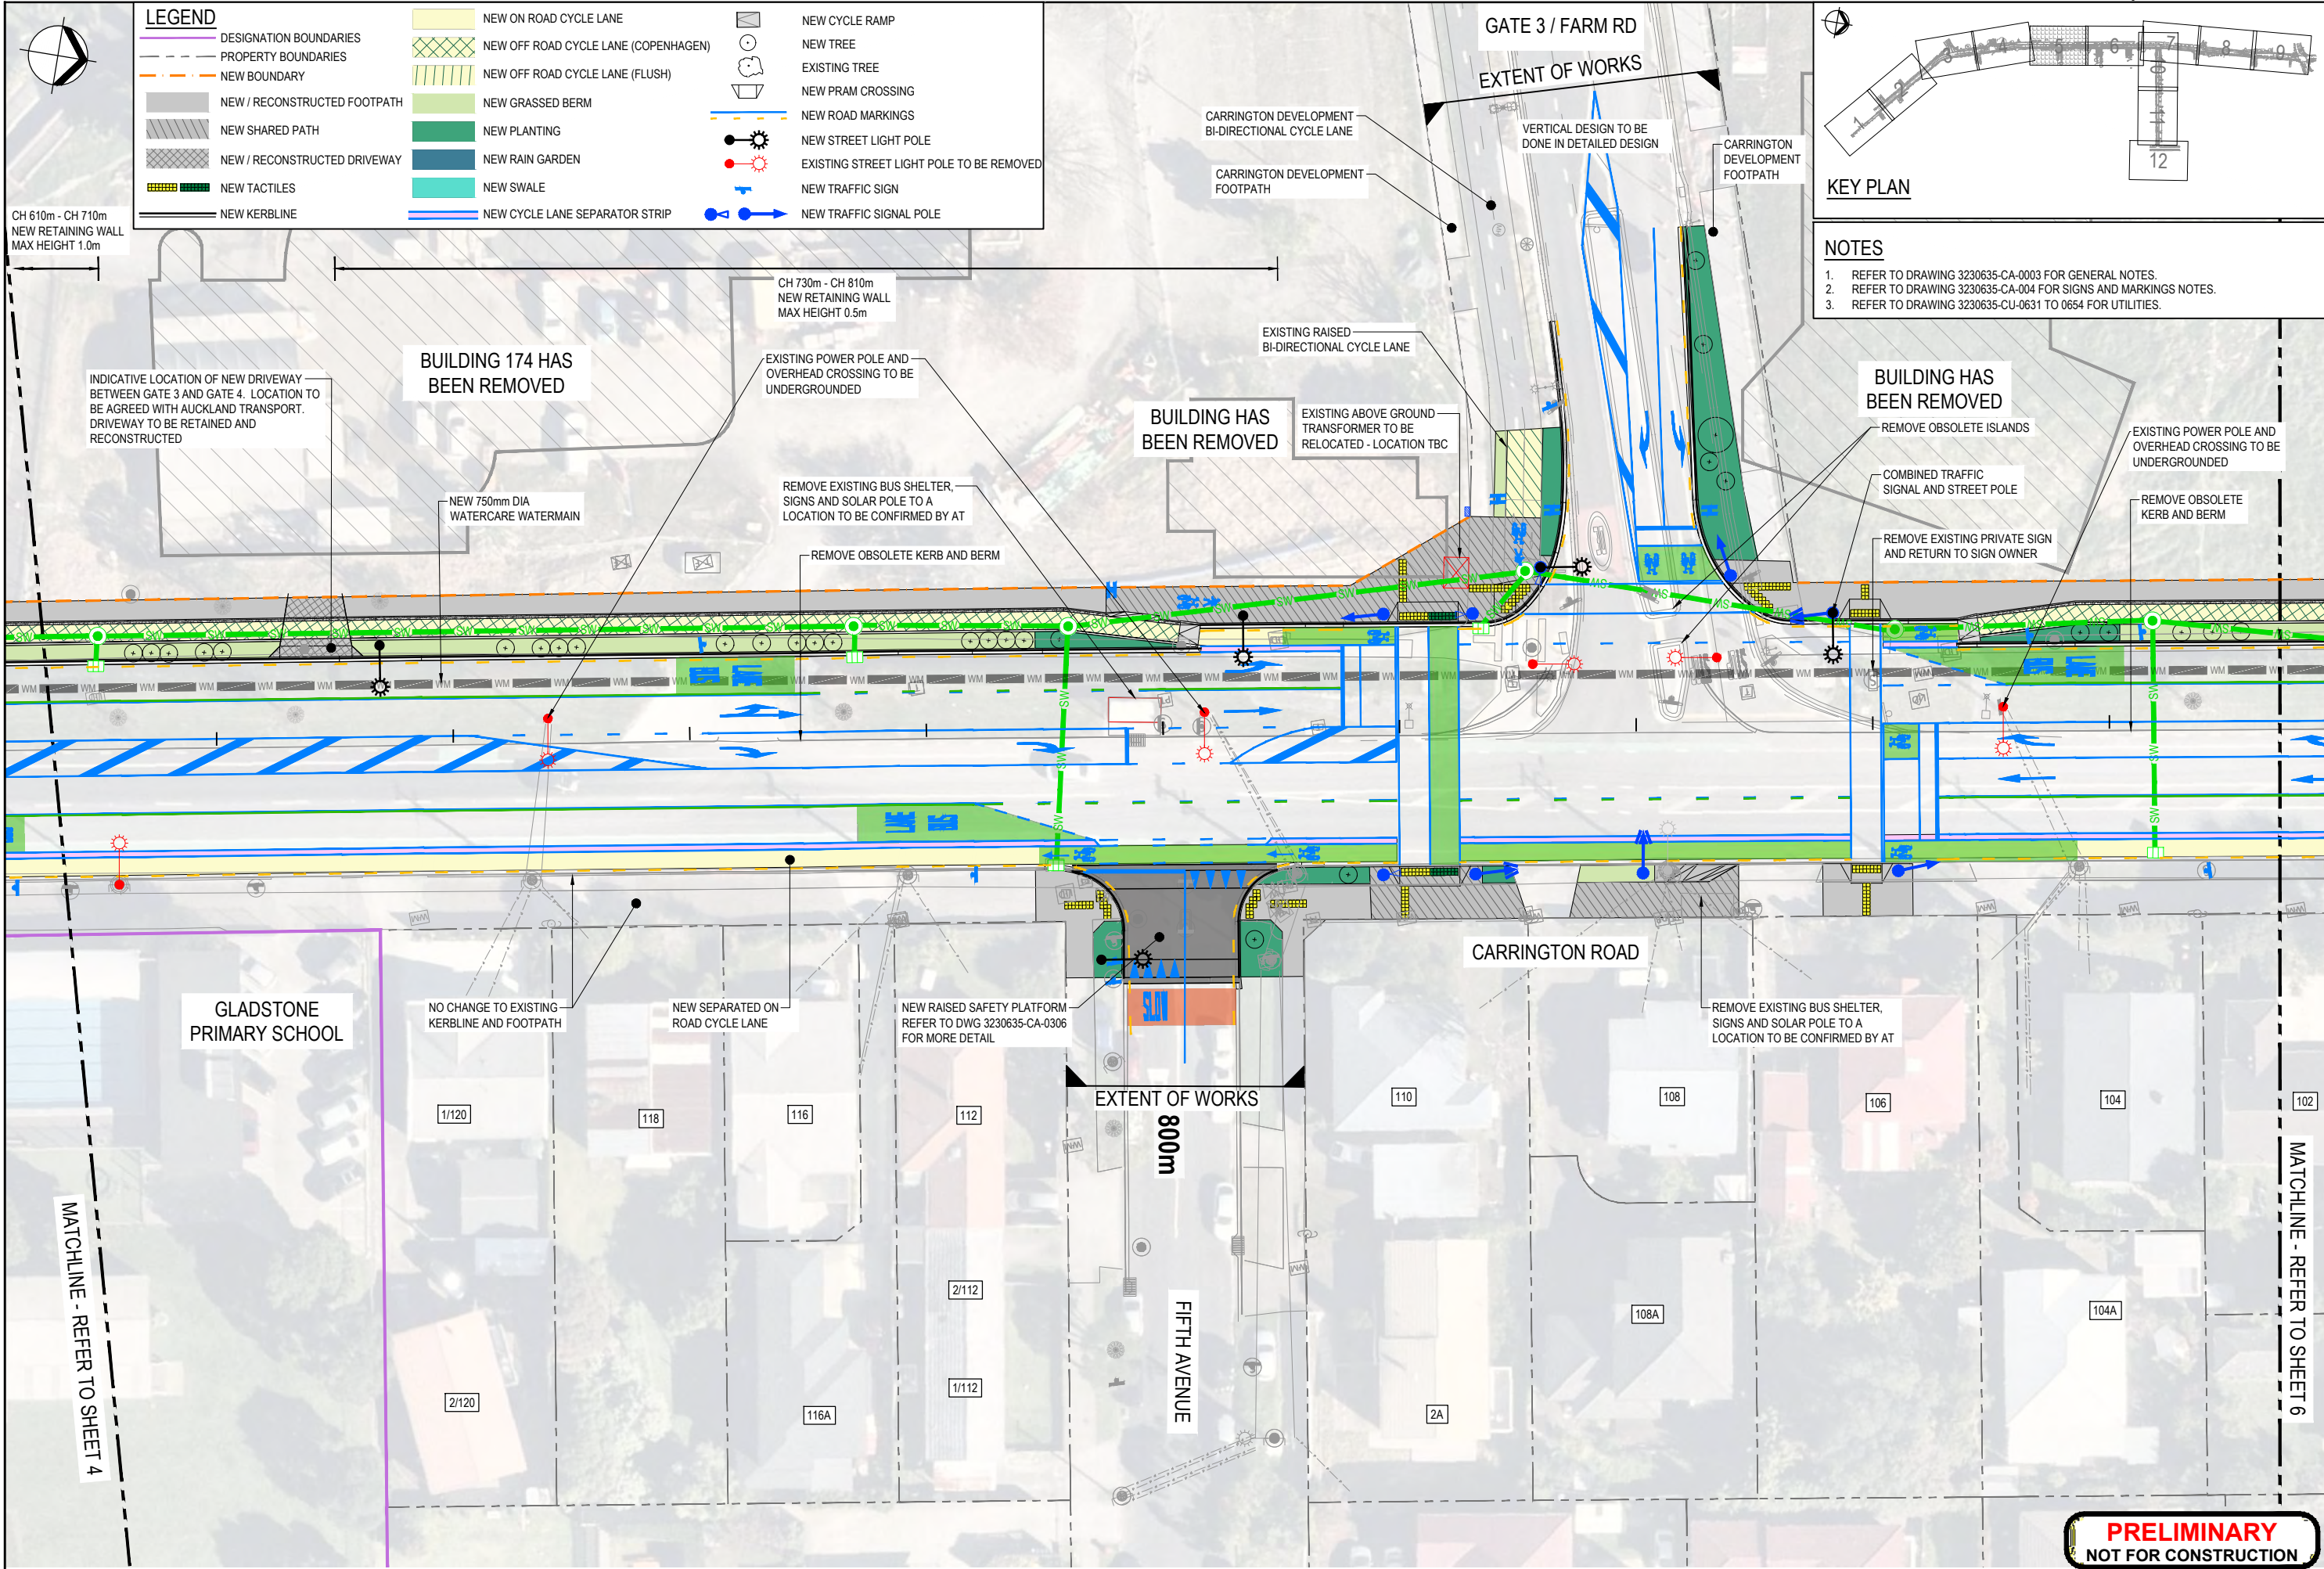PRELIMINARY
NOT FOR CONSTRUCTION



						Original Scale (A1) 1:250		Design Drawn		A. HOLT R. HIDALGO		18.10.24 18.10.24		Approved For Construction*		 Boffa Miskell 		Client:				Project: CARRINGTON ROAD IMPROVEMENTS PROJECT		Title: GENERAL ARRANGEMENT PLAN SHEET 5		Discipline CIVIL ENGINEERING			
B PRELIMINARY DESIGN						AH		CD		CMA		18.12.24																	
A CONCEPT DESIGN						AH		CD		CMA		18.10.24																	
No. Revision						By		Chk		Appd		Date																	

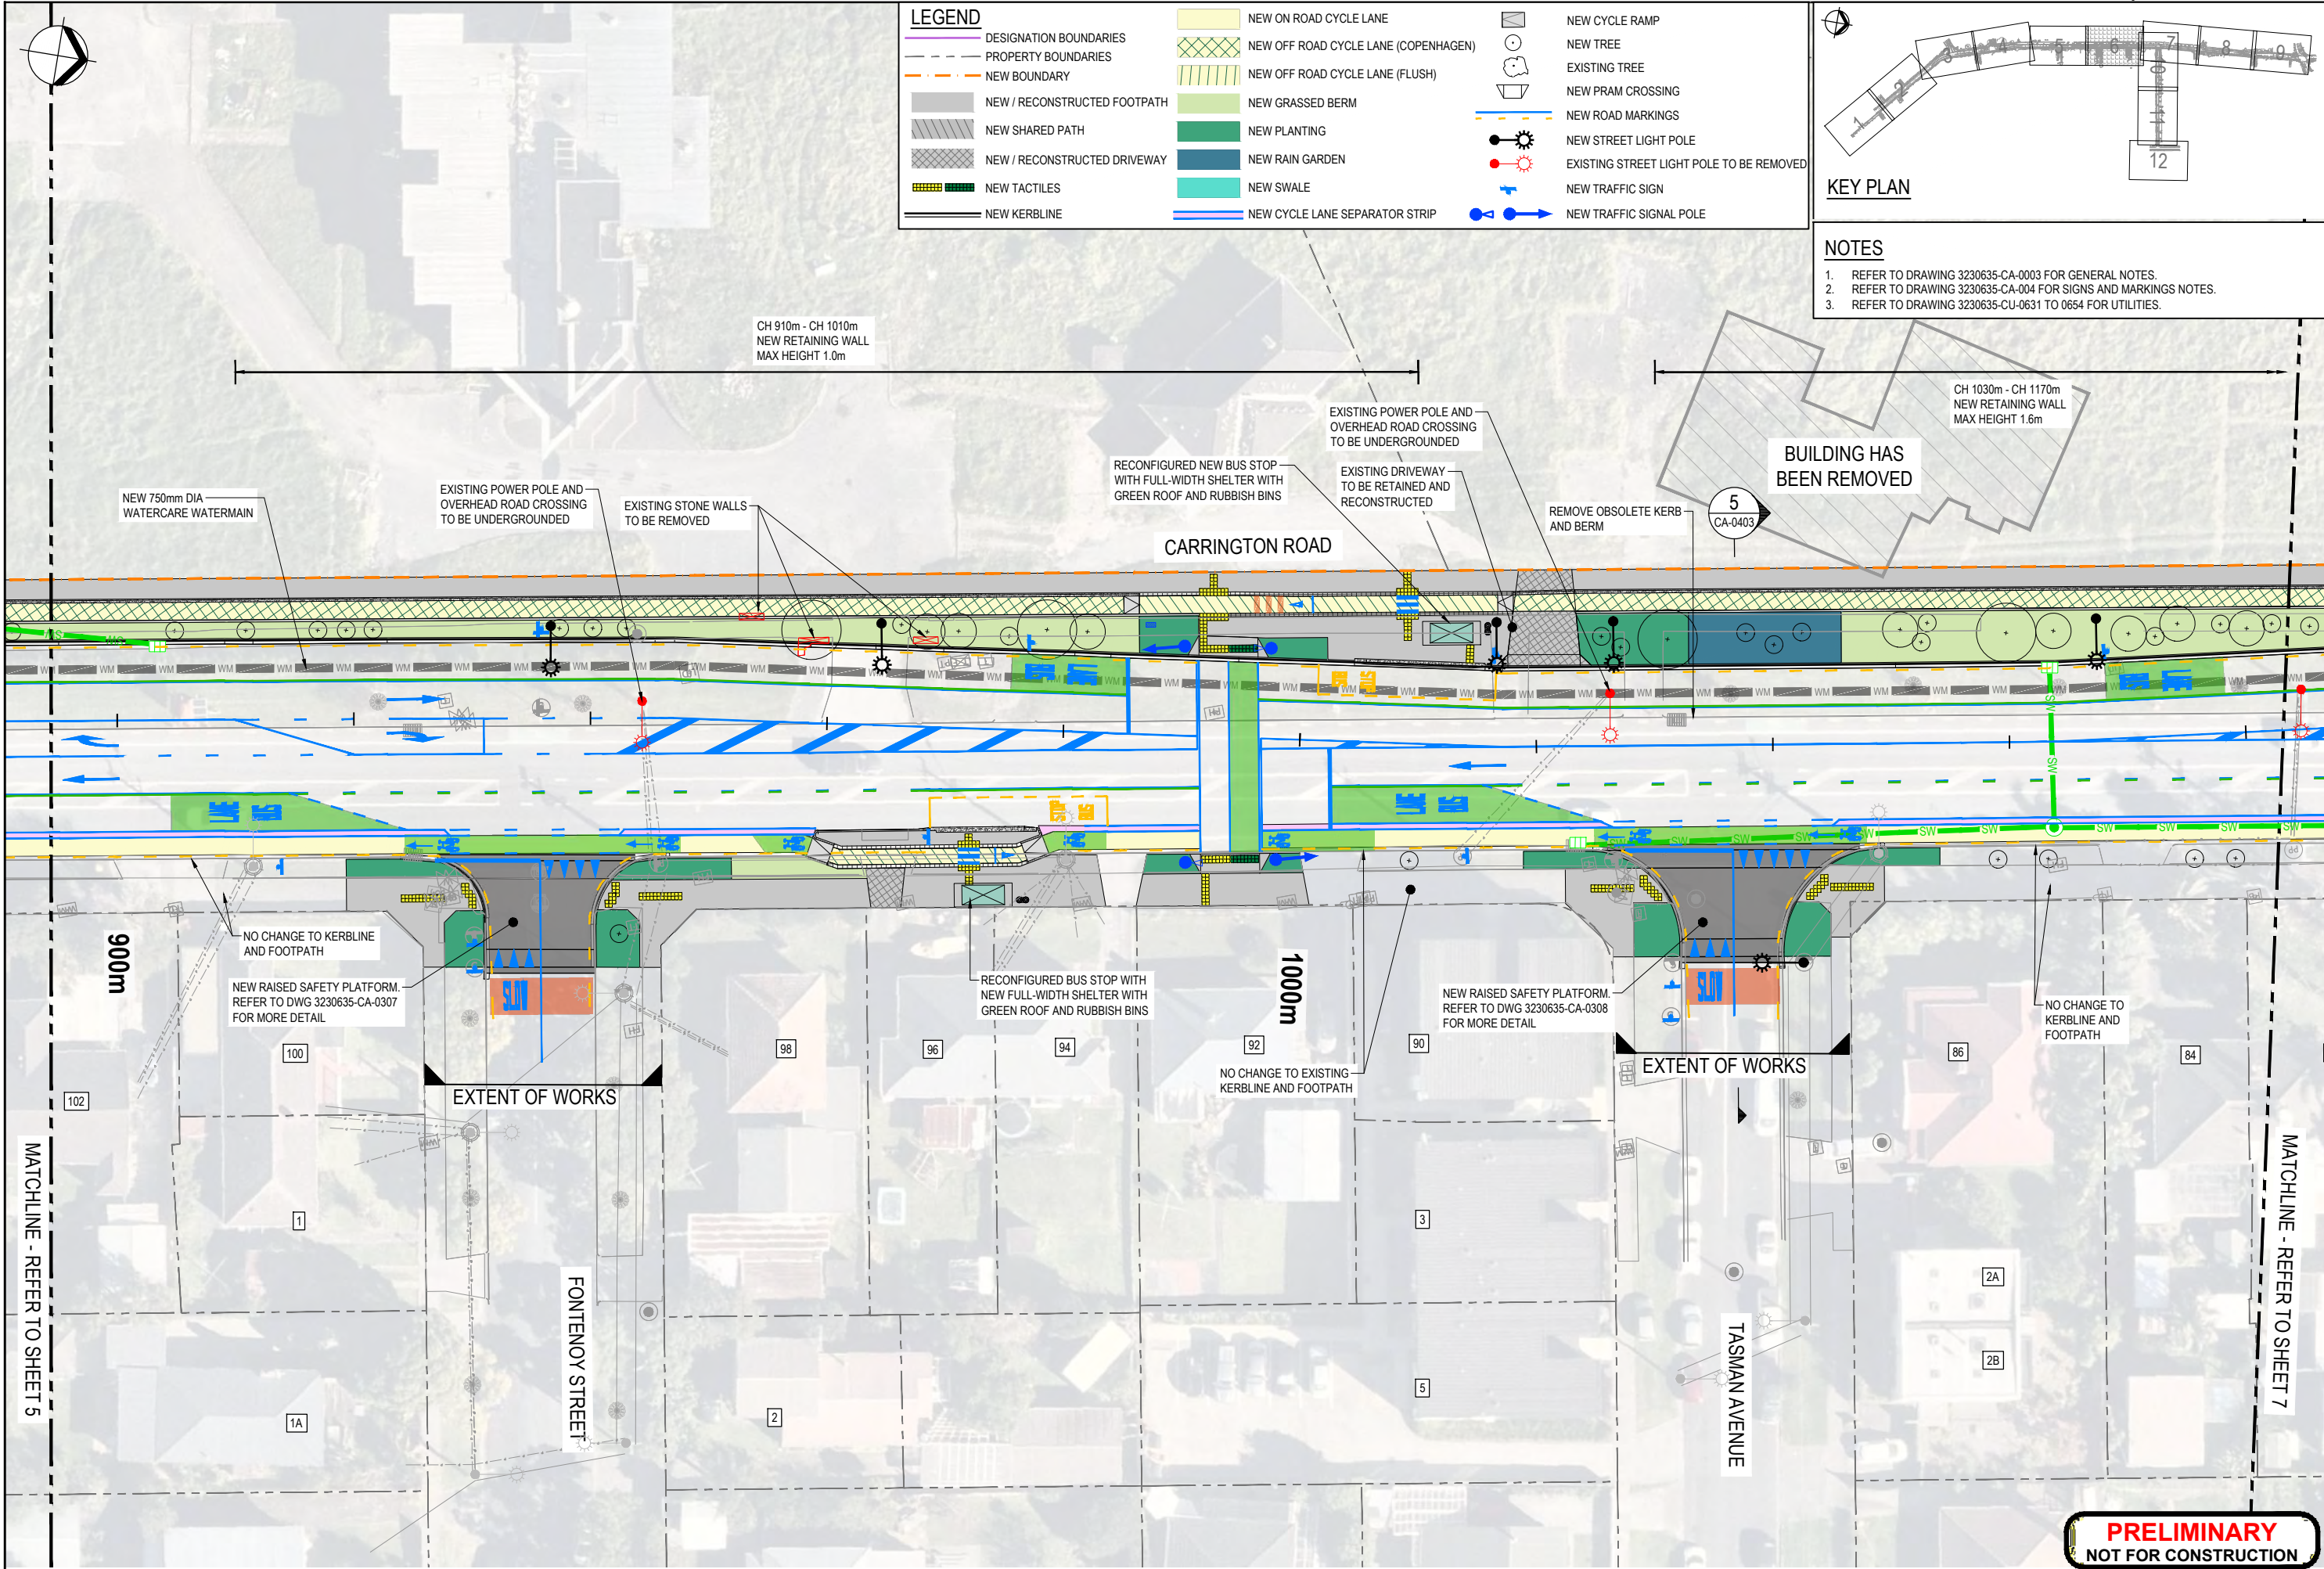

B	PRELIMINARY DESIGN	AH	CD	CMA	18.12.24
A	CONCEPT DESIGN	AH	CD	CMA	18.10.24
No.	Revision	By	Chk	Appd	Date

Original Scale (A1)	Design	A. HOLT	18.10.24	Approved For Construction*
1:250	Drawn	R. HIDALGO	18.10.24	Date
Reduced Scale (A3)	Design			
1:500	Check			
	* Refer to Revision 1 for Original Signature			

Beca Boffa Miskell

Client: **A7**


Project: **CARRINGTON ROAD IMPROVEMENTS PROJECT**

Title: **GENERAL ARRANGEMENT PLAN SHEET 6**

Discipline: **CIVIL ENGINEERING**

Drawing No. **3230635-CA-0206**

Rev. **B**

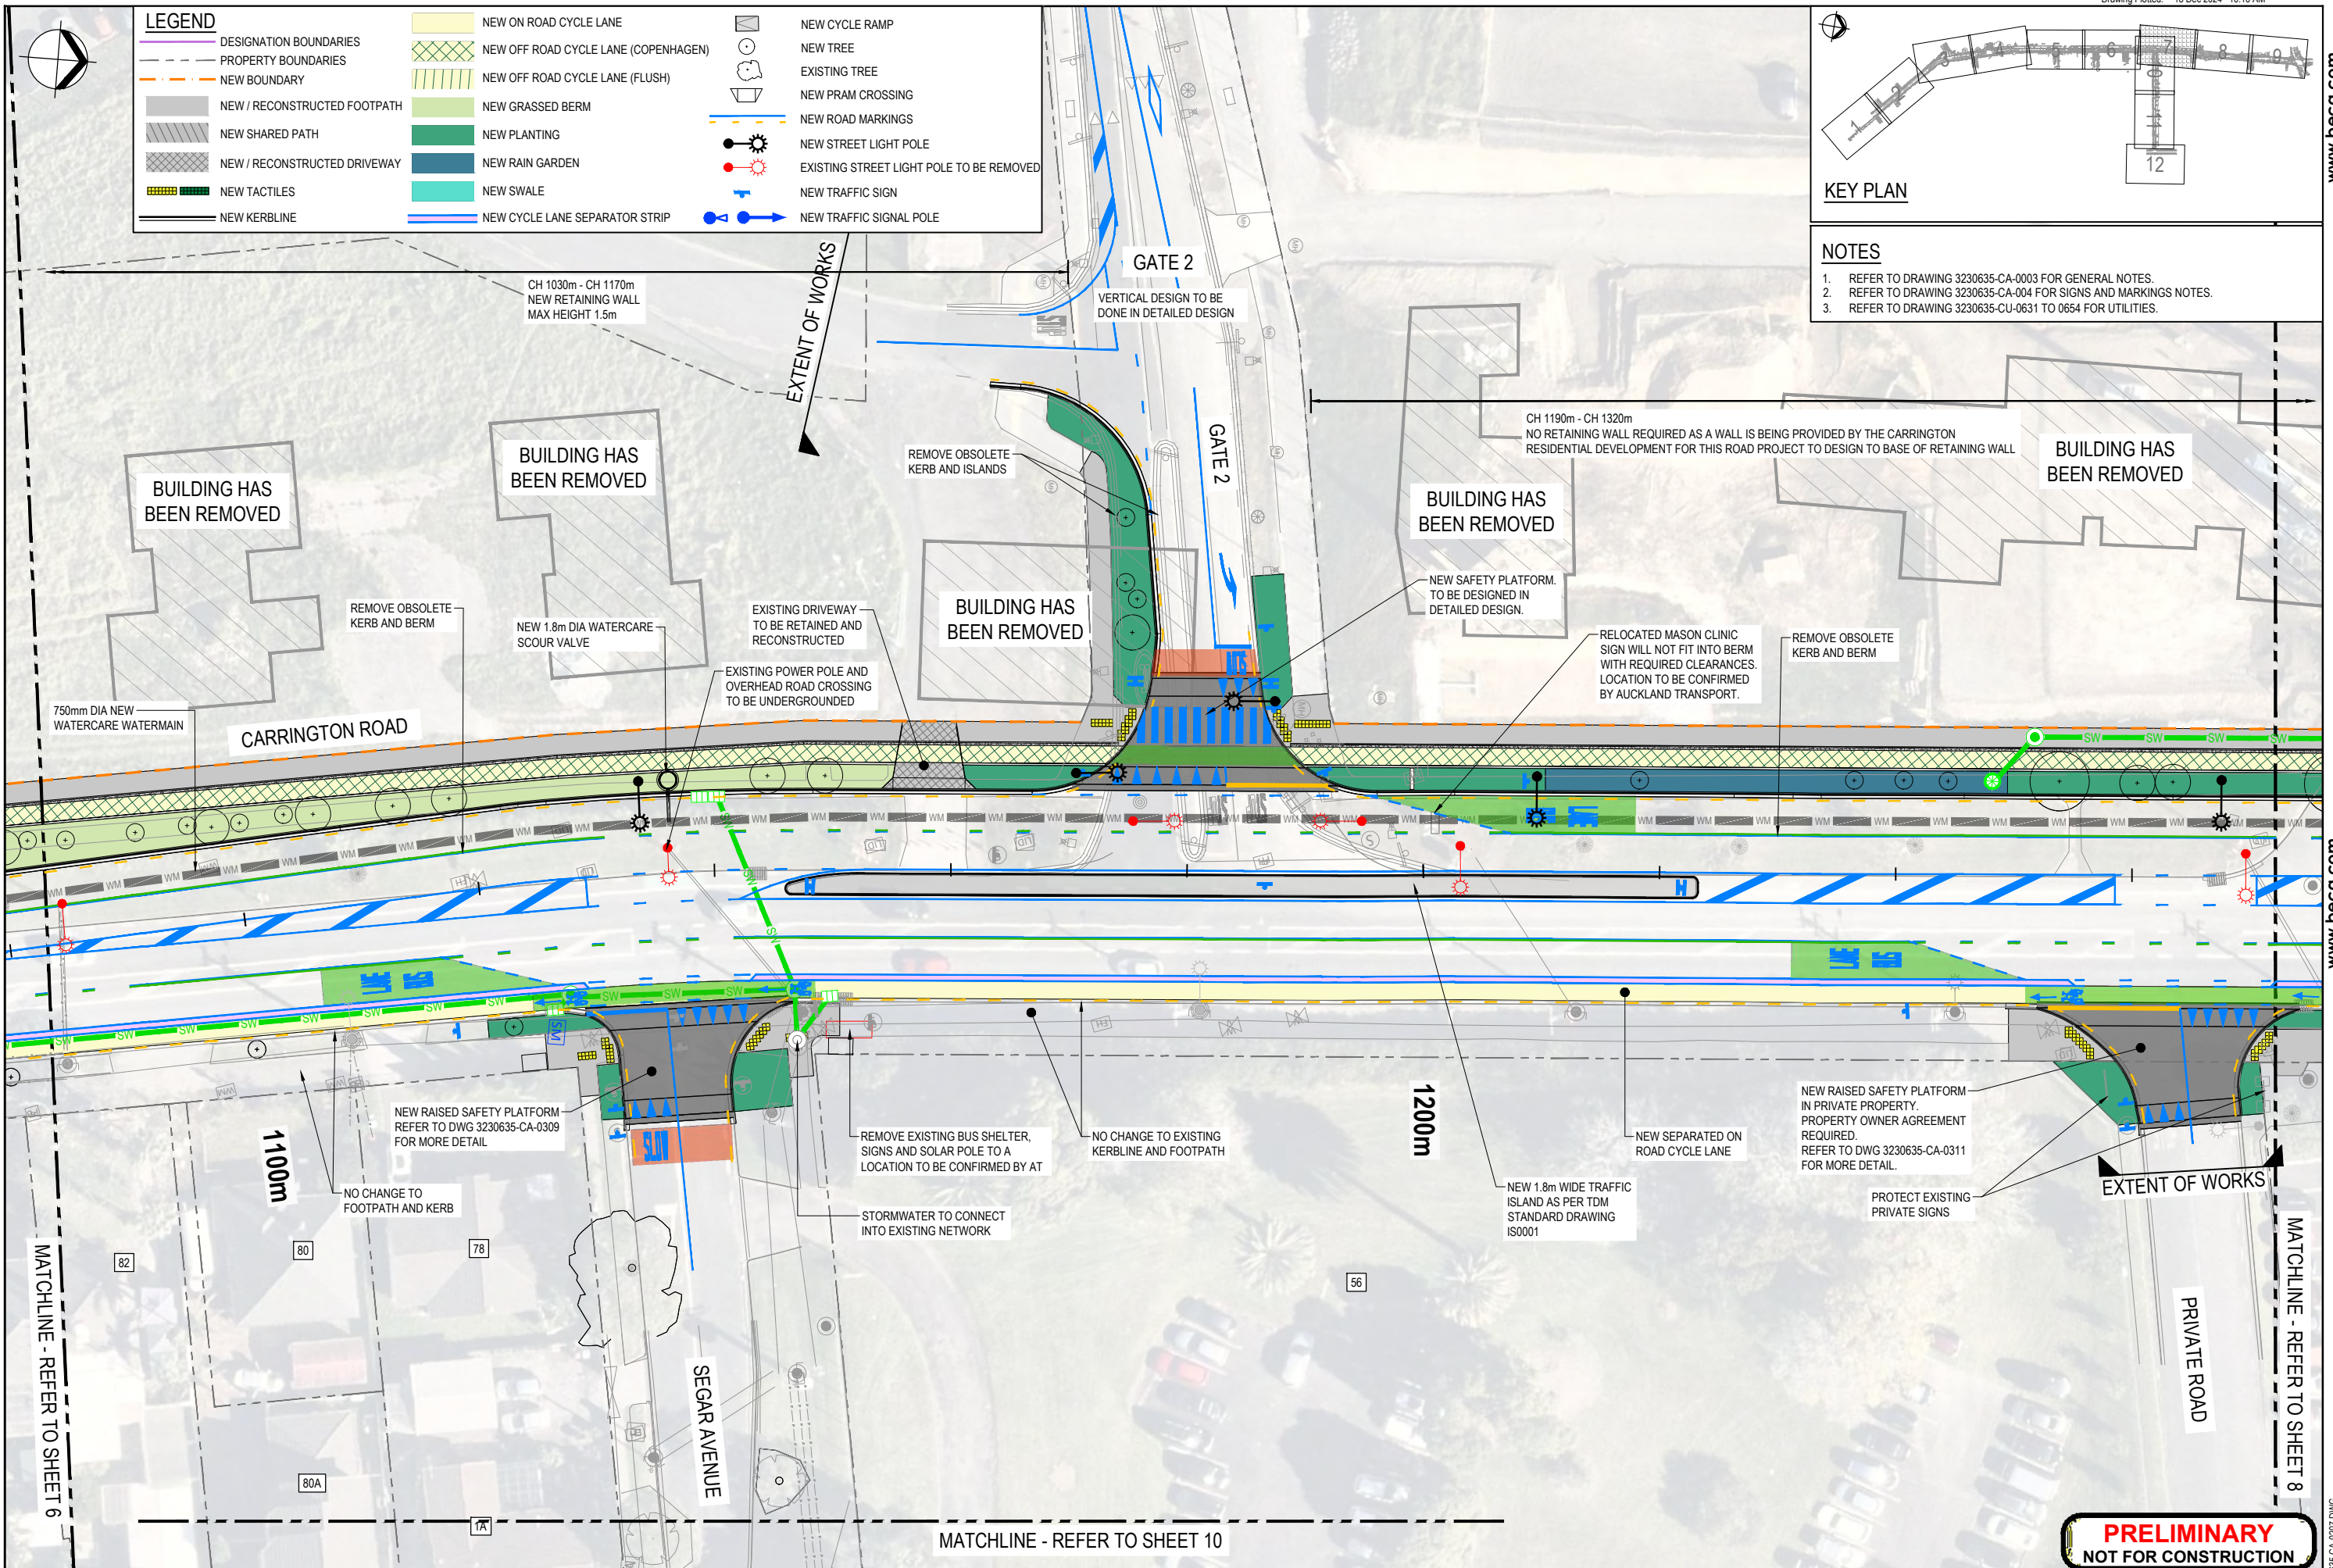

B	PRELIMINARY DESIGN	AH	CD	CMA	18.12.24
A	CONCEPT DESIGN	AH	CD	CMA	18.10.24
No.	Revision	By	Chk	Appd	Date

Original Scale (A1)	Design	A. HOLT	18.10.24	Approved For Construction*
1:250	Drawn	R. HIDALGO	18.10.24	Date
Reduced Scale (A3)	Design			
1:500	Check			
	* Refer to Revision 1 for Original Signature			

Beca Boffa Miskell

AT

CARRINGTON ROAD IMPROVEMENTS PROJECT

GENERAL ARRANGEMENT PLAN SHEET 7

CIVIL ENGINEERING
3230635-CA-0207
Rev. B



NOTES

- MATCHLINE - REFER TO SHEET 9

10


EXTENT OF

PRELIMINARY
NOT FOR CONSTRUCTION

Discipline	CIVIL ENGINEERING	
Drawing No.	3230635-CA-0208	

Document No. 3230635-CA-0208.DWG

May 2024

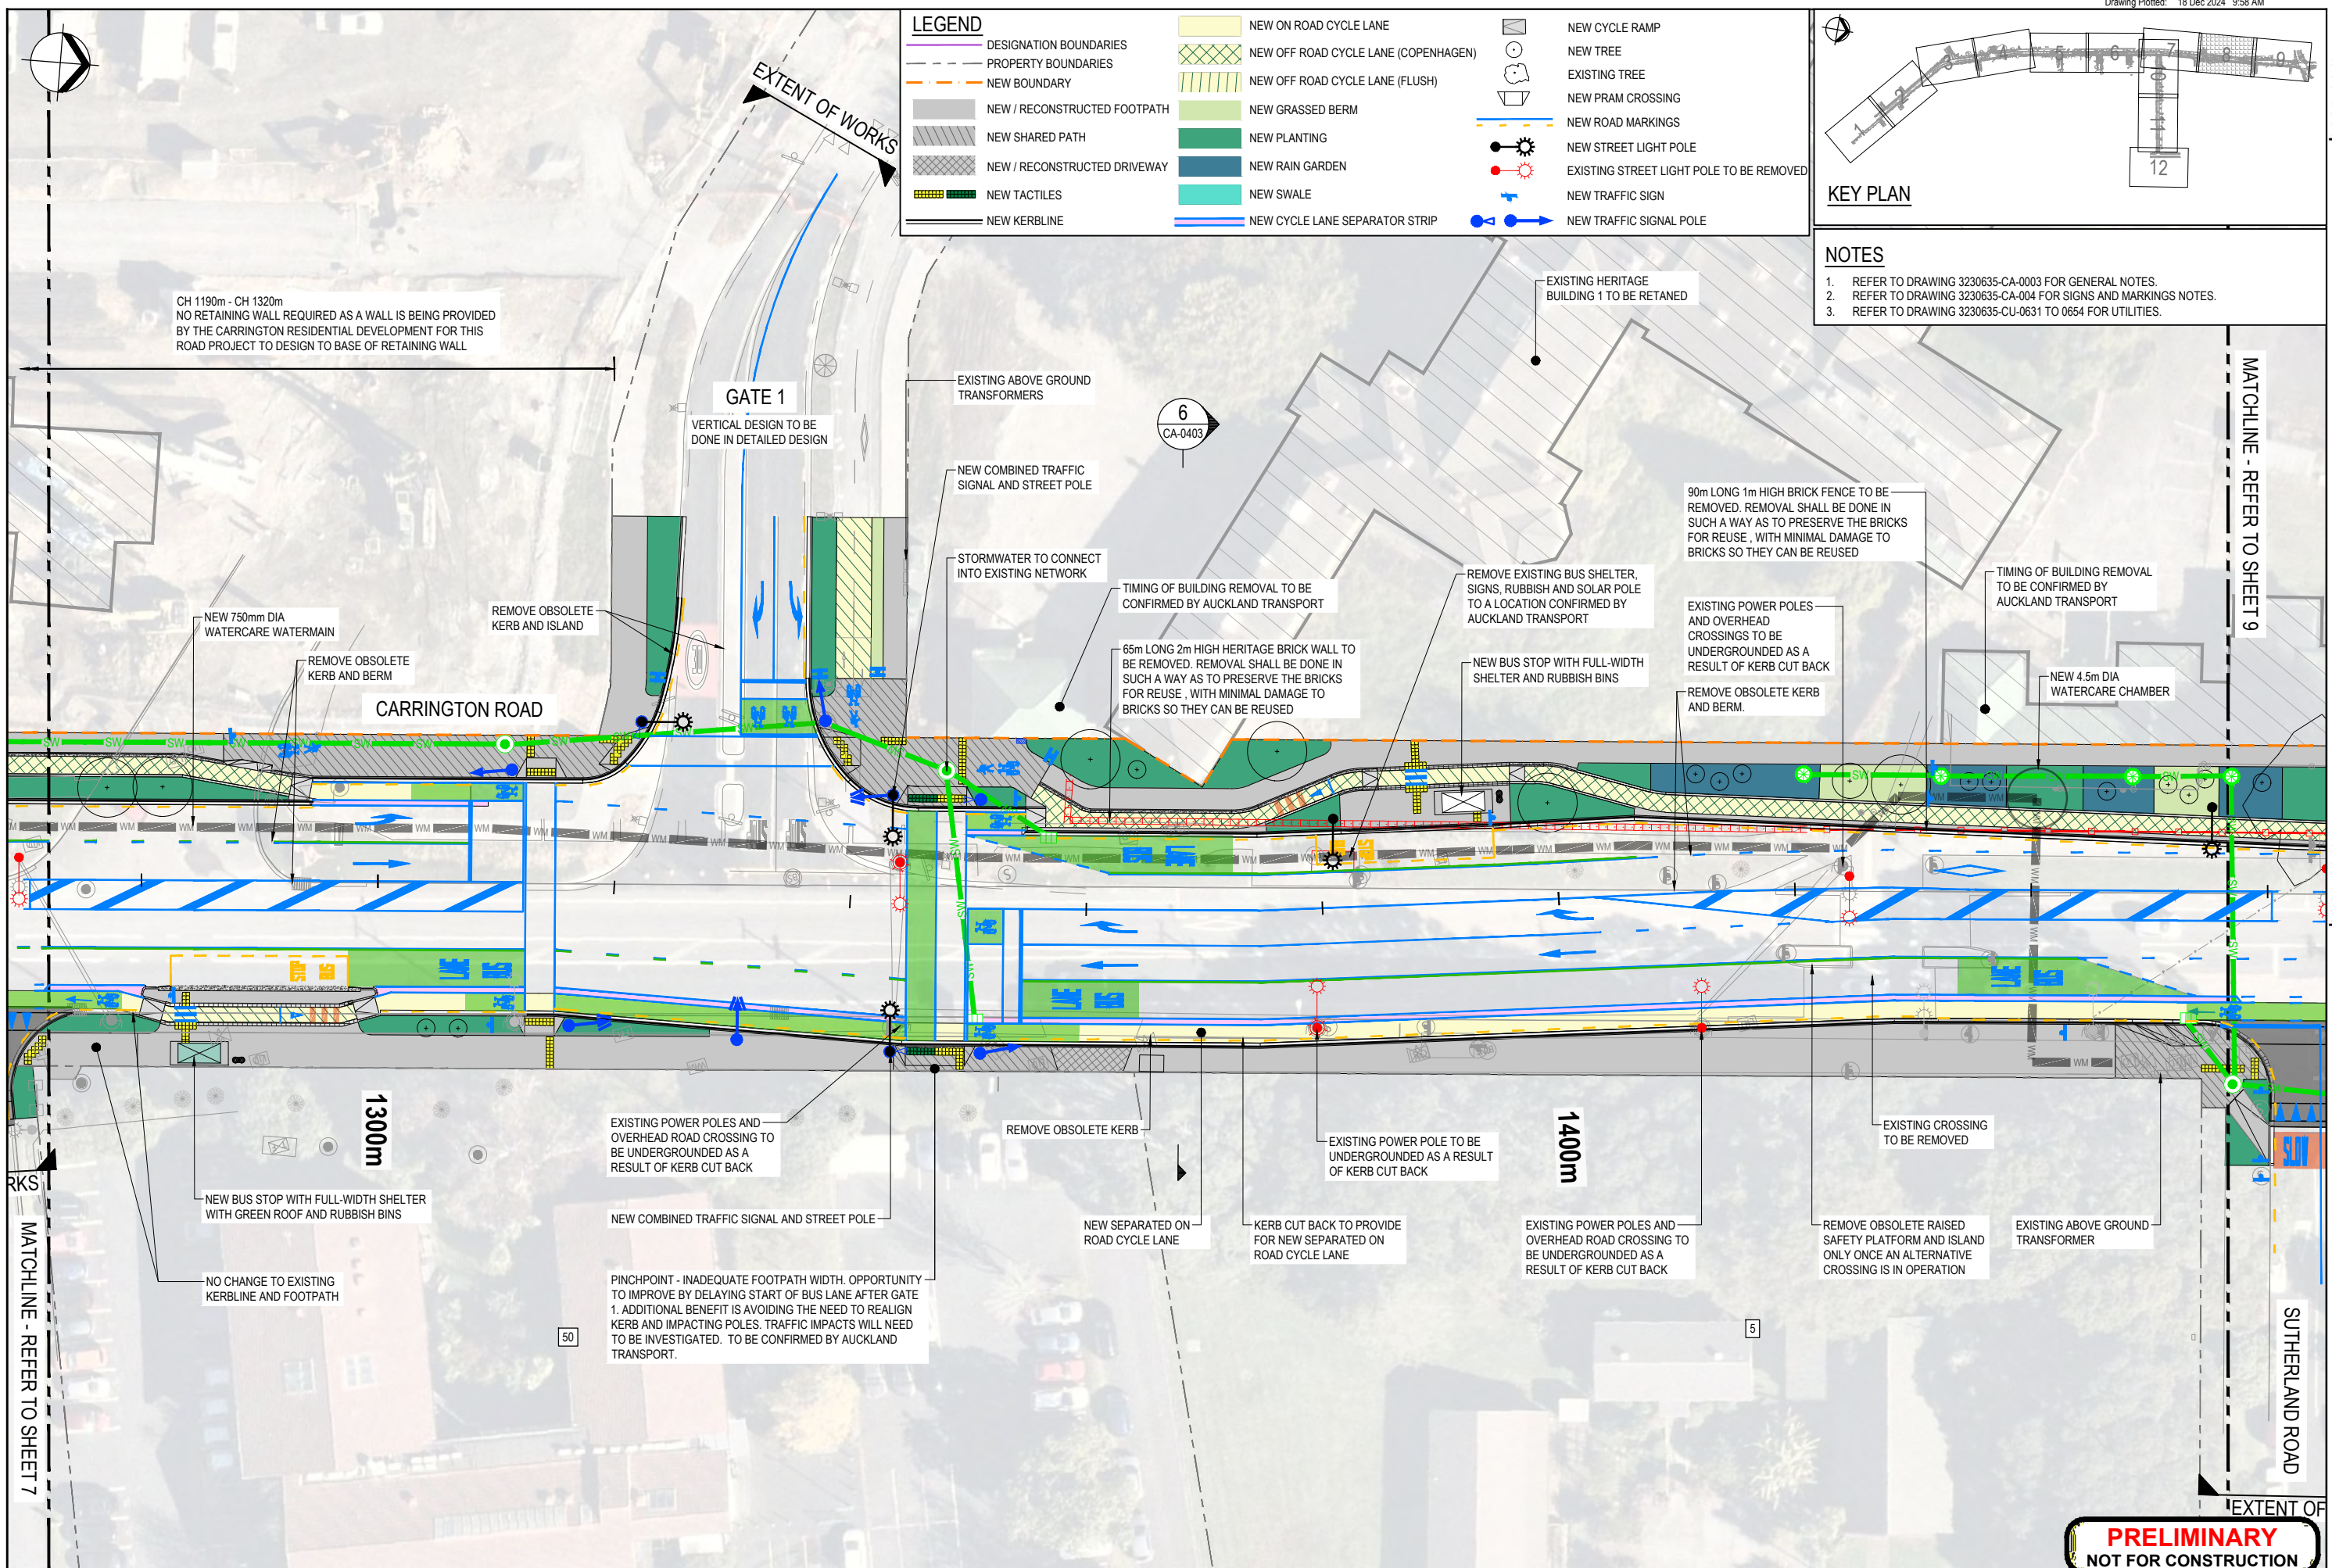

									Original Scale (A1)	Design	A. HOLT	18.10.24	Approved For Construction*	
									1:250	Drawn	R. HIDALGO	18.10.24		
B	PRELIMINARY DESIGN					AH	CD	CMA	18.10.24	Dsg Verifier				
A	CONCEPT DESIGN					AH	CD	CMA	18.10.24	Dsg Check				
No	Revision					Rv	Cv	Amf	Date	Reduced Scale (A3)			Date	
										1:500	* Refer to Division 1 for Original Signatures			



Client:



Project:	
----------	--

CARRINGTON ROAD IMPROVEMENTS PROJECT

Title:

Title: GENERAL ARRANGEMENT PLAN
SHEET 8

Discipline


CIVIL ENGINEERING

Drawing No.

3230635-CA-0208


M.	I

DO NOT SCALE FOR SET OUT DIMENSIONS

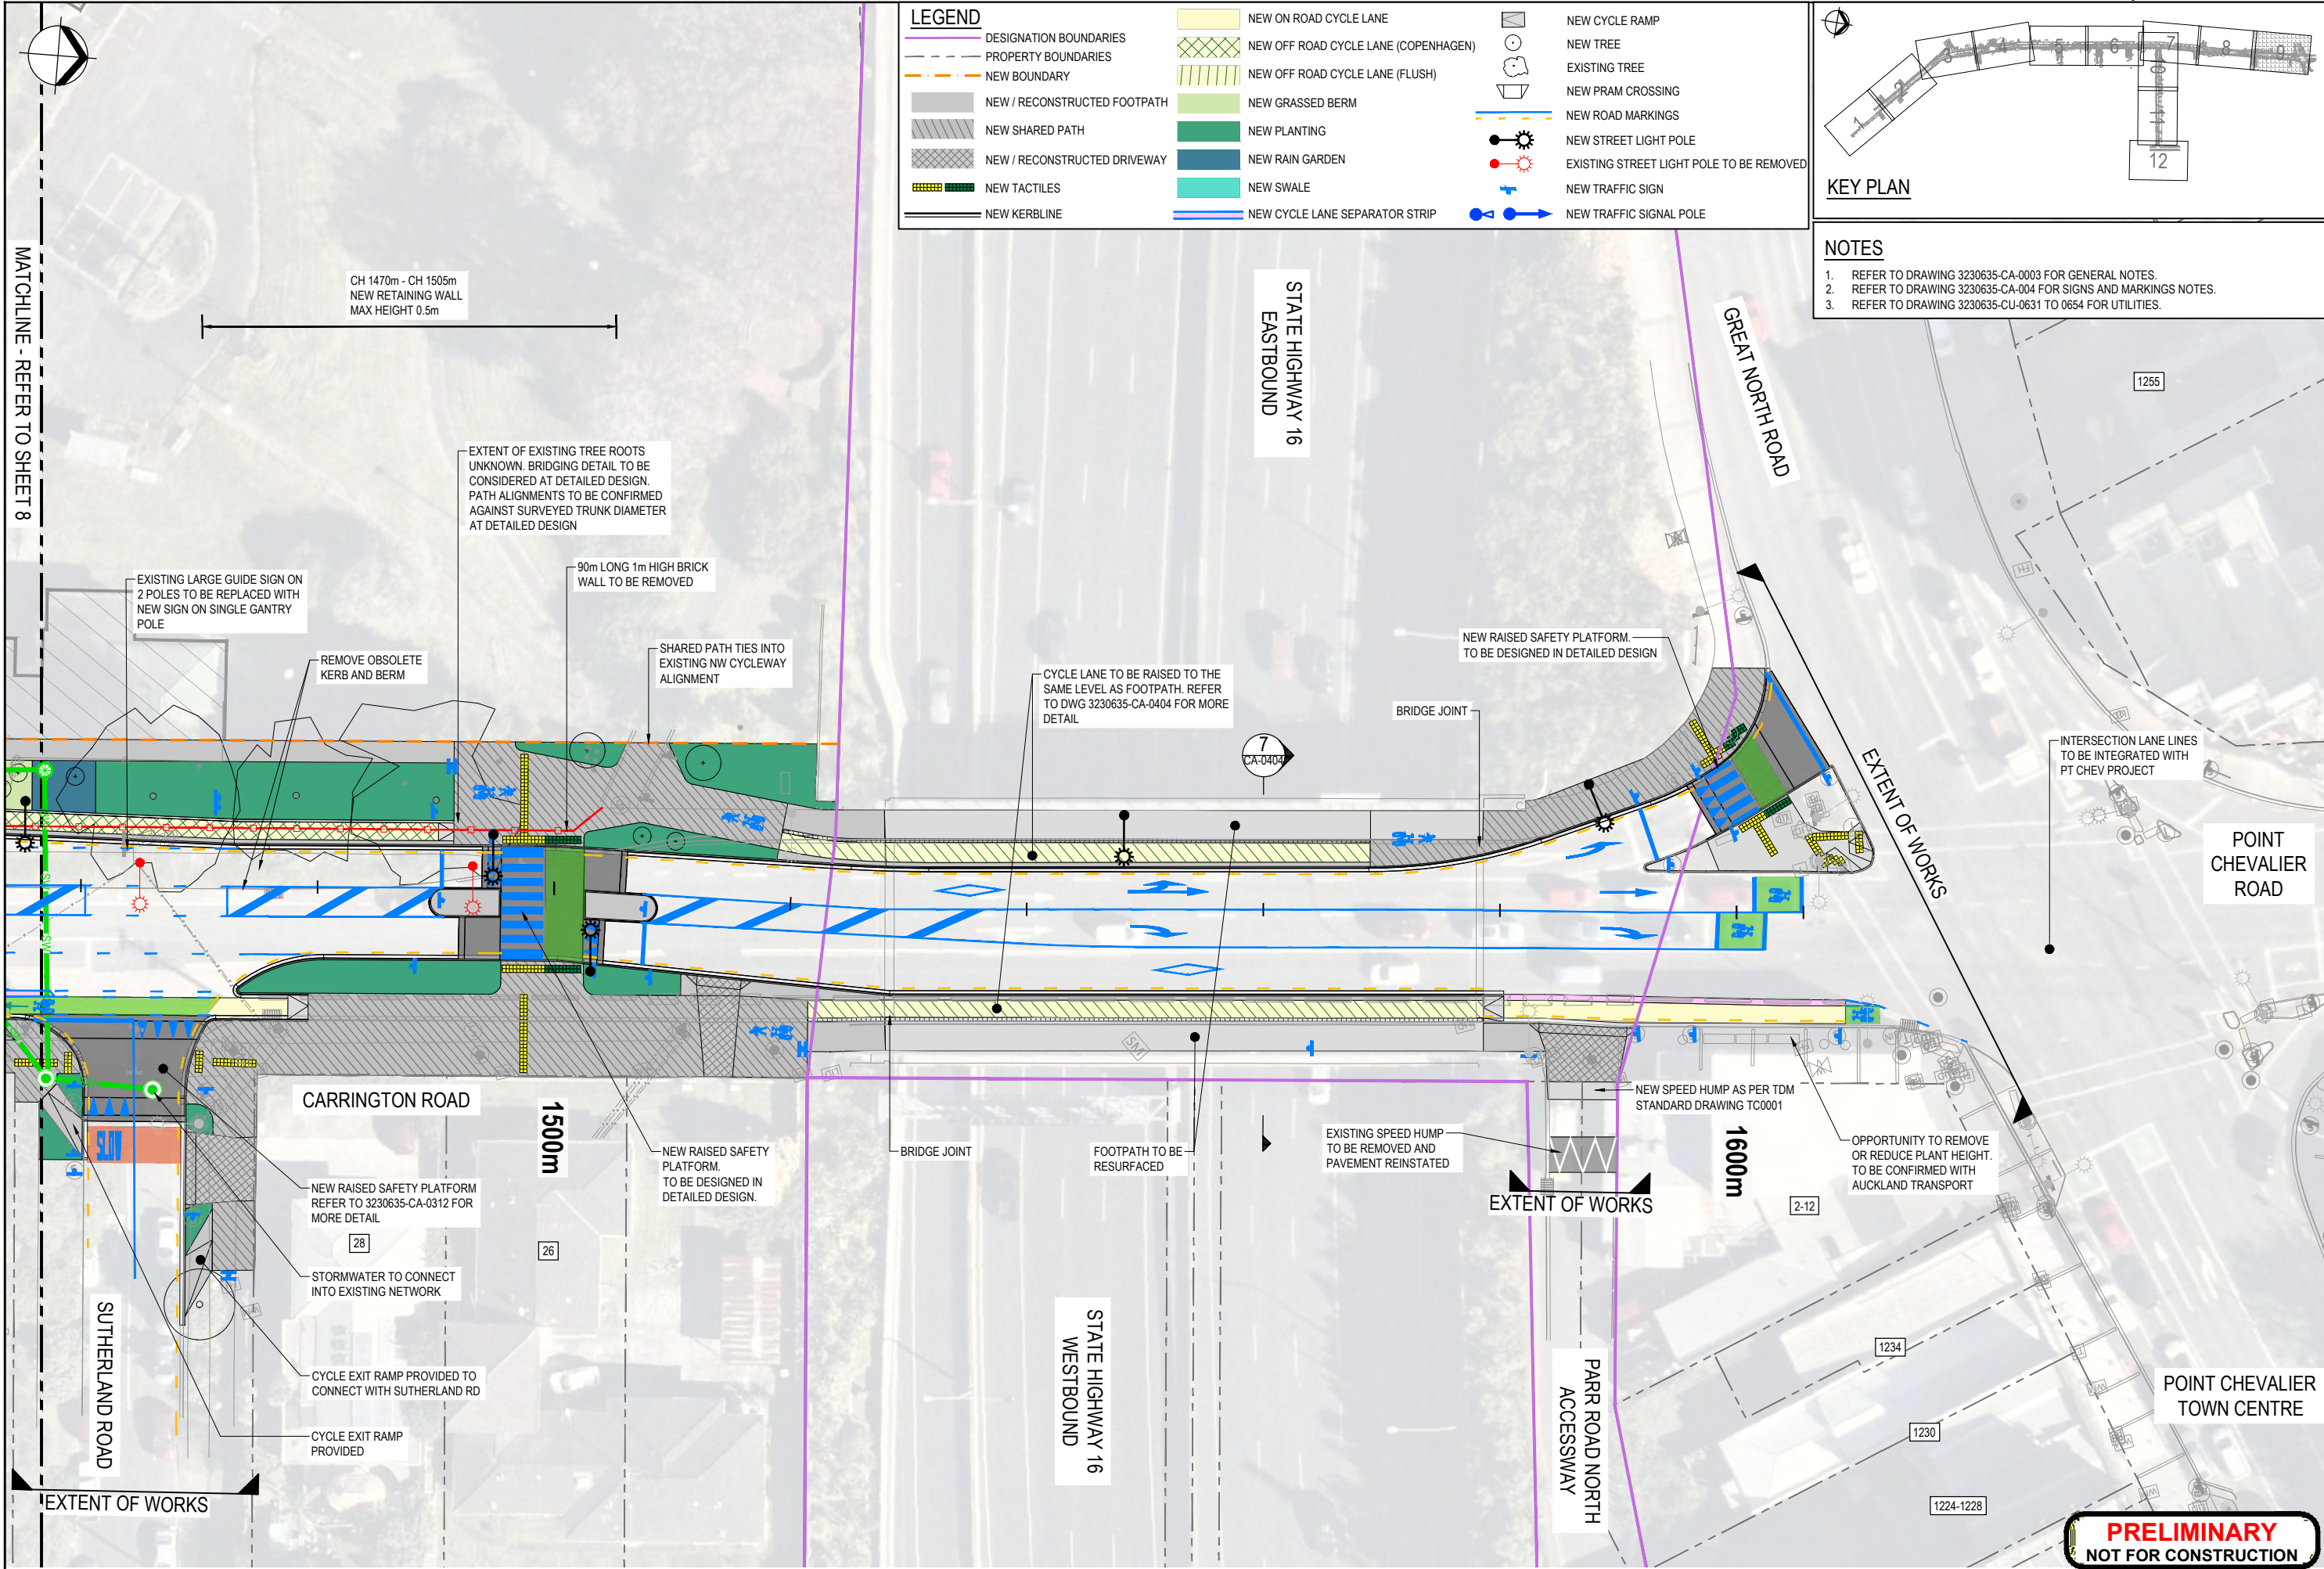

B PRELIMINARY DESIGN				AH CD CMA 18.12.24			
A CONCEPT DESIGN				AH CD CMA 18.10.24			
No.	Revision	By	Chk	Appd	Date		
Original Scale (A1) 1:250				Design Drawn	A. HOLT R. HIDALGO	18.10.24	Approved For Construction*
Reduced Scale (A3) 1:500				Design Verified		18.10.24	Date
				Design Checked			
				* Refer to Revision 1 for Original Signature			

Beca		Boffa Miskell		Client:			Project:	CARRINGTON ROAD IMPROVEMENTS PROJECT		Title:	GENERAL ARRANGEMENT PLAN SHEET 9		Discipline:	CIVIL ENGINEERING		Drawing No.:	3230635-CA-0209		Rev.:	B	
------	--	---------------	--	---------	--	--	----------	--------------------------------------	--	--------	----------------------------------	--	-------------	-------------------	--	--------------	-----------------	--	-------	---	--

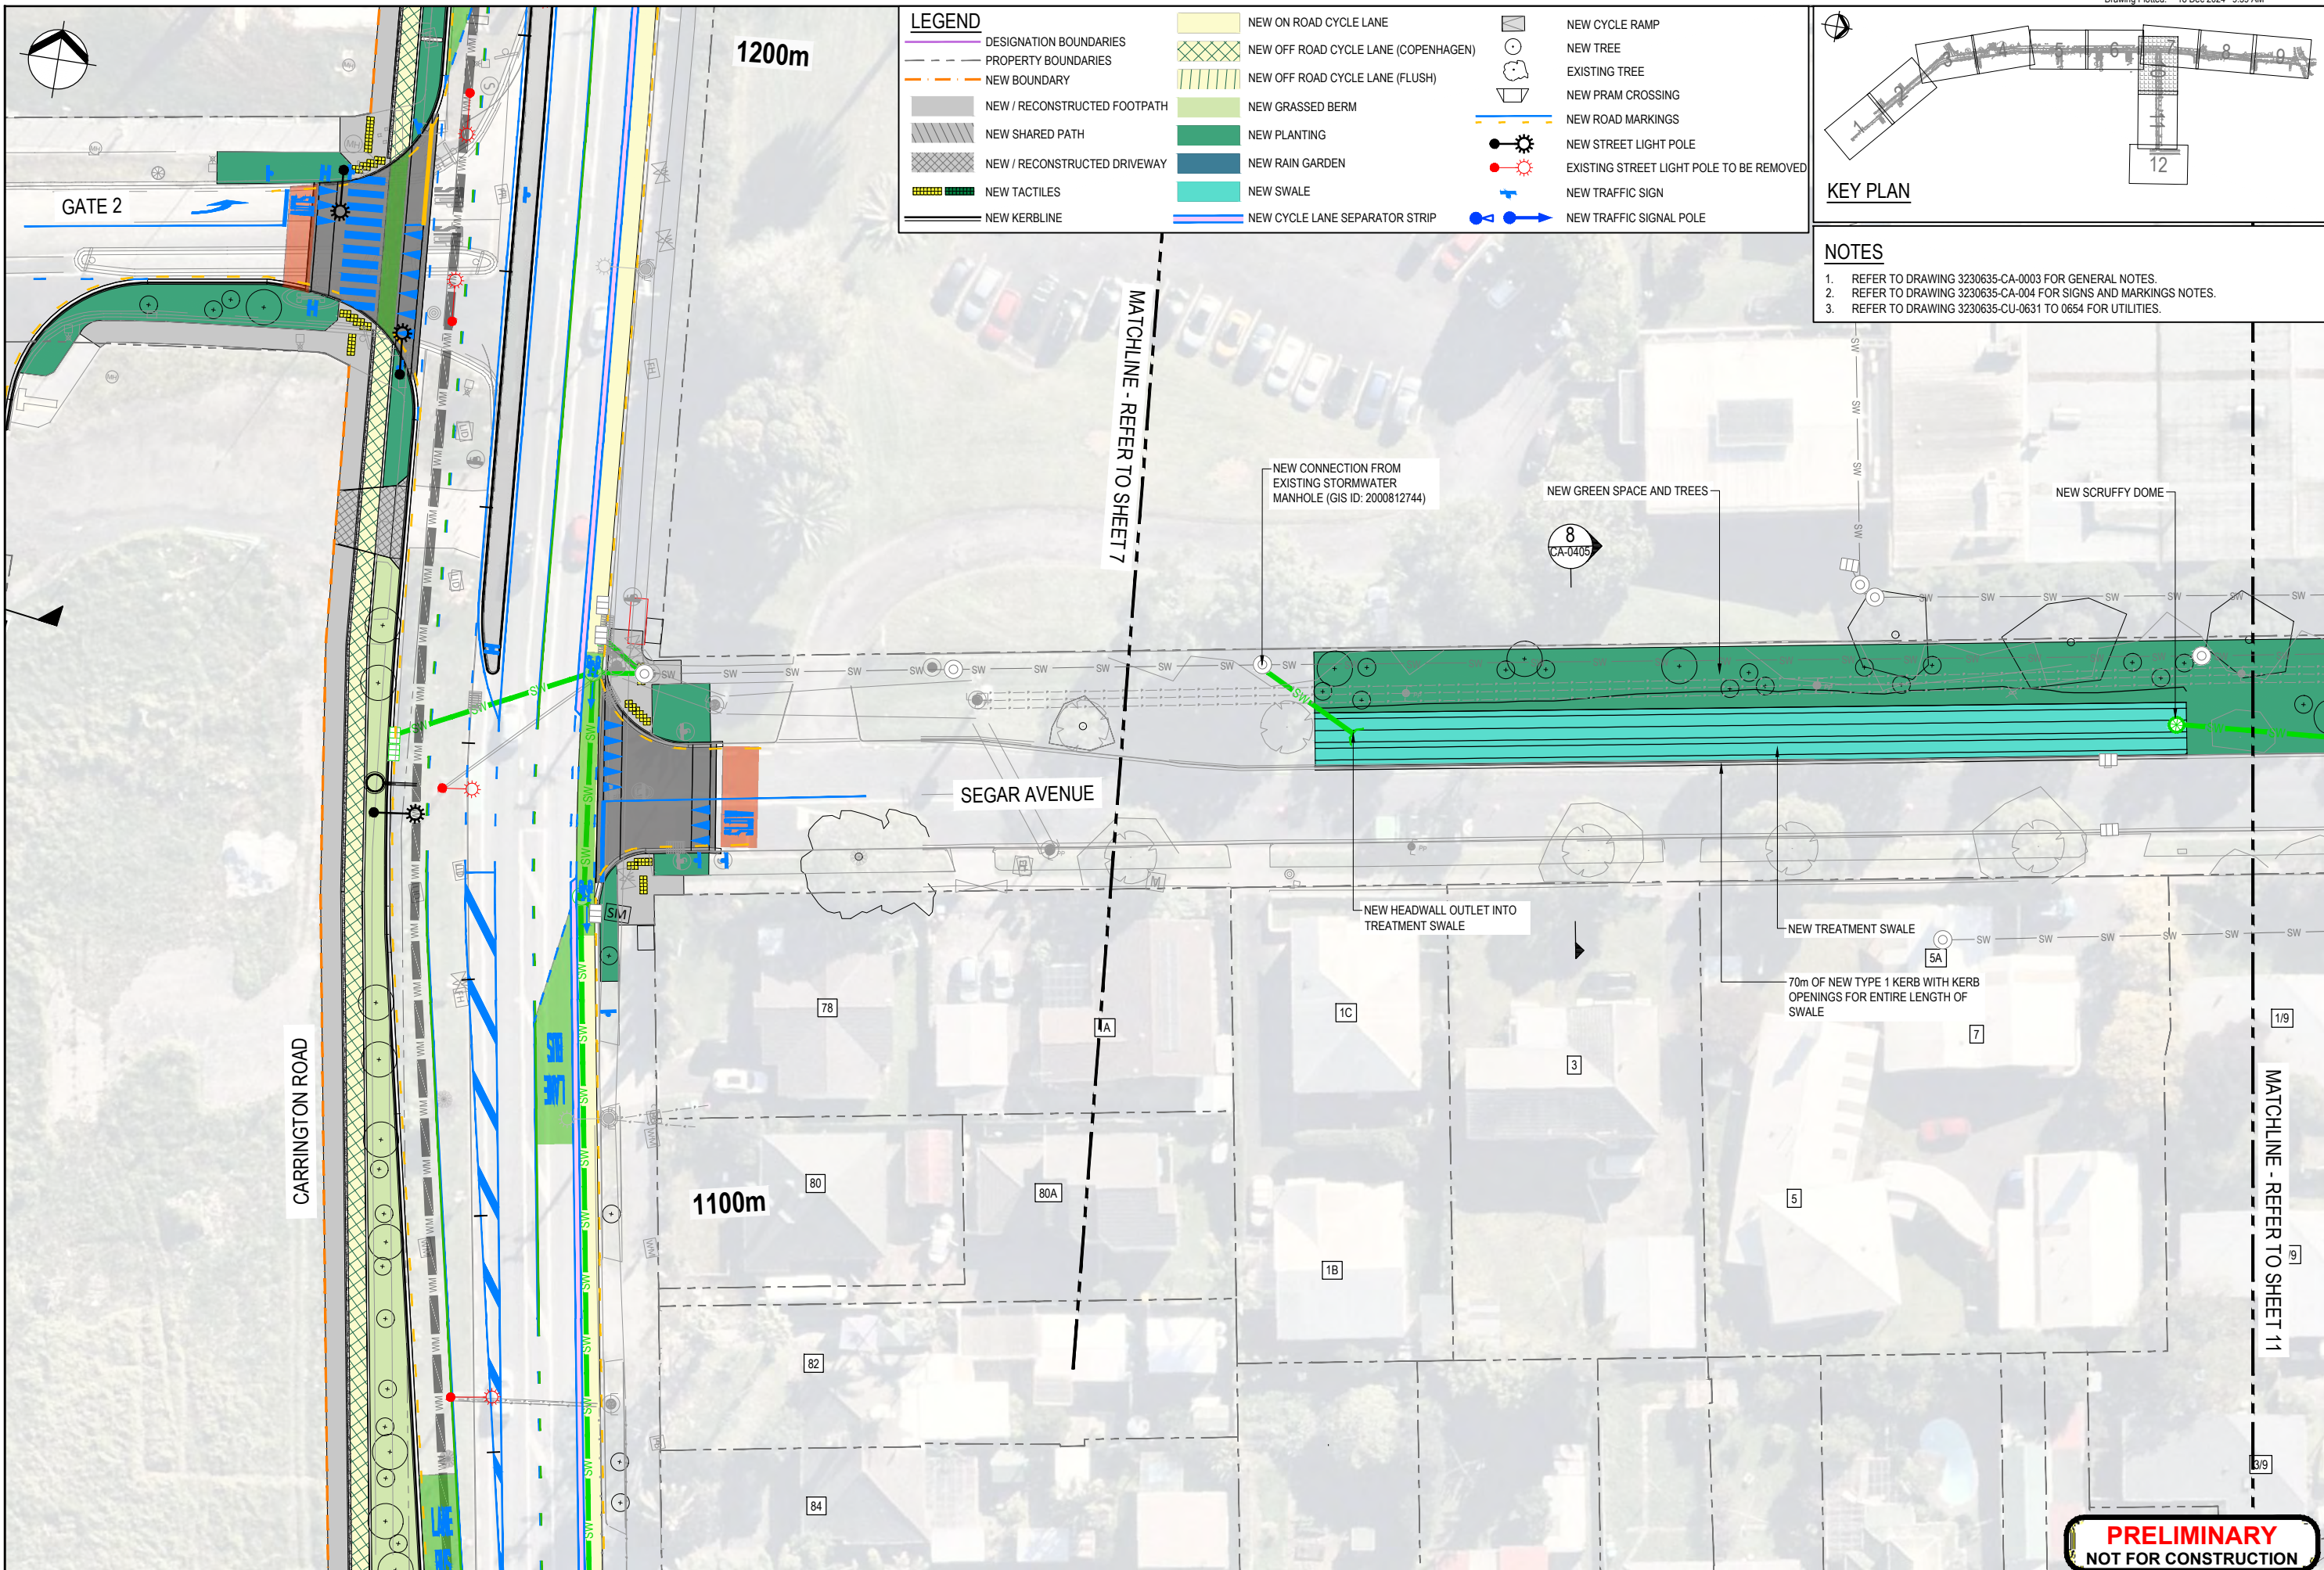

LEGEND

DESIGNATION BOUNDARIES	NEW ON ROAD CYCLE LANE	NEW CYCLE RAMP
PROPERTY BOUNDARIES	NEW OFF ROAD CYCLE LANE (COPENHAGEN)	NEW TREE
NEW BOUNDARY	NEW OFF ROAD CYCLE LANE (FLUSH)	EXISTING TREE
NEW / RECONSTRUCTED FOOTPATH	NEW GRASSED BERM	NEW PRAM CROSSING
NEW SHARED PATH	NEW PLANTING	NEW ROAD MARKINGS
NEW / RECONSTRUCTED DRIVEWAY	NEW RAIN GARDEN	NEW STREET LIGHT POLE
NEW TACTILES	NEW SWALE	EXISTING STREET LIGHT POLE TO BE REMOVED
NEW KERBLINE	NEW CYCLE LANE SEPARATOR STRIP	NEW TRAFFIC SIGN
		NEW TRAFFIC SIGNAL POLE

KEY PLAN

NOTES

- REFER TO DRAWING 3230635-CA-0003 FOR GENERAL NOTES.
- REFER TO DRAWING 3230635-CA-004 FOR SIGNS AND MARKINGS NOTES.
- REFER TO DRAWING 3230635-CU-0631 TO 0654 FOR UTILITIES.

No.	Revision	By	Chk	Appd	Date
A	PRELIMINARY DESIGN	AH	CD	CMA	18.12.24

Original Scale (A1)	Design Drawn	A. HOLT	18.10.24	Approved For Construction*
Reduced Scale (A3)	Design Verifier	R. HIDALGO	18.10.24	Date
1:500	Dwg Check			
	* Refer to Revision 1 for Original Signature			

Beca Boffa Miskell


Client: **A7**

Project: **CARRINGTON ROAD IMPROVEMENTS PROJECT**

Title: **GENERAL ARRANGEMENT PLAN SHEET 10**

Discipline: **CIVIL ENGINEERING**

Drawing No.	3230635-CA-0210	Rev.	A
-------------	-----------------	------	---

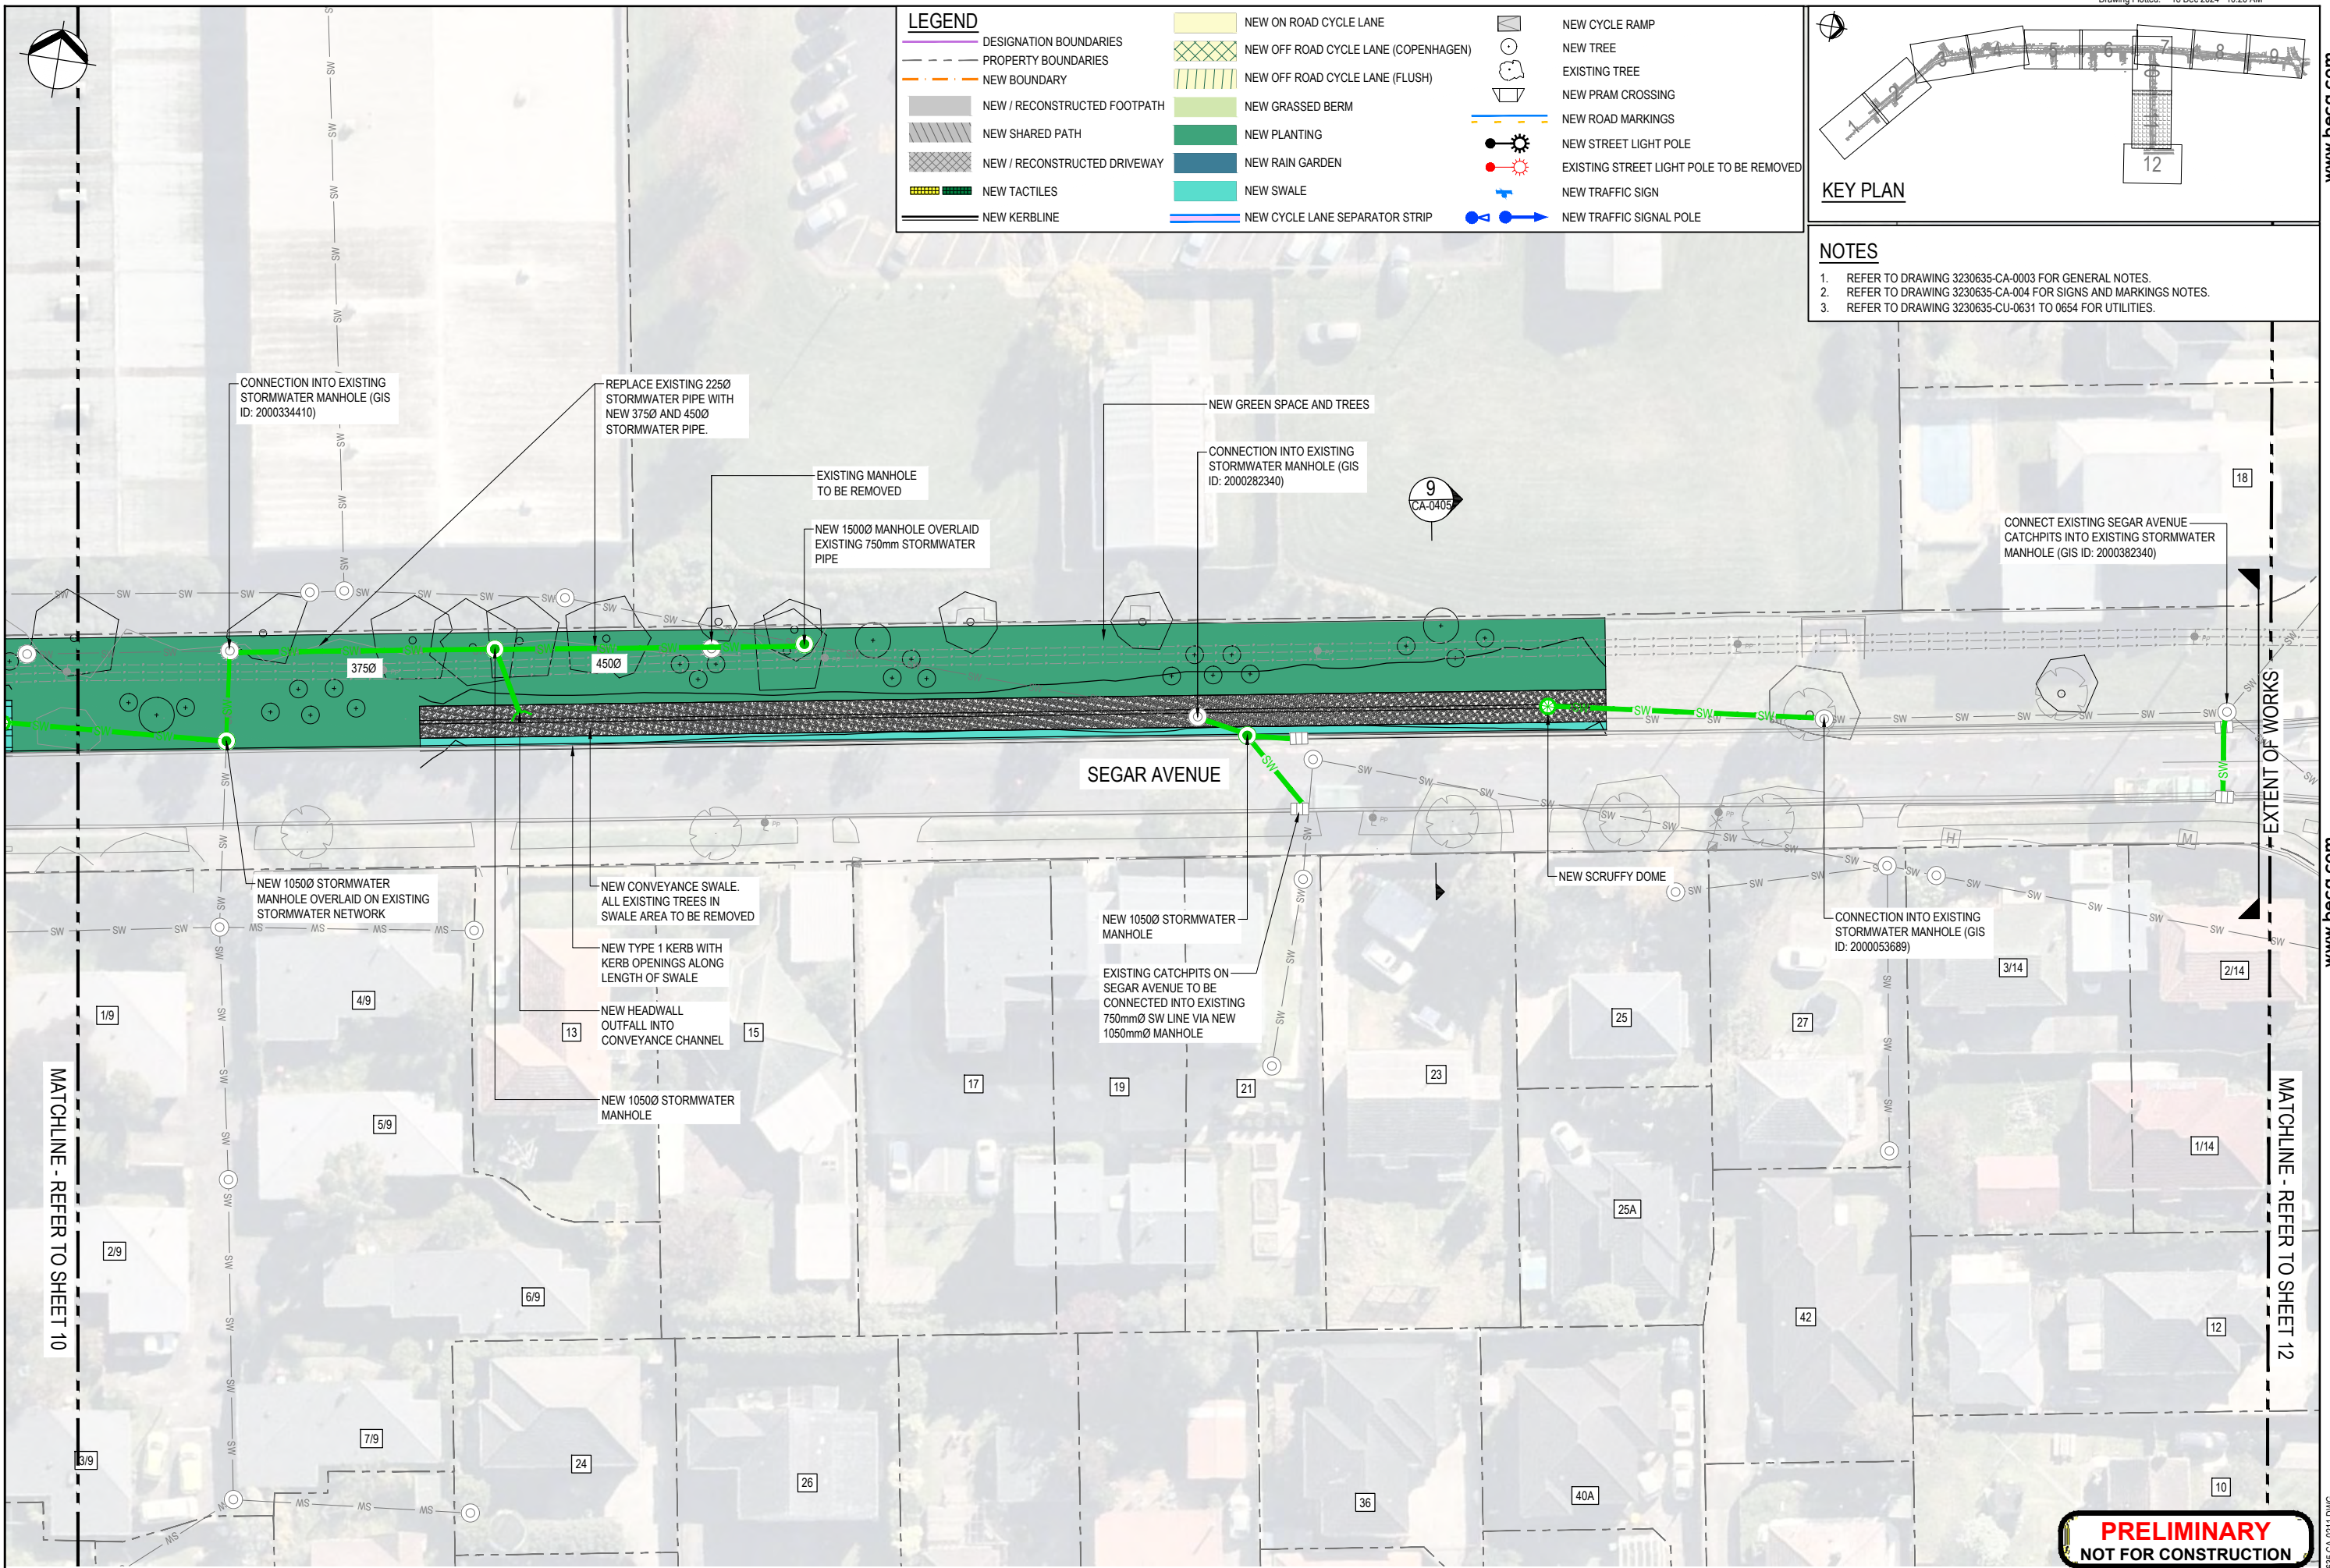

LEGEND

DESIGNATION BOUNDARIES	NEW ON ROAD CYCLE LANE	NEW CYCLE RAMP
PROPERTY BOUNDARIES	NEW OFF ROAD CYCLE LANE (COPENHAGEN)	NEW TREE
NEW BOUNDARY	NEW OFF ROAD CYCLE LANE (FLUSH)	EXISTING TREE
NEW / RECONSTRUCTED FOOTPATH	NEW GRASSED BERM	NEW PRAM CROSSING
NEW SHARED PATH	NEW PLANTING	NEW ROAD MARKINGS
NEW / RECONSTRUCTED DRIVEWAY	NEW RAIN GARDEN	NEW STREET LIGHT POLE
NEW TACTILES	NEW SWALE	EXISTING STREET LIGHT POLE TO BE REMOVED
NEW KERBLINE	NEW CYCLE LANE SEPARATOR STRIP	NEW TRAFFIC SIGN
		NEW TRAFFIC SIGNAL POLE

KEY PLAN

- NOTES**
- REFER TO DRAWING 3230635-CA-0003 FOR GENERAL NOTES.
 - REFER TO DRAWING 3230635-CA-004 FOR SIGNS AND MARKINGS NOTES.
 - REFER TO DRAWING 3230635-CU-0631 TO 0654 FOR UTILITIES.

No.	Revision	By	Chk	Appd	Date
A	PRELIMINARY DESIGN	AH	CD	CMA	18.12.24

Original Scale (A1)	Design Drawn	A. HOLT	18.10.24	Approved For Construction*
Reduced Scale (A3)	Design Verified	R. HIDALGO	18.10.24	Date
1:500	Design Check			
	* Refer to Revision 1 for Original Signature			


Beca Boffa Miskell

Client: **AT**

Project: **CARRINGTON ROAD IMPROVEMENTS PROJECT**

Title: **GENERAL ARRANGEMENT PLAN SHEET 11**

Discipline: **CIVIL ENGINEERING**
Drawing No. **3230635-CA-0211**
Rev. **A**

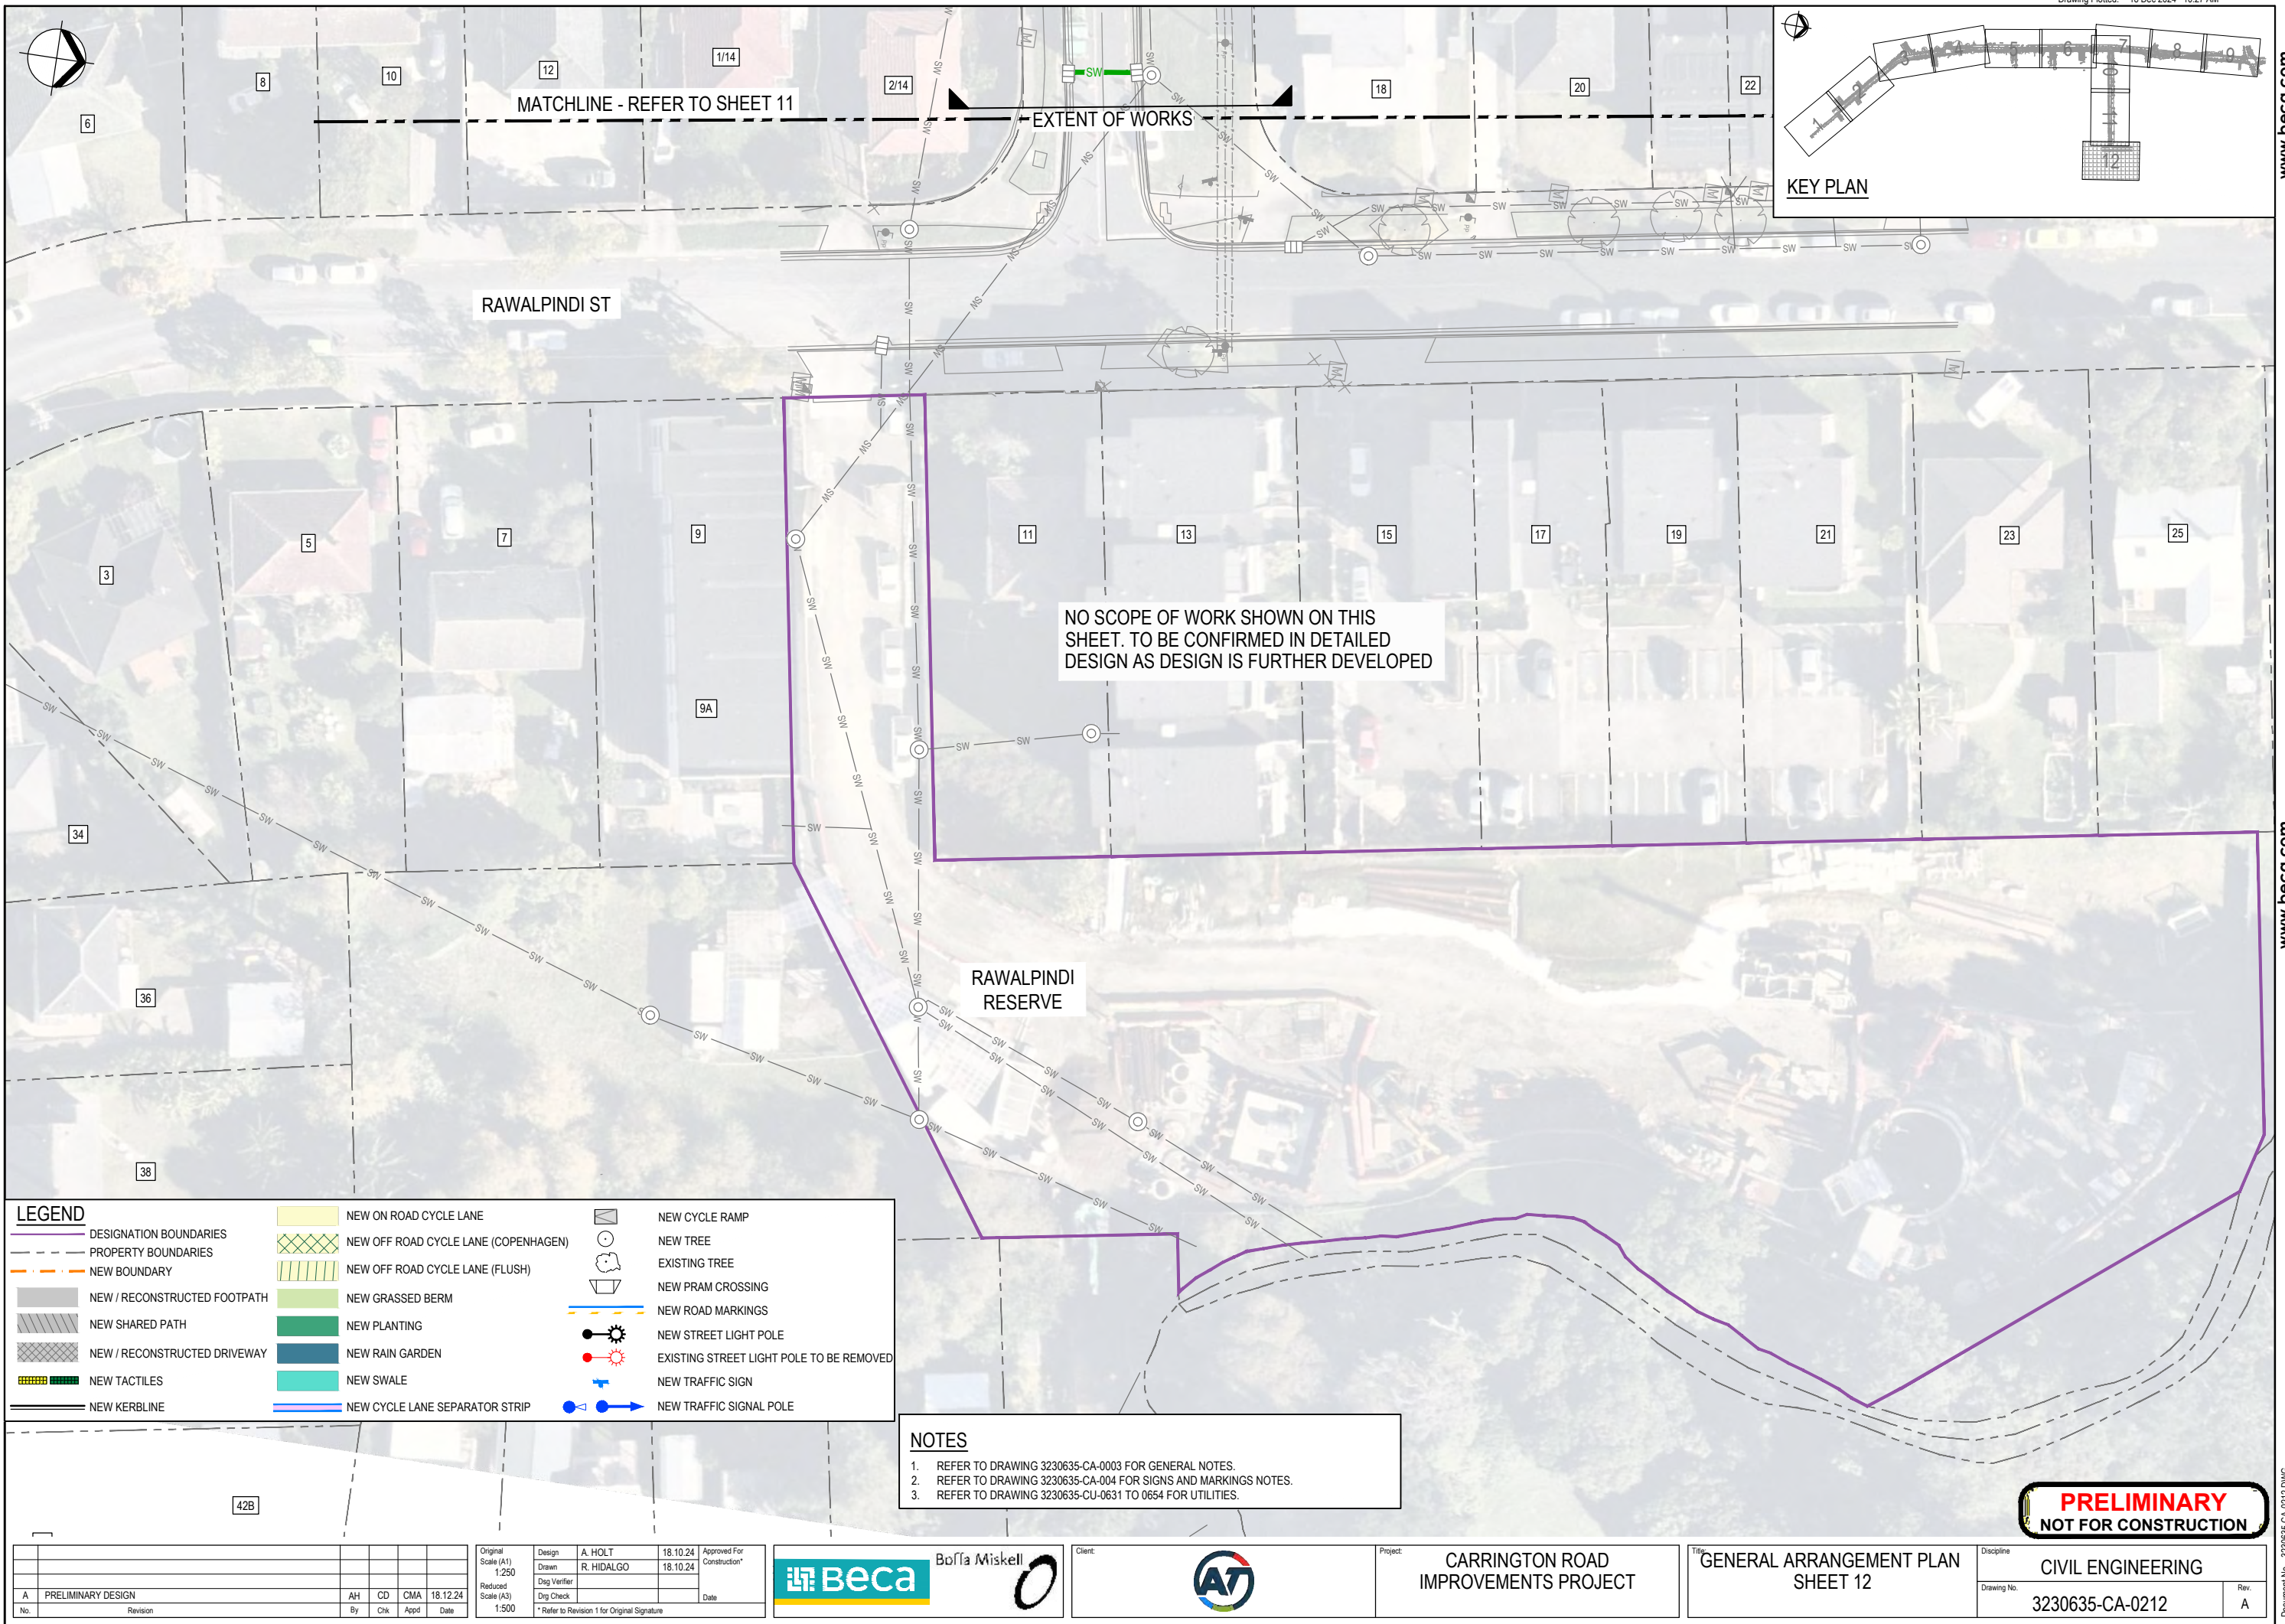

LEGEND

DESIGNATION BOUNDARIES

PROPERTY BOUNDARIES

NEW BOUNDARY

NEW / RECONSTRUCTED FOOTPATH

NEW SHARED PATH

NEW / RECONSTRUCTED DRIVEWAY

NEW TACTILES

NEW KERBLINE

NEW ON ROAD CYCLE LANE

NEW OFF ROAD CYCLE LANE (COPENHAGEN)

NEW OFF ROAD CYCLE LANE (FLUSH)

NEW GRASSED BERM

NEW PLANTING

NEW RAIN GARDEN

NEW SWALE

NEW CYCLE LANE SEPARATOR STRIP

NEW CYCLE RAMP

NEW TREE

EXISTING TREE

NEW PRAM CROSSING

NEW ROAD MARKINGS

NEW STREET LIGHT POLE

EXISTING STREET LIGHT POLE TO BE REMOVED

NEW TRAFFIC SIGN

NEW TRAFFIC SIGNAL POLE

NOTES

- REFER TO DRAWING 3230635-CA-0003 FOR GENERAL NOTES.
- REFER TO DRAWING 3230635-CA-004 FOR SIGNS AND MARKINGS NOTES.
- REFER TO DRAWING 3230635-CU-0631 TO 0654 FOR UTILITIES.

PRELIMINARY
NOT FOR CONSTRUCTION

Original Scale (A1)		Design	A. HOLT	18.10.24	Approved For Construction*
1:250		Drawn	R. HIDALGO	18.10.24	Date
Reduced Scale (A3)		Design Checker			
1:500		Design Checker			
		* Refer to Revision 1 for Original Signature			

A	PRELIMINARY DESIGN	AH	CD	CMA	18.12.24
No.	Revision	By	Chk	Appd	Date

Beca

Boffa Miskell

Client:

AT

Project: CARRINGTON ROAD IMPROVEMENTS PROJECT

Title: GENERAL ARRANGEMENT PLAN
SHEET 12

Discipline: CIVIL ENGINEERING
Drawing No. 3230635-CA-0212
Rev. A