


**PRELIMINARY DESIGN**  
**NOT FOR CONSTRUCTION**

A	PRELIMINARY DESIGN		ZKe	H0d	JPo	18.12.24			
No.	Revision	By	Chk	Appd	Date				

Original Scale (A1)	Design	KDo	19.11.24	Approved For Construction*
1:2500	Drawn	ZKe	19.11.24	
Reduced Scale (A3)	Design Verifier	JPo	18.12.24	
1:5000	Dwg Check	H0d	18.12.24	Date
	* Refer to Revision 1 for Original Signature			



Client:

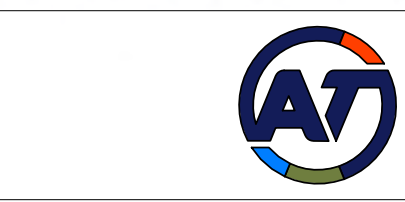

Project:

CARRINGTON ROAD  
IMPROVEMENTS PROJECT

Title:

TREE REMOVAL PLAN  
SHEET LAYOUT

Discipline

LANDSCAPE ARCHITECTURE  
Drawing No. 3230635-AL-2010  
Rev. A






**LEGEND**

- Existing tree to be retained
- Existing tree in road reserve to be removed
- Existing private tree to be removed in future road widening area
- Existing young tree to be removed. Transplant feasibility to be investigated at Detailed Design


XX - Tree number - refer to Arborist Report (Arbor Connect)  
TPXX - Young tree at gates not included within Arborist Report

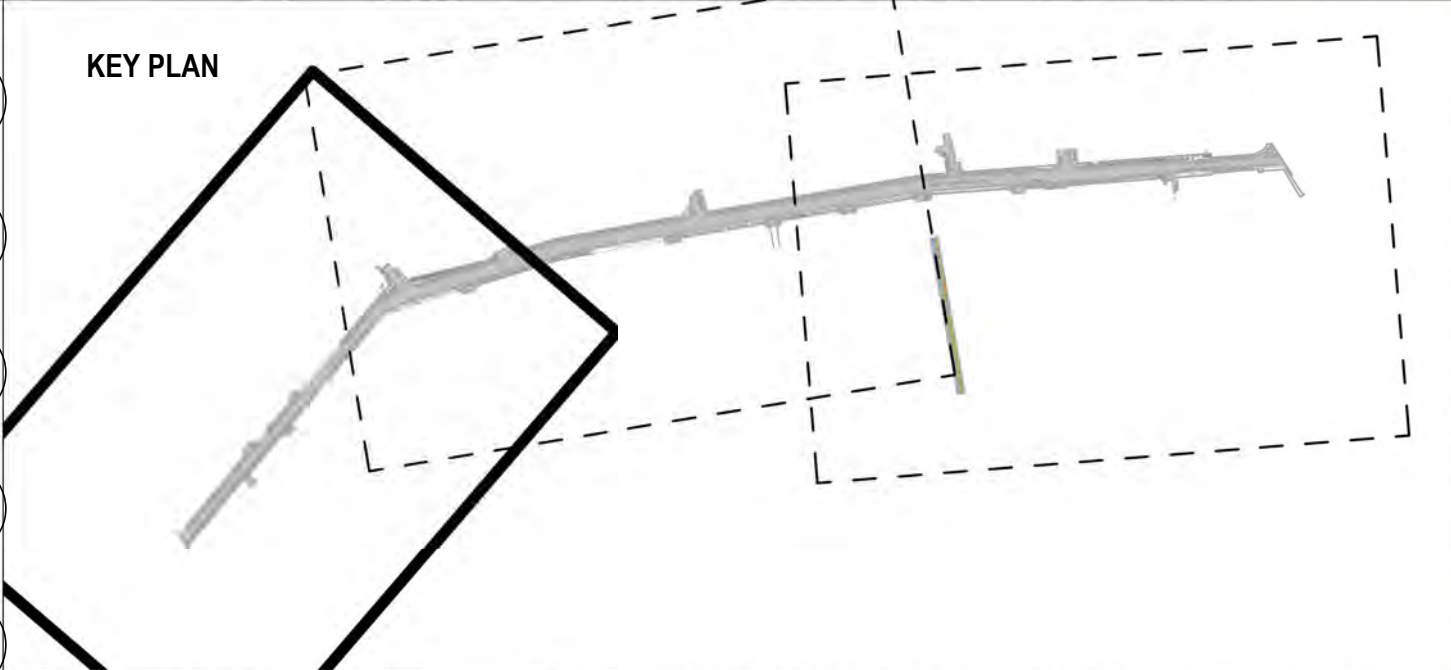

**PRELIMINARY DESIGN**  
**NOT FOR CONSTRUCTION**

B	S92 CLARIFICATIONS	ASm	ASm	JPo	17.04.25				
A	PRELIMINARY DESIGN	ZKe	HOd	JPo	18.12.24				
No.	Revision	By	Chk	Appd	Date				

Original Scale (A1)	Design	KDo	19.11.24	Approved For Construction*
1:1000	Drawn	ZKe	19.11.24	
Reduced Scale (A3)	Dig Verifier	JPo	17.04.25	
1:2000	Dig Check	HOd	17.04.25	Date
	* Refer to Revision 1 for Original Signature			

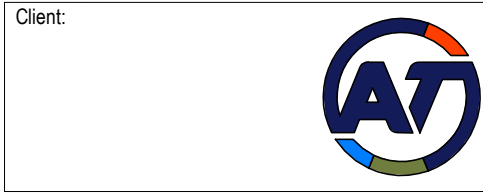

Project: **CARRINGTON ROAD IMPROVEMENTS PROJECT**

Title: **TREE REMOVAL PLAN**  
**SHEET 01**

Discipline: **LANDSCAPE ARCHITECTURE**  
Drawing No: **3230635-AL-2011**  
Rev: **B**






**LEGEND**

- Existing tree to be retained
- Existing tree in road reserve to be removed
- Existing private tree to be removed in future road widening area
- Existing young tree to be removed. Transplant feasibility to be investigated at Detailed Design

XX - Tree number - refer to Arborist Report (Arbor Connect)  
TPXX - Young tree at gates not included within Arborist Report

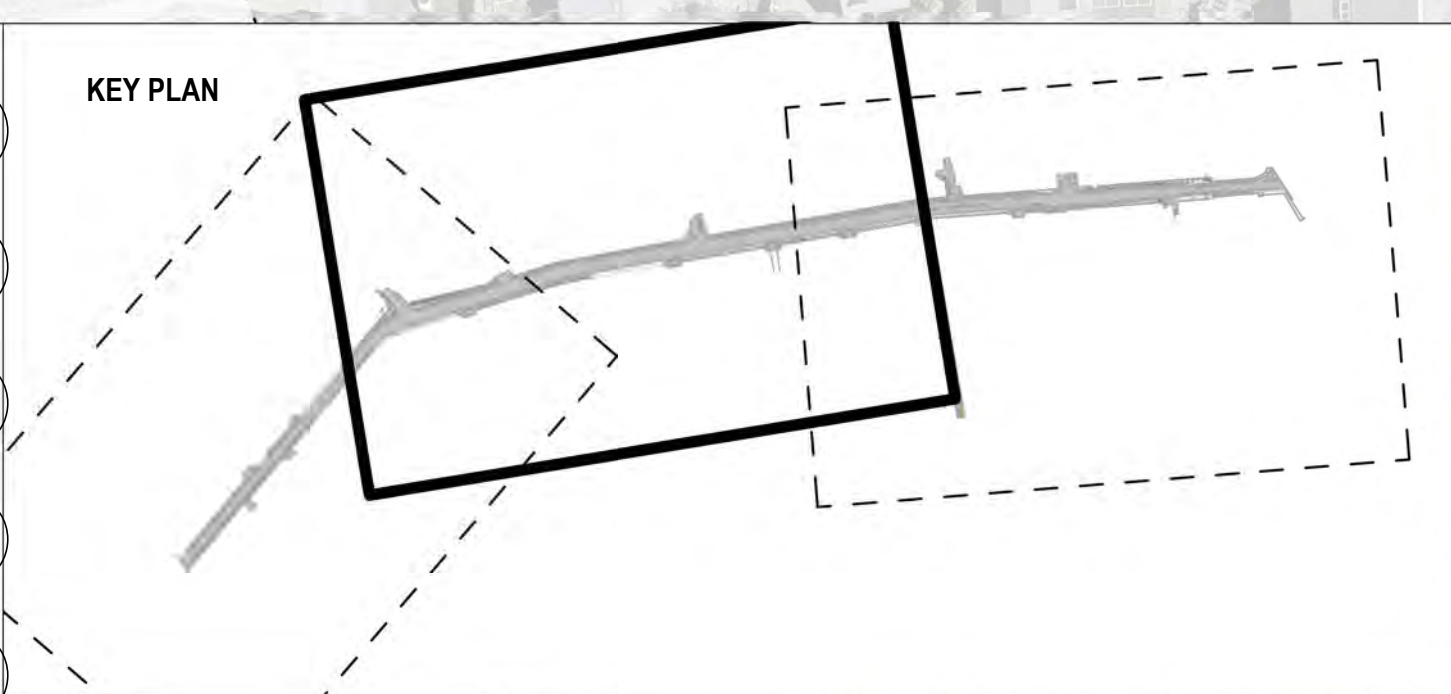

**PRELIMINARY DESIGN**  
**NOT FOR CONSTRUCTION**

B S92 CLARIFICATIONS		ASm	ASm	JPo	17.04.25
A PRELIMINARY DESIGN		ZKe	HOd	JPo	18.12.24
No.	Revision	By	Chk	Appd	Date

Original Scale (A1)	Design	KDo	19.11.24	Approved For Construction*
1:1000	Drawn	ZKe	19.11.24	
Reduced Scale (A3)	Dig Verifier	JPo	17.04.25	Date
1:2000	Dig Check	HOd	17.04.25	
* Refer to Revision 1 for Original Signature				




Client:

Project: **CARRINGTON ROAD IMPROVEMENTS PROJECT**

Title: **TREE REMOVAL PLAN**  
**SHEET 02**

Discipline: **LANDSCAPE ARCHITECTURE**  
Drawing No: **3230635-AL-2012**  
Rev: **B**



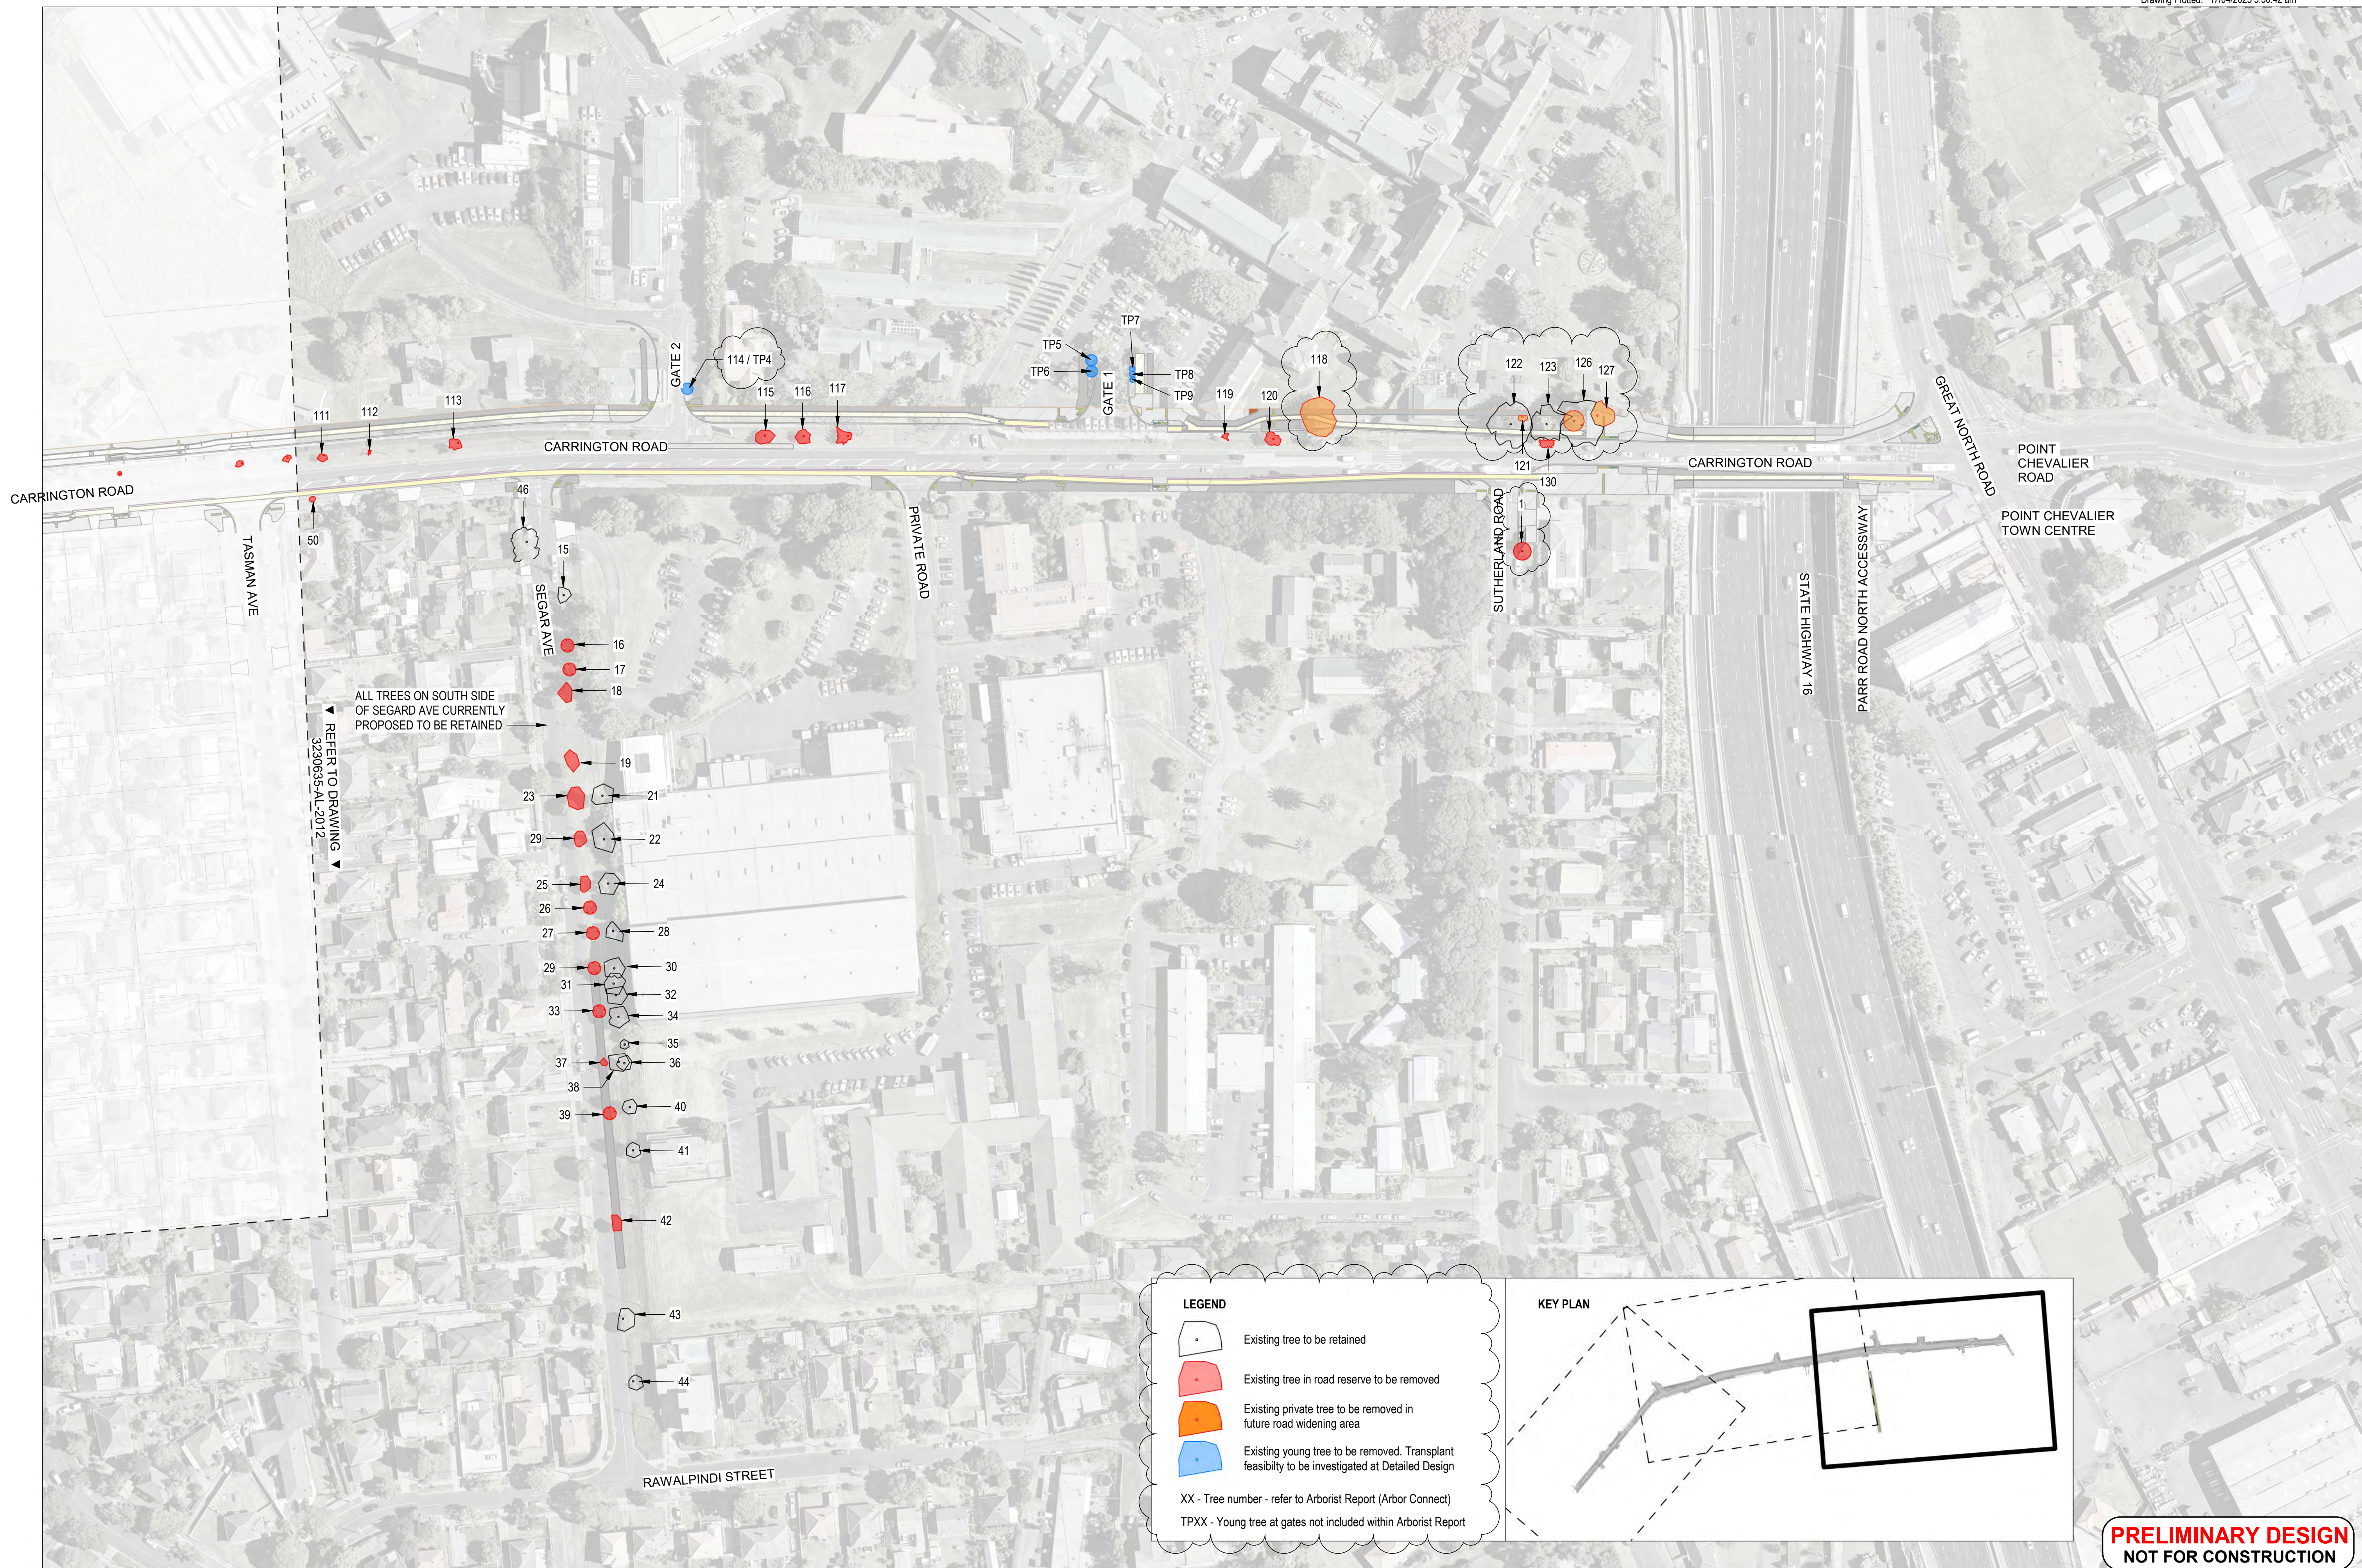

B S92 CLARIFICATIONS		ASm	ASm	JPo	17.04.24
A PRELIMINARY DESIGN		ZKe	HOd	JPo	18.12.24
No.	Revision	By	Chk	Appd	Date

Original Scale (A1)	Design	KDo	19.11.24	Approved For Construction*
1:1000	Drawn	ZKe	19.11.24	
Reduced Scale (A3)	Dig Verifier	JPo	17.04.25	Date
1:2000	Dig Check	HOd	17.04.25	
* Refer to Revision 1 for Original Signature				



Client:



Project:

CARRINGTON ROAD IMPROVEMENTS PROJECT

Title:

TREE REMOVAL PLAN  
SHEET 03

Discipline

LANDSCAPE ARCHITECTURE  
Drawing No. 3230635-AL-2013

Rev. B