


LEGEND


- Existing Grass Berm to be retained
- V10 - Reinstated/New Grass
- V11 - Amenity Planting
- V12 - Rain Garden Planting
- V13 - Stormwater Treatment Swale Planting
- V14 - Revegetation Planting

- Existing Tree to be retained
- T10 - Specimen Tree and Tree Pit - Small
- T11 - Specimen Tree and Tree Pit - Mid-sized
- T12 - Specimen Tree and Tree Pit - Large

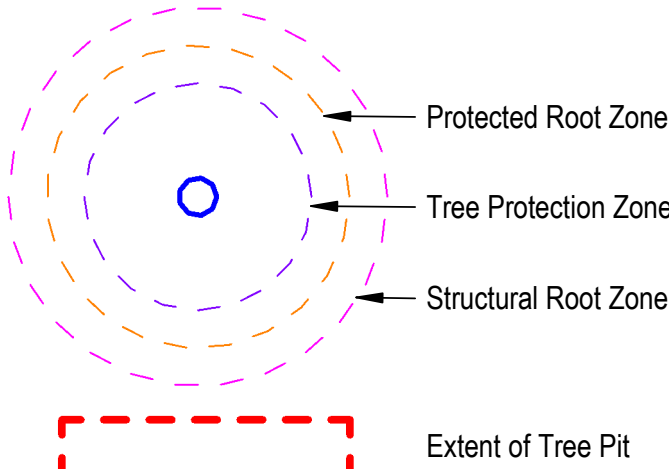

NOTE: Feasibility of tree pits to be confirmed based on existing utility locations

KEY PLAN

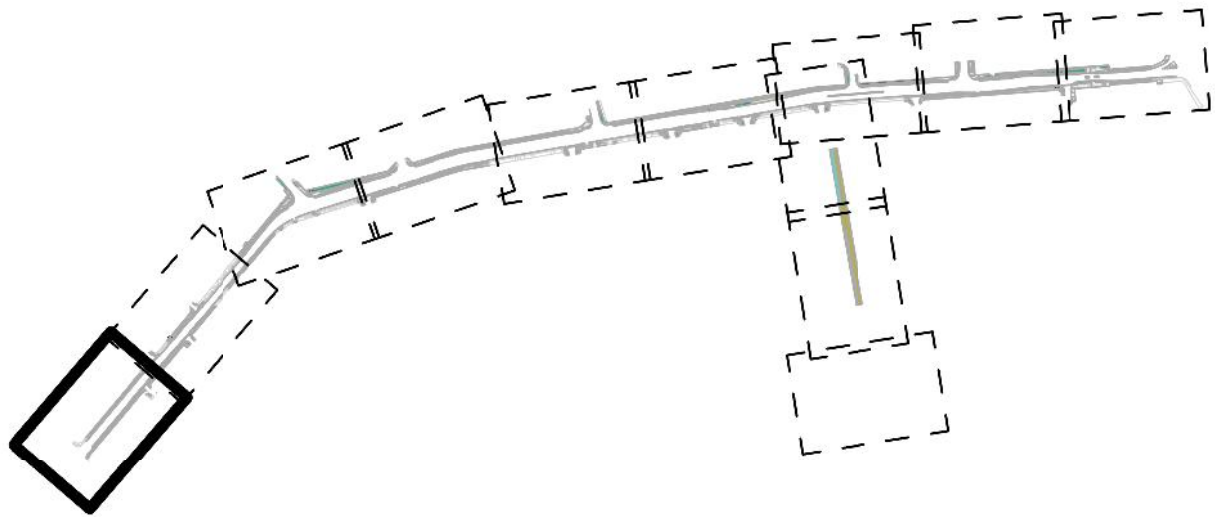

No.	Revision	By	Chk	Appd	Date
A	PRELIMINARY DESIGN	ZKe	HOd	JPo	18.12.24

Original Scale (A1)	Design	KDo	06.11.24	Approved For Construction*
1:250	Drawn	ZKe	06.11.24	
Reduced Scale (A3)	Dig Verifier	JPo	18.12.24	Date
1:500	Dig Check	HOd	18.12.24	

\* Refer to Revision 1 for Original Signature



Boffa Miskell



Client:



Project: CARRINGTON ROAD IMPROVEMENTS PROJECT

Title: SOFT LANDSCAPE PLAN SHEET 01

Discipline: LANDSCAPE ARCHITECTURE

Drawing No: 3230635-AL-2211


Rev: A





A	PRELIMINARY DESIGN	ZKe	HOd	JPo	18.12.24
No.	Revision	By	Chk	Appd	Date

Original Scale (A1)	Design	KDo	06.11.24	Approved For Construction*
1:250	Drawn	ZKe	06.11.24	
Reduced Scale (A3)	Dig Verifier	JPo	18.12.24	Date
1:500	Dig Check	HOd	18.12.24	
	* Refer to Revision 1 for Original Signature			

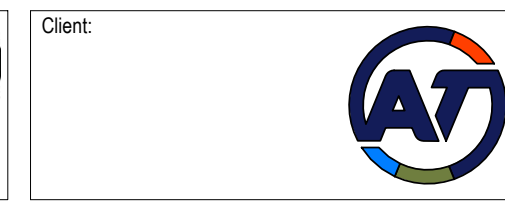

Client:

Project: CARRINGTON ROAD IMPROVEMENTS PROJECT

Title: SOFT LANDSCAPE PLAN SHEET 02

Discipline: LANDSCAPE ARCHITECTURE

Drawing No: 3230635-AL-2212


Rev: A



LEGEND


- Existing Grass Berm to be retained
- V10 - Reinstated/New Grass
- V11 - Amenity Planting
- V12 - Rain Garden Planting
- V13 - Stormwater Treatment Swale Planting
- V14 - Revegetation Planting

- Existing Tree to be retained
- T10 - Specimen Tree and Tree Pit - Small
- T11 - Specimen Tree and Tree Pit - Mid-sized
- T12 - Specimen Tree and Tree Pit - Large

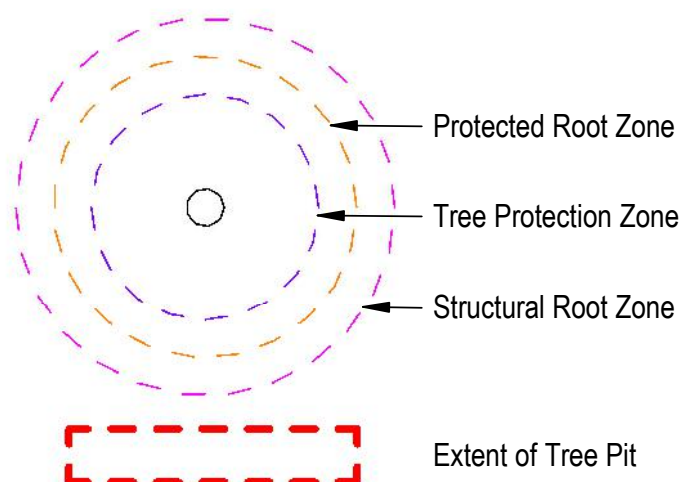

NOTE: Feasibility of tree pits to be confirmed based on existing utility locations

KEY PLAN

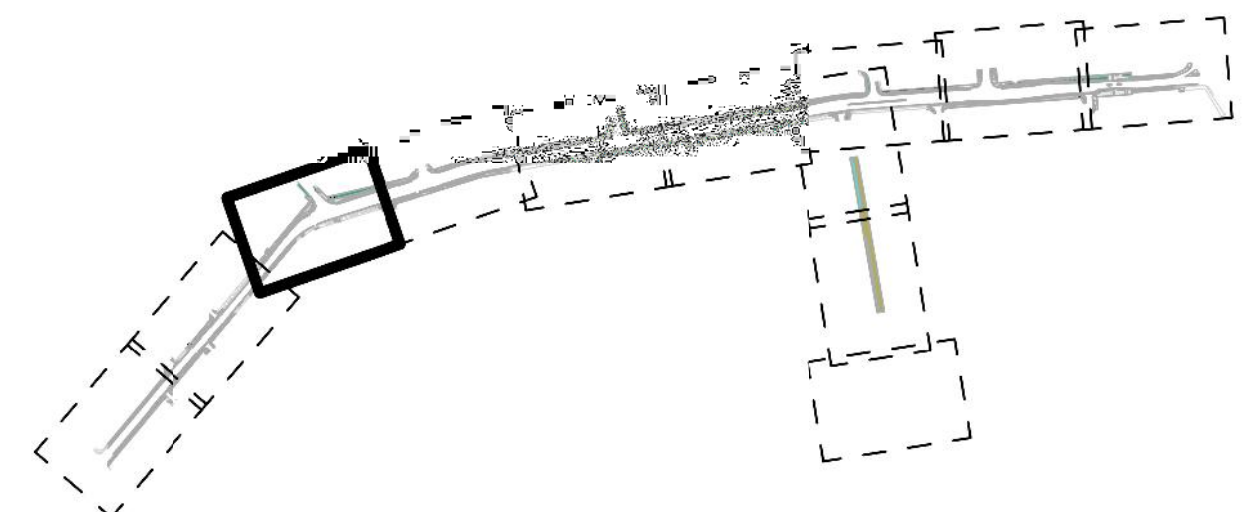


**PRELIMINARY DESIGN**  
**NOT FOR CONSTRUCTION**

No.	Revision	By	Chk	Appd	Date
A	PRELIMINARY DESIGN	ZKe	HOd	JPo	18.12.24

Original Scale (A1)	Design	KDo	06.11.24	Approved For Construction*
1:250	Drawn	ZKe	06.11.24	
Reduced Scale (A3)	Dig Verifier	JPo	18.12.24	
1:500	Dig Check	HOd	18.12.24	Date

\* Refer to Revision 1 for Original Signature

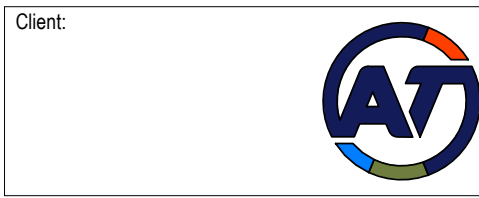


Project: CARRINGTON ROAD IMPROVEMENTS PROJECT

Title: SOFT LANDSCAPE PLAN SHEET 03

Discipline: LANDSCAPE ARCHITECTURE  
Drawing No: 3230635-AL-2213  
Rev: A



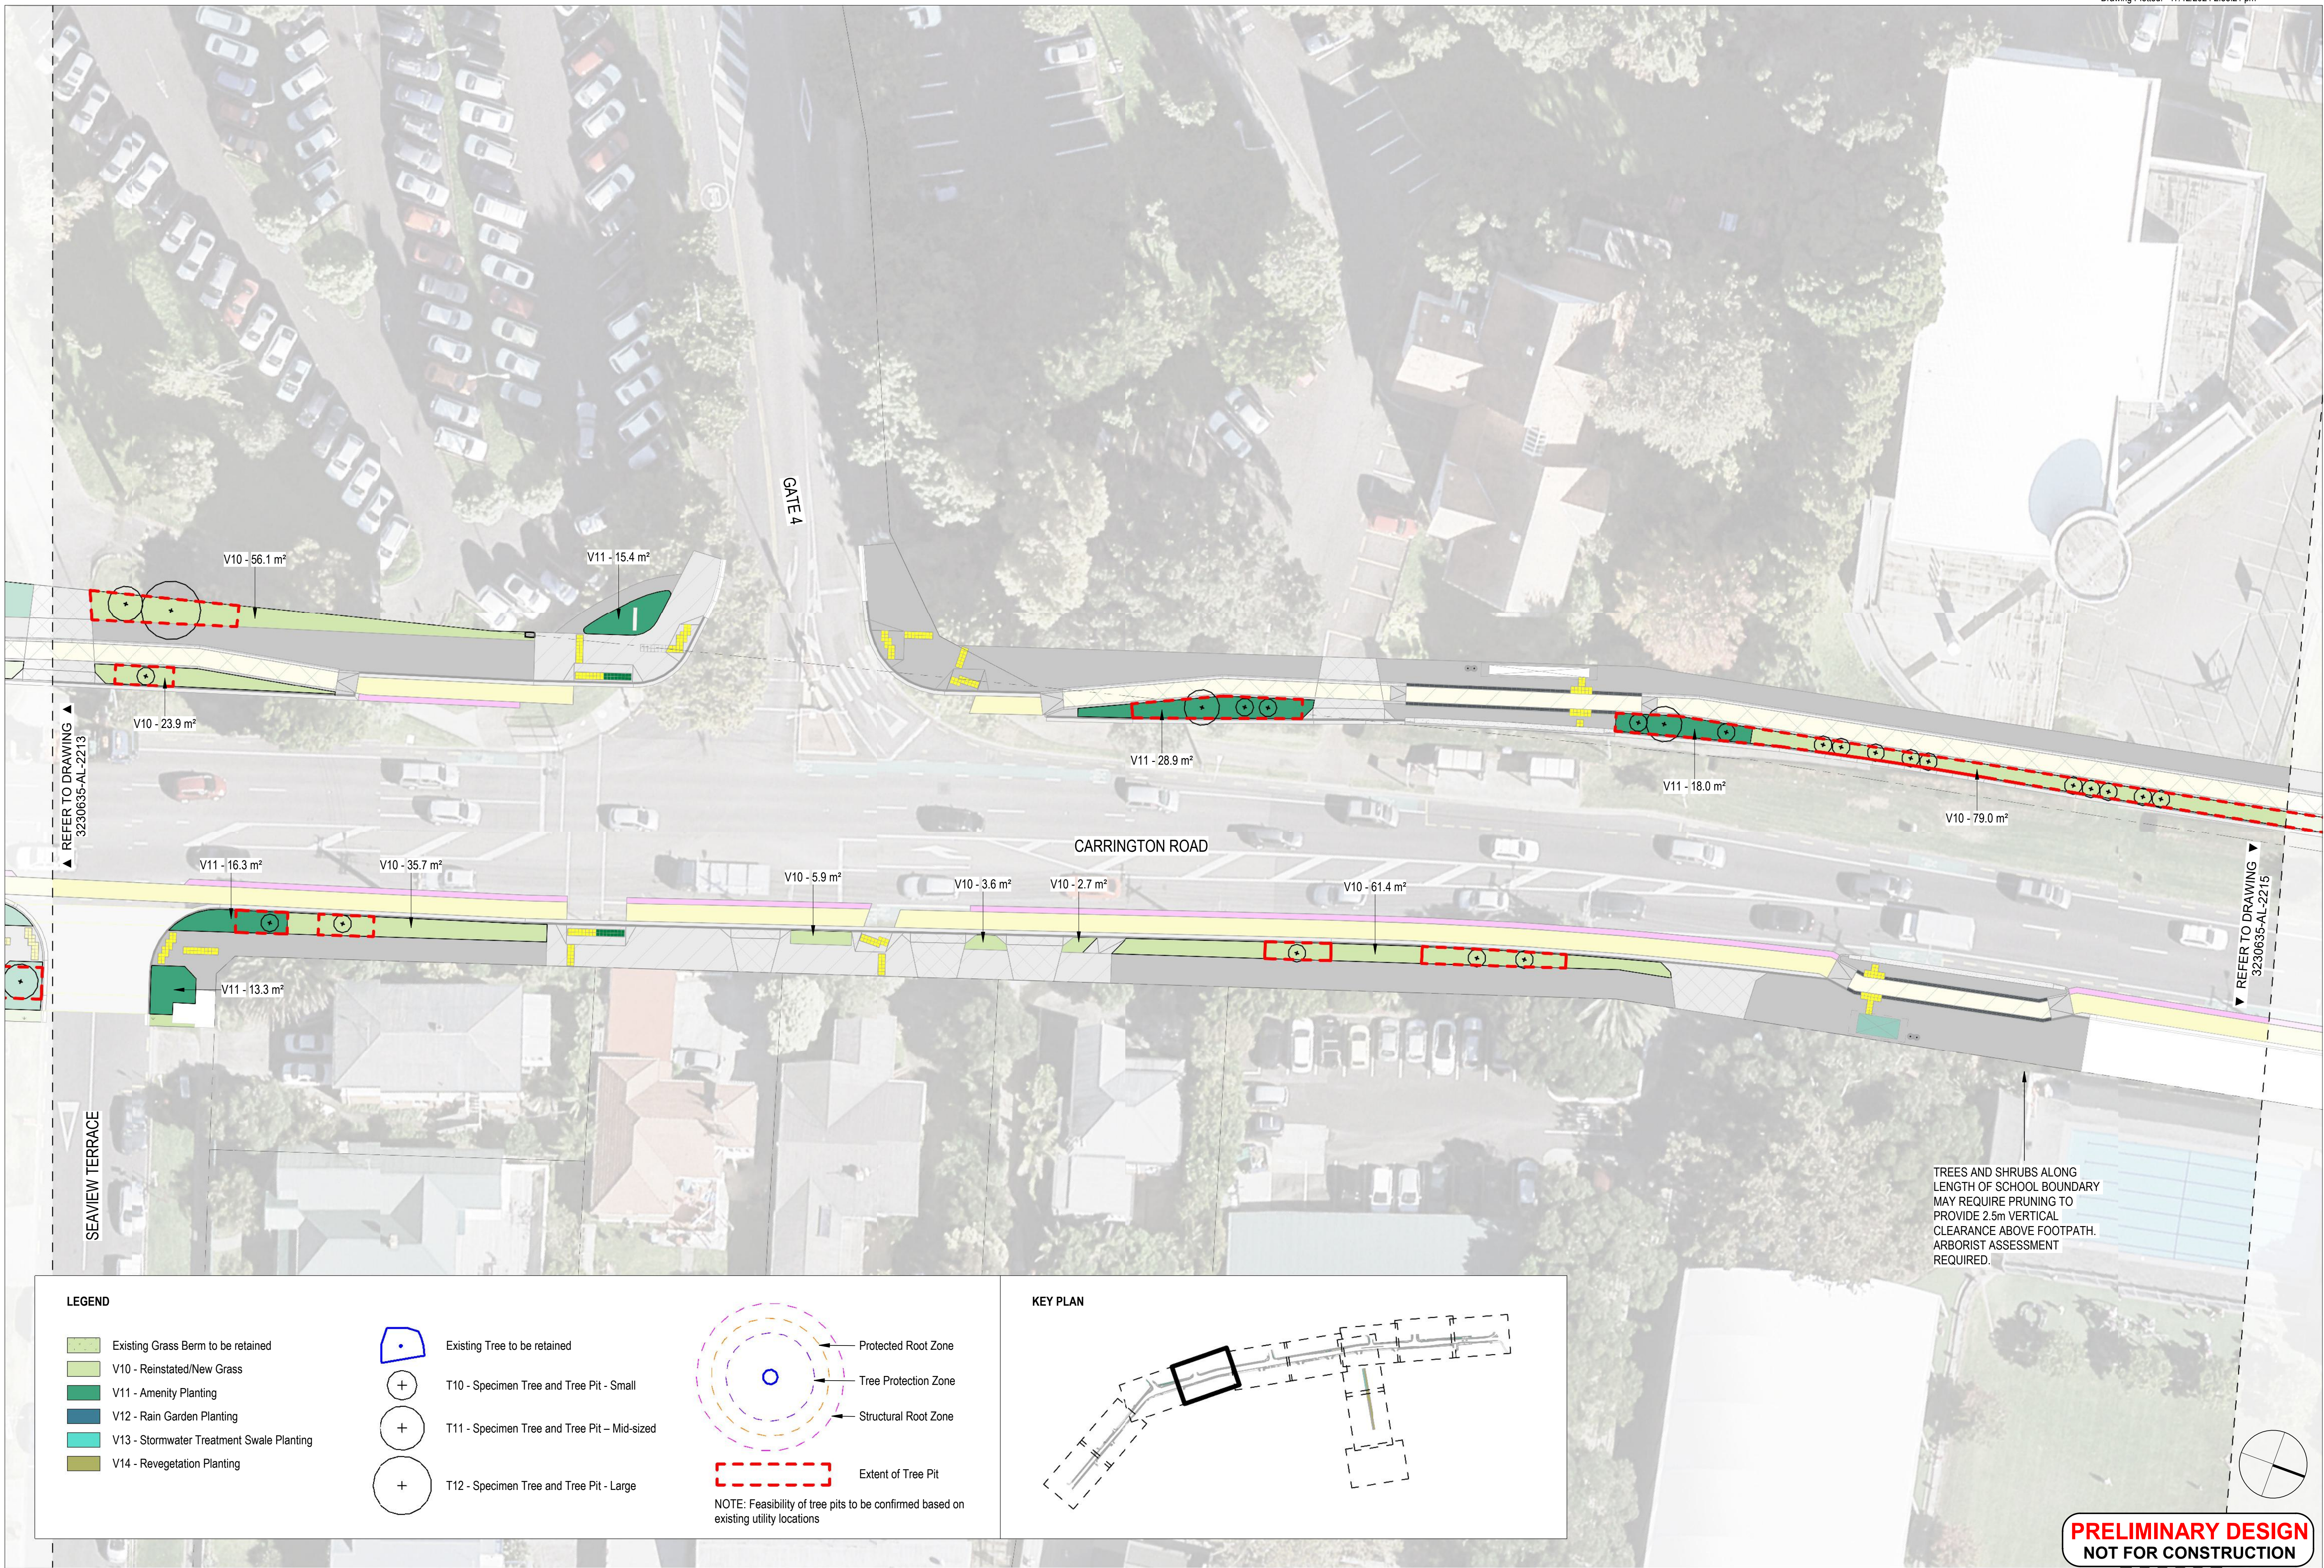






LEGEND

- Existing Grass Berm to be retained
- V10 - Reinstated/New Grass
- V11 - Amenity Planting
- V12 - Rain Garden Planting
- V13 - Stormwater Treatment Swale Planting
- V14 - Revegetation Planting

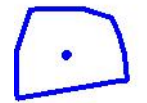


Existing Tree to be retained




T10 - Specimen Tree and Tree Pit - Small



T11 - Specimen Tree and Tree Pit - Mid-sized

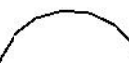


T12 - Specimen Tree and Tree Pit - Large

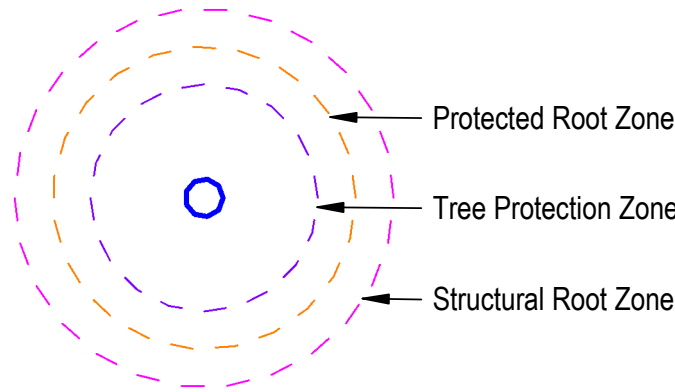

NOTE: Feasibility of tree pits to be confirmed based on existing utility locations

KEY PLAN

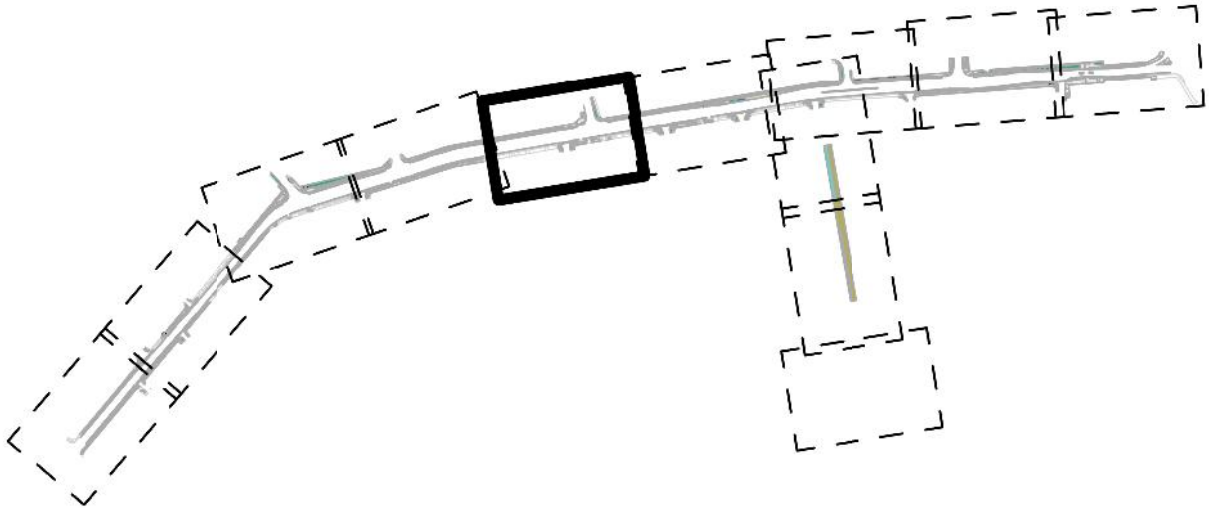

No.	Revision	By	Chk	Appd	Date
A	PRELIMINARY DESIGN	ZKe	HOd	JPo	18.12.24

Original Scale (A1) 1:250	Design KDo	06.11.24	Approved For Construction*
Reduced Scale (A3) 1:500	Drawn ZKe	06.11.24	Date
	Dig Verifier JPo	18.12.24	
	Dig Check HOd	18.12.24	



Client:

Project: CARRINGTON ROAD IMPROVEMENTS PROJECT

Title: SOFT LANDSCAPE PLAN SHEET 05

Discipline: LANDSCAPE ARCHITECTURE  
Drawing No: 3230635-AL-2215  
Rev: A