

No.	Revision	By	Chk.	Appd.	Date
A	PRELIMINARY DESIGN	AH	CP	CMA	18.12.24

Original Scale (A1)	Design	S. BENEPAL	18.11.24	Approved For Construction*
1:250	Drawn	S. BENEPAL	18.11.24	Date
Reduced Scale (A3)	Design Checker			
1:500	Dwg Check			



Boffa Miskell



Client:



Project:

CARRINGTON ROAD IMPROVEMENTS PROJECT

Title:

SIGNS AND MARKINGS PLAN SHEET 1

Discipline:


CIVIL ENGINEERING

Drawing No.

3230635-CA-0901


Rev.

A

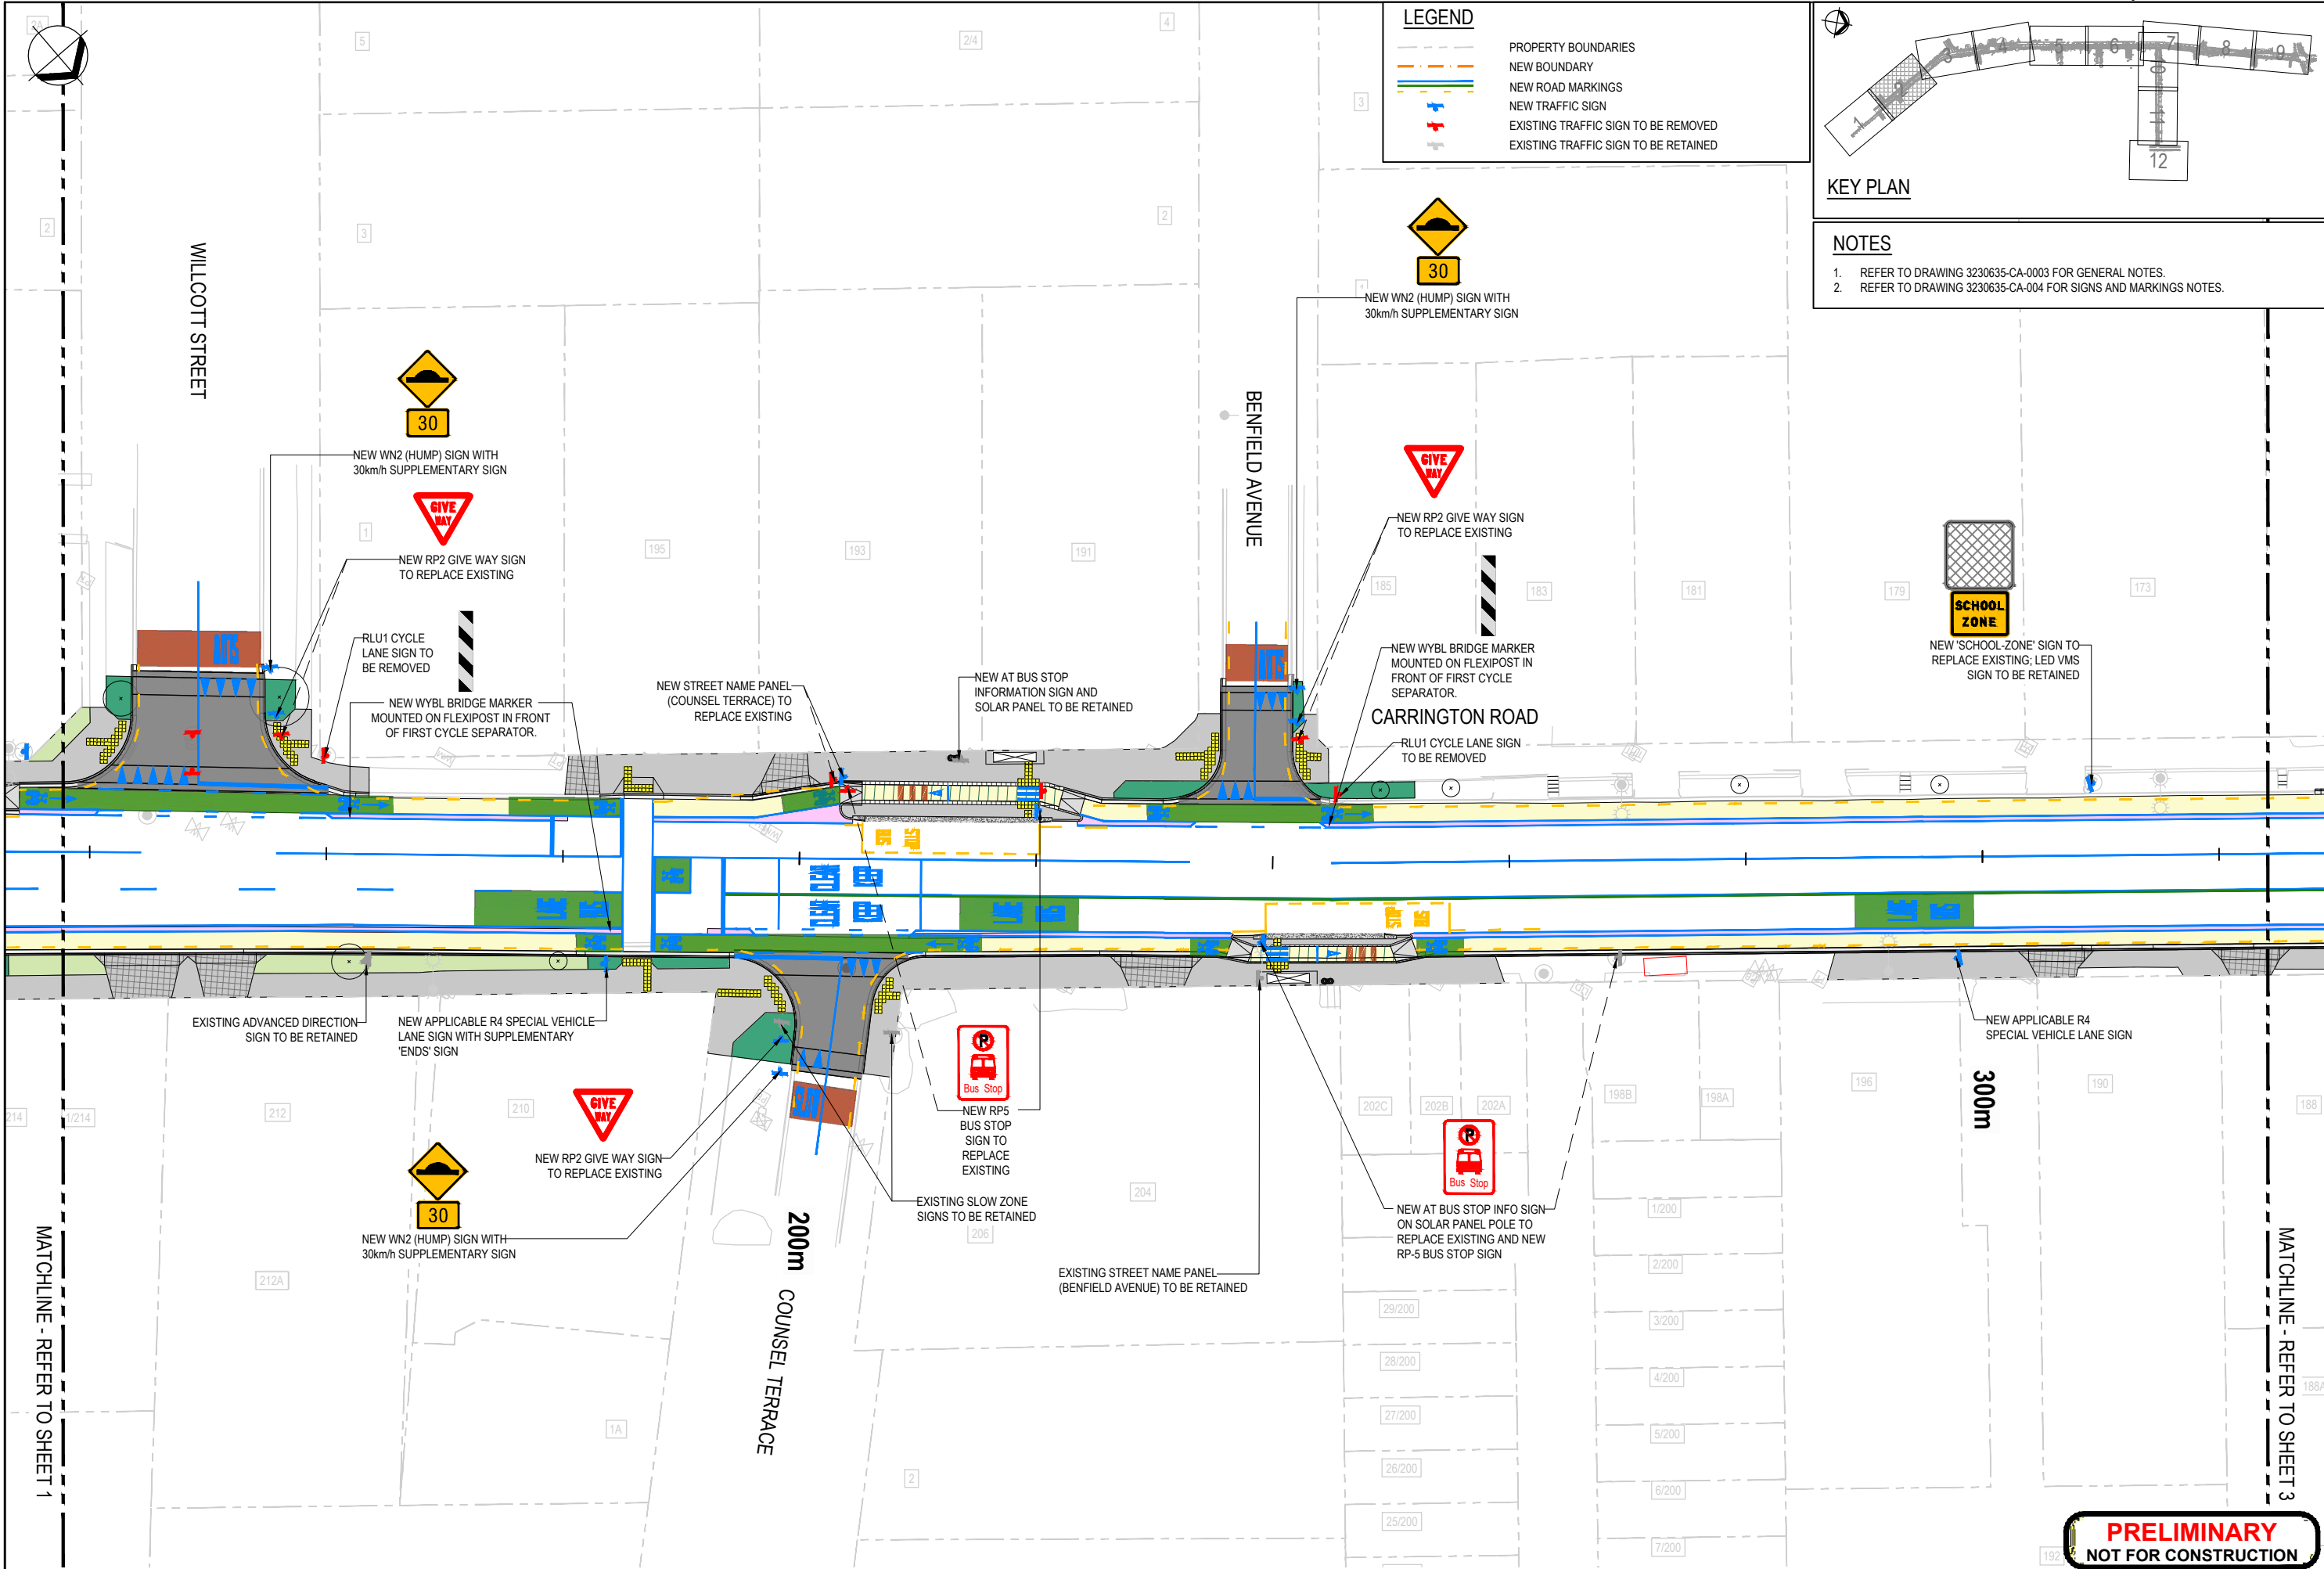

LEGEND

- PROPERTY BOUNDARIES
- NEW BOUNDARY
- NEW ROAD MARKINGS
- NEW TRAFFIC SIGN
- EXISTING TRAFFIC SIGN TO BE REMOVED
- EXISTING TRAFFIC SIGN TO BE RETAINED

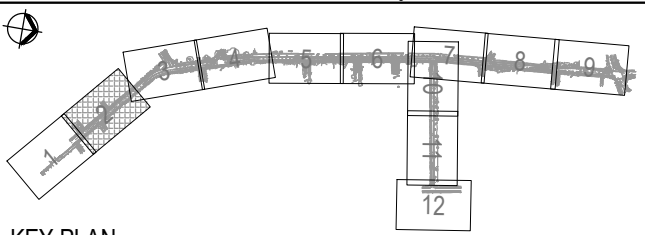

- NOTES**
- REFER TO DRAWING 3230635-CA-0003 FOR GENERAL NOTES.
 - REFER TO DRAWING 3230635-CA-004 FOR SIGNS AND MARKINGS NOTES.

No.	Revision	By	Chk	Appd	Date
A	PRELIMINARY DESIGN	AH	CP	CMA	18.12.24

Original Scale (A1)	Design	S. BENEPAL	18.11.24	Approved For Construction*
1:250	Drawn	S. BENEPAL	18.11.24	Date
Reduced Scale (A3)	Design			
1:500	Check			
	* Refer to Revision 1 for Original Signature			


Beca Boffa Miskell

Client: **A7**

Project: **CARRINGTON ROAD IMPROVEMENTS PROJECT**


Title: **SIGNS AND MARKINGS PLAN SHEET 2**

Discipline: **CIVIL ENGINEERING**
Drawing No. **3230635-CA-0902**
Rev. **A**

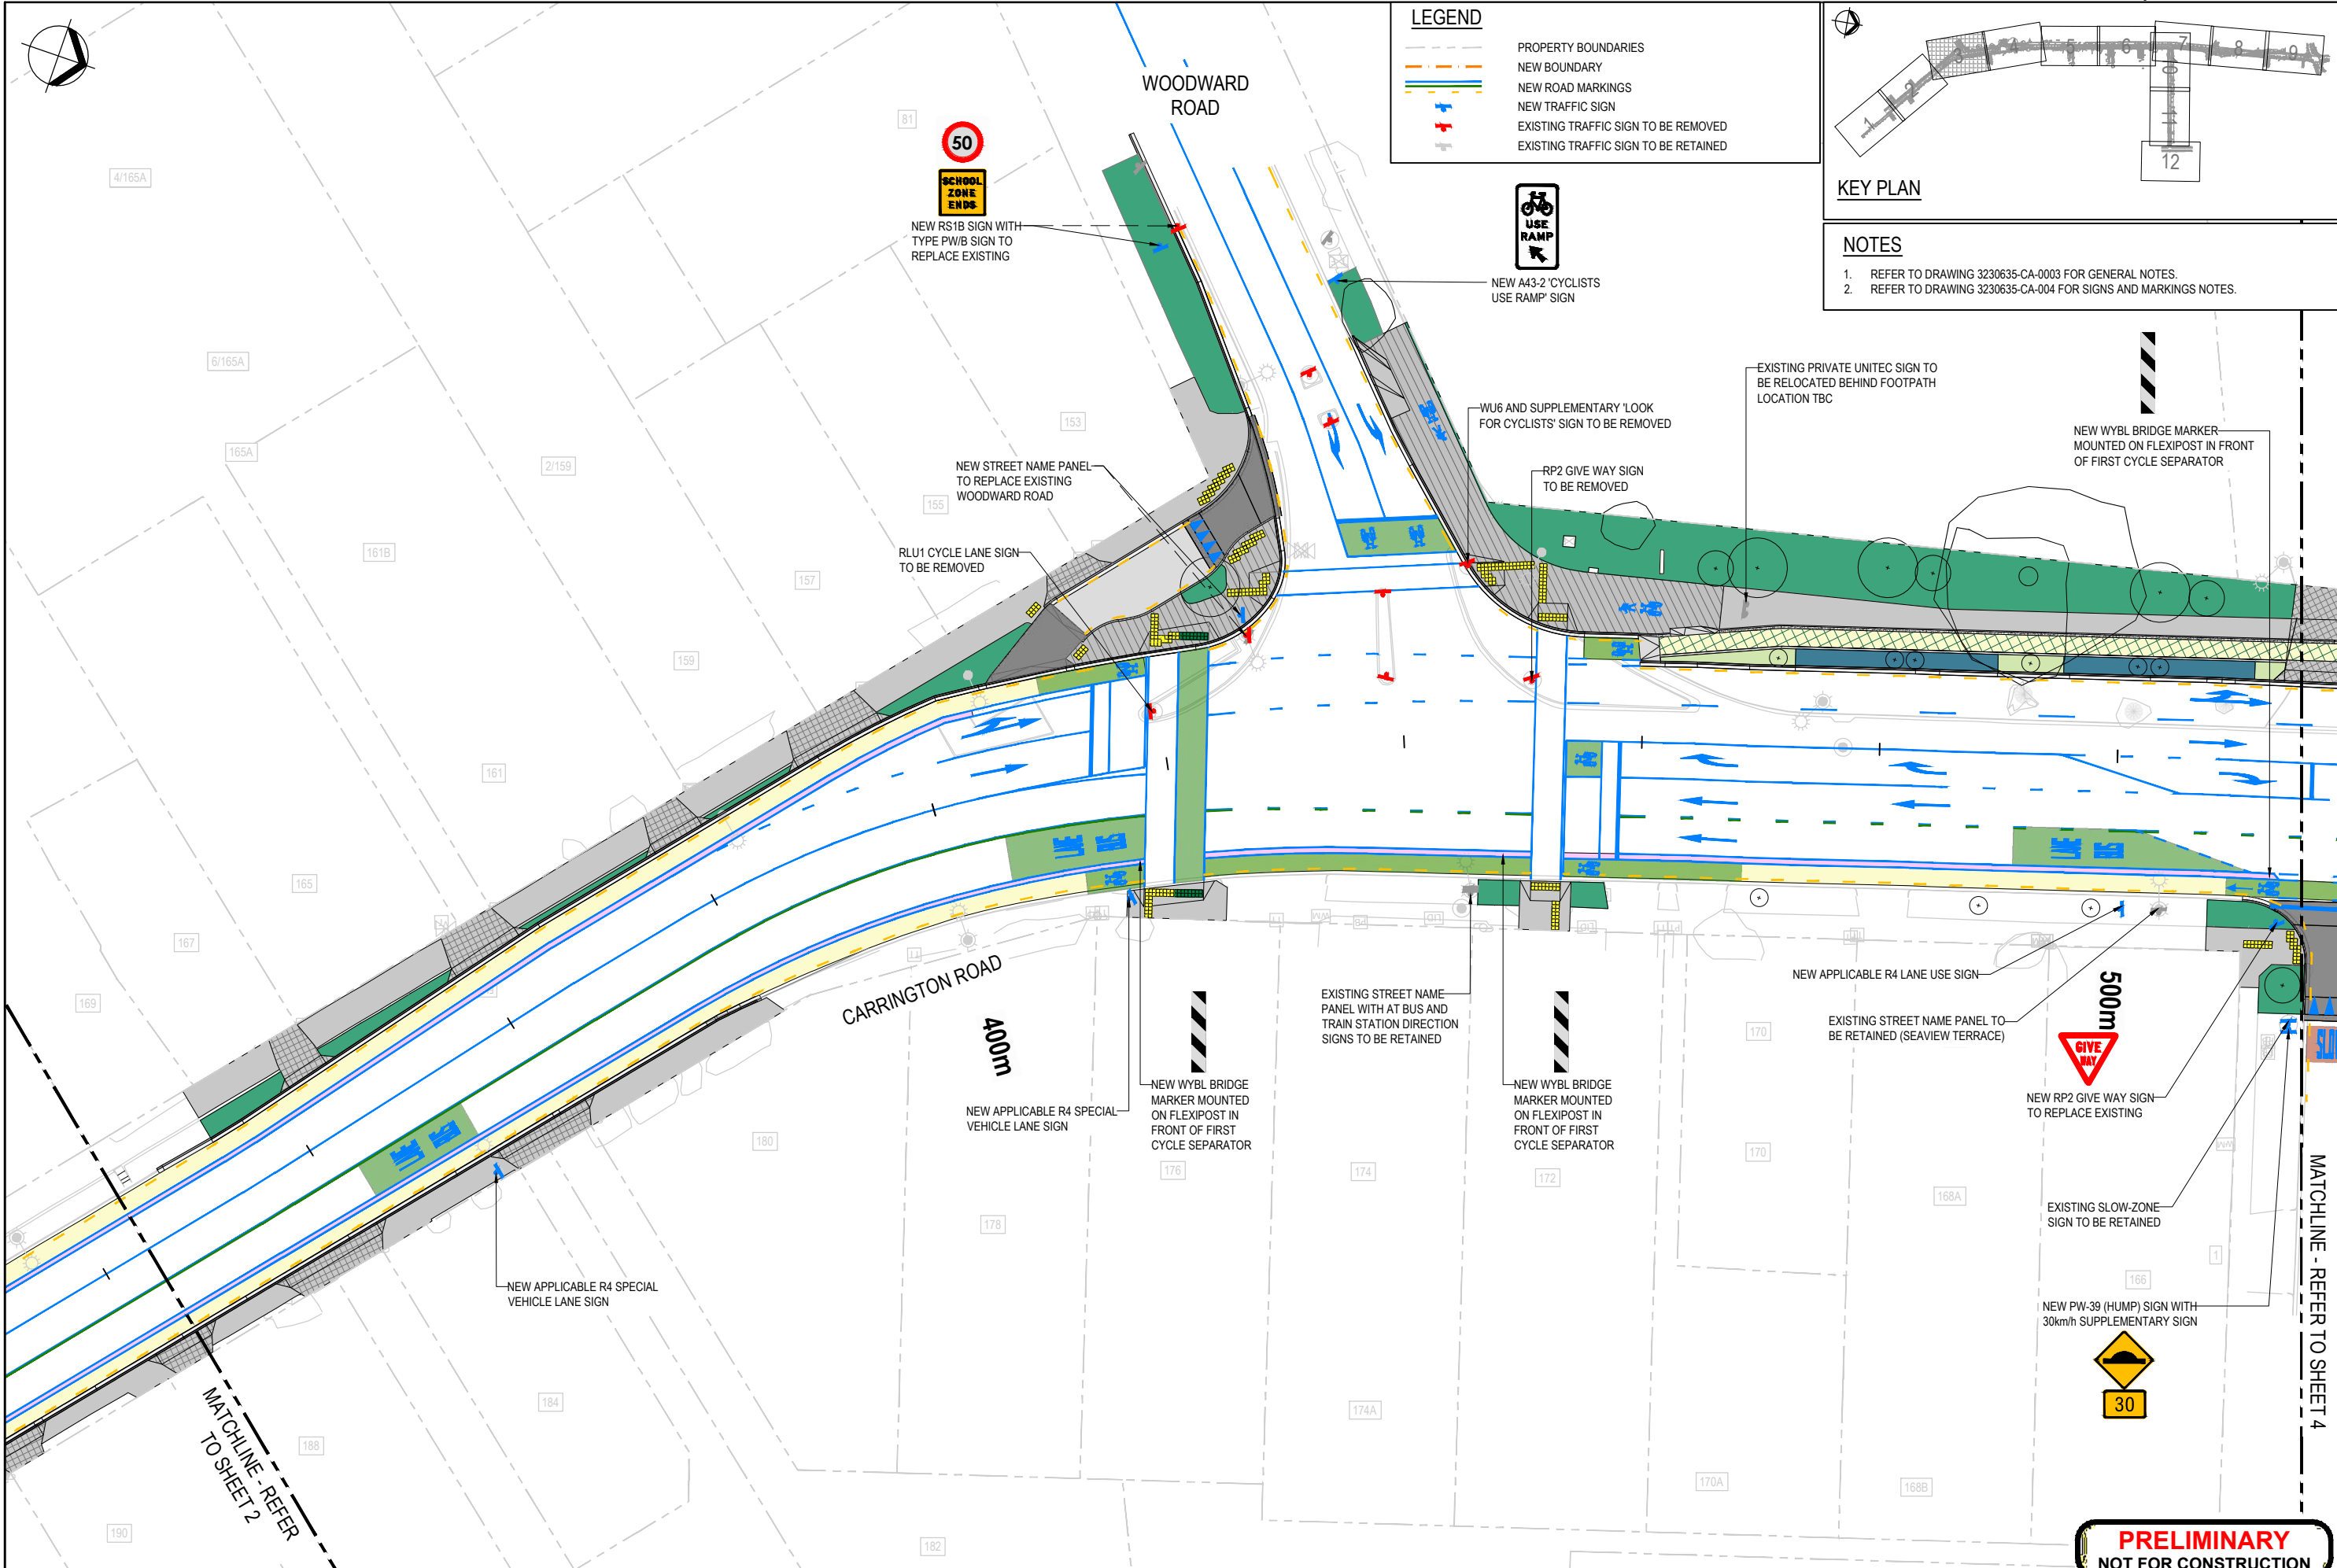

LEGEND

- PROPERTY BOUNDARIES
- NEW BOUNDARY
- NEW ROAD MARKINGS
- NEW TRAFFIC SIGN
- EXISTING TRAFFIC SIGN TO BE REMOVED
- EXISTING TRAFFIC SIGN TO BE RETAINED

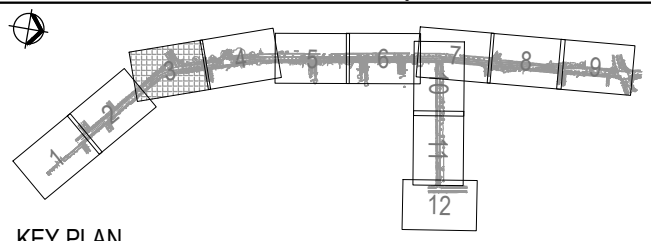

- NOTES**
- REFER TO DRAWING 3230635-CA-0003 FOR GENERAL NOTES.
 - REFER TO DRAWING 3230635-CA-004 FOR SIGNS AND MARKINGS NOTES.

No.	Revision	By	Chk	Appd	Date
A	PRELIMINARY DESIGN	AH	CP	CMA	18.12.24

Original Scale (A1)	1:250	Design	S. BENEPAL	18.11.24	Approved For Construction*
Reduced Scale (A3)	1:500	Drawn	S. BENEPAL	18.11.24	Date
		Design Checker			
		Design Checker			
		Design Checker			


Beca Boffa Miskell

AT

Project: CARRINGTON ROAD IMPROVEMENTS PROJECT

Title: SIGNS AND MARKINGS PLAN SHEET 3

Discipline	CIVIL ENGINEERING
Document No.	3230635-CA-0903
Rev.	A

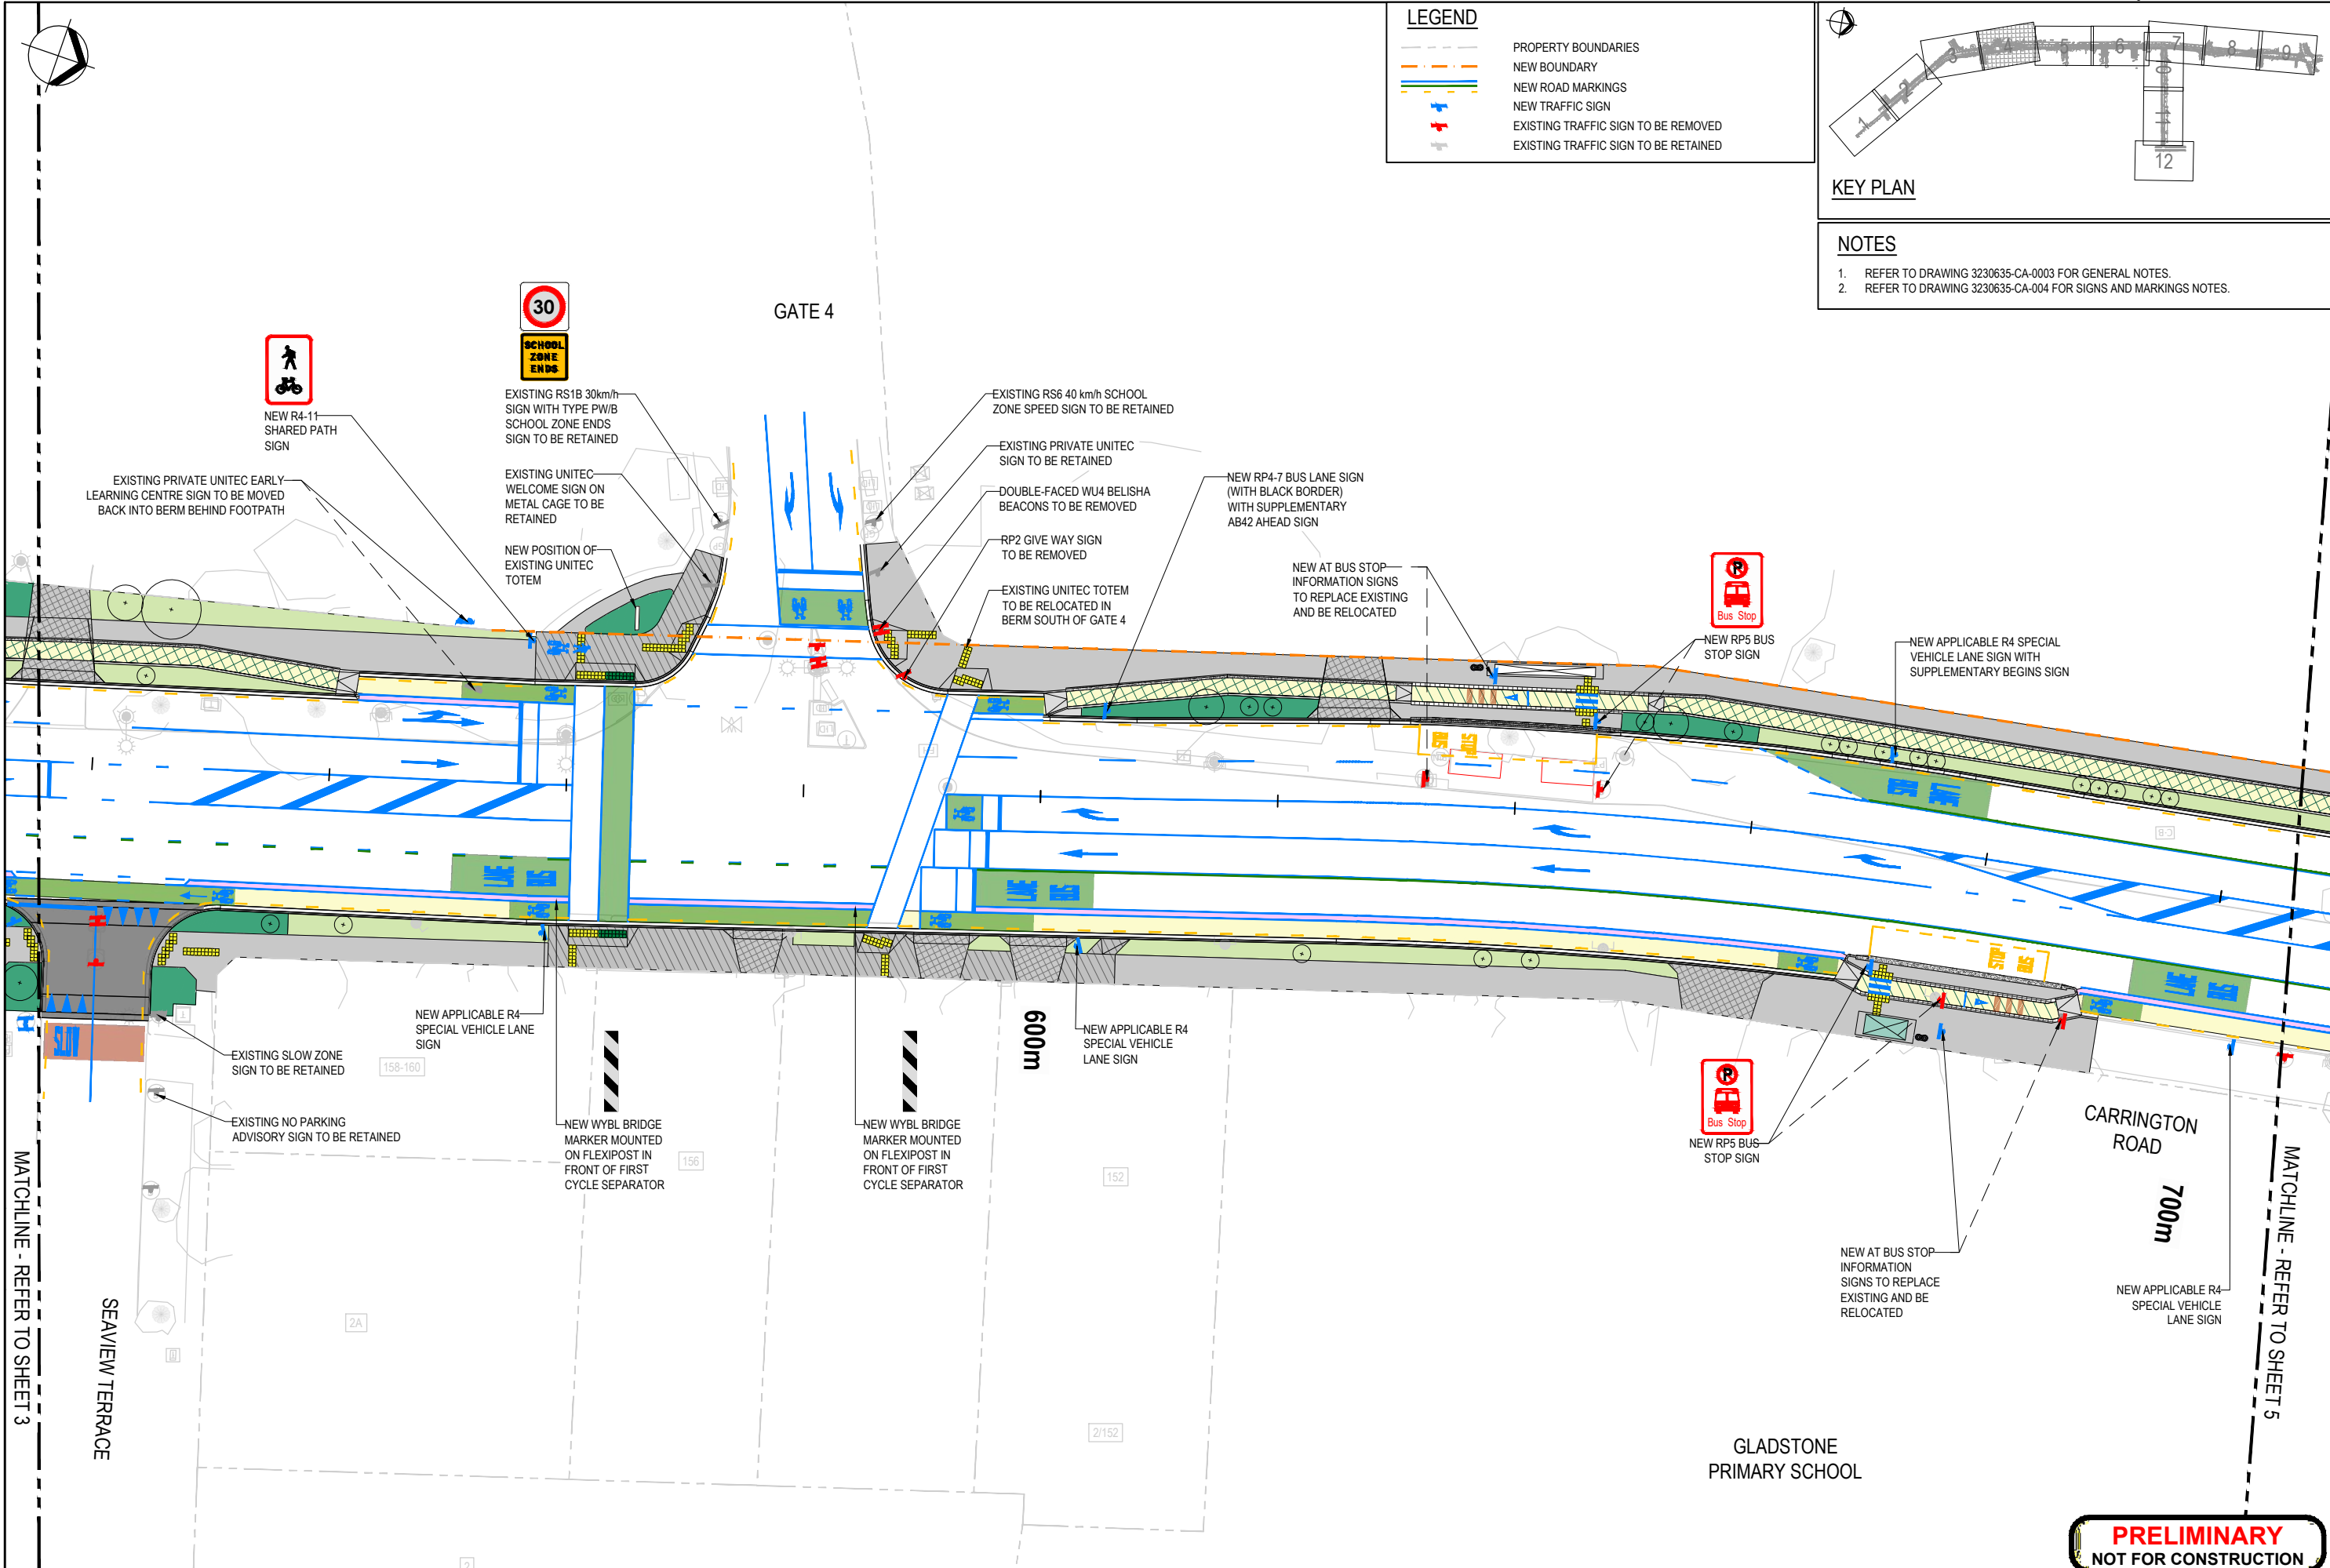

LEGEND


- PROPERTY BOUNDARIES
- NEW BOUNDARY
- NEW ROAD MARKINGS
- NEW TRAFFIC SIGN
- EXISTING TRAFFIC SIGN TO BE REMOVED
- EXISTING TRAFFIC SIGN TO BE RETAINED

KEY PLAN

NOTES


- REFER TO DRAWING 3230635-CA-0003 FOR GENERAL NOTES.
- REFER TO DRAWING 3230635-CA-004 FOR SIGNS AND MARKINGS NOTES.

										Original Scale (A1) 1:250		Design S. BENEPAL 18.11.24		Approved For Construction*		 Boffa Miskell				Client				Project: CARRINGTON ROAD IMPROVEMENTS PROJECT		Title: SIGNS AND MARKINGS PLAN SHEET 4		Discipline: CIVIL ENGINEERING		Drawing No. 3230635-CA-0904		Rev. A			
A PRELIMINARY DESIGN										Reduced Scale (A3) 1:500		Drawn S. BENEPAL 18.11.24		Date																					
No. Revision										By AH		Chk CP		Appd CMA		Date 18.12.24																			

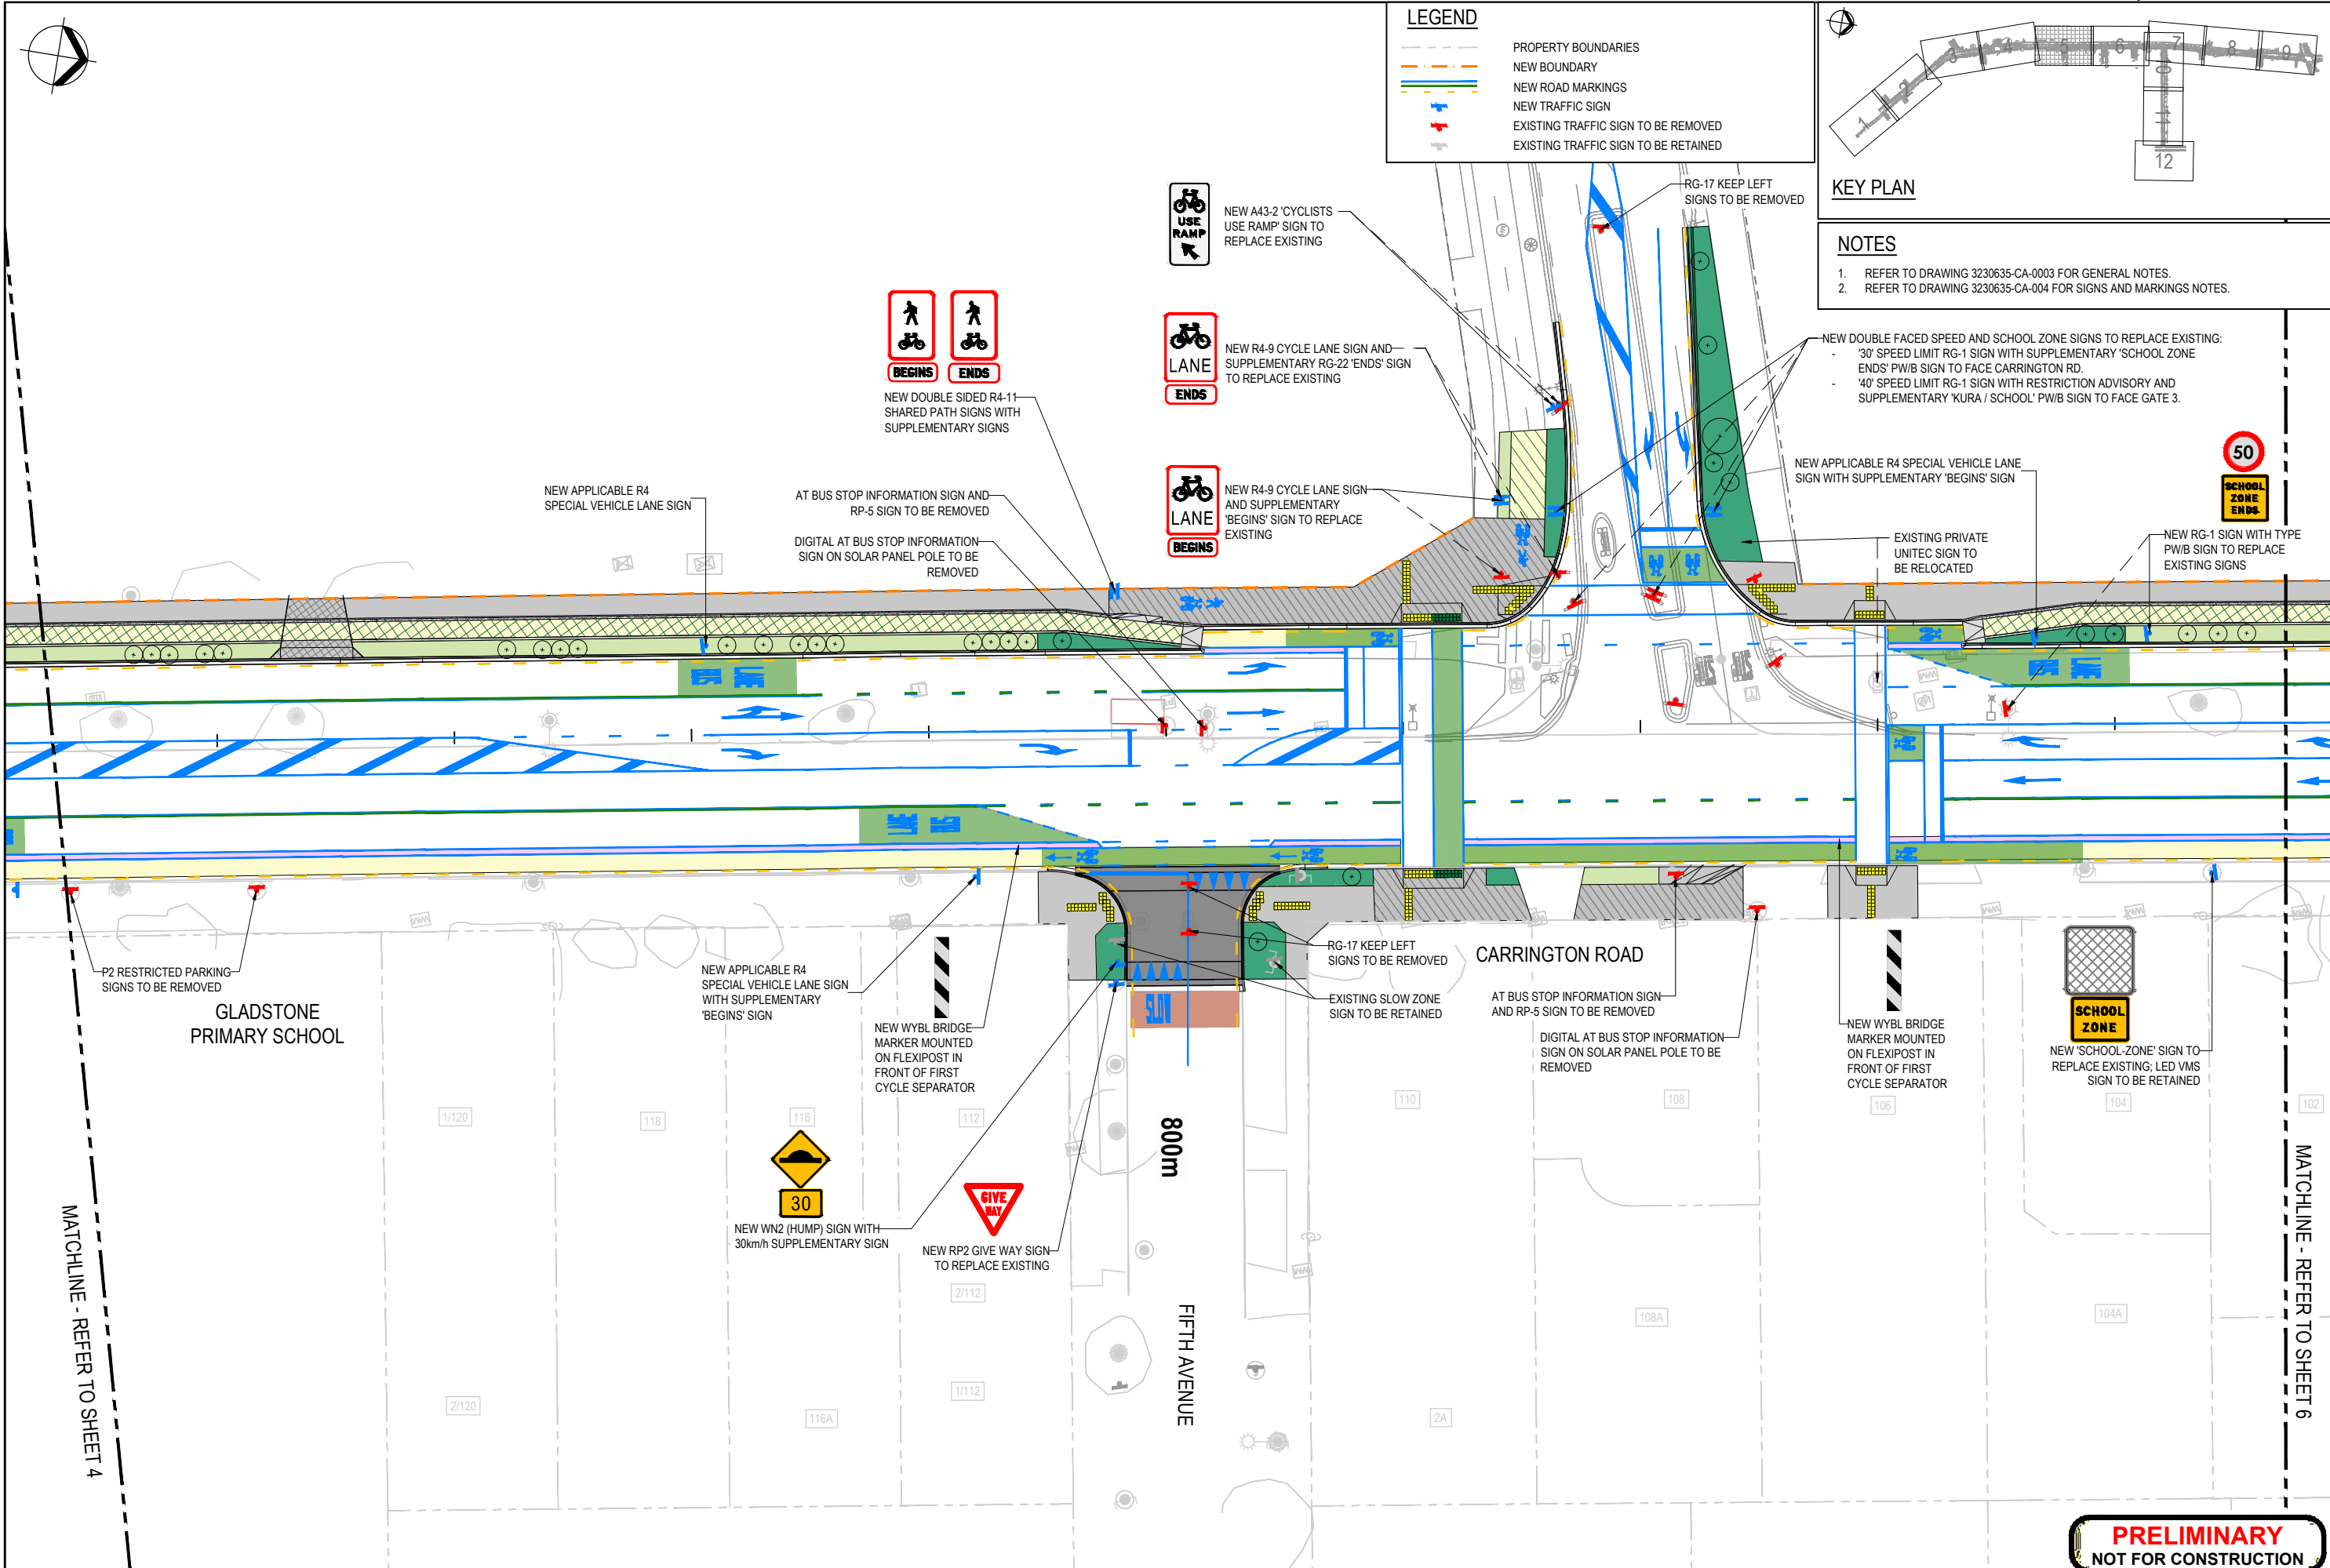

LEGEND

- PROPERTY BOUNDARIES
- NEW BOUNDARY
- NEW ROAD MARKINGS
- NEW TRAFFIC SIGN
- EXISTING TRAFFIC SIGN TO BE REMOVED
- EXISTING TRAFFIC SIGN TO BE RETAINED

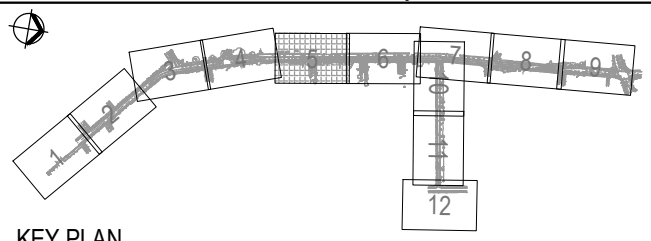

- NOTES**
- REFER TO DRAWING 3230635-CA-0003 FOR GENERAL NOTES.
 - REFER TO DRAWING 3230635-CA-004 FOR SIGNS AND MARKINGS NOTES.

Original Scale (A1) 1:250		Design S. BENEPAL 18.11.24	Approved For Construction* 18.11.24
Reduced Scale (A3) 1:500		Drawn S. BENEPAL 18.11.24	Date
No. 1		By AH	CP CMA 18.12.24
Revision		By	Chk Appd Date

Client:

Project: CARRINGTON ROAD IMPROVEMENTS PROJECT

Title: SIGNS AND MARKINGS PLAN SHEET 5


Discipline: CIVIL ENGINEERING

Drawing No. 3230635-CA-0905

Rev. A


PRELIMINARY
NOT FOR CONSTRUCTION

Document No. 3230635-CA-0905.DWG © Beca 2024

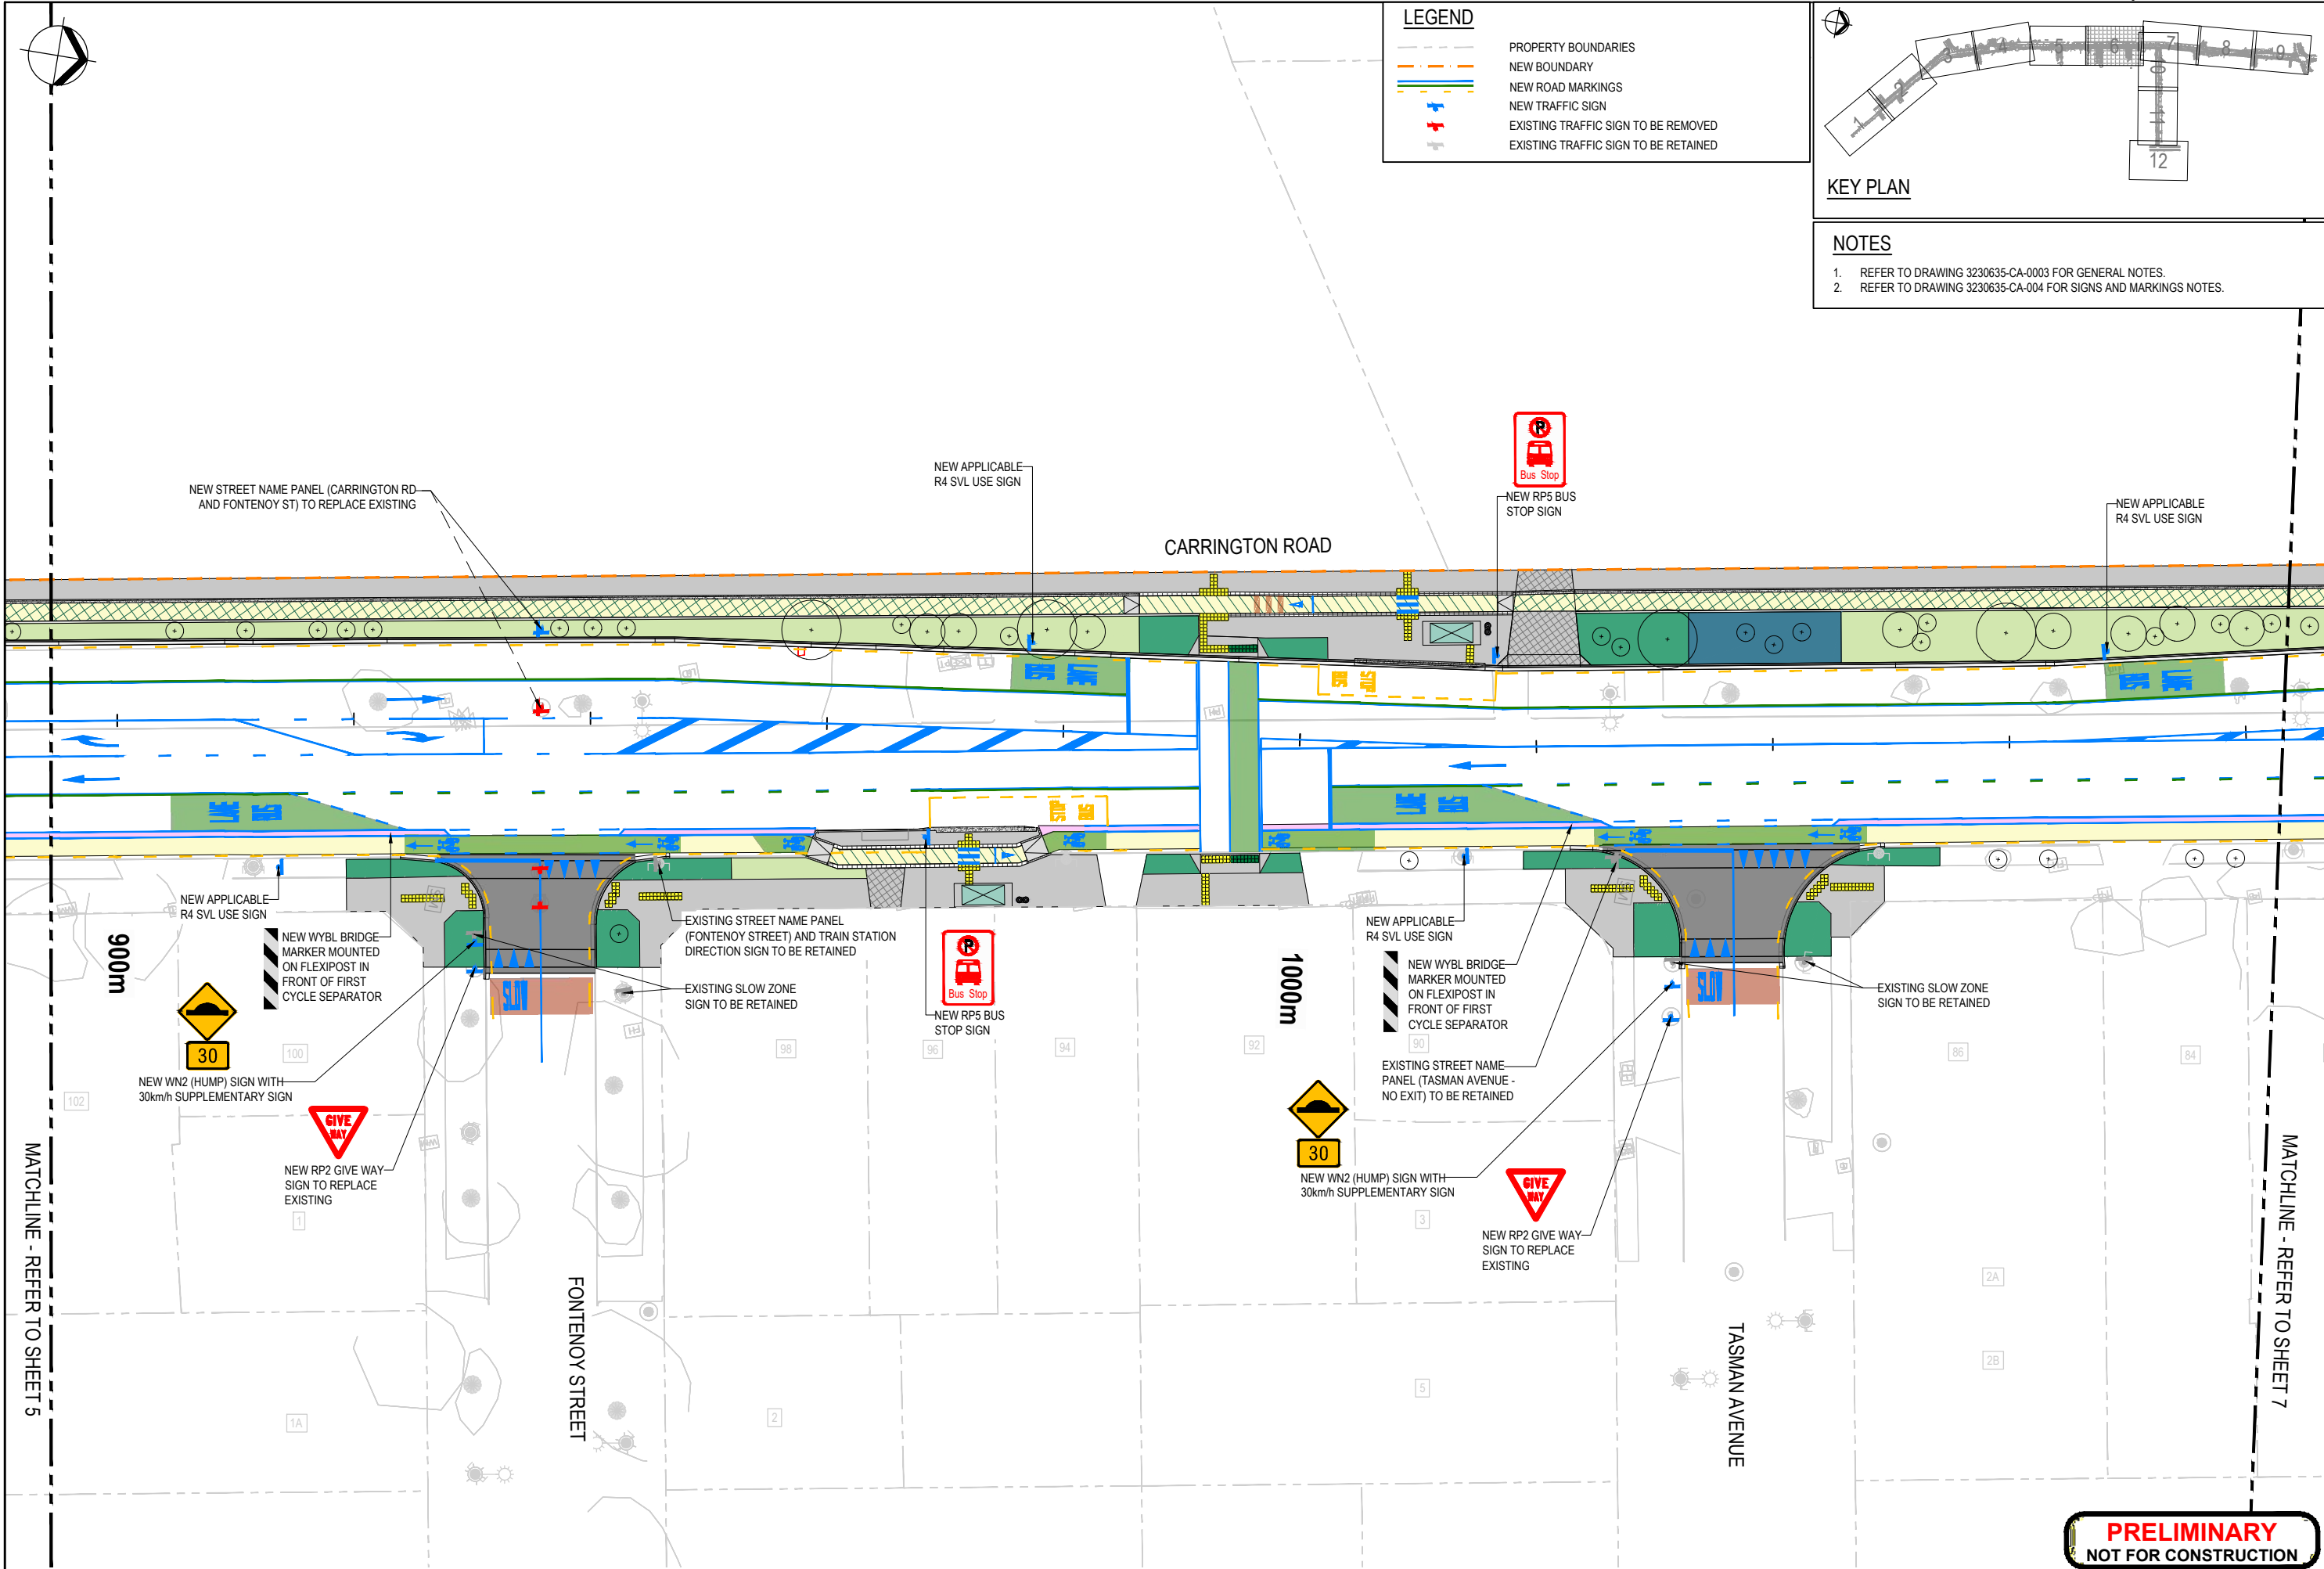

LEGEND

- PROPERTY BOUNDARIES
- NEW BOUNDARY
- NEW ROAD MARKINGS
- NEW TRAFFIC SIGN
- EXISTING TRAFFIC SIGN TO BE REMOVED
- EXISTING TRAFFIC SIGN TO BE RETAINED

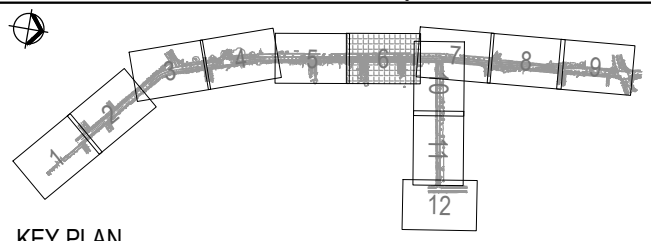

- NOTES**
- REFER TO DRAWING 3230635-CA-0003 FOR GENERAL NOTES.
 - REFER TO DRAWING 3230635-CA-004 FOR SIGNS AND MARKINGS NOTES.

No.	Revision	By	Chk	Appd	Date
A	PRELIMINARY DESIGN	AH	CP	CMA	18.12.24

Original Scale (A1)	1:250	Design	S. BENEPAL	18.11.24	Approved For Construction*
Reduced Scale (A3)	1:500	Drawn	S. BENEPAL	18.11.24	Date
		Design Checker			
		Drawn			
		Design Checker			
		Drawn			
		Design Checker			


Beca Boffa Miskell

Client: **A7**

Project: **CARRINGTON ROAD IMPROVEMENTS PROJECT**



Title: **SIGNS AND MARKINGS PLAN SHEET 6**

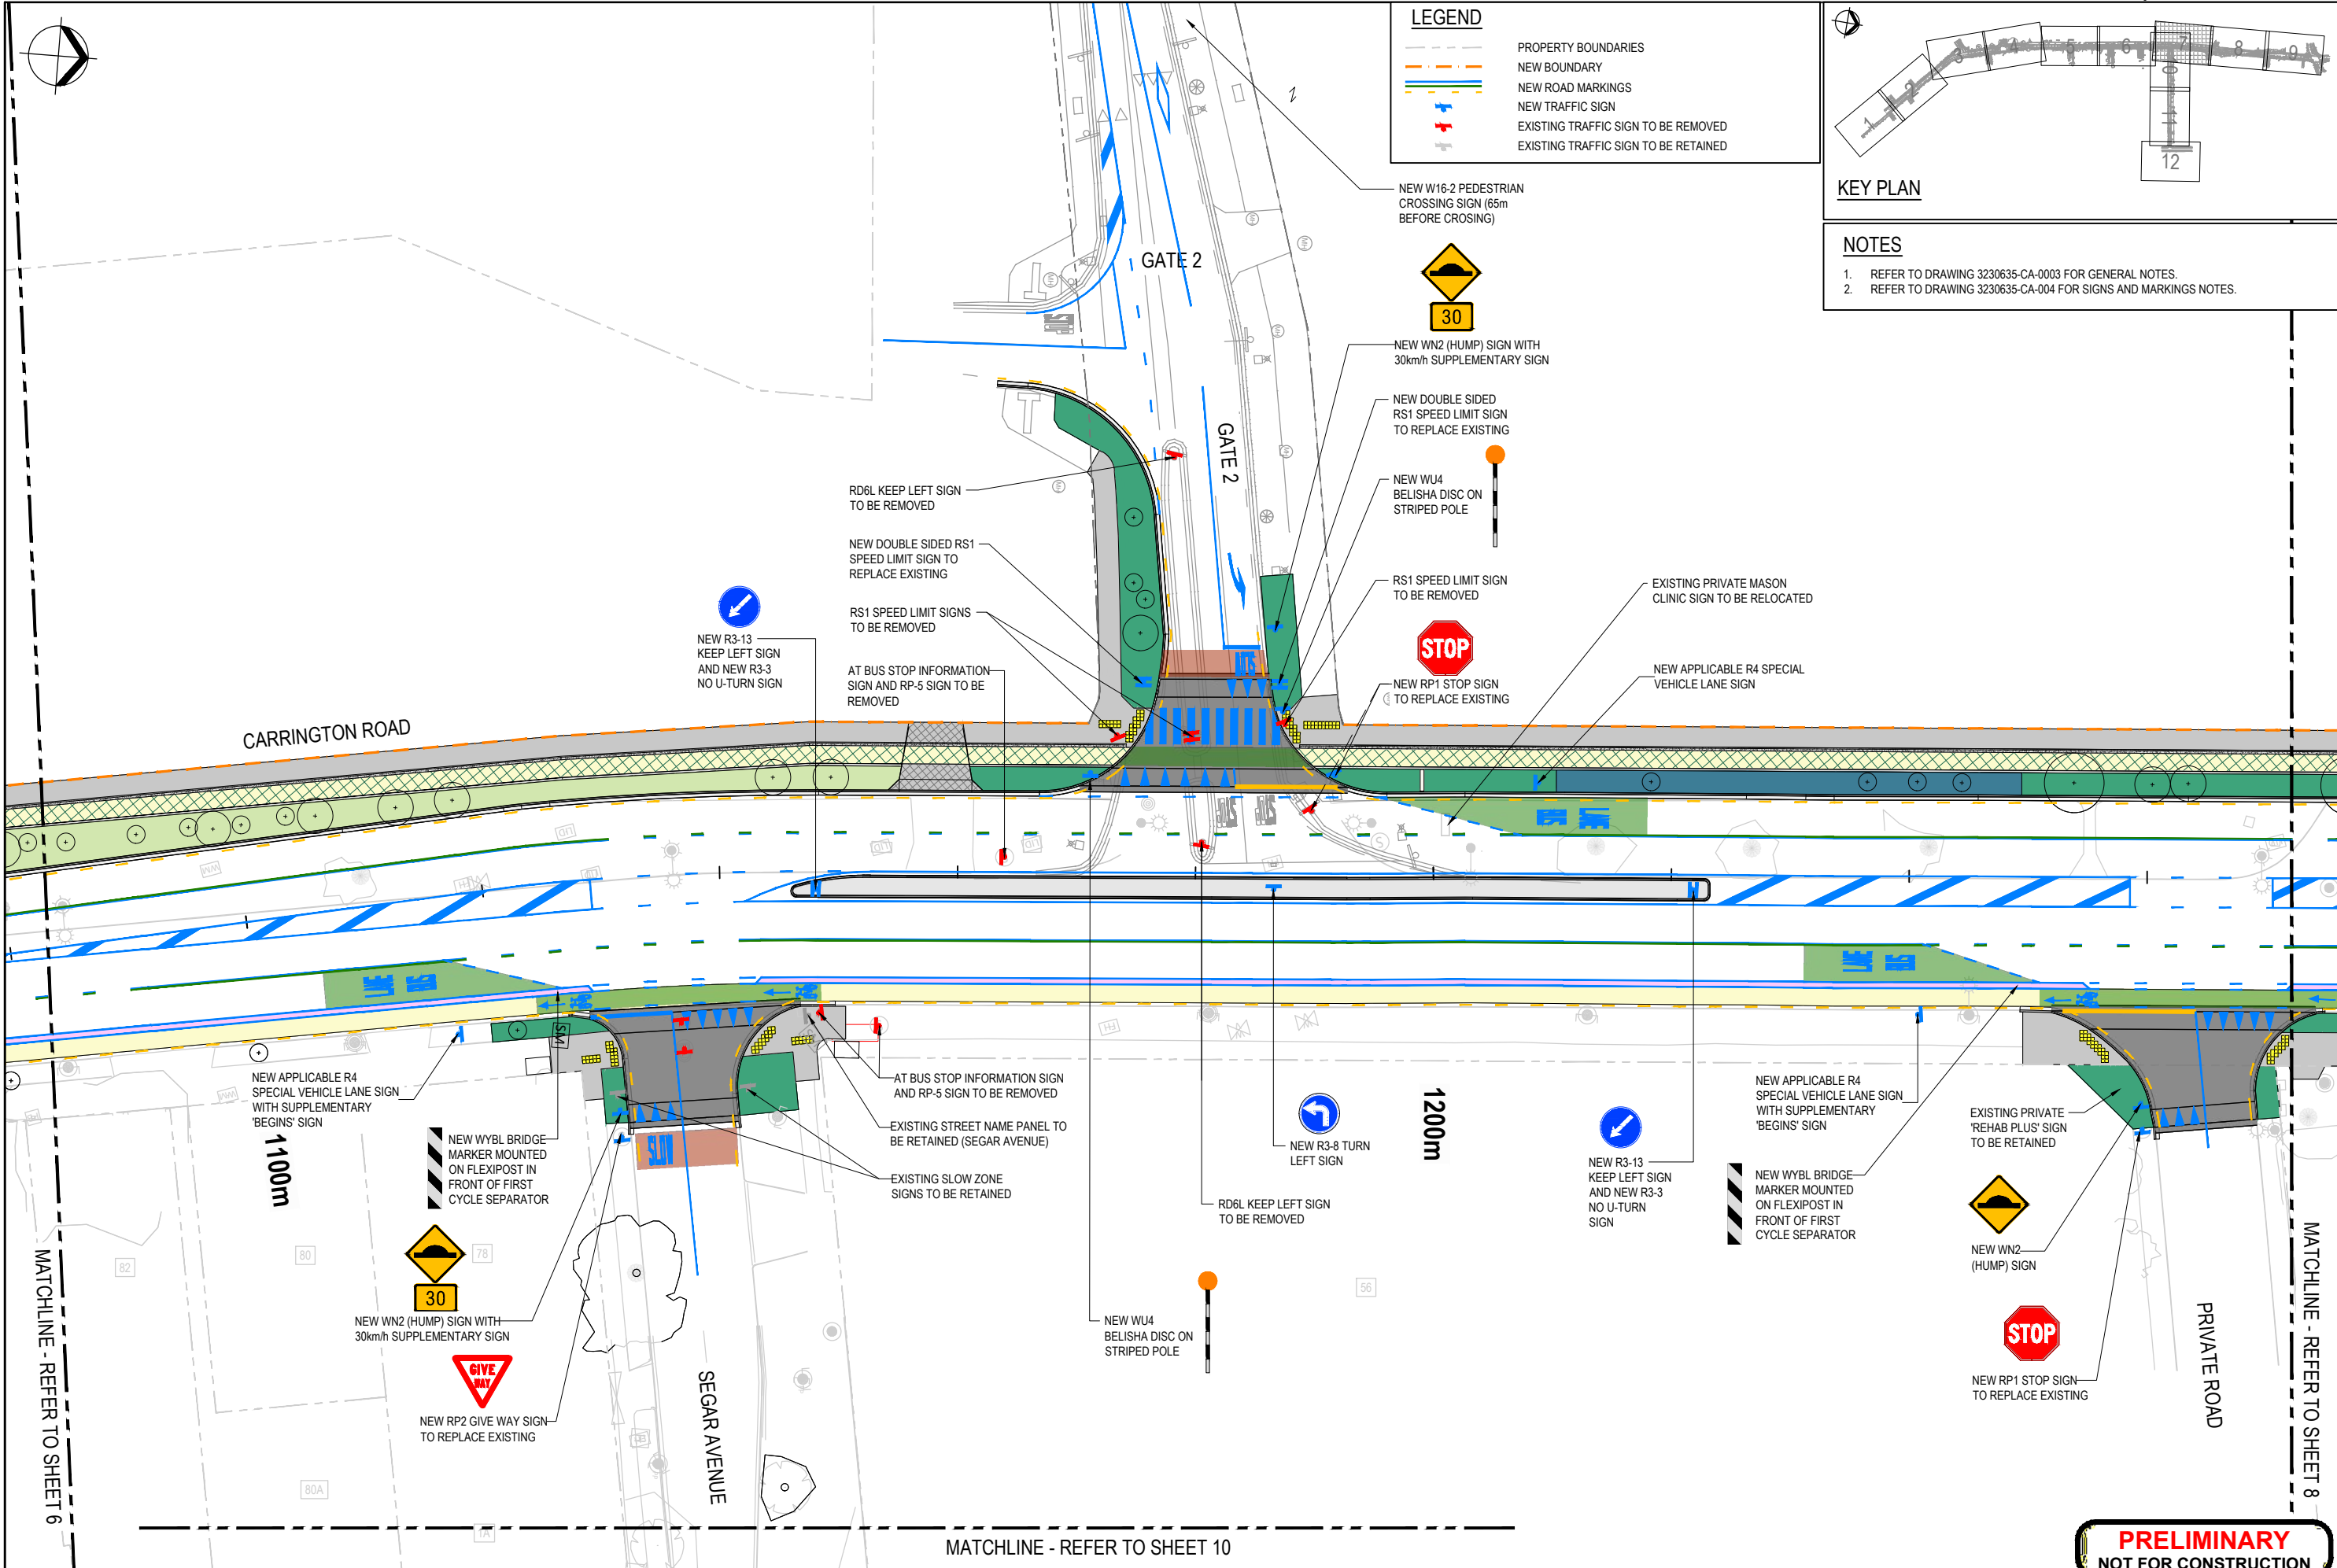
Discipline: **CIVIL ENGINEERING**
Drawing No.: **3230635-CA-0906**
Rev: **A**




						Original Scale (A1) 1:250		Design S. BENEPAL 18.11.24		Approved For Construction*	
						Reduced Scale (A3) 1:500		Drawn S. BENEPAL 18.11.24		Date	
								Dsg Verifier			
								Drg Check			
								* Refer to Revision 1 for Original Signature			

A PRELIMINARY DESIGN		AH	CP	CMA	18.12.24
No.	Revision	By	Chk	Appd	Date

 Boffa Miskell 	
---	--

Client: 	
Project: CARRINGTON ROAD IMPROVEMENTS PROJECT	

Title: SIGNS AND MARKINGS PLAN SHEET 7	
Discipline: CIVIL ENGINEERING	
Drawing No. 3230635-CA-0907	Rev. A

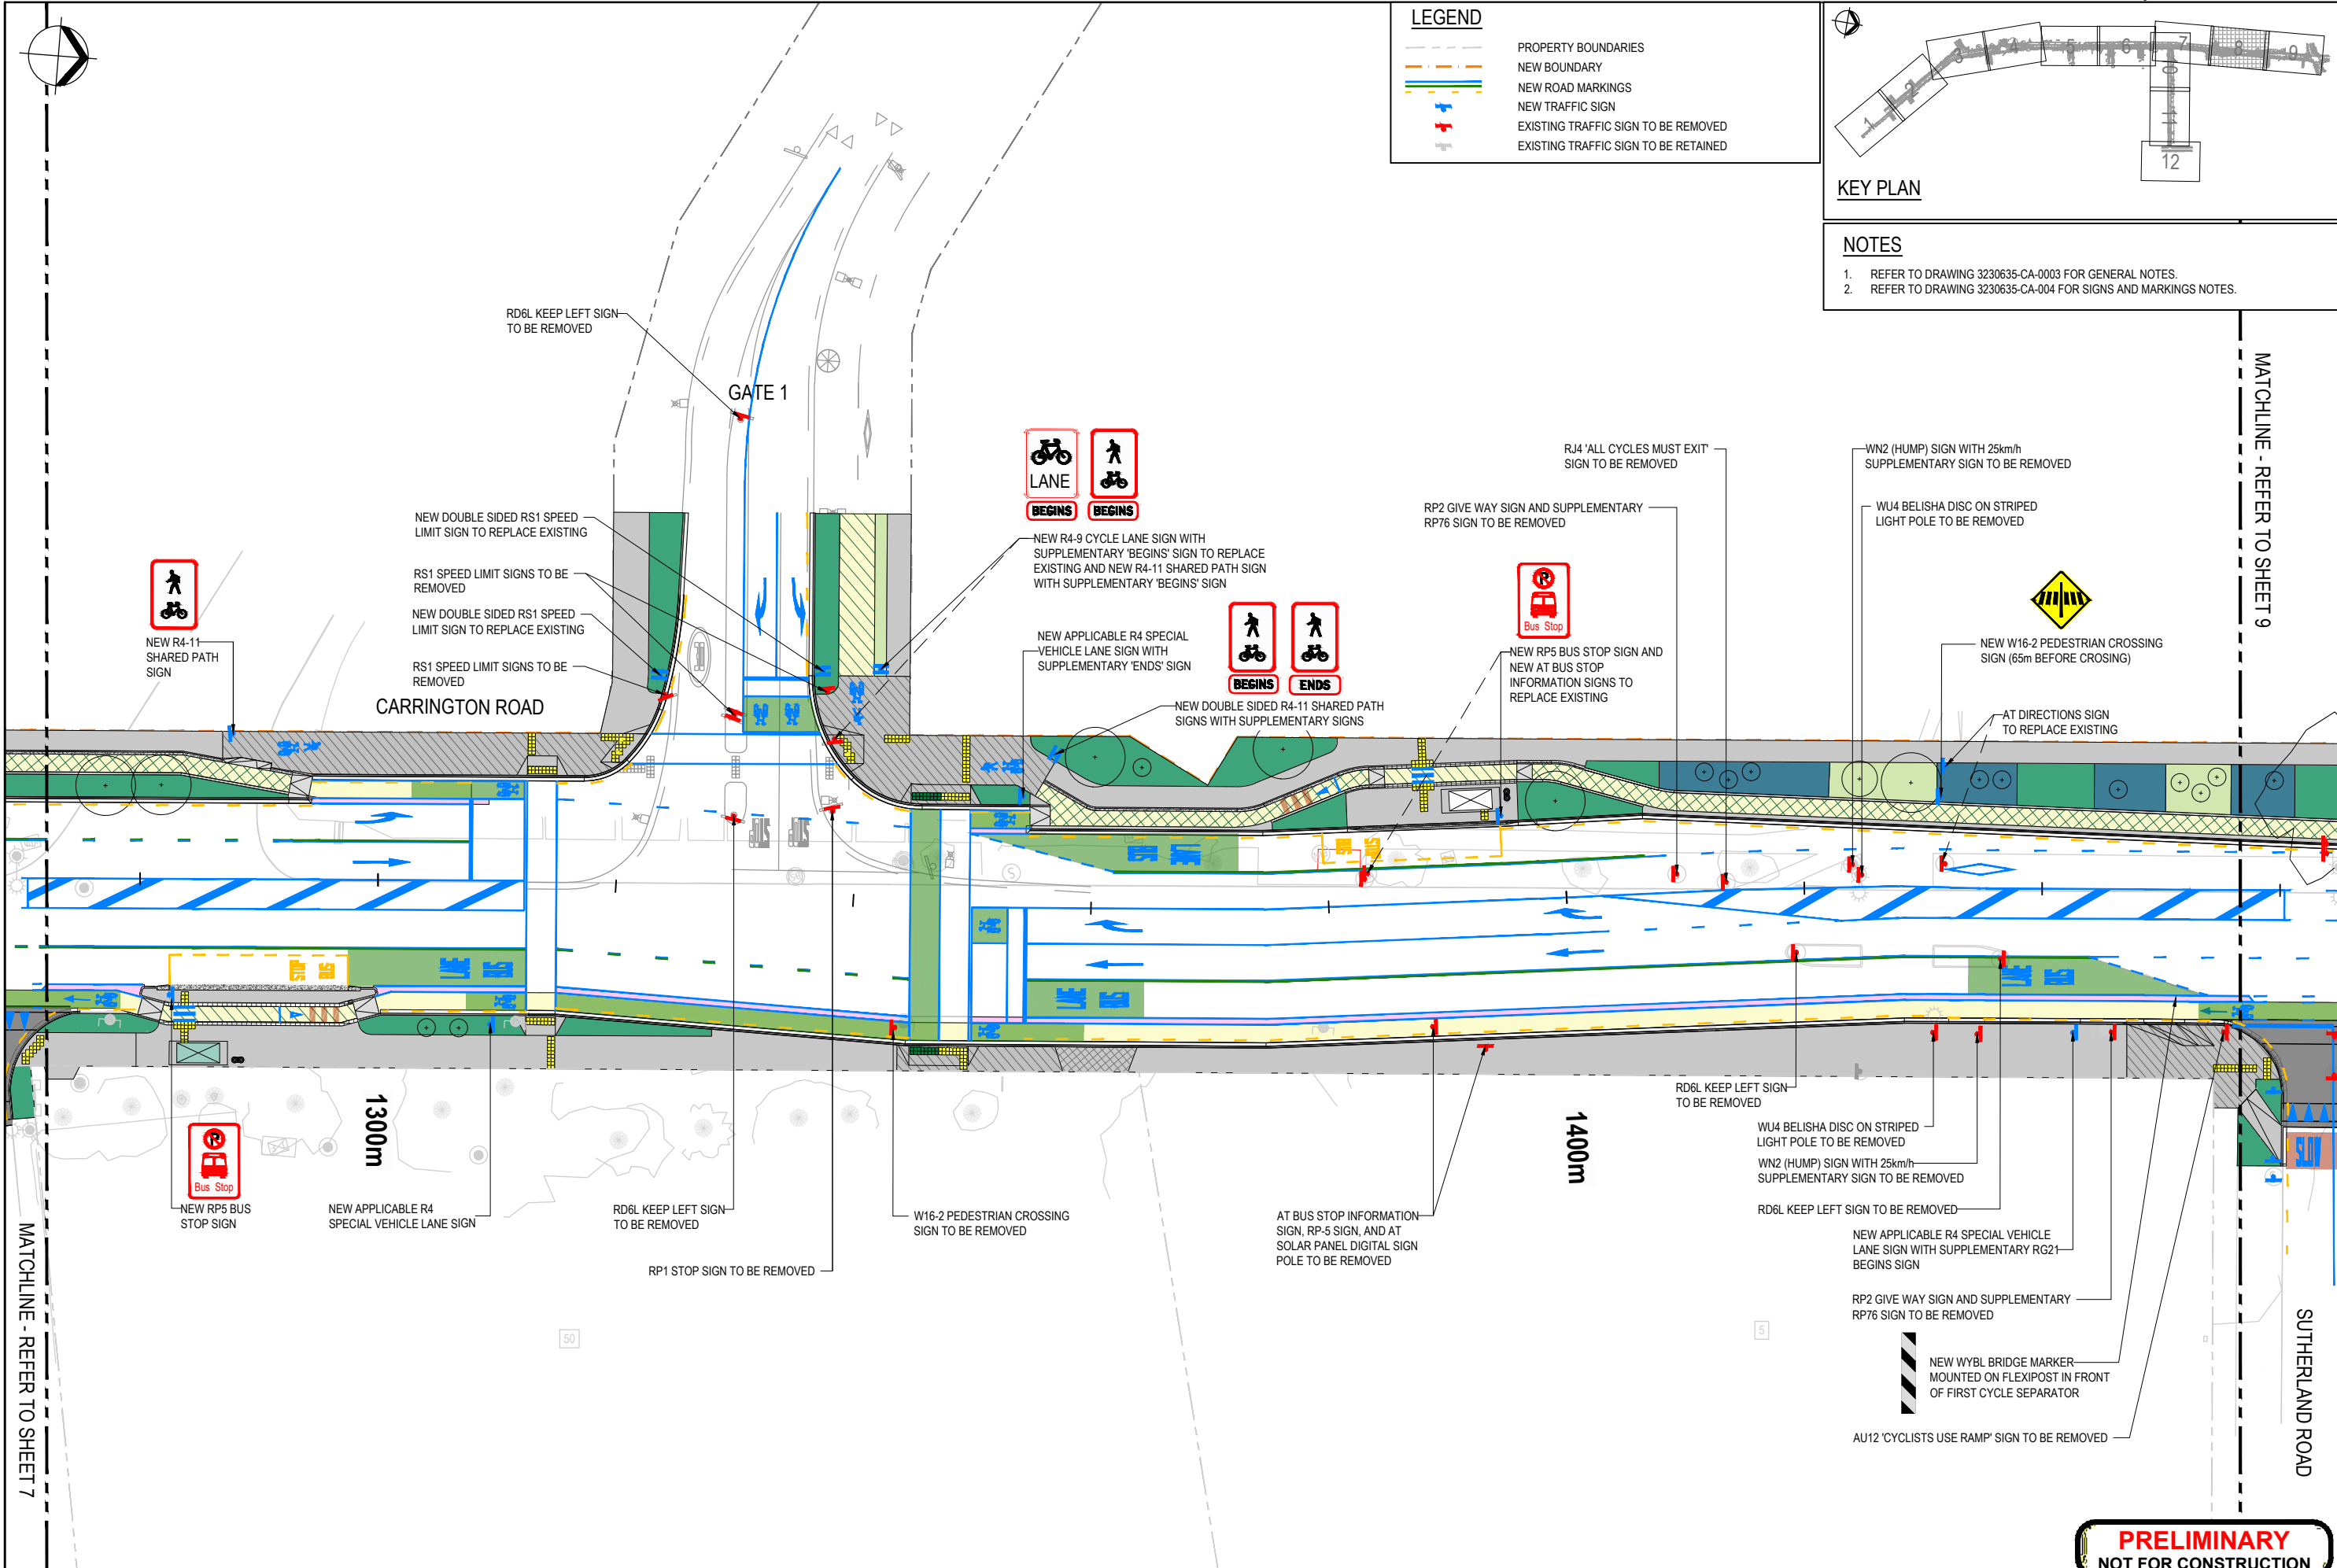

A		PRELIMINARY DESIGN	By	CP	CMA	18.12.24
No.		Revision	By	Chk	Appd	Date

Original Scale (A1)	Design	S. BENEPAL	18.11.24	Approved For Construction*
1:250	Drawn	S. BENEPAL	18.11.24	Date
Reduced Scale (A3)	Design			
1:500	Check			
* Refer to Revision 1 for Original Signature				

 Beca



Client:



Project:

CARRINGTON ROAD IMPROVEMENTS PROJECT

Title:

SIGNS AND MARKINGS PLAN SHEET 8

Discipline:


CIVIL ENGINEERING

Drawing No.

3230635-CA-0908

Rev.


A

 

1. REFER TO DRAWING 3230635-CA-0003 FOR GENERAL NOTES.
2. REFER TO DRAWING 3230635-CA-004 FOR SIGNS AND MARKINGS NOTES.

PRELIMINARY
NOT FOR CONSTRUCTION

Discipline		CIVIL ENGINEERING
Drawing No.	3230635-CA-0910	Rev. A

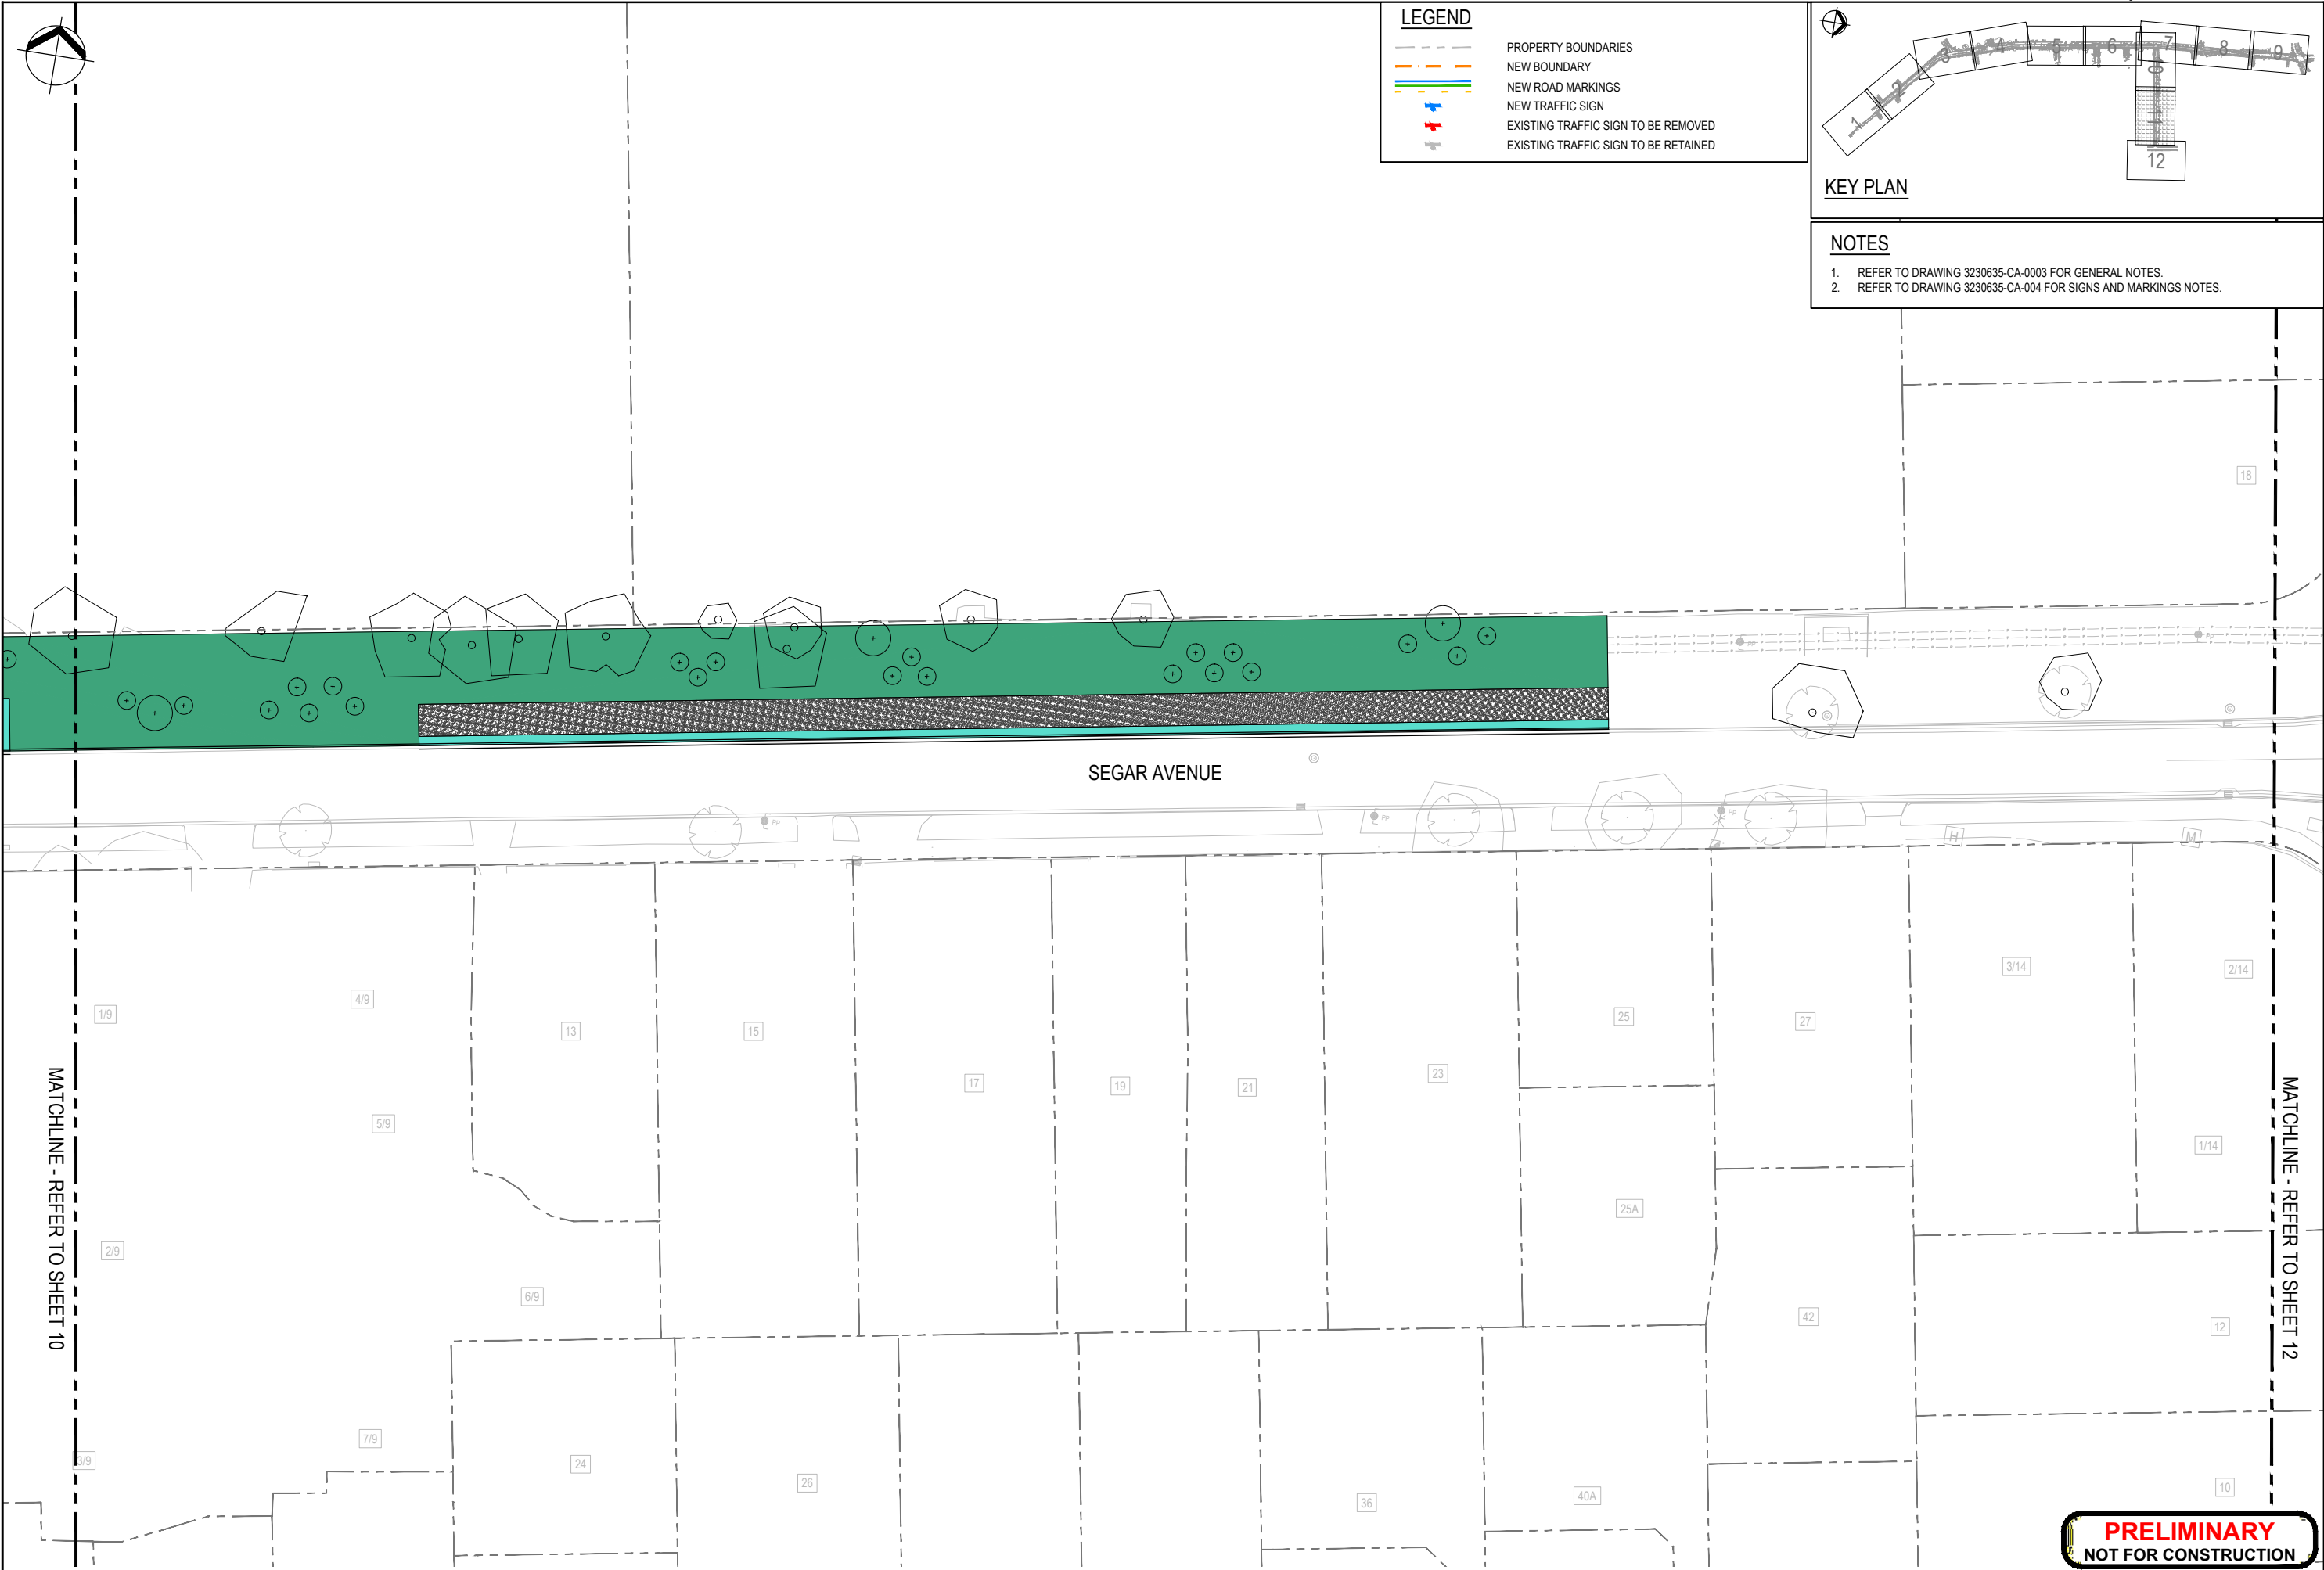

A		PRELIMINARY DESIGN	AH	CP	CMA	18.12.24
No.	Revision	By	Chk	Appd	Date	

Original Scale (A1)	Design	S. BENEPAL	18.11.24	Approved For Construction*
1:250	Drawn	S. BENEPAL	18.11.24	Date
Reduced Scale (A3)	Design			
1:500	Check			
* Refer to Revision 1 for Original Signature				

 Boffa Miskell



Client:


Project: CARRINGTON ROAD IMPROVEMENTS PROJECT

Title: SIGNS AND MARKINGS PLAN SHEET 11

Discipline: CIVIL ENGINEERING

Drawing No. 3230635-CA-0911

Rev. A

 Document No. 3230635-CA-0912.DWG