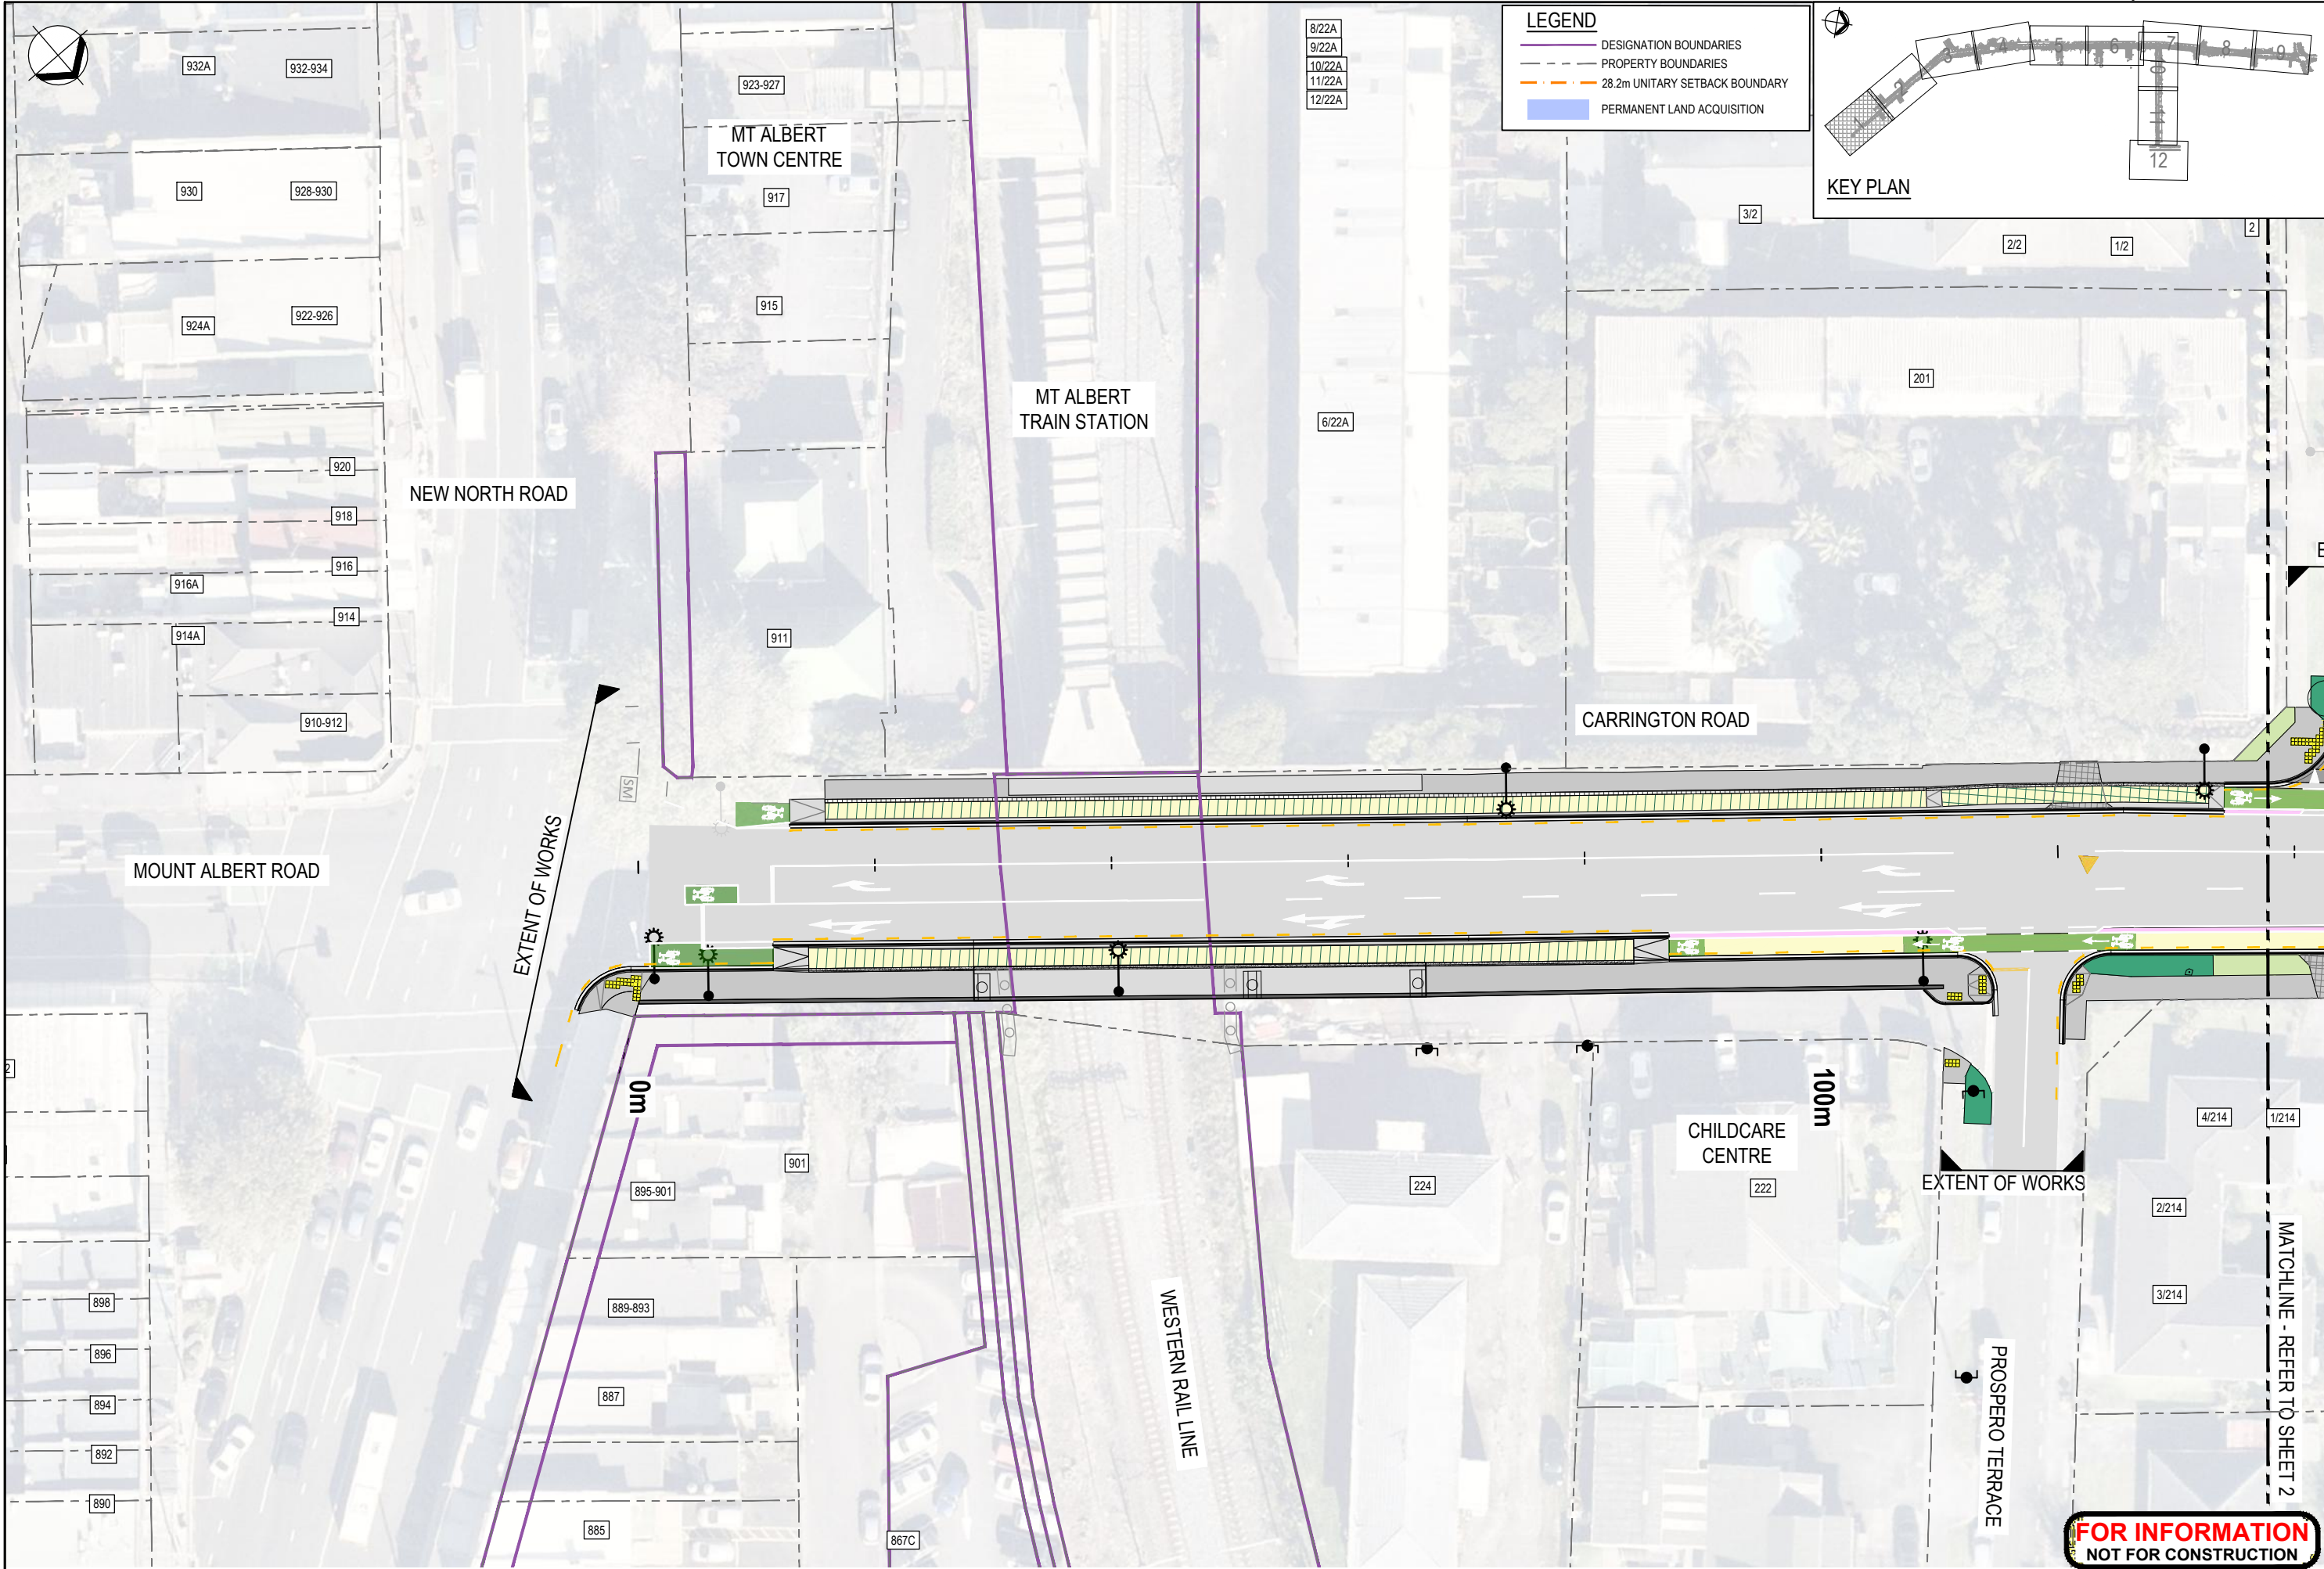



DO NOT SCALE FOR SET OUT DIMENSIONS				Original Scale (A1) 1:250 Reduced Scale (A3) 1:500				Design Drawn A. HOLT 11.04.25 S. BENEPAL 11.04.25 Design Verifier Drg Check * Refer to Revision 1 for Original Signature				Approved For Construction* Date			
A FOR INFORMATION				SB				11.04.25				By Chk Appd Date			
No. Revision				By Chk Appd Date				By Chk Appd Date				By Chk Appd Date			

Client:
Project: CARRINGTON ROAD IMPROVEMENTS PROJECT


Discipline: CIVIL ENGINEERING
Drawing No. 3230635-CA-K0381
Rev. A

Document No. 3230635-CA-K0381 DWG
© Beca 2025

FOR INFORMATION
NOT FOR CONSTRUCTION

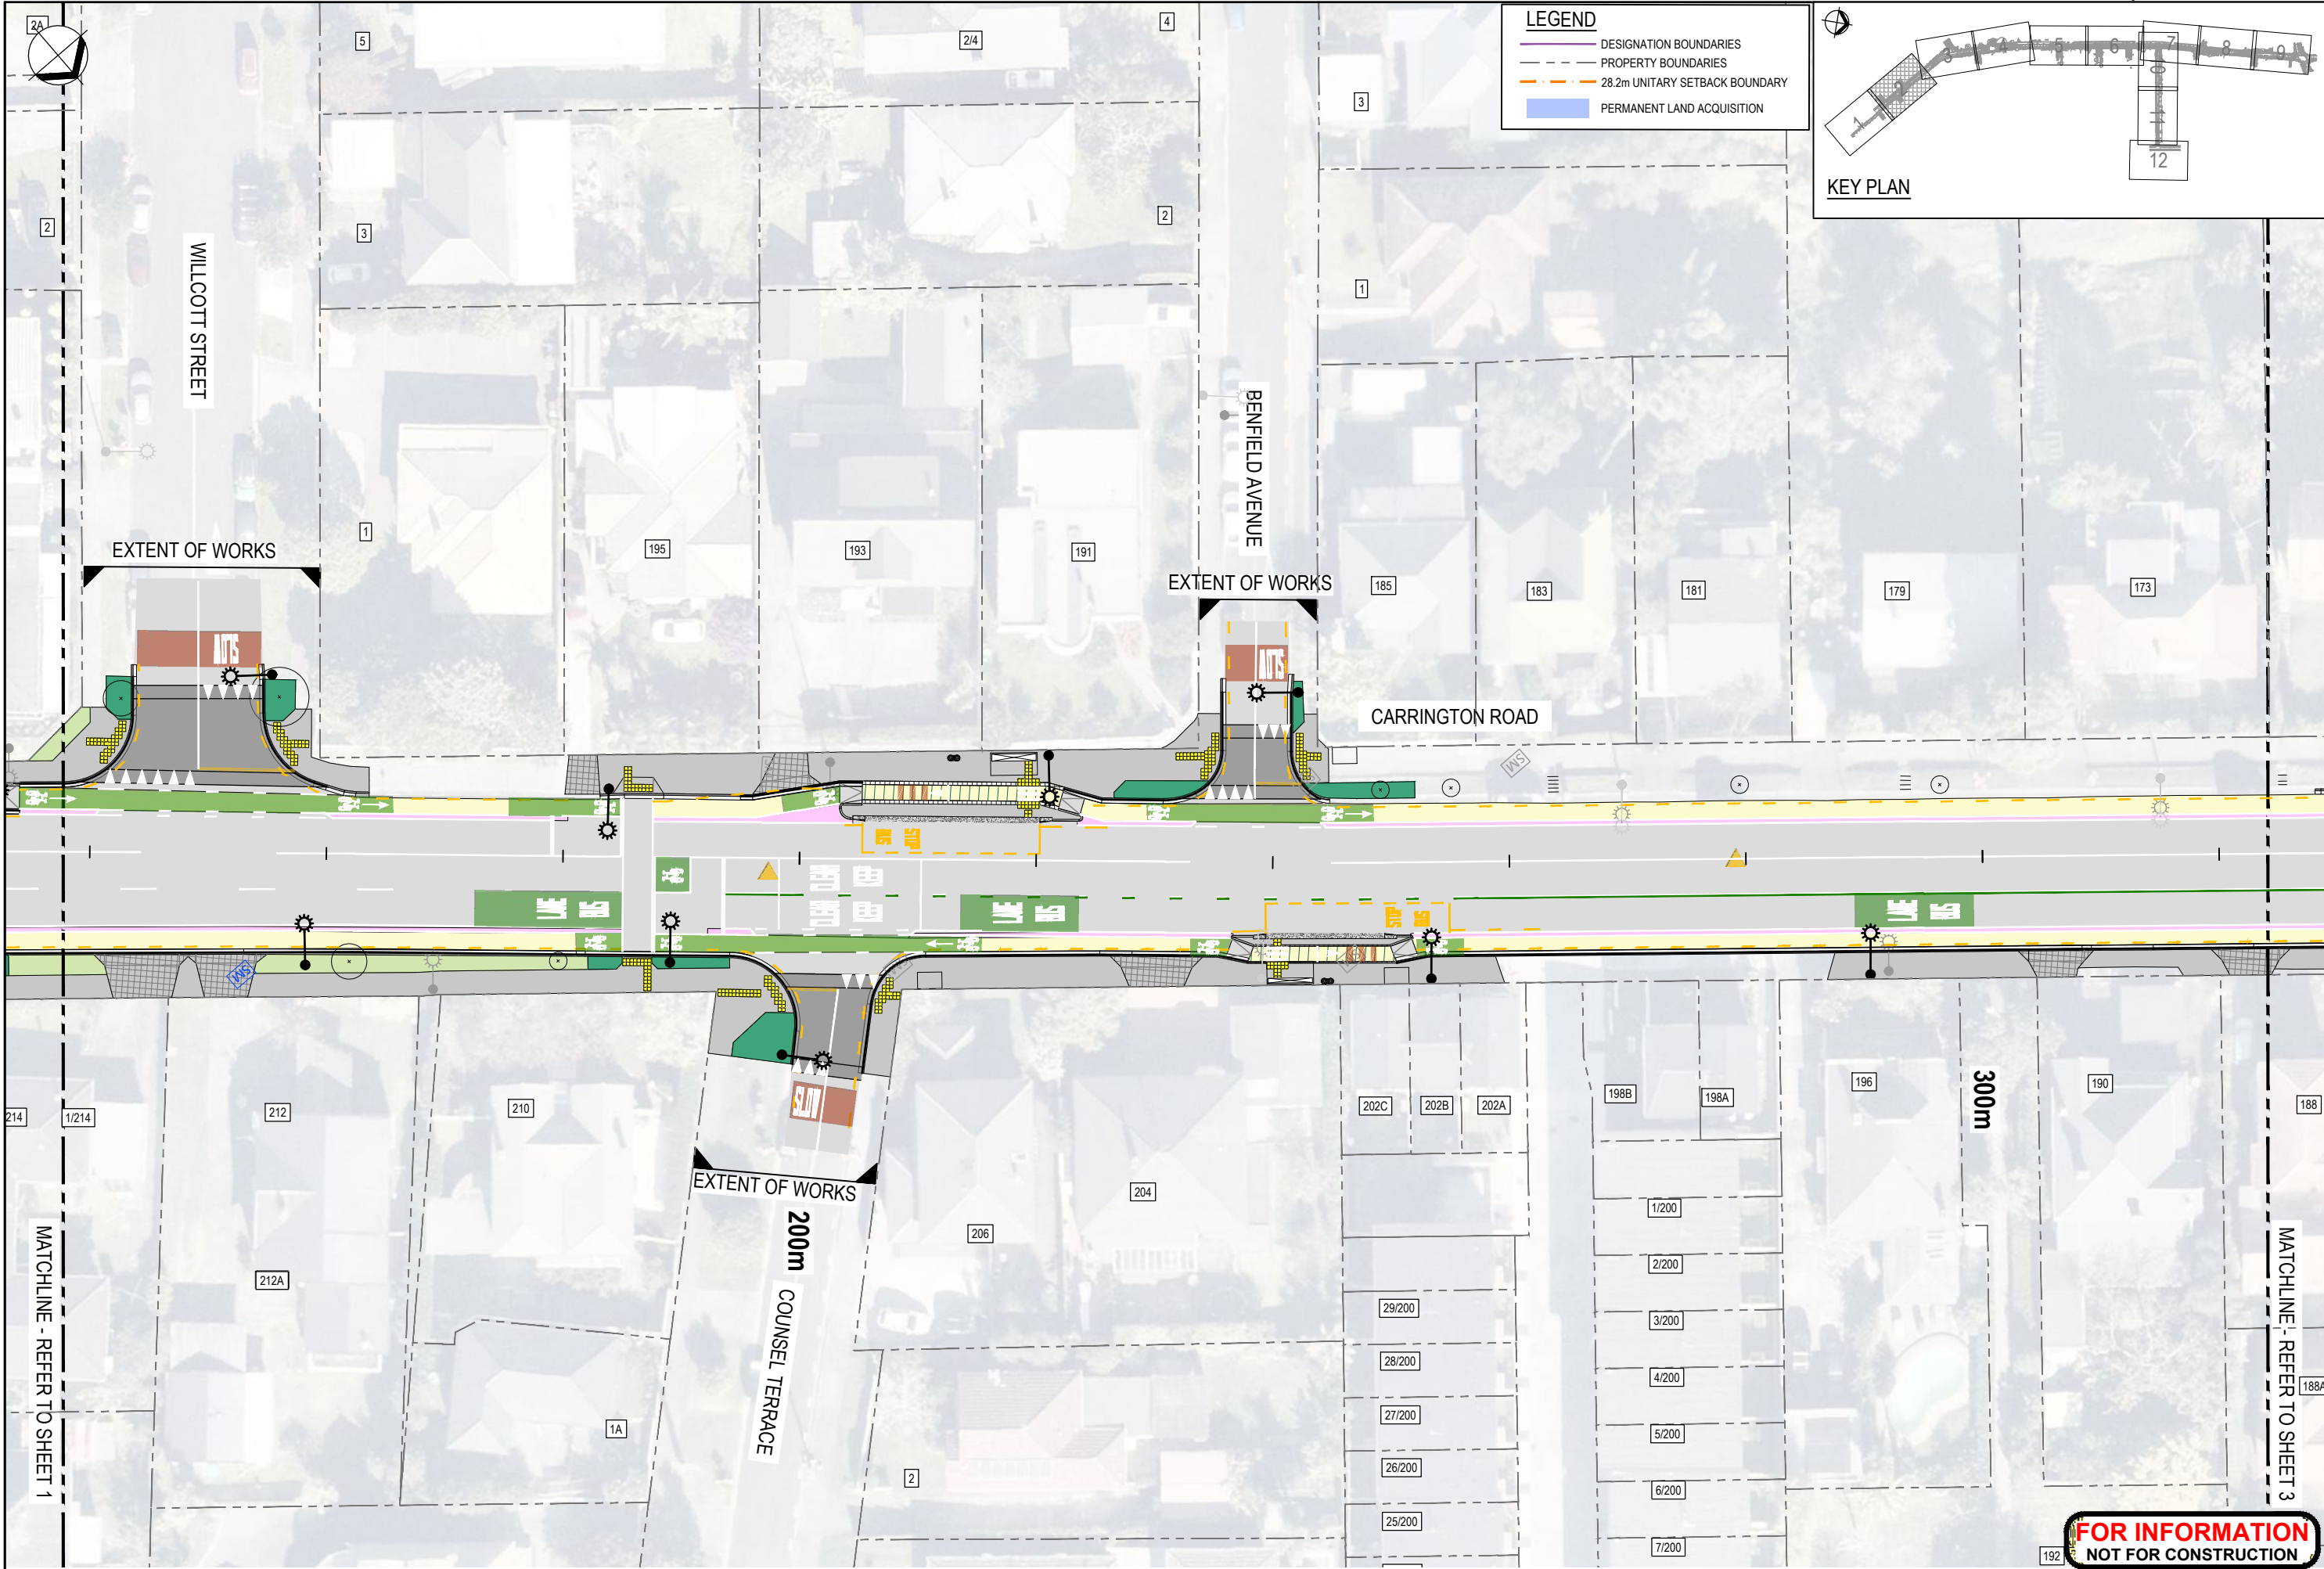

--	--	

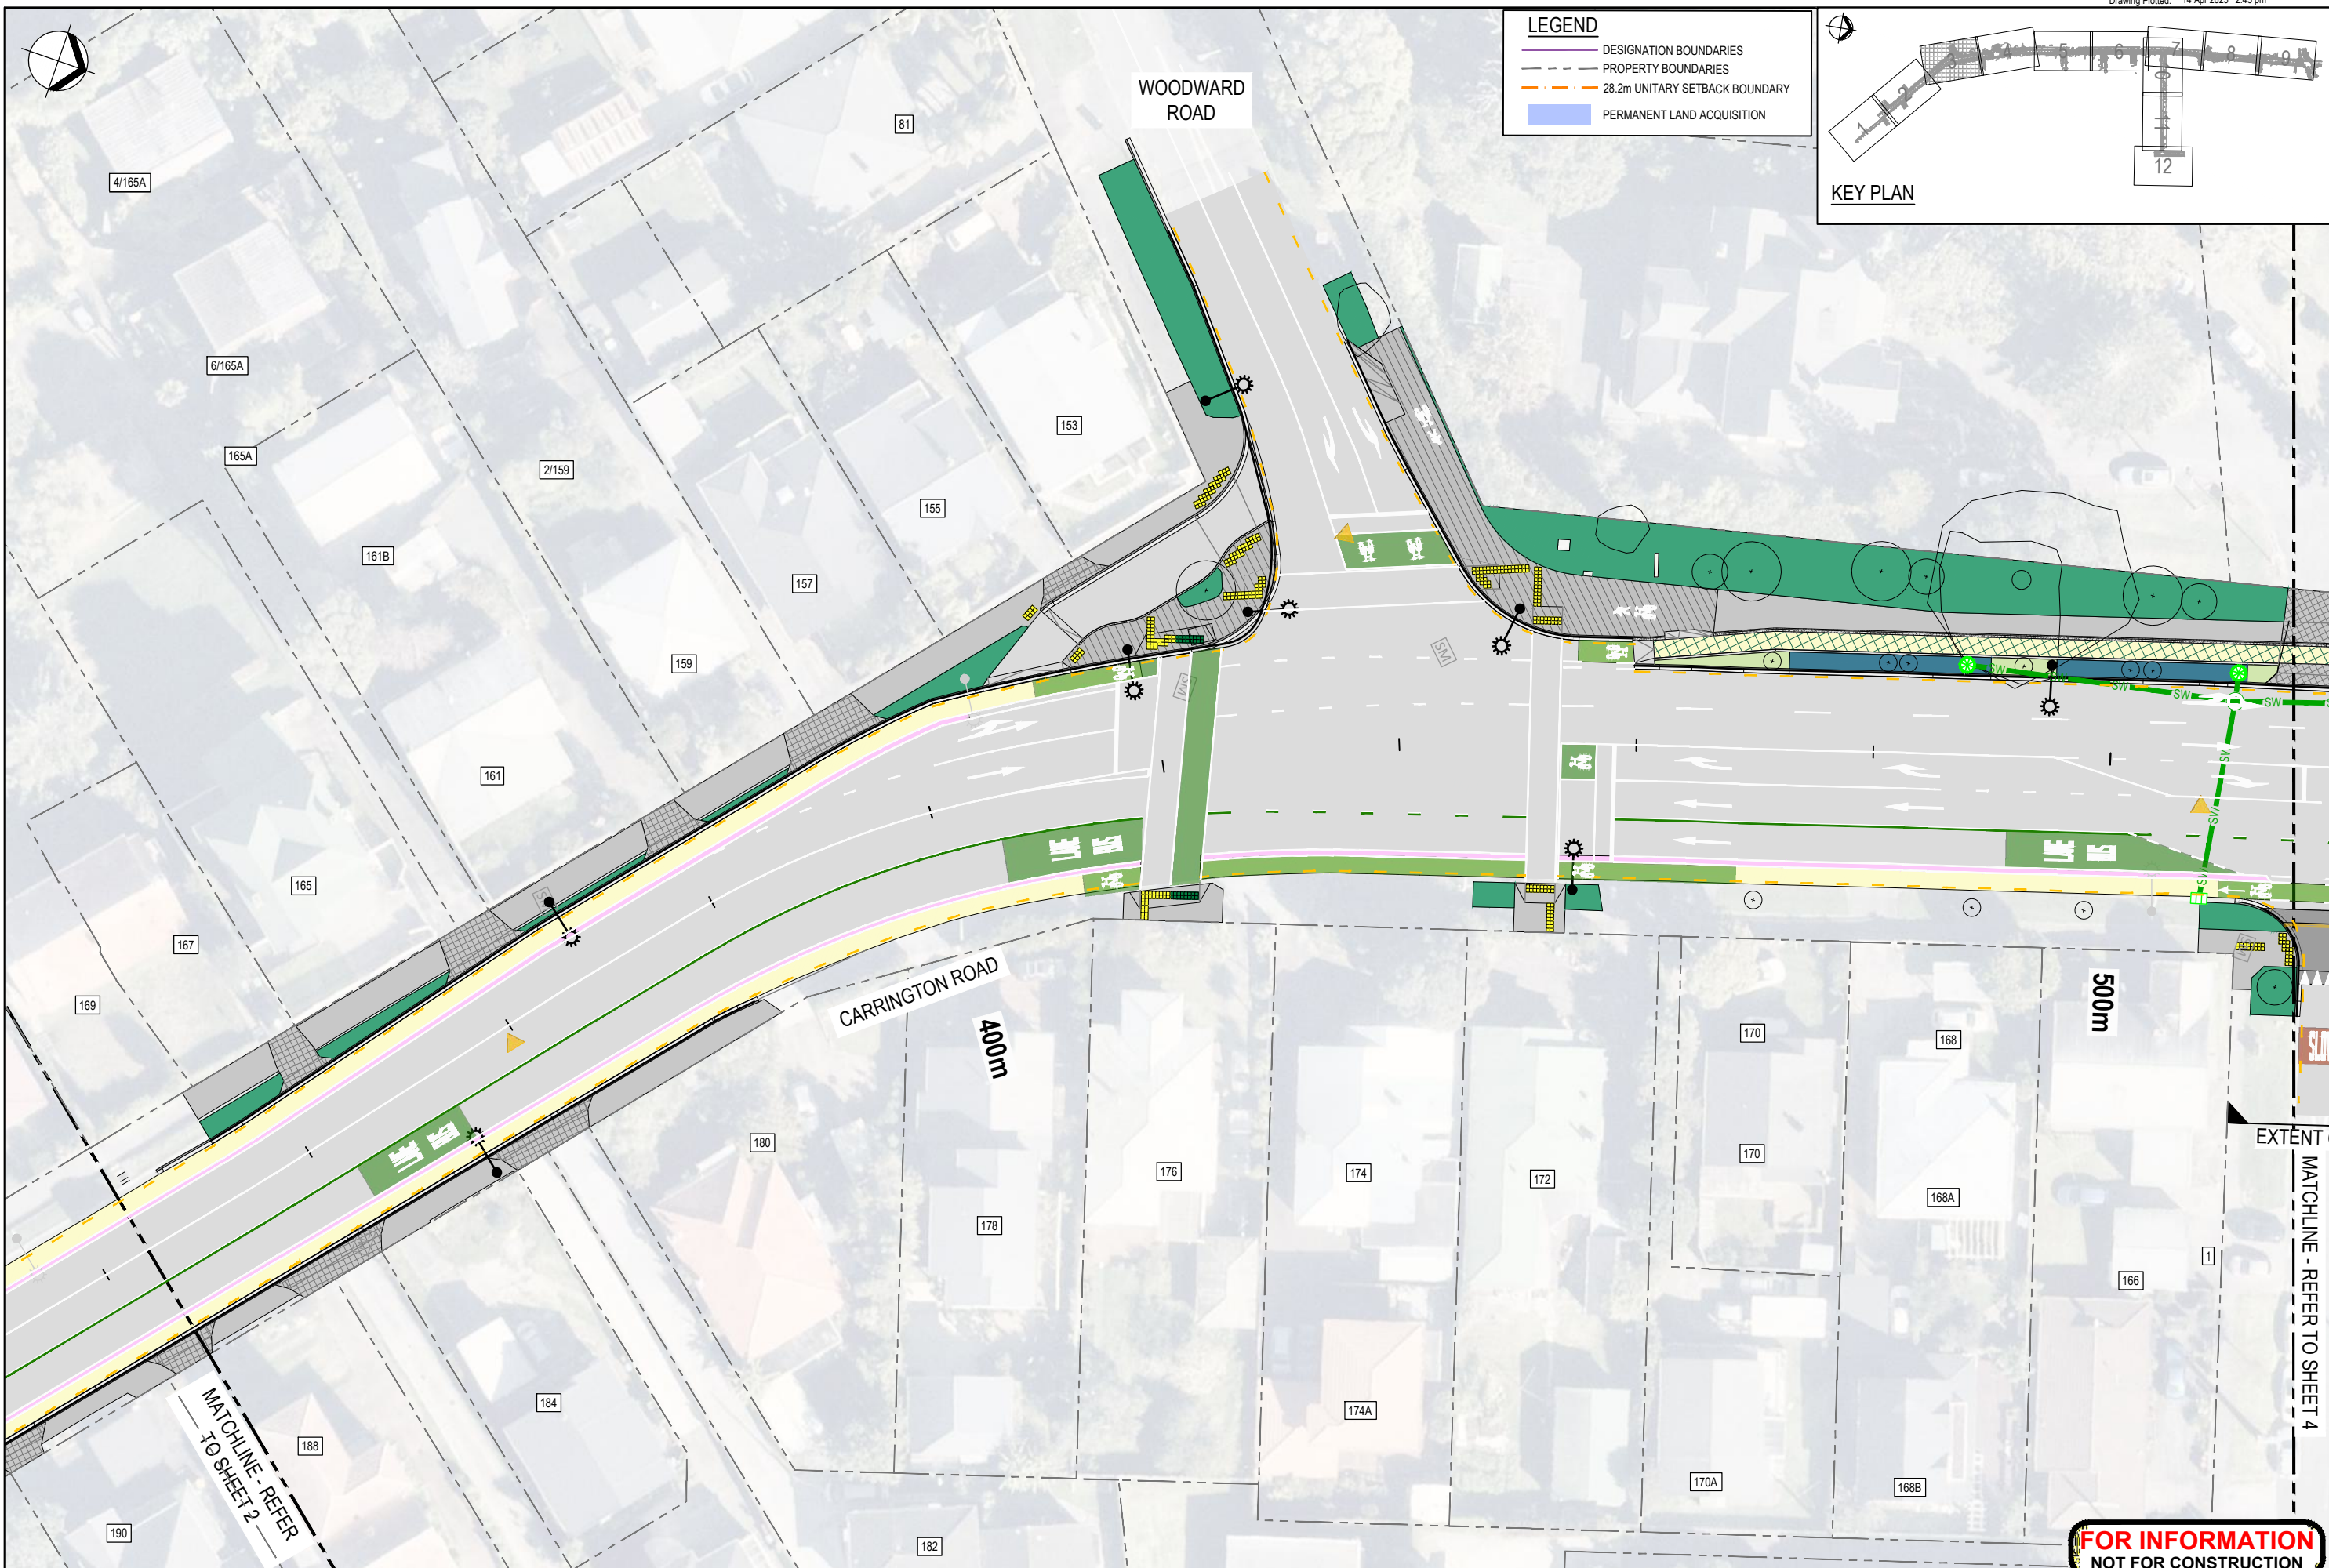

LEGEND

- DESIGNATION BOUNDARIES
- PROPERTY BOUNDARIES
- 28.2m UNITARY SETBACK BOUNDARY
- PERMANENT LAND ACQUISITION

KEY PLAN

FOR INFORMATION		SB		11.04.25
No.	Revision	By	Chk	Appd

Original Scale (A1)	Design	A. HOLT	11.04.25	Approved For Construction*
1:250	Drawn	S. BENEPAL	11.04.25	Date
Reduced Scale (A3)	Design			
1:500	Check			
* Refer to Revision 1 for Original Signature				

Beca Boffa Miskell


Client:

Project: CARRINGTON ROAD IMPROVEMENTS PROJECT

GENERAL ARRANGEMENT PLANS
EPA RESPONSE
SHEET 3


Discipline: CIVIL ENGINEERING
Drawing No.: 3230635-CA-K0383
Rev. A

**FOR INFORMATION
NOT FOR CONSTRUCTION**

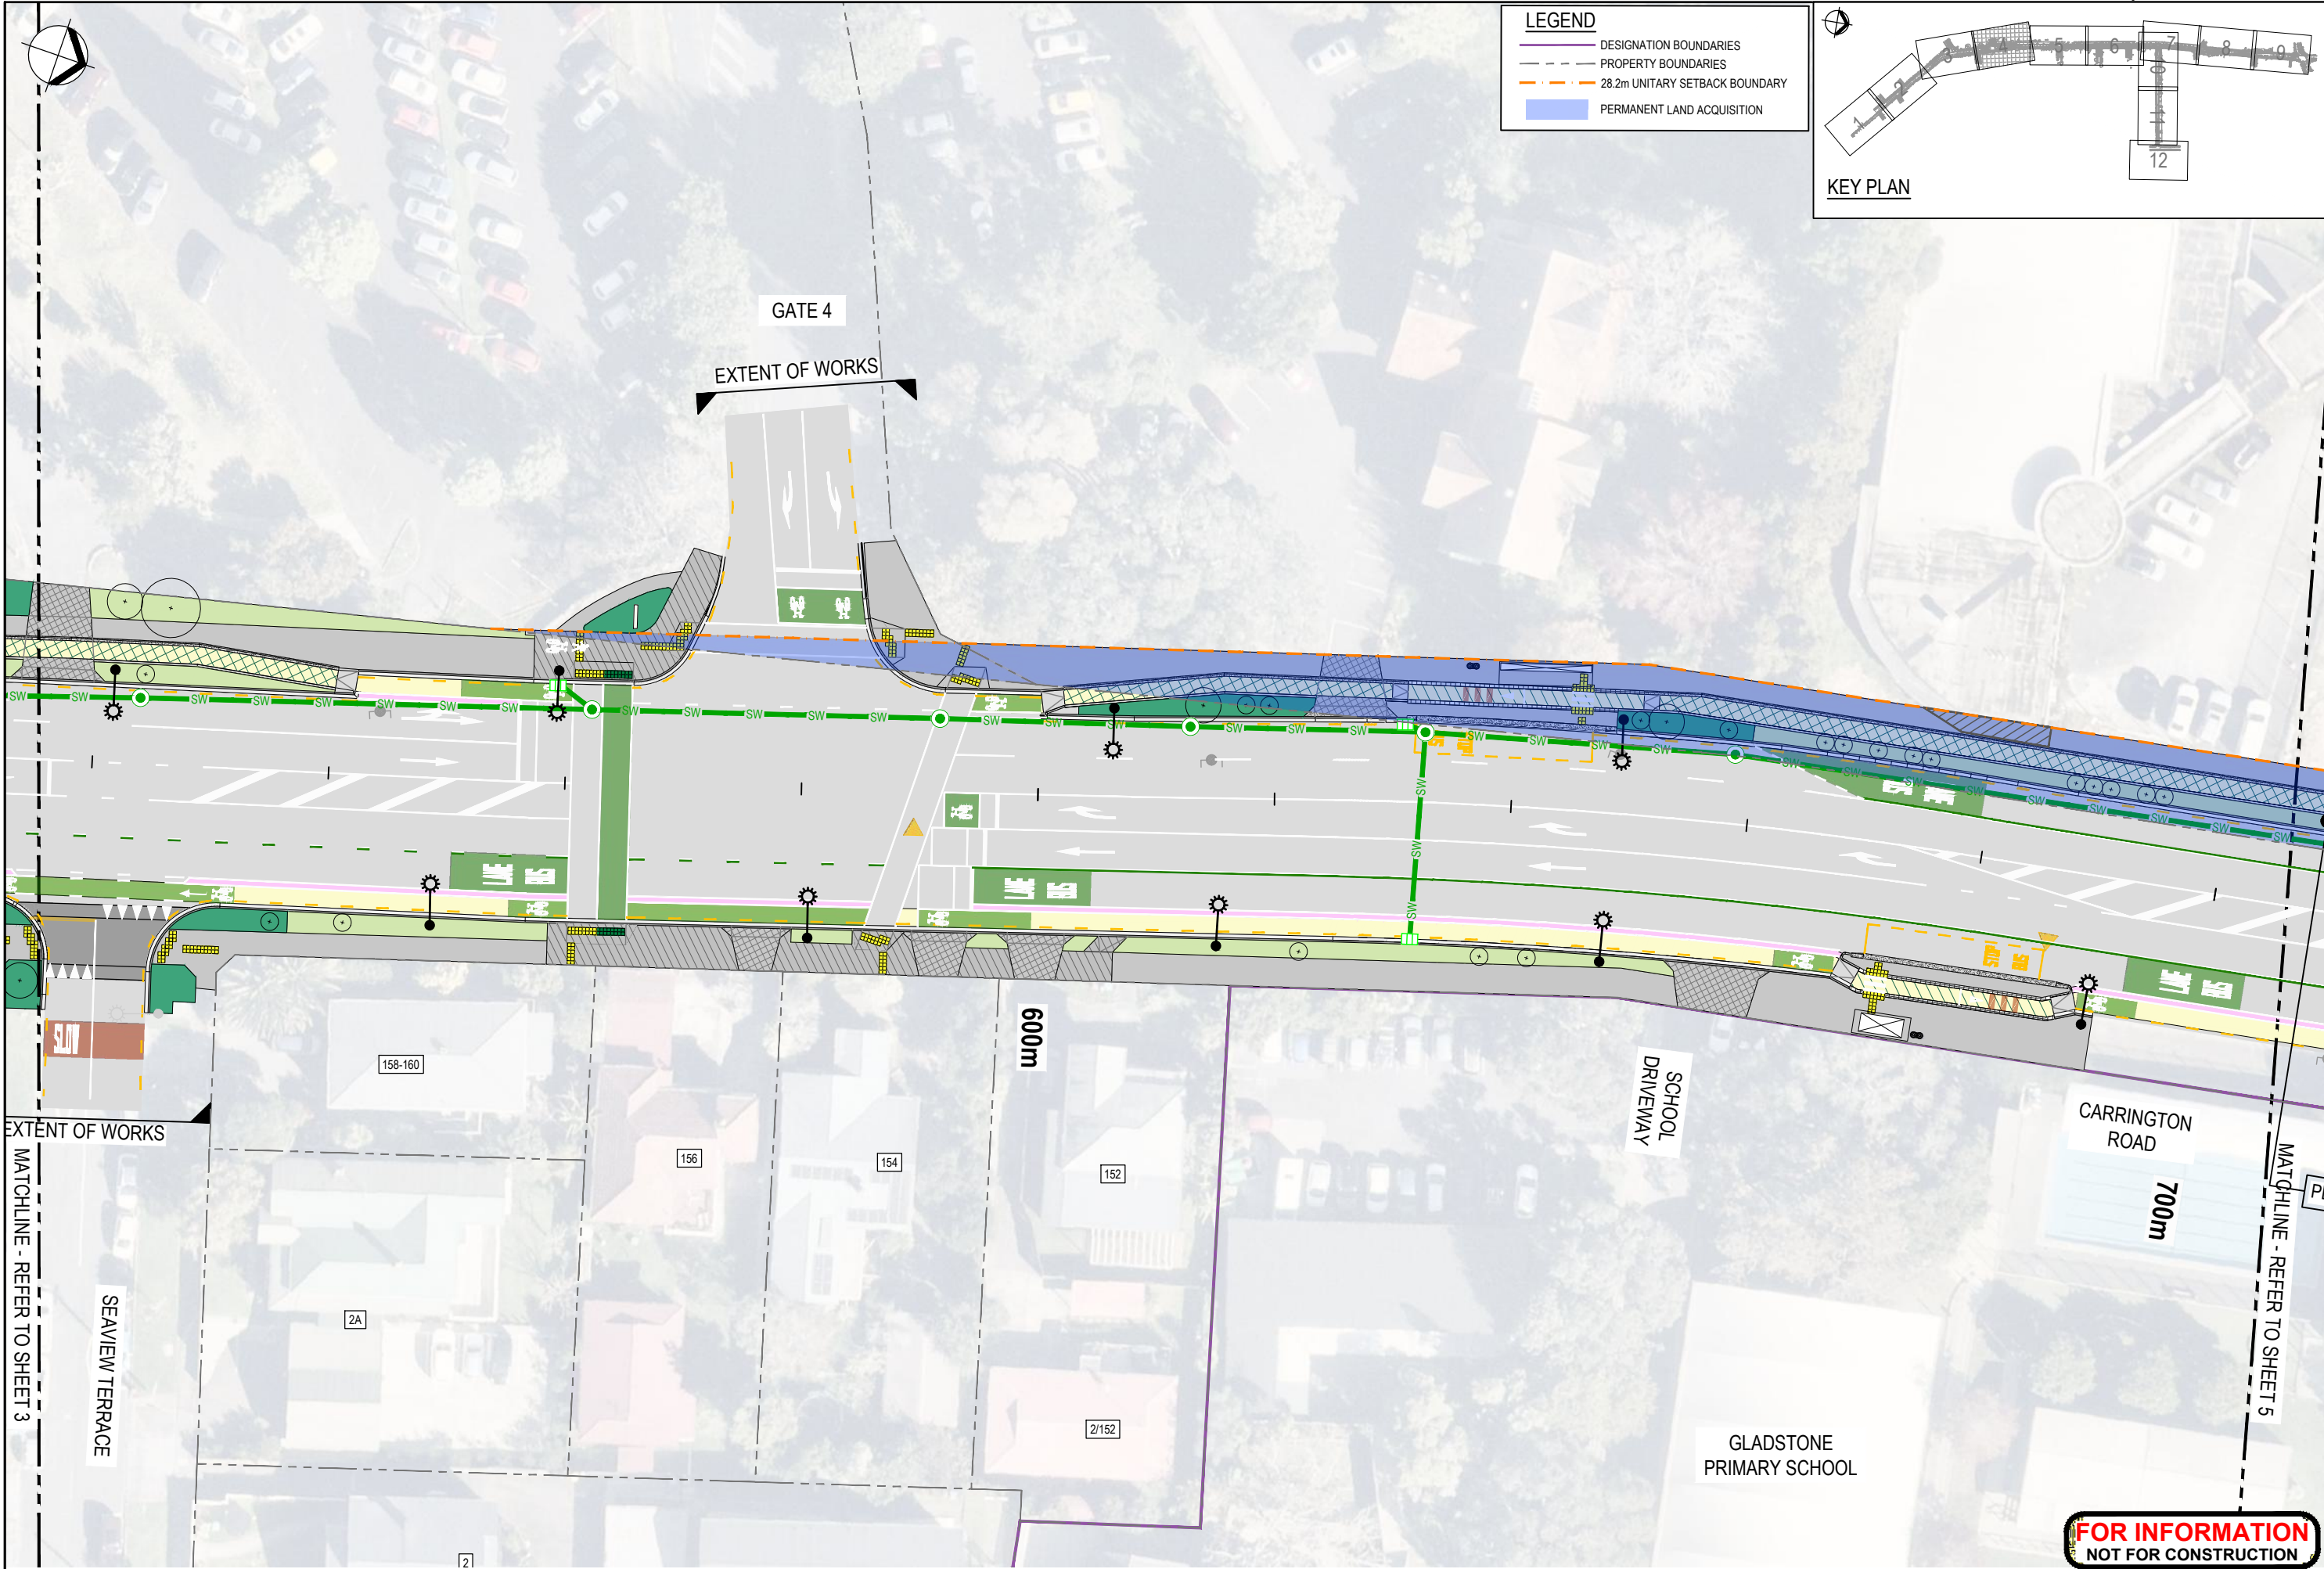

LEGEND

- DESIGNATION BOUNDARIES
- PROPERTY BOUNDARIES
- 28.2m UNITARY SETBACK BOUNDARY
- PERMANENT LAND ACQUISITION

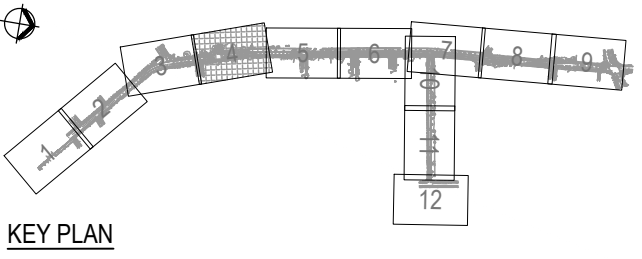

EXTENT OF WORKS

MATCHLINE - REFER TO SHEET 3

SEAVIEW TERRACE

MATCHLINE - REFER TO SHEET 5

Original Scale (A1) 1:250		Design Drawn A. HOLT 11.04.25		Approved For Construction* 11.04.25	
Reduced Scale (A3) 1:500		Design Check S. BENEPAL 11.04.25		Date	
* Refer to Revision 1 for Original Signature					

Client:

Project: CARRINGTON ROAD IMPROVEMENTS PROJECT

Discipline: CIVIL ENGINEERING

Drawing No. 3230635-CA-K0384

Rev. A

FOR INFORMATION NOT FOR CONSTRUCTION



A		FOR INFORMATION	SB		11.04.25
No.	Revision		By	Chk	Appd

Original Scale (A1) 1:250	Design	A. HOLT	11.04.25	Approved For Construction*
	Drawn	S. BENEPAL	11.04.25	
Reduced Scale (A3) 1:500	Dsg Verifier			
	Drg Check			
* Refer to Revision 1 for Original Signature				Date

 Boffa Miskell



Client:



Project: CARRINGTON ROAD IMPROVEMENTS PROJECT

General Arrangement Plans
EPA RESPONSE
SHEET 5

Discipline		CIVIL ENGINEERING
Drawing No.	3230635-CA-K0385	Rev. A

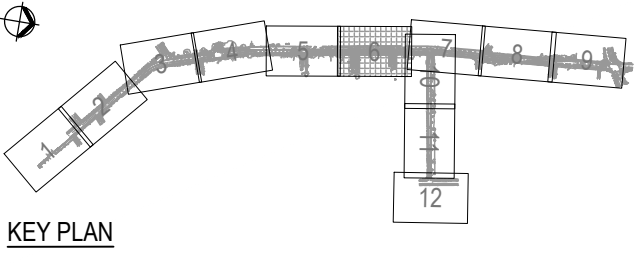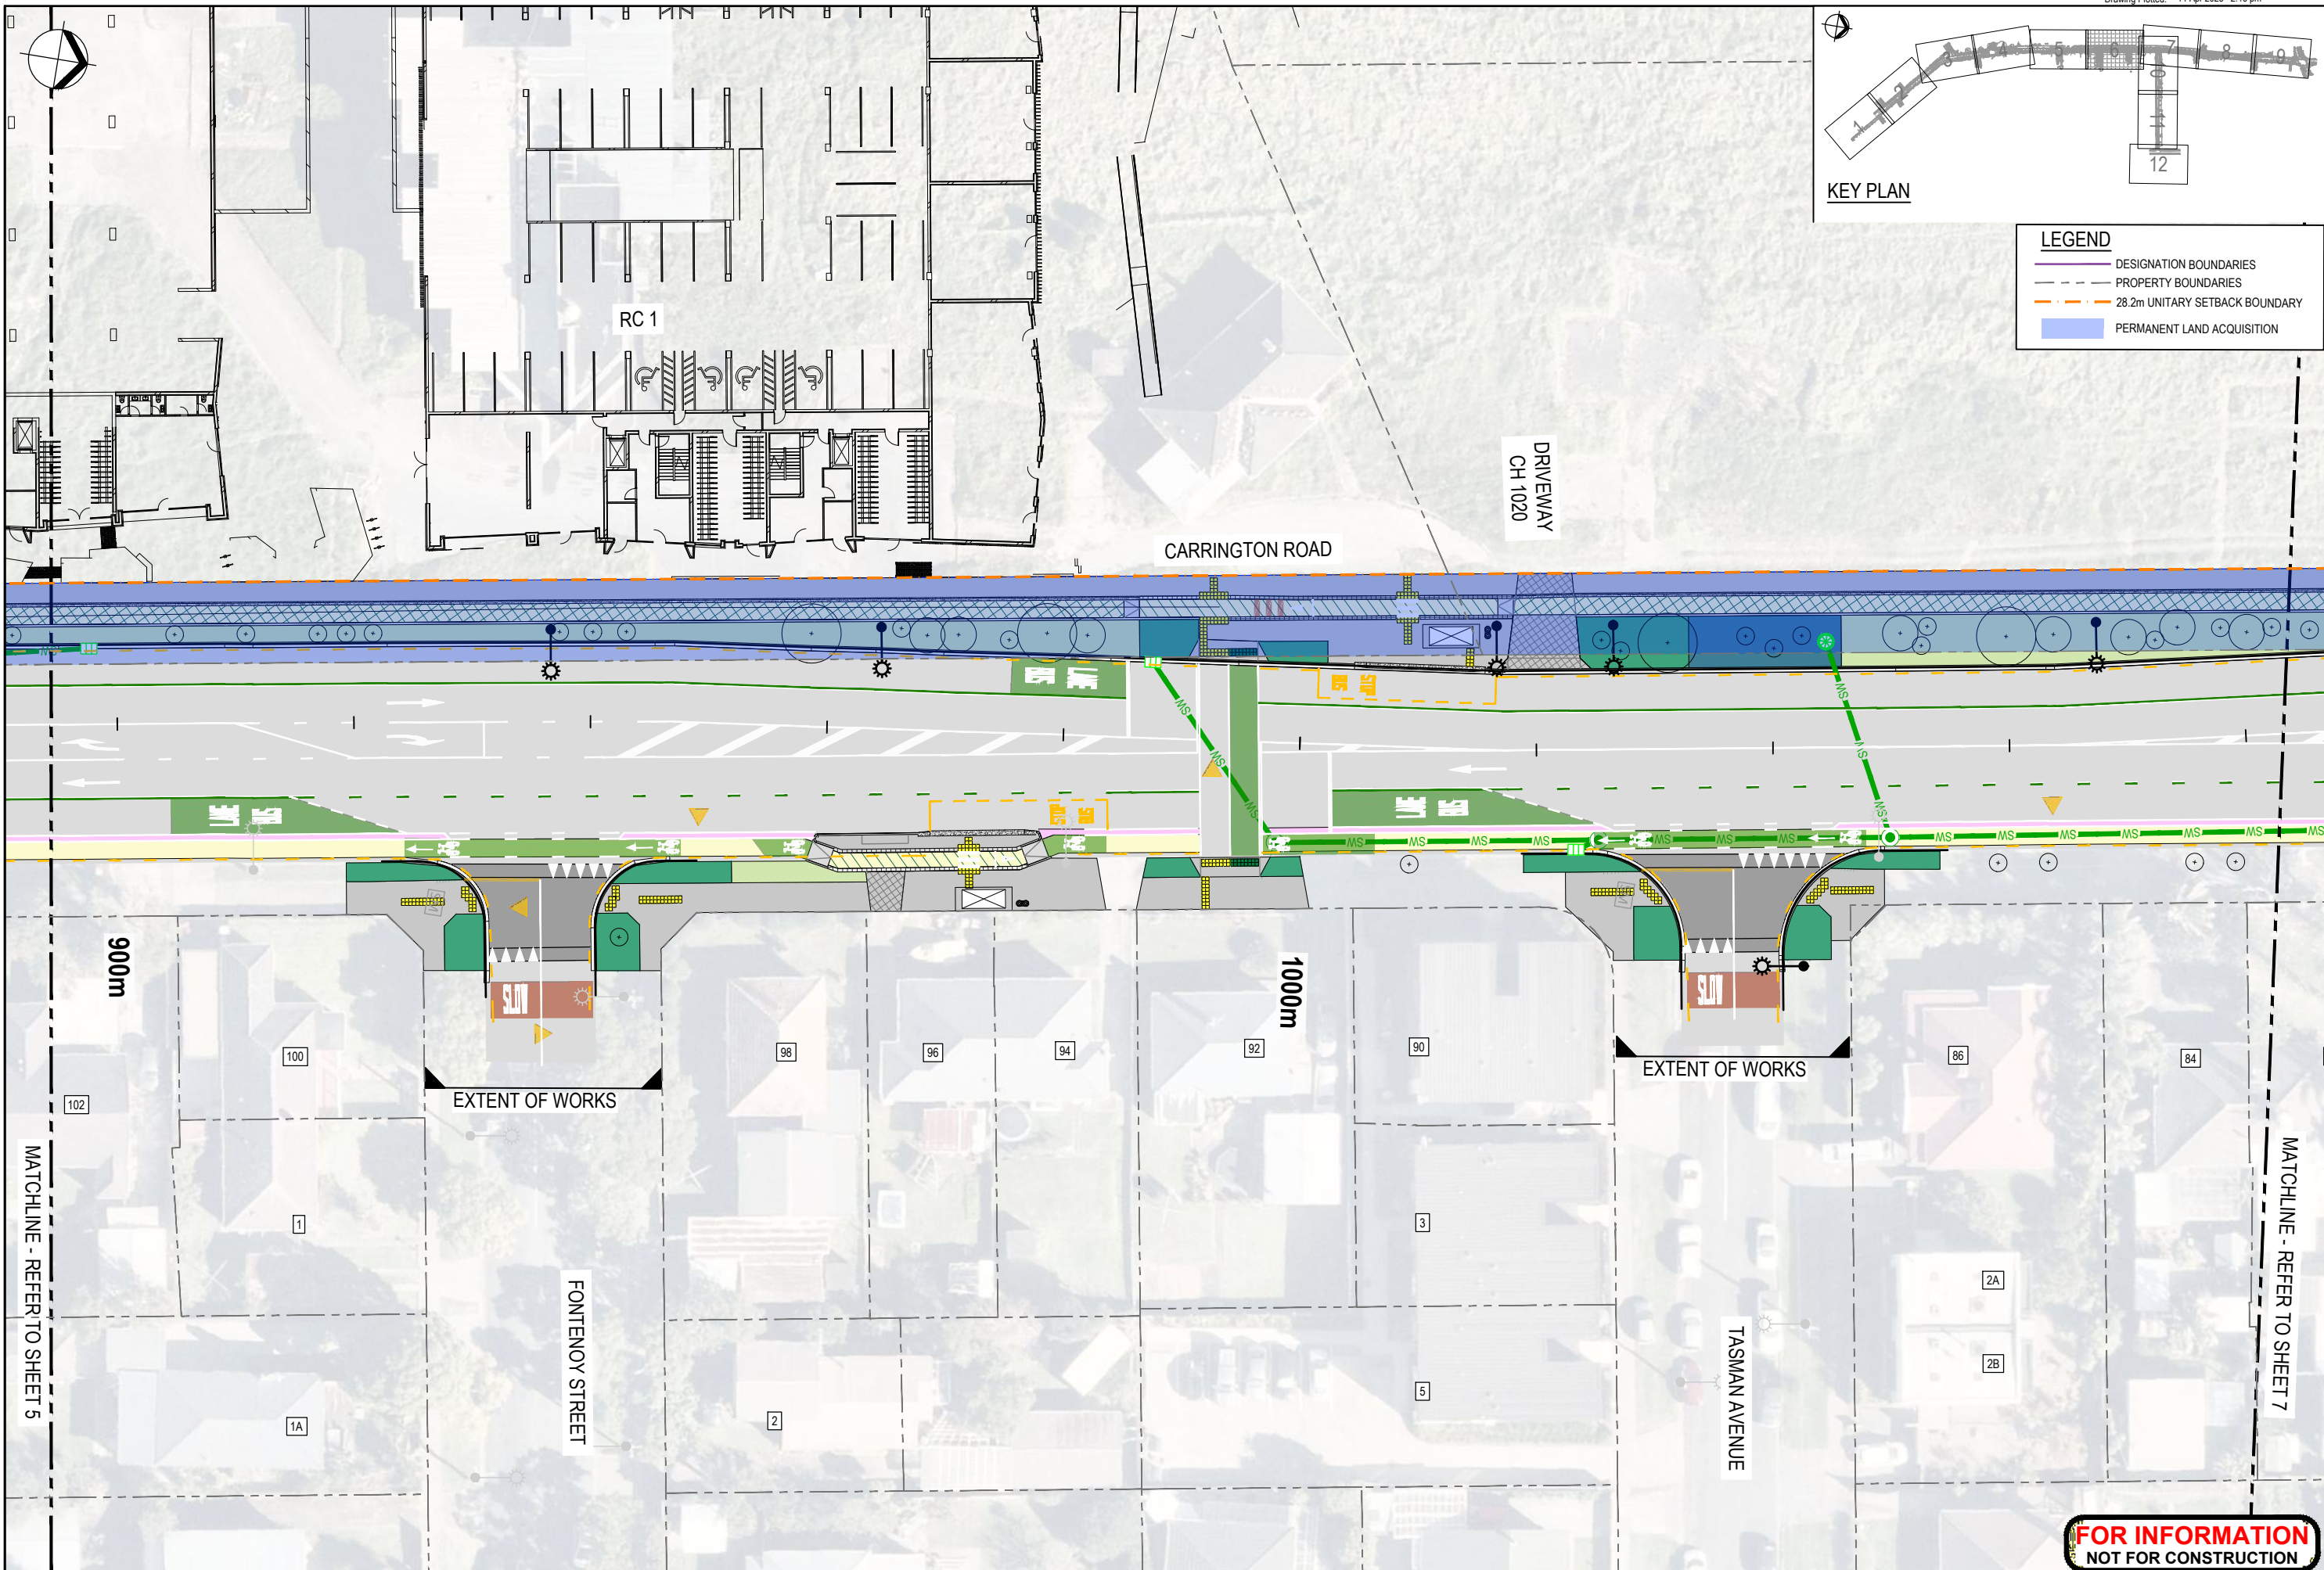

LEGEND	
	DESIGNATION BOUNDARIES
	PROPERTY BOUNDARIES
	28.2m UNITARY SETBACK BOUNDARY
	PERMANENT LAND ACQUISITION

FOR INFORMATION		SB	11.04.25
No.	Revision	By	Date
A			

Original Scale (A1)	Design	A. HOLT	11.04.25	Approved For Construction*
1:250	Drawn	S. BENEPAL	11.04.25	Date
Reduced Scale (A3)	Design			
1:500	Check			
	* Refer to Revision 1 for Original Signature			

Beca


Client:

Project:

CARRINGTON ROAD IMPROVEMENTS PROJECT

GENERAL ARRANGEMENT PLANS
EPA RESPONSE
SHEET 6

CIVIL ENGINEERING	
Discipline	
Drawing No.	3230635-CA-K0386
Rev.	A

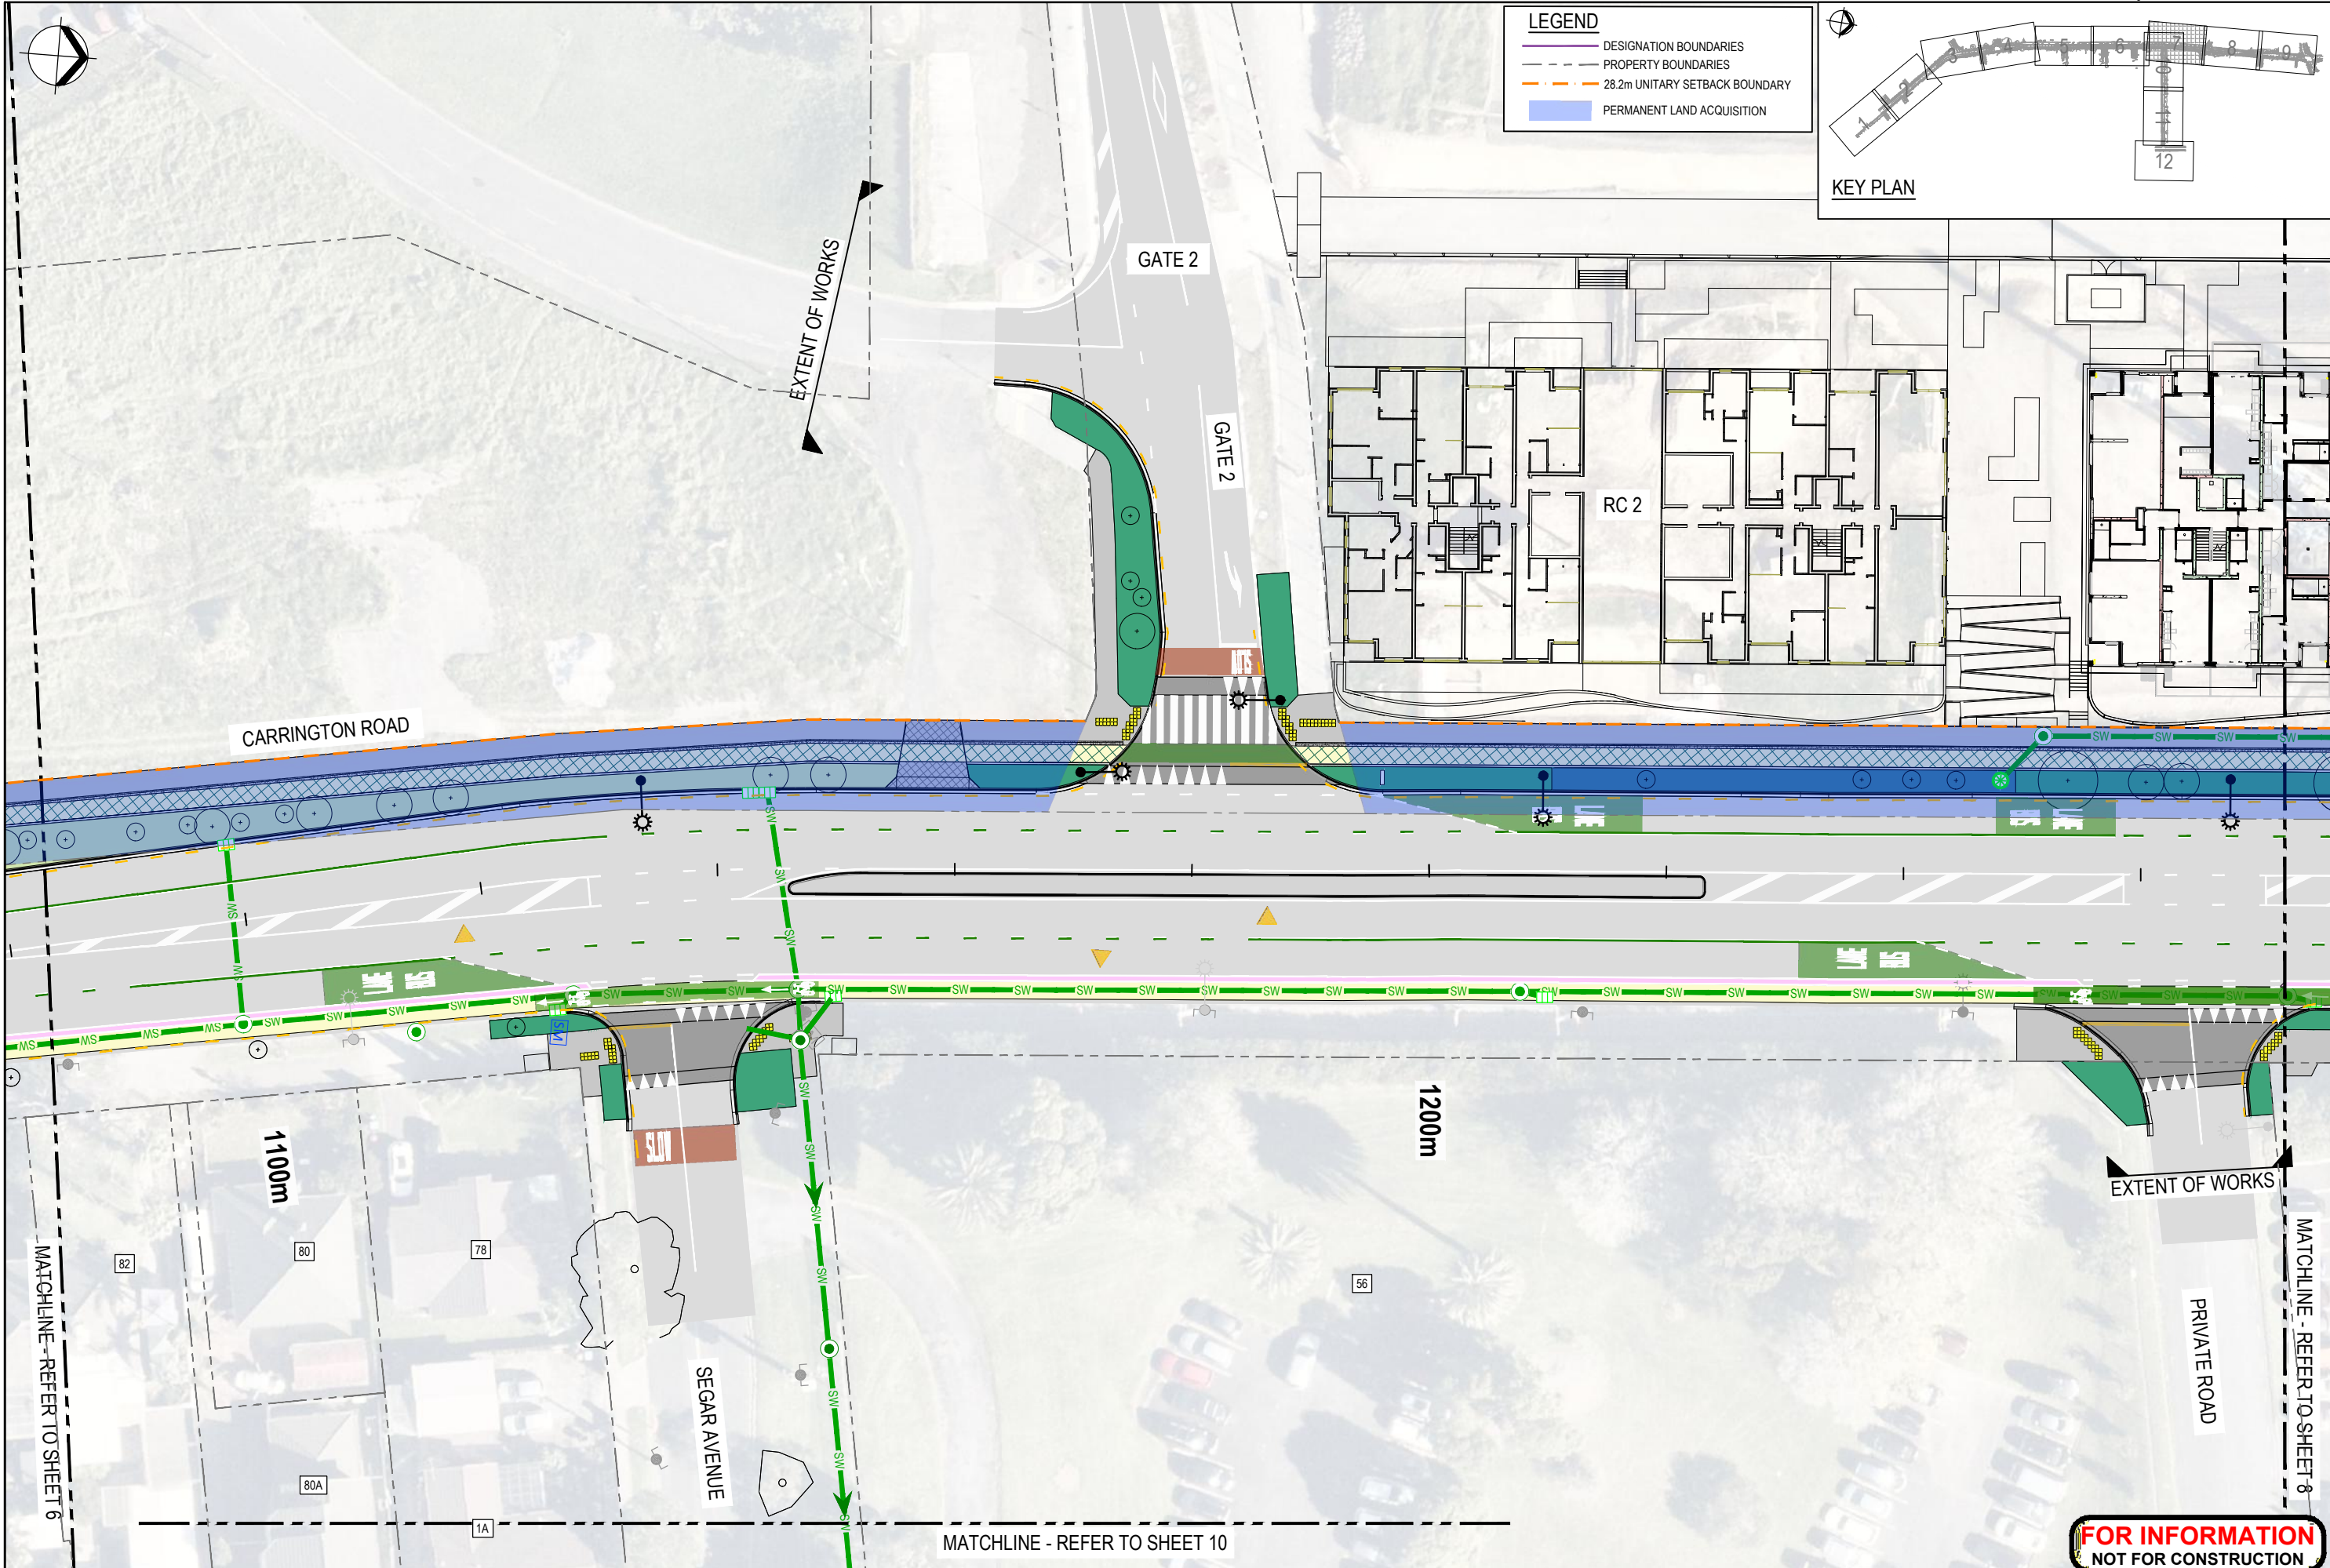


LEGEND

- DESIGNATION BOUNDARIES
- PROPERTY BOUNDARIES
- 28.2m UNITARY SETBACK BOUNDARY
- PERMANENT LAND ACQUISITION

KEY PLAN


12

					Original Scale (A1) 1:250		Design A. HOLT 11.04.25		Approved For Construction*	
					Reduced Scale (A3) 1:500		Drawn S. BENEPAL 11.04.25			
							Dsg Verifier			
A FOR INFORMATION					SB				Date	
No. Revision					By Chk Appd Date					

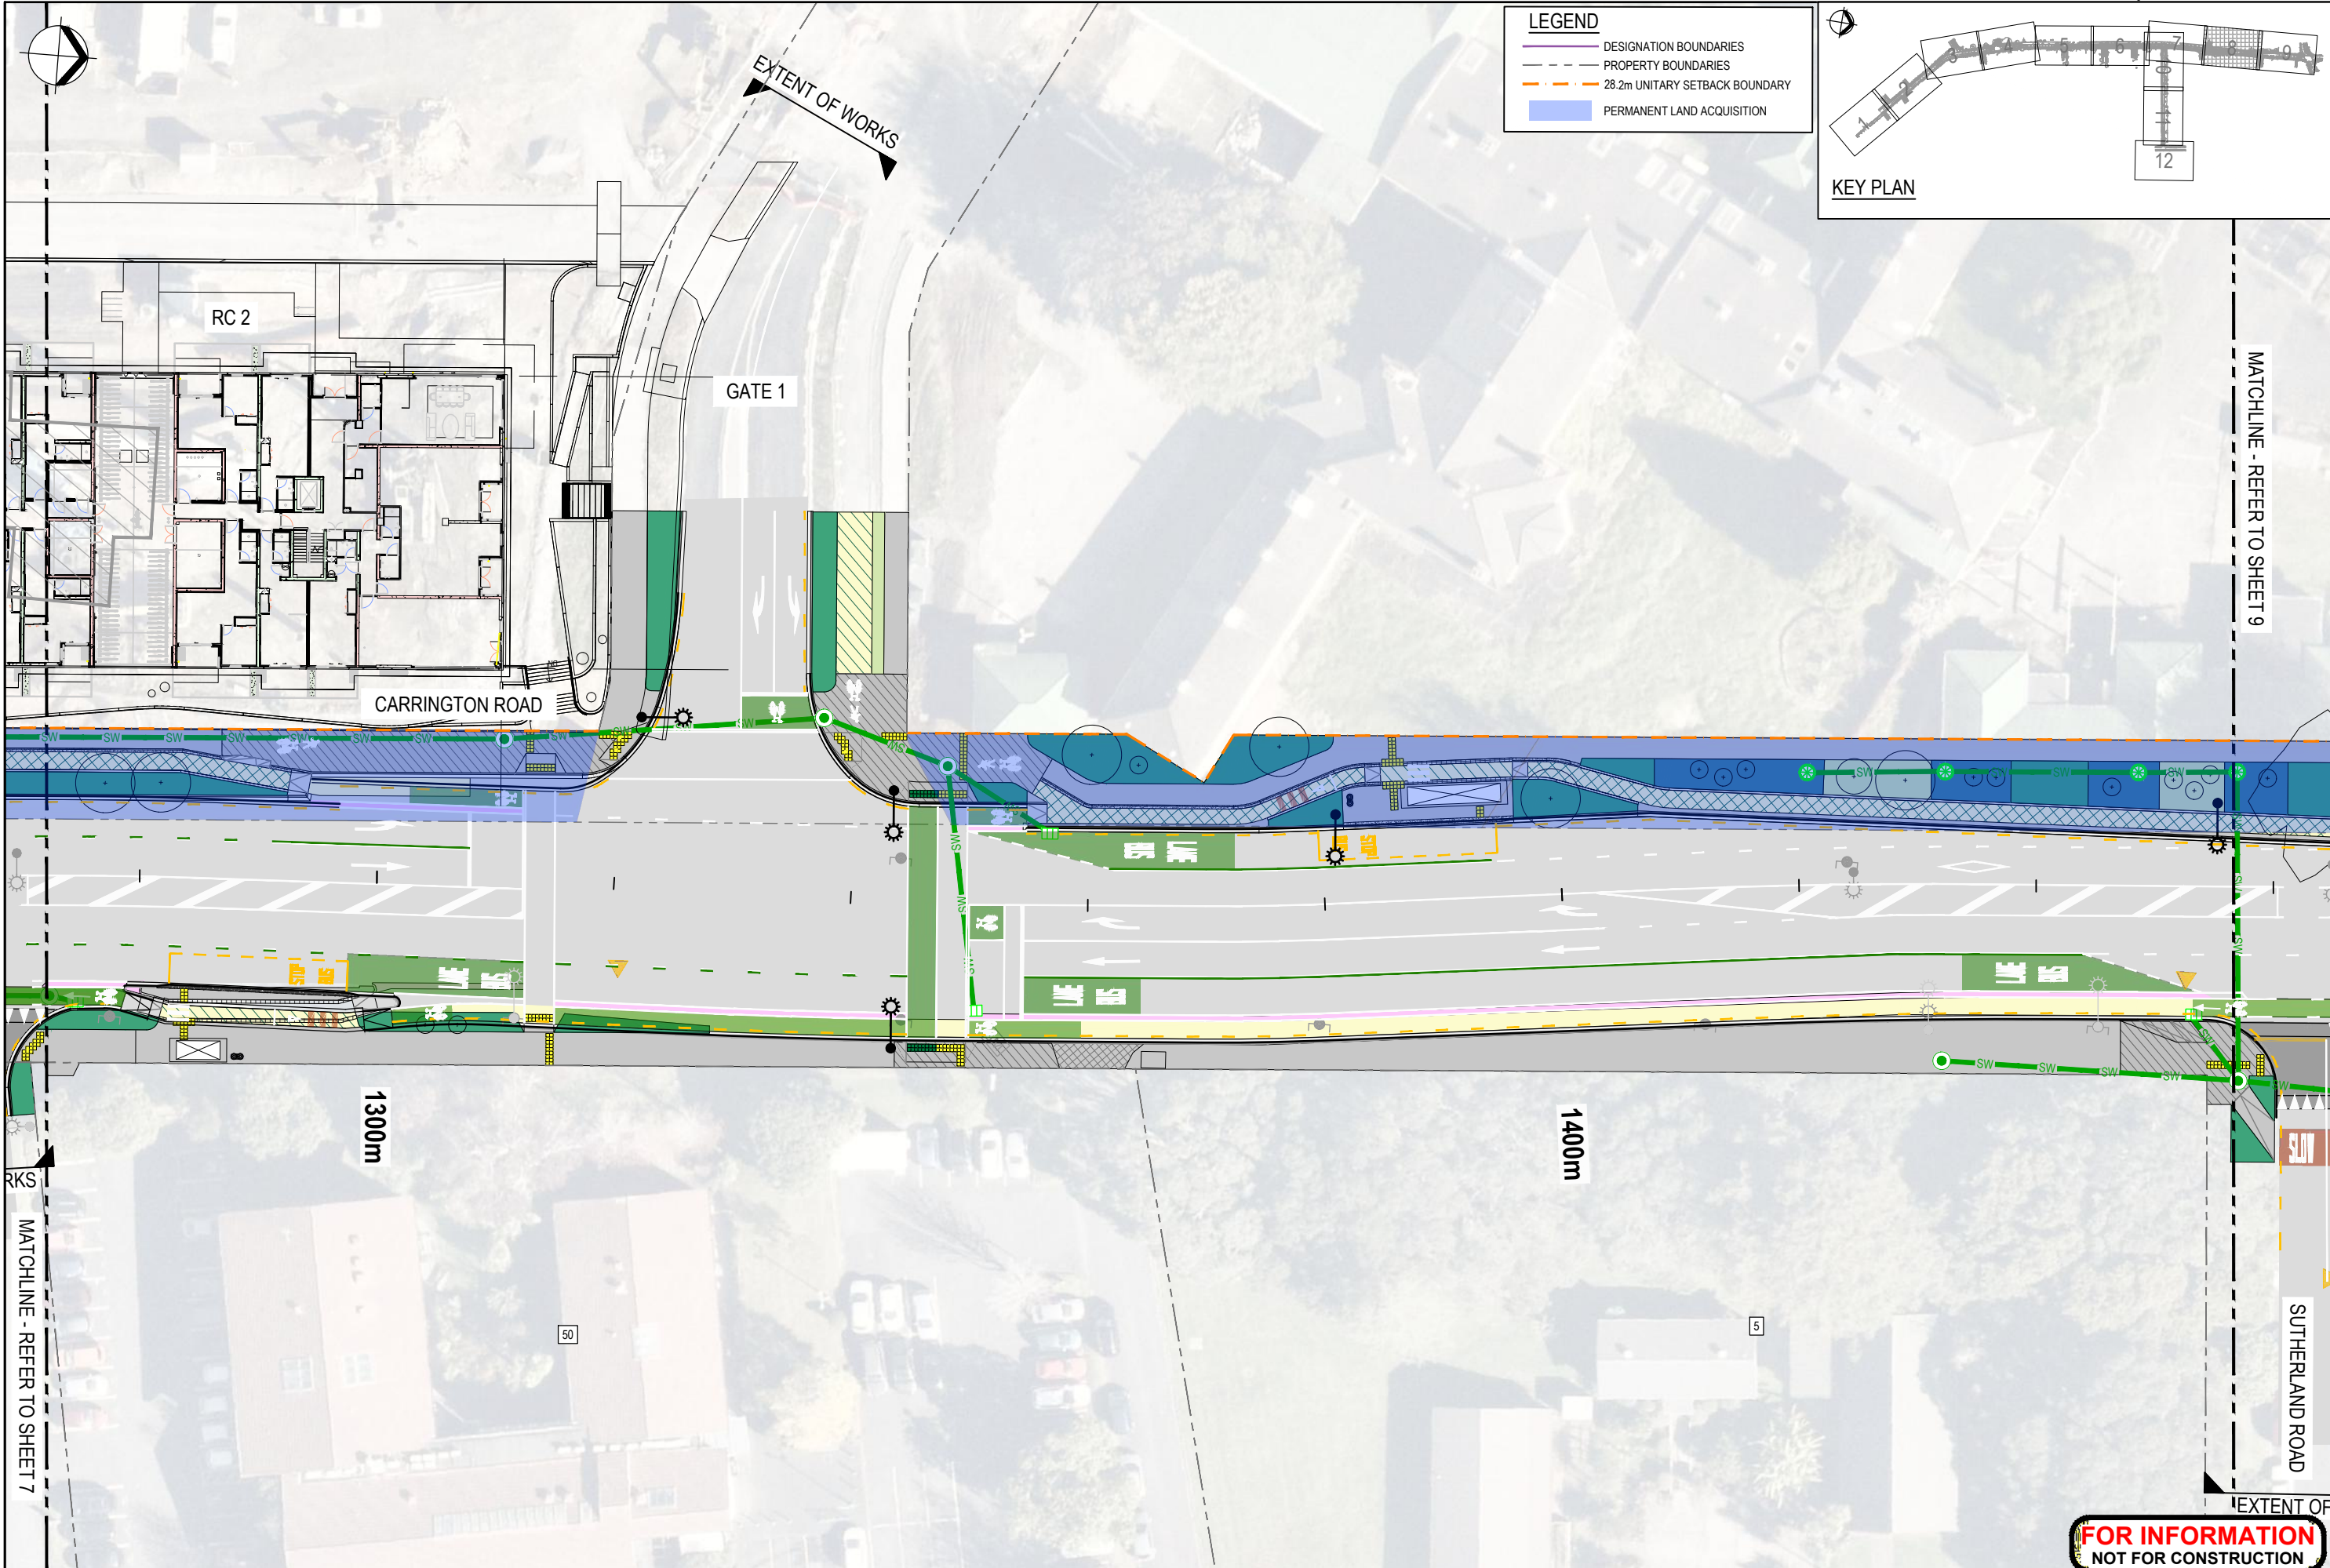

LEGEND

- DESIGNATION BOUNDARIES
- PROPERTY BOUNDARIES
- 28.2m UNITARY SETBACK BOUNDARY
- PERMANENT LAND ACQUISITION

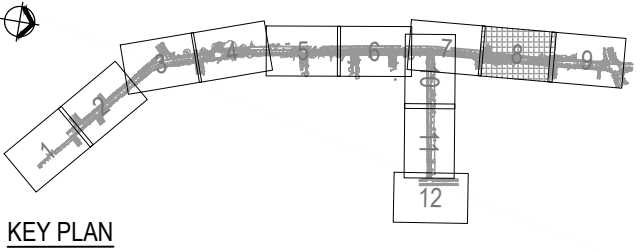

Original Scale (A1)		Design	A. HOLT	11.04.25	Approved For Construction*
1:250		Drawn	S. BENEPAL	11.04.25	Date
Reduced Scale (A3)		Design			
1:500		Check			
		* Refer to Revision 1 for Original Signature			
Revision		By	Chk	Appd	Date
A FOR INFORMATION		SB			11.04.25
No.					

Beca Boffa Miskell

Client:

AT

Project:

CARRINGTON ROAD IMPROVEMENTS PROJECT

Discipline:


CIVIL ENGINEERING

Drawing No. 3230635-CA-K0388

Rev. A


Document No. 3230635-CA-K0388 DWG

© Beca 2025

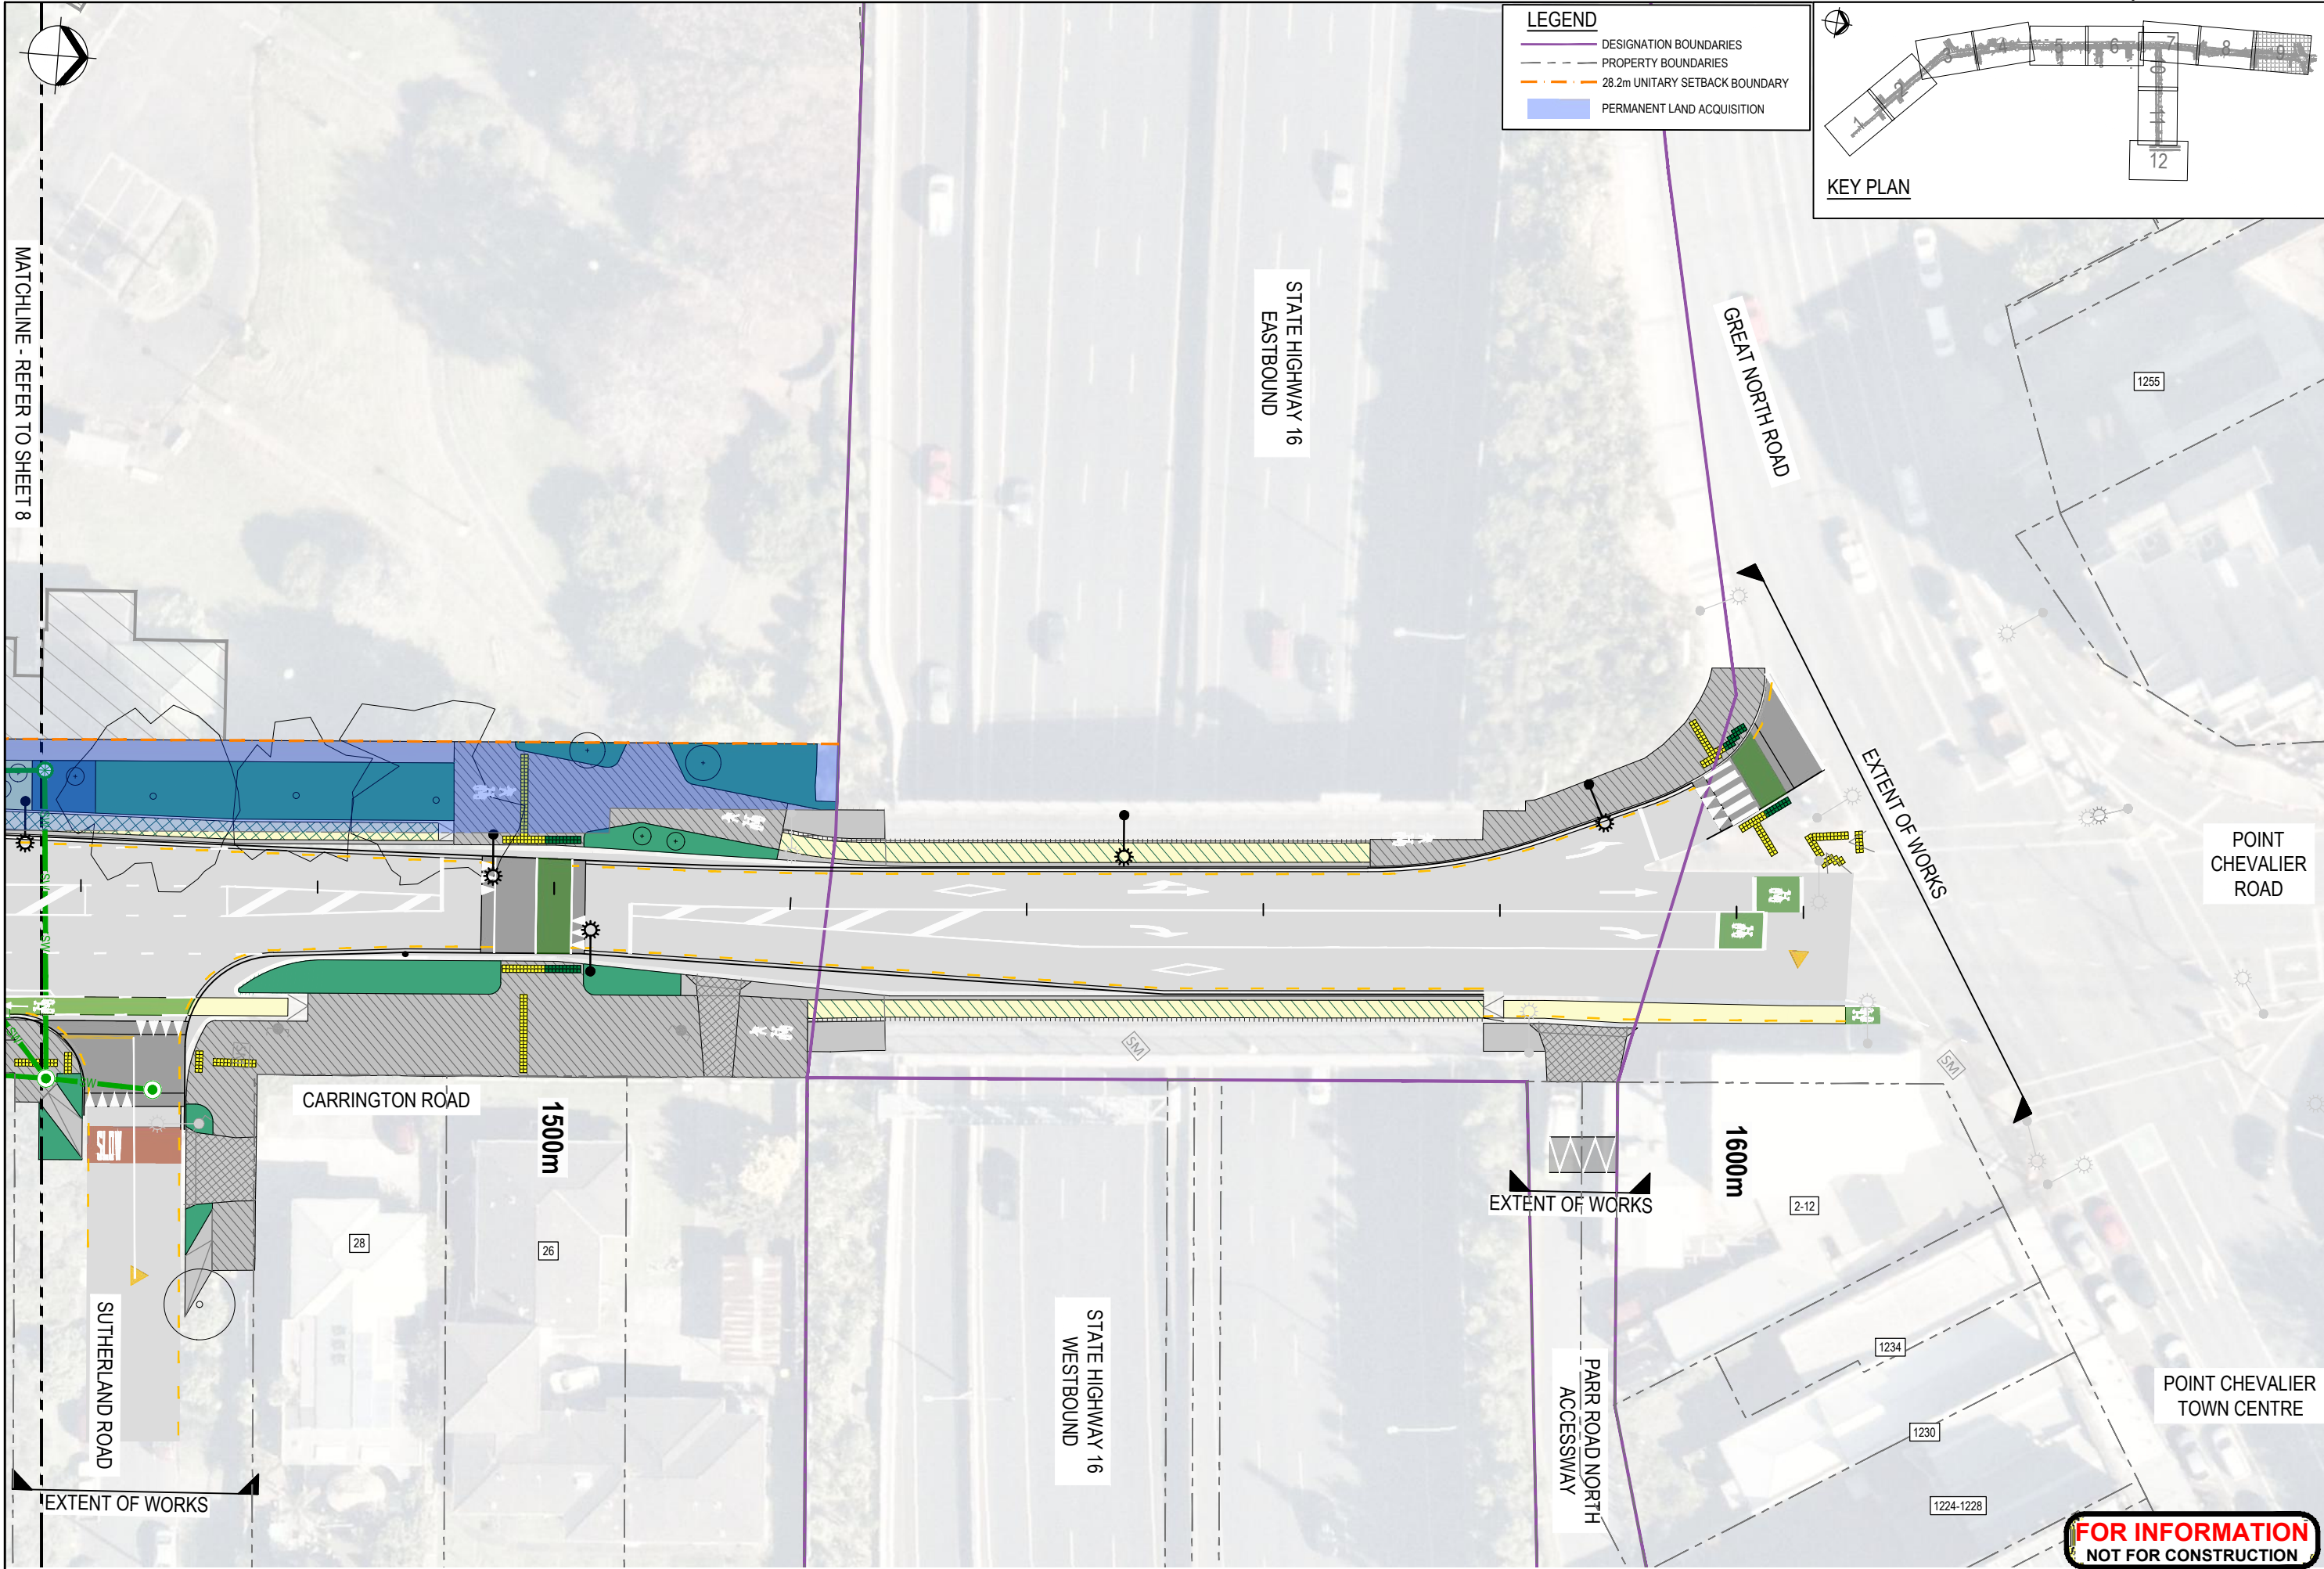

LEGEND

- DESIGNATION BOUNDARIES
- PROPERTY BOUNDARIES
- 28.2m UNITARY SETBACK BOUNDARY
- PERMANENT LAND ACQUISITION

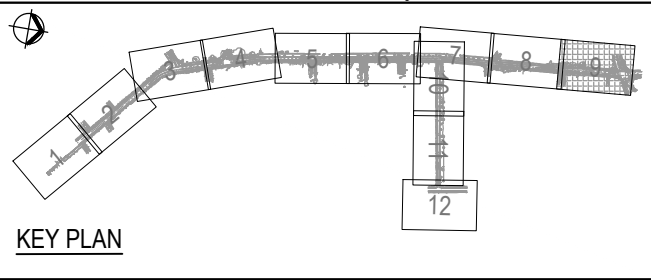

MATCHLINE - REFER TO SHEET 8

No.	Revision	By	Chk	Appd	Date
A	FOR INFORMATION	SB			11.04.25

Original Scale (A1)	Design	A. HOLT	11.04.25	Approved For Construction*
1:250	Drawn	S. BENEPAL	11.04.25	Date
Reduced Scale (A3)	Design Checker			
1:500	Design Checker			

* Refer to Revision 1 for Original Signature

Beca Boffa Miskell


Client: **AT**

Project: **CARRINGTON ROAD IMPROVEMENTS PROJECT**

Title: **GENERAL ARRANGEMENT PLANS
EPA RESPONSE
SHEET 9**

Discipline: **CIVIL ENGINEERING**

Drawing No. **3230635-CA-K0389** Rev. **A**

 

 Beca  Boffa Miskell




Title: GENERAL ARRANGEMENT PLANS
EPA RESPONSE
SHEET 10

Discipline		CIVIL ENGINEERING
Drawing No.	3230635-CA-K0390	Rev. A



LEGEND

- DESIGNATION BOUNDARIES
- PROPERTY BOUNDARIES
- 28.2m UNITARY SETBACK BOUNDARY
- PERMANENT LAND ACQUISITION

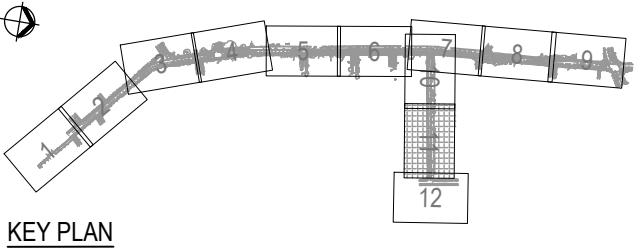

FOR INFORMATION			
No.	Revision	By	Chk
A		SB	

Original Scale (A1)	Design	A. HOLT	11.04.25	Approved For Construction*
1:250	Drawn	S. BENEPAL	11.04.25	Date
Reduced Scale (A3)	Design Checker			
1:500	Design Checker			

Beca Boffa Miskell

Client:

Project: CARRINGTON ROAD IMPROVEMENTS PROJECT

GENERAL ARRANGEMENT PLANS
EPA RESPONSE
SHEET 11

Discipline: CIVIL ENGINEERING
Drawing No.: 3230635-CA-K0391
Rev: A